

THE LEICESTERSHIRE COUNTY COUNCIL  
(VARIOUS ROADS, THE BOROUGH OF MELTON) CONSOLIDATION ORDER 2022  
(VARIOUS ROADS, MELTON MOWBRAY)  
(AMENDMENT 2) ORDER 2026

The Leicestershire County Council ("the Council") in exercise of its powers under Sections 1,2, 4, 5, 19, 32, 35, 45, 46, 47, 49 and Part IV of Schedule 9 of the Road Traffic Regulation Act 1984 ("the Act") as amended, and of all other enabling powers and after consultation with the Chief Officer of Police in accordance with Part III of Schedule 9 of the Act hereby makes the following Order:-

1. This Order shall come into operation on 13<sup>th</sup> April 2026 and may be cited as the "Leicestershire County Council (Various Roads, the Borough of Melton) Consolidation Order 2022 (Various Roads, Melton Mowbray) (Amendment 2) Order 2026"
2. The "Leicestershire County Council (Borough of Melton) Consolidation Order 2022" is hereby amended by the plan(s) specified in the First Schedule to this Order and with the inclusion of the plan(s) specified in the Second Schedule, attached hereto.

**FIRST SCHEDULE**

**Plan(s) to be amended**

FR143 – Melton Mowbray

FS143 – Melton Mowbray

FS144 – Melton Mowbray

FT144 – Melton Mowbray

**SECOND SCHEDULE**

**New Plan(s)**

FR143 – Melton Mowbray

FS143 – Melton Mowbray

FS144 – Melton Mowbray

FT144 – Melton Mowbray

THE COMMON SEAL of THE LEICESTERSHIRE )  
COUNTY COUNCIL was hereunto affixed )  
this 2<sup>nd</sup> day of April 2026 )  
in the presence of :- )

SECOND SCHEDULE

New Plan(s)


FR143 – Melton Mowbray

FS143 – Melton Mowbray


FS144 – Melton Mowbray

FT144 – Melton Mowbray

THE COMMON SEAL of THE LEICESTERSHIRE )  
COUNTY COUNCIL was hereunto affixed )  
this 2<sup>nd</sup> day of April 2026 )  
in the presence of :- )

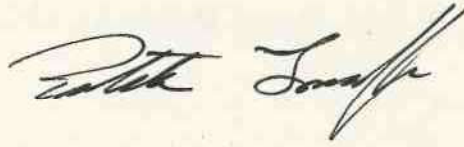


449066

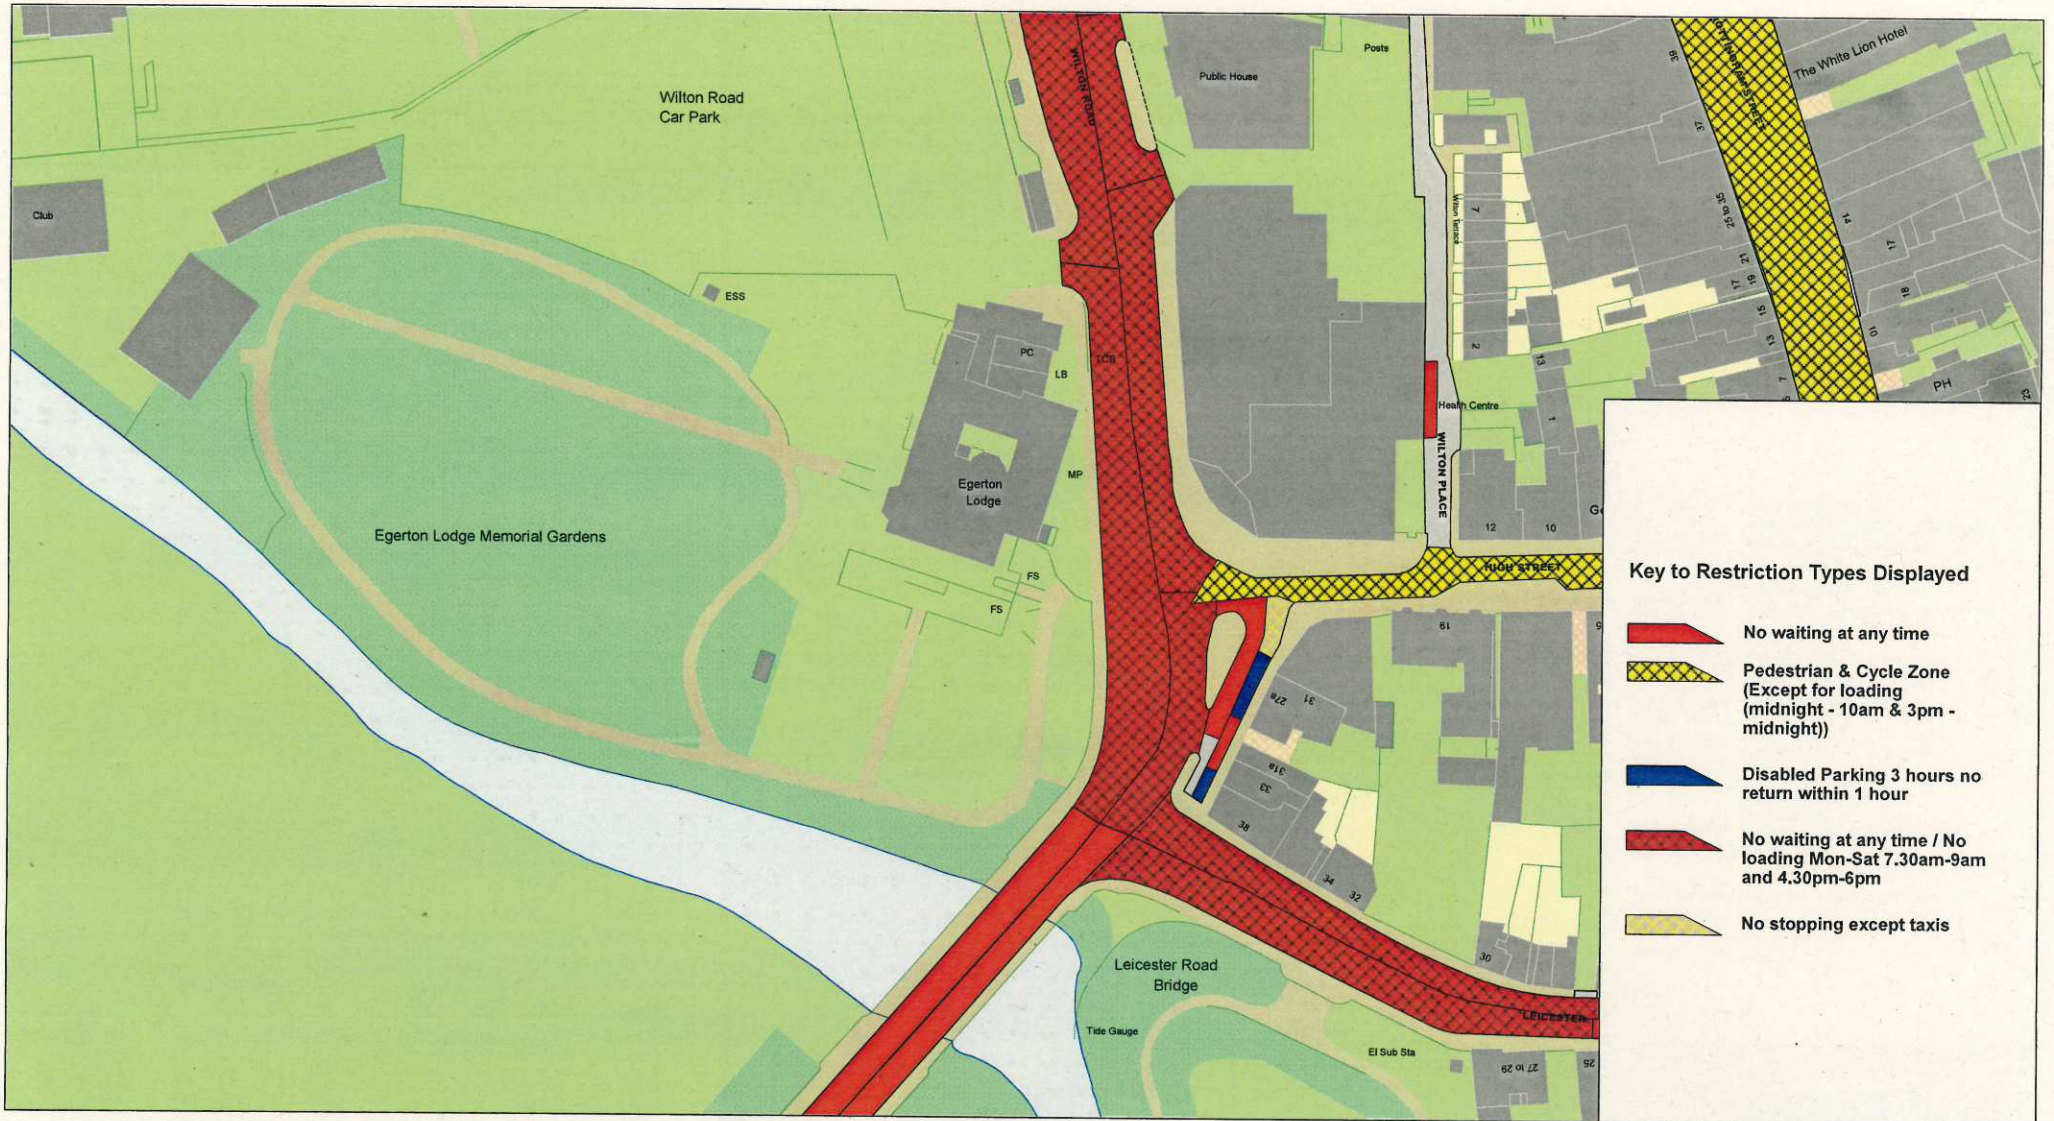

© Crown copyright. All rights reserved  
Leicestershire County Council  
Licence No. 100019271 2025

Tile Ref: FS143

SCALE	1 : 1250
DATE	31/10/2025
DRAWING No.	
DRAWN BY	

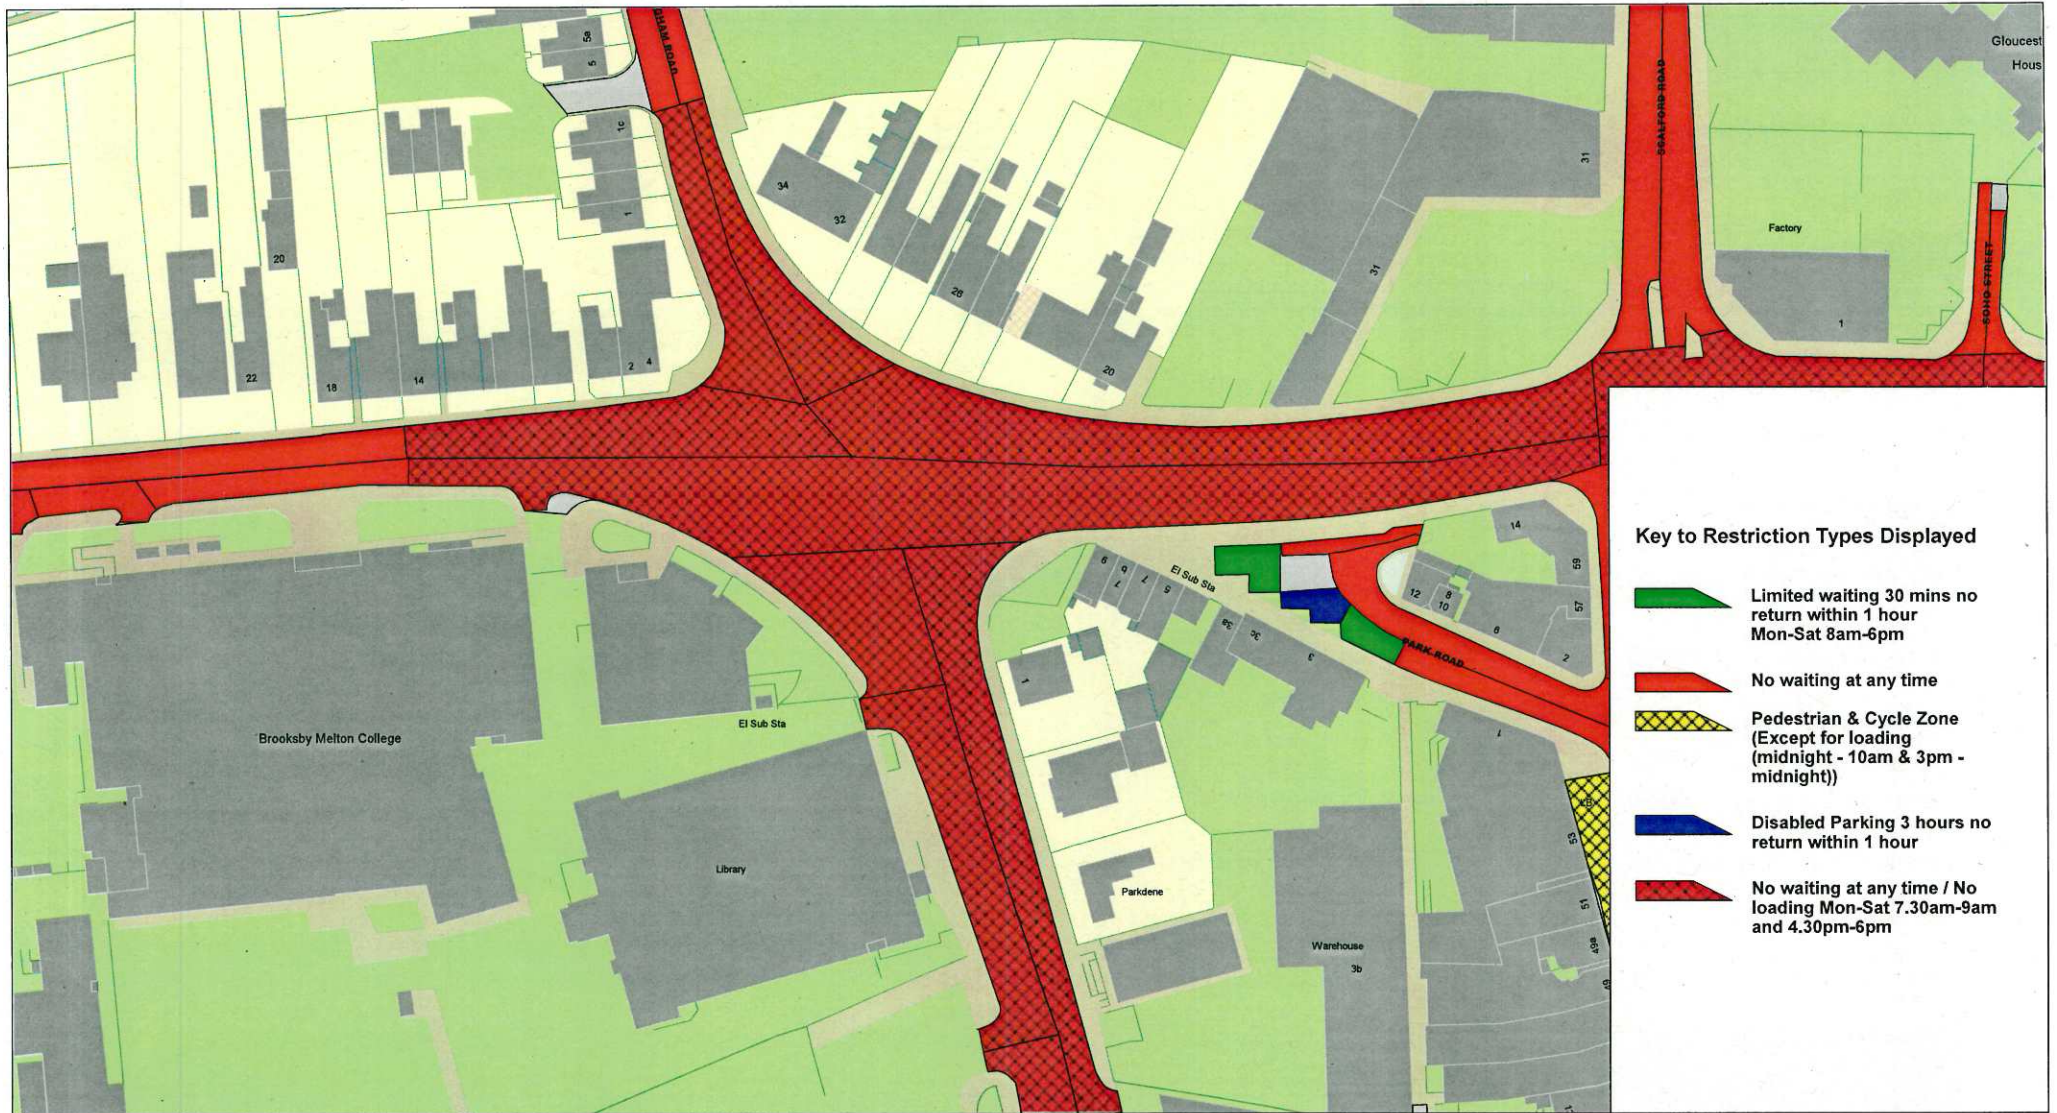


- Key to Restriction Types Displayed**
-  Limited waiting 30 mins no return within 1 hour Mon-Sat 8am-6pm
  -  No waiting at any time
  -  Pedestrian & Cycle Zone (Except for loading (midnight - 10am & 3pm - midnight))
  -  Disabled Parking 3 hours no return within 1 hour
  -  No waiting at any time / No loading Mon-Sat 7.30am-9am and 4.30pm-6pm



Tile Ref: FR143

© Crown copyright. All rights reserved  
 Leicestershire County Council  
 Licence No. 100019271 2025

SCALE	1 : 1250
DATE	31/10/2025
DRAWING No.	
DRAWN BY	

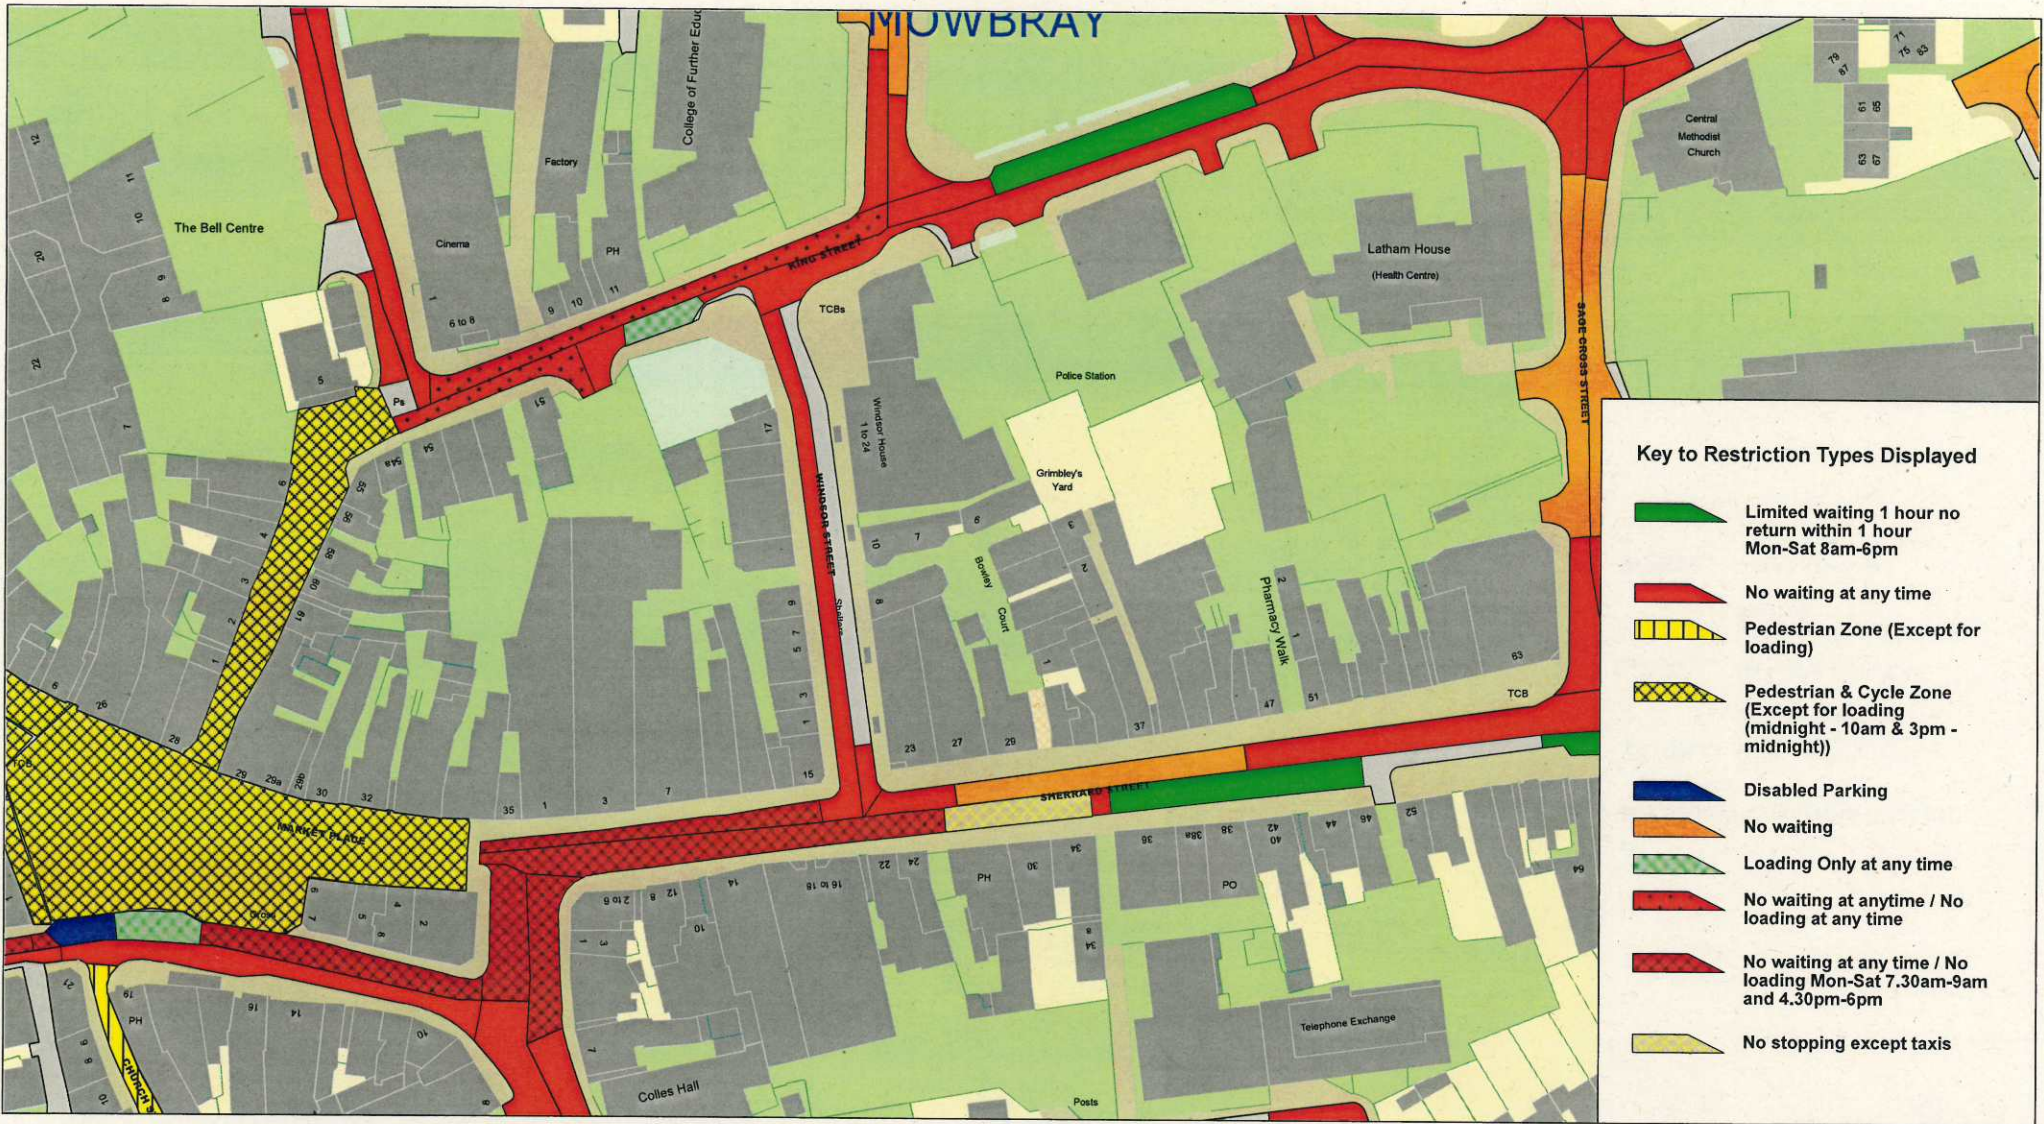

**Key to Restriction Types Displayed**

-  Limited waiting 1 hour no return within 1 hour Mon-Sat 8am-6pm
-  No waiting at any time
-  Pedestrian Zone (Except for loading)
-  Pedestrian & Cycle Zone (Except for loading (midnight - 10am & 3pm - midnight))
-  Disabled Parking
-  No waiting
-  Loading Only at any time
-  No waiting at anytime / No loading at any time
-  No waiting at any time / No loading Mon-Sat 7.30am-9am and 4.30pm-6pm
-  No stopping except taxis



© Crown copyright. All rights reserved  
 Leicestershire County Council  
 Licence No. 100019271 2025

Tile Ref: FS144

SCALE	1 : 1250
DATE	31/10/2025
DRAWING No.	
DRAWN BY	



Tile Ref: FT144

© Crown copyright. All rights reserved  
 Leicestershire County Council  
 Licence No. 100019271 2025

SCALE	1 : 1250
DATE	31/10/2025
DRAWING No.	
DRAWN BY	