

THE LEICESTERSHIRE COUNTY COUNCIL
(ASHLEY ROAD, MEDBOURNE DISTRICT OF HARBOROUGH)
(IMPOSITION OF A 30MPH SPEED LIMIT EXTENSION) ORDER 202

THE LEICESTERSHIRE COUNTY COUNCIL hereby gives notice that it proposes to make an Order under Sections 5, 84 and Part IV of Schedule 9 of the Road Traffic Regulation Act 1984 ("the Act"), and of all other enabling powers, and after consultation with the Chief Officer of Police in accordance with Part III of Schedule 9 to the Act, the effect of which will be:


To impose a 30MPH Speed Limit on part of Ashley Road, Medbourne

A copy of the proposed Order, together with a plan illustrating the proposals and an explanatory statement giving the Council's reasons for proposing to make the Order may be inspected until 8th May 2026, during normal office hours at my offices, Room 200, County Hall, Glenfield, Leicester LE3 8RA on the councils website at <https://www.leicestershire.gov.uk/roads-and-travel/cars-and-parking/traffic-management-consultations>, at the offices of Harborough District Council, The Symington Building, Adam & Eve Street, Market Harborough LE16 7AG and on the notice board at Medbourne Parish Council. All documents relating to the proposal will remain available on request, in compliance with statute by contacting legalpropertyandenvironment@leics.gov.uk

Objections to the proposals, specifying the grounds on which they are made, should be sent in writing to the undersigned by not later than 8th May 2026, quoting reference HT/HTWMT/6135. Alternatively, objections can be emailed to hayley.tennant@leics.gov.uk or via the online comment form which may be accessed via the link above. If you require alternative formats of this Notice, including larger print or braille, please contact Leicestershire County Council on (0116) 305 0001.

Dated: 16th April 2026



Fiona McMillan, Assistant Director Law and Governance (Monitoring Officer),
Leicestershire County Council, County Hall, Glenfield, Leicester LE3 8RA

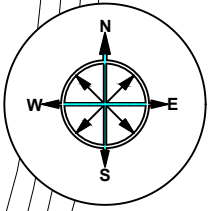

KEY

— Existing 30mph Speed Limit to remain

— Proposed 30mph Speed Limit extension

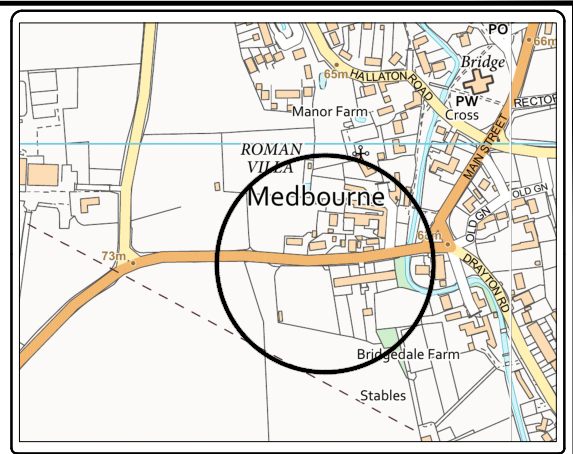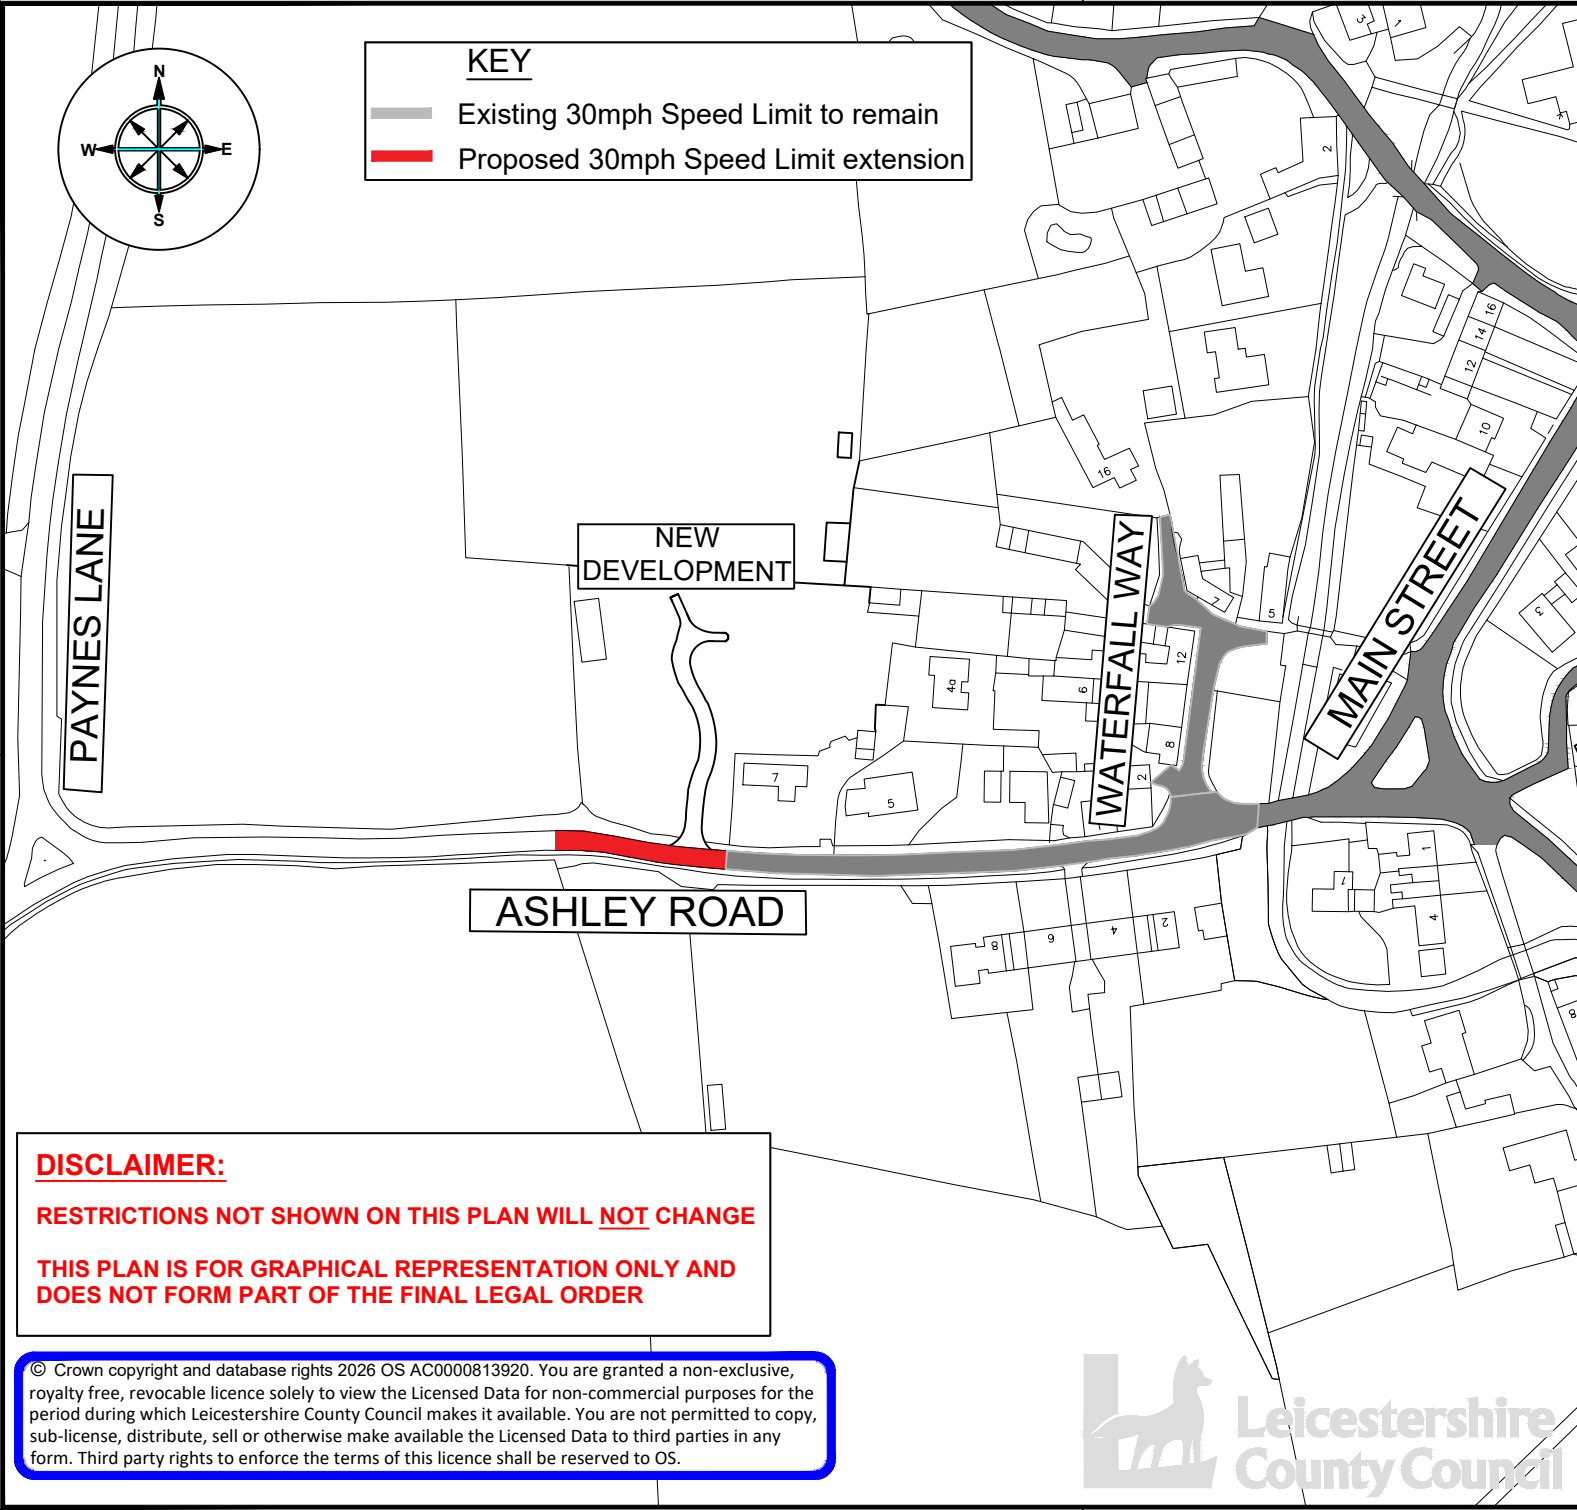

**ENVIRONMENT AND
TRANSPORT DEPARTMENT**

**ANN CARRUTHERS
DIRECTOR**

**NETWORK MANAGEMENT
DEVELOPMENT & GROWTH**

ASHLEY ROAD, MEDBOURNE

TITLE:
**CONSULTATION PLAN
PROPOSED 30MPH SPEED LIMIT EXTENSION**

DRAWING NUMBER		SCALE	
TMD.084/T1/1		NTS	
PREPARED BY:	P SANDHU	DATE:	JAN 2026
CHECKED BY:	L MEASURES	SIZE :	A4
APPROVED BY:	A HUGHES		

COUNTY HALL * GLENFIELD * LEICESTER * LE3 8ST
Tel: 0116 3050001

www.leicestershire.gov.uk

DISCLAIMER:

RESTRICTIONS NOT SHOWN ON THIS PLAN WILL NOT CHANGE

THIS PLAN IS FOR GRAPHICAL REPRESENTATION ONLY AND DOES NOT FORM PART OF THE FINAL LEGAL ORDER

© Crown copyright and database rights 2026 OS AC0000813920. You are granted a non-exclusive, royalty free, revocable licence solely to view the Licensed Data for non-commercial purposes for the period during which Leicestershire County Council makes it available. You are not permitted to copy, sub-license, distribute, sell or otherwise make available the Licensed Data to third parties in any form. Third party rights to enforce the terms of this licence shall be reserved to OS.



LEICESTERSHIRE COUNTY COUNCIL

ASHLEY ROAD

PARISH OF MEDBOURNE

DISTRICT OF HARBOROUGH

PROPOSED 30MPH SPEED LIMIT EXTENSION

STATEMENT OF REASONS

Leicestershire County Council (LCC) proposes to make the following order:

On behalf of the developer, Countryside Construction Services, to extend the 30mph speed limit on Ashley Road, Medbourne.

The purpose of extending the 30mph speed limit is so that drivers reduce their speed in advance of the access road off Ashley Road that serves the new development. The extension of the 30mph speed limit is intended to make it safer for drivers accessing and egressing the development.

The order is being introduced to improve road safety.

The proposals are shown in plan: TMD.084//T1/1

THE LEICESTERSHIRE COUNTY COUNCIL
(ASHLEY ROAD, MEDBOURNE DISTRICT OF HARBOROUGH)
(IMPOSITION OF A 30MPH SPEED LIMIT EXTENSION) ORDER 202

The Leicestershire County Council ("the Council") in exercise of its powers under Sections 5, 81, 84 and Part IV of Schedule 9 of the Road Traffic Regulation Act 1984 ("the Act") and of all other enabling powers, after consultation with the Chief Officer of Police in accordance with Part III of Schedule 9 to the Act, hereby makes the following Order:-

1. This Order may be cited as "The Leicestershire County Council (Ashley Road, Medbourne District of Harborough) (Imposition of a 30 MPH Speed Limit Extension) Order 202"
2. The Order shall come into force on the **INSERT DATE**
3. No person shall drive any motor vehicle at a speed exceeding 30 MPH on the lengths of road as specified in the Schedule to this Order.
4. The plan annexed to this Order and marked drawing number TMD.084/T1/1 is for identification purposes only.

SCHEDULE

IMPOSITION OF A 30MPH SPEED LIMIT EXTENSION

Ashley Road, Medbourne	From a point 160 metres west of its junction with Main Street to a point 210 metres west of its junction with Main Street.
---------------------------	--

THE COMMON SEAL of THE LEICESTERSHIRE)
COUNTY COUNCIL was hereunto affixed)
This **INSERT DATE**)
in the presence of :-)