

THE LEICESTERSHIRE COUNTY COUNCIL
(APPLEBY LANE, SNARESTONE IN THE PARISH OF SNARESTONE IN THE DISTRICT
OF NORTH-WEST LEICESTERSHIRE)
(DE-RESTRICTION) ORDER 202

THE LEICESTERSHIRE COUNTY COUNCIL hereby gives notice that it proposes to make an Order under Sections 5, 81, 82(2) 83(2), 84(1) and Part IV of Schedule 9 of the Road Traffic Regulation Act 1984 (“the Act”), and of all other enabling powers, and after consultation with the Chief Officer of Police in accordance with Part III of Schedule 9 to the Act, the effect of which will be:

To impose a De-Restriction to National Speed Limit on part of Appleby Lane,
Snarestone

A copy of the proposed Order, together with a plan illustrating the proposals and an explanatory statement giving the Council's reasons for proposing to make the Order may be inspected during normal office hours at my offices, Room 200, County Hall, Glenfield, Leicester LE3 8RA, and at the offices of at the offices of North West Leicestershire District Council, Council Offices, Coalville, LE67 3FJ and on the Notice Board of Snarestone Parish Council.



Documents can also be viewed online at <https://www.leicestershire.gov.uk/roads-and-travel/cars-and-parking/traffic-management-consultations> from 24th April 2026

Objections to the proposals, specifying the grounds on which they are made, should be sent in writing to the undersigned by not later than 15th May 2026 quoting reference KJ/HTWMT/6141. Alternatively, objections can be emailed to kevin.jukes@leics.gov.uk or via the online comment form which may be accessed via the link above. If you require alternative formats of this Notice, including larger print, braille or fax transmission, please contact Leicestershire County Council on (0116) 305 0001.

Dated: 24th April 2026

Fiona McMillan, Assistant Director Law and Governance (Monitoring Officer)
Leicestershire County Council, County Hall, Glenfield, Leicester LE3 8RA

SNARESTONE

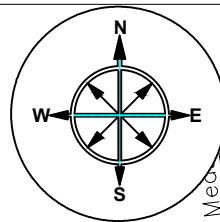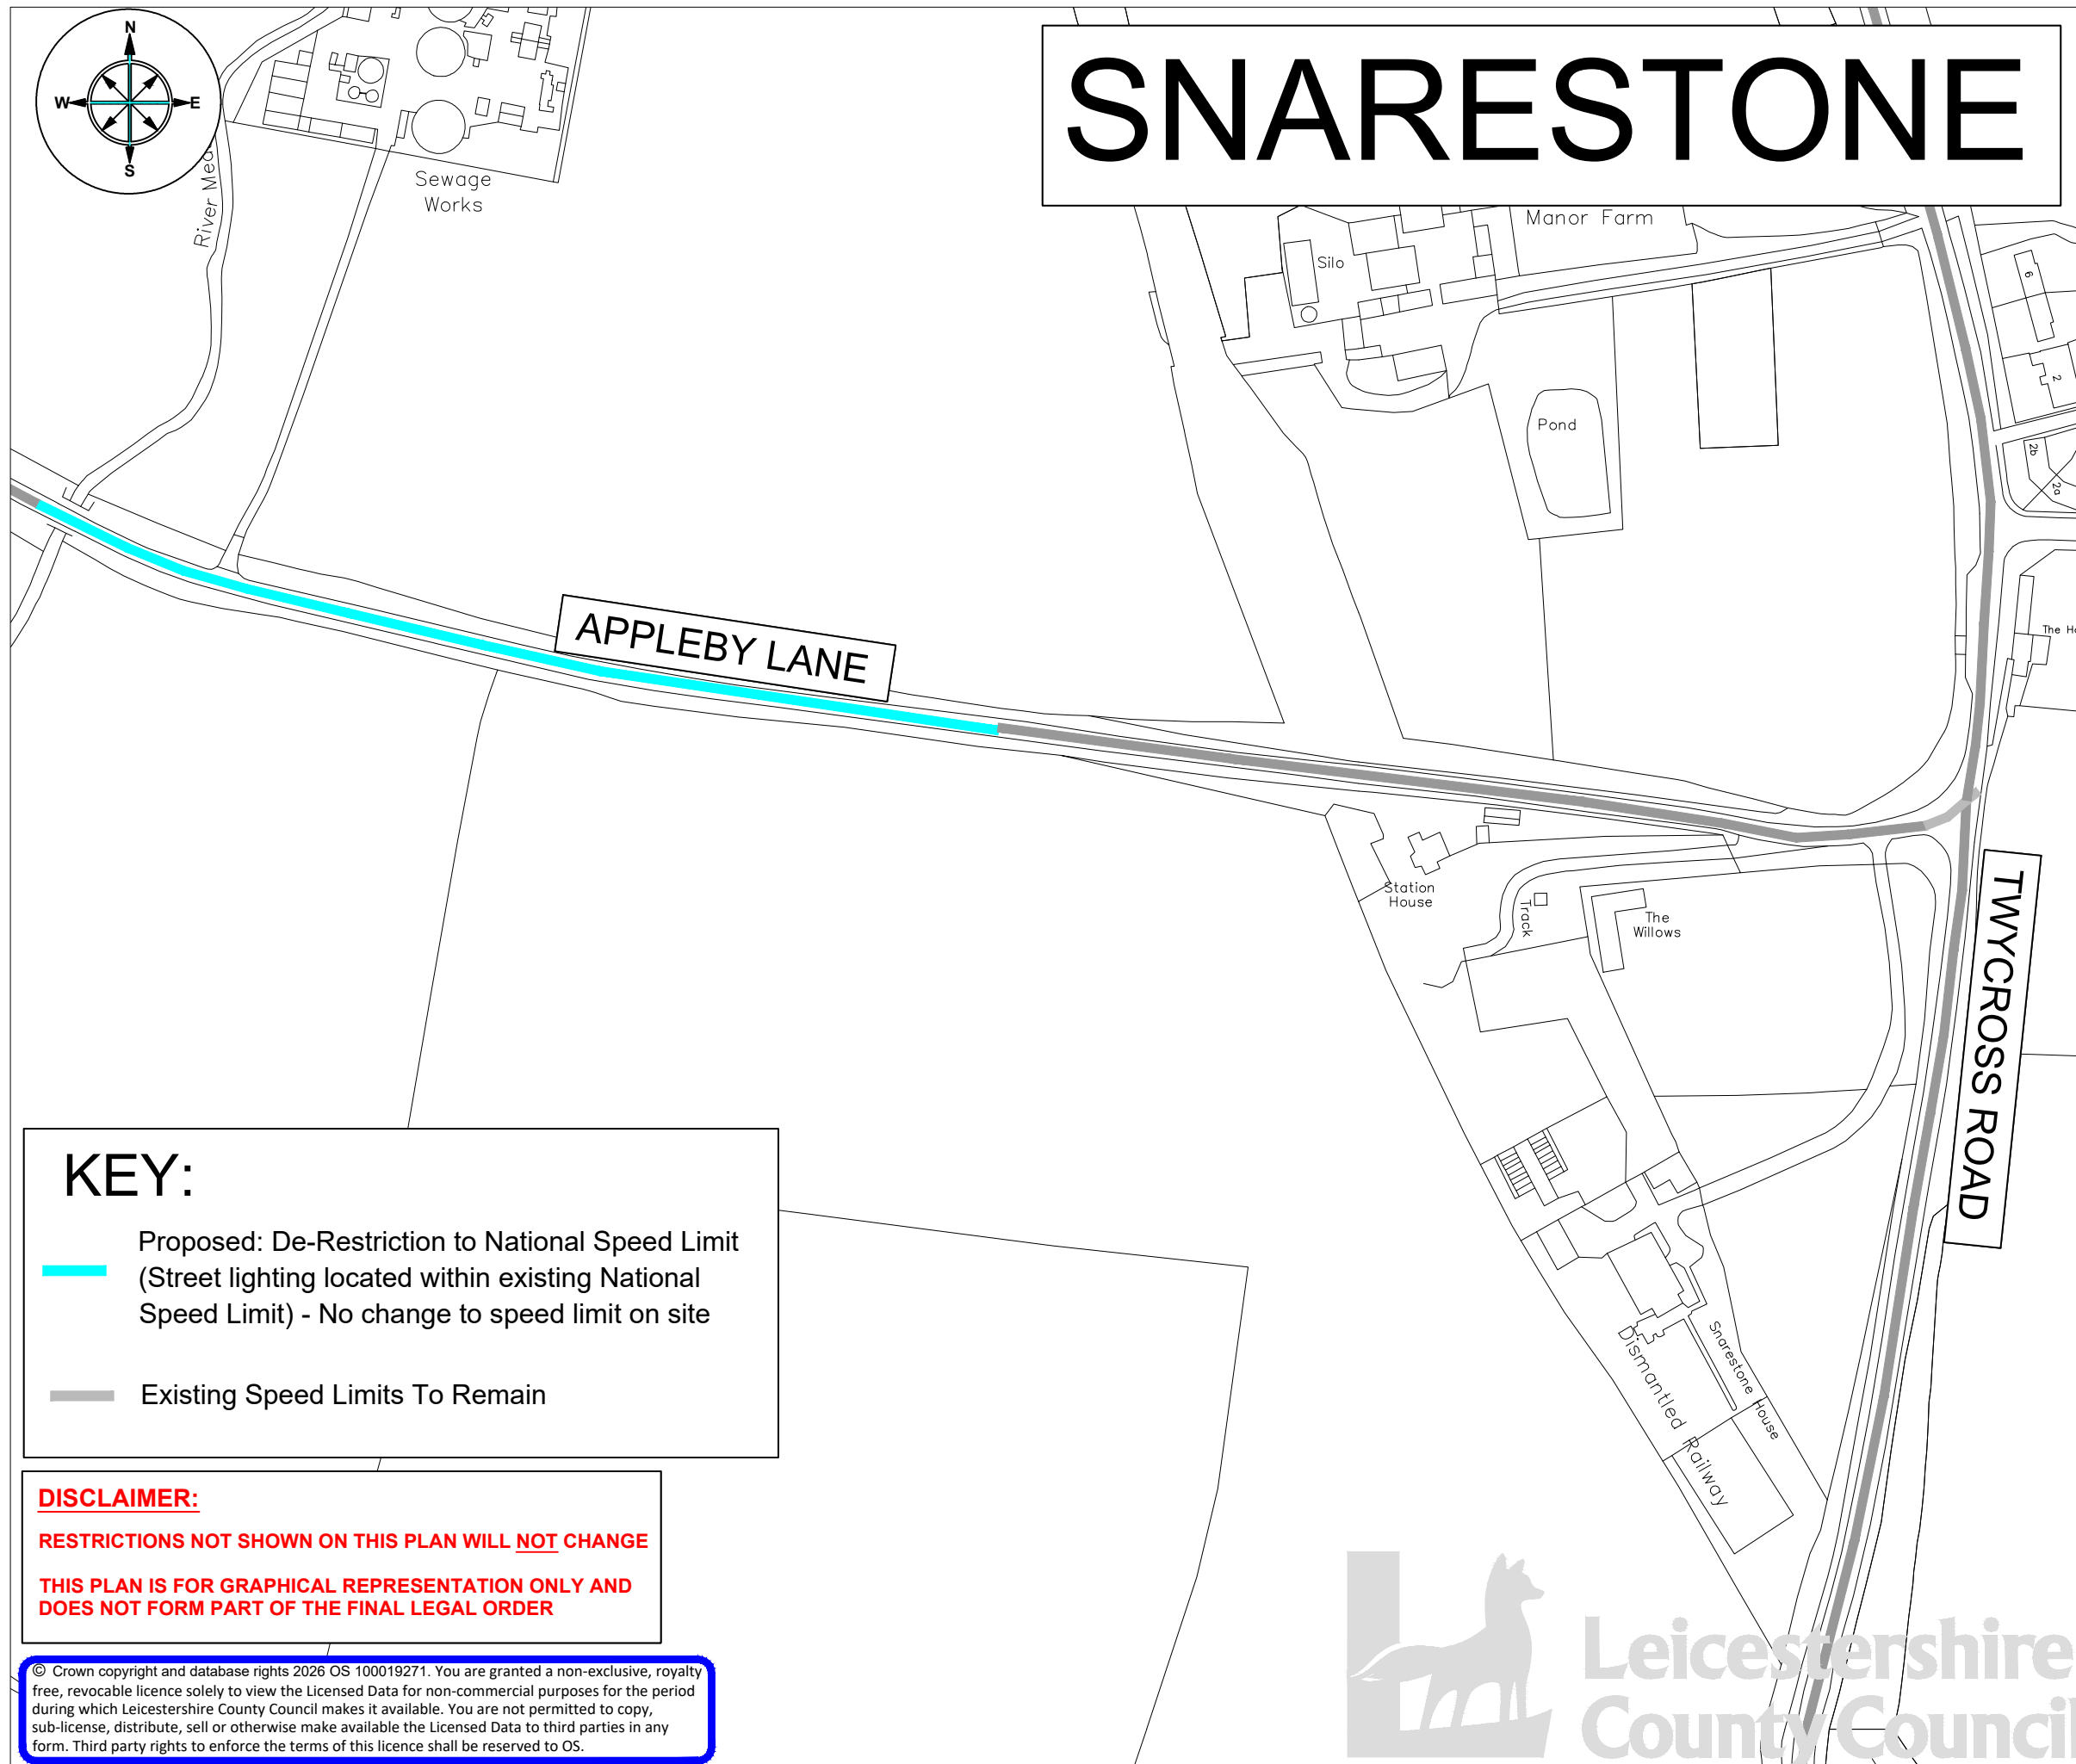

APPLEBY LANE

TWYXCROSS ROAD


KEY:

- Proposed: De-Restriction to National Speed Limit (Street lighting located within existing National Speed Limit) - No change to speed limit on site
- Existing Speed Limits To Remain

DISCLAIMER:

RESTRICTIONS NOT SHOWN ON THIS PLAN WILL NOT CHANGE
THIS PLAN IS FOR GRAPHICAL REPRESENTATION ONLY AND DOES NOT FORM PART OF THE FINAL LEGAL ORDER

© Crown copyright and database rights 2026 OS 100019271. You are granted a non-exclusive, royalty free, revocable licence solely to view the Licensed Data for non-commercial purposes for the period during which Leicestershire County Council makes it available. You are not permitted to copy, sub-license, distribute, sell or otherwise make available the Licensed Data to third parties in any form. Third party rights to enforce the terms of this licence shall be reserved to OS.

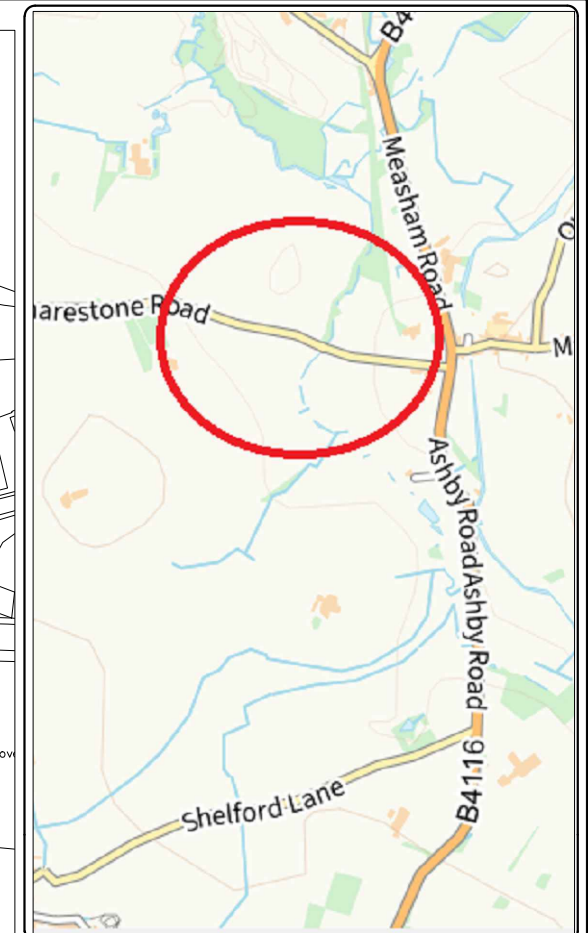

ENVIRONMENT AND
TRANSPORT DEPARTMENT

ANN CARRUTHERS
DIRECTOR

NETWORK MANAGEMENT
DEVELOPMENT & GROWTH

APPLEBY LANE, SNARESTONE

TITLE:
**SPEED LIMIT DERESTRICTION ORDER
CONSULTATION PLAN**

DRAWING NUMBER	SCALE
TMD088/T1/1/12	NTS
PREPARED BY: N. NARMA	DATE: MAR 2026
CHECKED BY: S. BURT	SIZE: A3
APPROVED BY: S. MERRIGAN	CORR. FILE:

COUNTY HALL * GLENFIELD * LEICESTER * LE3 8ST
Tel: 01163 050001

www.leicestershire.gov.uk



LEICESTERSHIRE COUNTY COUNCIL
DISTRICT OF NORTHWEST LEICESTERSHIRE
APPLEBY LANE, SNARESTONE
PROPOSED NATIONAL SPEED LIMIT DERESTRICTION
STATEMENT OF REASONS

Leicestershire County Council propose to make the following order on behalf of Severn Trent Water.

Due to the installation of street lighting, it is necessary to impose a de-restriction to the National Speed Limit (Street Lighting located within existing National Speed Limit) on Appleby Lane, Snarestone.

The proposals are shown in plan TMD088/T1/1/12

THE LEICESTERSHIRE COUNTY COUNCIL
(APPLEBY LANE, SNARESTONE IN THE PARISH OF SNARESTONE IN
THE DISTRICT OF NORTH-WEST LEICESTERSHIRE) (DE-RESTRICTION)
ORDER 202

The Leicestershire County Council ("the Council") in exercise of its powers under Sections 5 81, 82(2) 83(2), 84(1) and Part IV of Schedule 9 of the Road Traffic Regulation Act 1984 ("the Act") and of all other enabling powers, after consultation with the Chief Officer of Police in accordance with Part III of Schedule 9 to the Act, hereby makes the following Order:-

1. This Order may be cited as "The Leicestershire County Council, (Appleby Lane, Snarestone in the Parish of Snarestone in the District of North-West Leicestershire) (De-Restriction) Order 202"
2. The Order shall come into force on the XX day of XX XXXX
3. The length of road specified in the Schedule to this Order, which is currently a restricted road for the purposes of Section 81 of the Act by virtue of the presence of a system of street lighting, shall cease to be a restricted road.
4. That length of road as specified in the Schedule to this Order shall become de-restricted and the national speed limit shall apply for the purposes of Section 81 of the Act.

5. The plan annexed to this Order and marked drawing number TMD088/T1/1/12 is for identification purposes only

SCHEDULE

Imposition of De-Restriction to National Speed Limit

Appleby Lane, Snarestone

From a point 265m west of its junction with Twycross Road to a point 560m west of its junction with Twycross Road

THE COMMON SEAL of THE LEICESTERSHIRE)
COUNTY COUNCIL was hereunto affixed)
This XX day of XXXX XXXX)
in the presence of :-)