

THE LEICESTERSHIRE COUNTY COUNCIL
(VARIOUS ROADS, THE DISTRICT OF NORTH-WEST LEICESTERSHIRE)
CONSOLIDATION ORDER 2022 (VARIOUS ROADS, COALVILLE, HUGGLESCOTE AND
IBSTOCK) (AMENDMENT 14) ORDER 2026

The Leicestershire County Council ("the Council") in exercise of its powers under Sections 1, 2, 4, 5, 19, 32, 35, 45, 46, 47, 49 and Part IV of Schedule 9 of the Road Traffic Regulation Act 1984 ("the Act") as amended, and of all other enabling powers and after consultation with the Chief Officer of Police in accordance with Part III of Schedule 9 of the Act hereby makes the following Order:-

1. This Order shall come into operation on the eleventh day of May 2026 and may be cited as the "Leicestershire County Council (Various Roads, the District of North-West Leicestershire) Consolidation Order 2022 (Various Roads, Coalville, Hugglescote and Ibstock (Amendment 14) Order 2026"
2. The "Leicestershire County Council (District of North-West Leicestershire) Consolidation Order 2022" is hereby amended by the plan(s) specified in the First Schedule to this Order and with the inclusion of the plan(s) specified in the Second Schedule, attached hereto.

FIRST SCHEDULE
Plan(s) to be amended

GP47 - Coalville
GX50 - Hugglescote
GY50 - Hugglescote
HK45 - Ibstock
HM46 - Ibstock
HN46 - Ibstock

SECOND SCHEDULE
New Plan(s)

GP47- Coalville
GX50 - Hugglescote
GY50 - Hugglescote
HJ45 - Ibstock
HK45 - Ibstock
HM46 - Ibstock
HN46 - Ibstock
HO46 - Ibstock

THE COMMON SEAL of THE)
LEICESTERSHIRE COUNTY COUNCIL)
was hereunto affixed this thirtieth)
day of April 2026 in the presence of)

THE LEICESTERSHIRE COUNTY COUNCIL
(VARIOUS ROADS, THE DISTRICT OF NORTH-WEST LEICESTERSHIRE)
CONSOLIDATION ORDER 2022 (VARIOUS ROADS, COALVILLE, HUGGLESCOTE AND
IBSTOCK) (AMENDMENT 14) ORDER 2026

The Leicestershire County Council ("the Council") in exercise of its powers under Sections 1, 2, 4, 5, 19, 32, 35, 45, 46, 47, 49 and Part IV of Schedule 9 of the Road Traffic Regulation Act 1984 ("the Act") as amended, and of all other enabling powers and after consultation with the Chief Officer of Police in accordance with Part III of Schedule 9 of the Act hereby makes the following Order:-

1. This Order shall come into operation on the eleventh day of May 2026 and may be cited as the "Leicestershire County Council (Various Roads, the District of North-West Leicestershire) Consolidation Order 2022 (Various Roads, Coalville, Hugglescote and Ibstock (Amendment 14) Order 2026"
2. The "Leicestershire County Council (District of North-West Leicestershire) Consolidation Order 2022" is hereby amended by the plan(s) specified in the First Schedule to this Order and with the inclusion of the plan(s) specified in the Second Schedule, attached hereto.


FIRST SCHEDULE
Plan(s) to be amended

GP47 - Coalville
GX50 - Hugglescote
GY50 - Hugglescote
HK45 - Ibstock
HM46 - Ibstock
HN46 - Ibstock

SECOND SCHEDULE
New Plan(s)

GP47- Coalville
GX50 - Hugglescote
GY50 - Hugglescote
HJ45 - Ibstock
HK45 - Ibstock
HM46 - Ibstock
HN46 - Ibstock
HO46 - Ibstock

THE COMMON SEAL of THE
LEICESTERSHIRE COUNTY COUNCIL
was hereunto affixed this thirtieth
day of April 2026 in the presence of

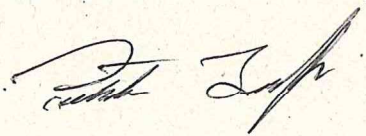))))




419208



Key to Restriction Types Displayed

 No waiting at any time



Tile Ref: GP47

© Crown copyright. All rights reserved
 Leicestershire County Council
 Licence No. 100019271 2026


| | |
|-------------|------------|
| SCALE | 1 : 1250 |
| DATE | 20/03/2026 |
| DRAWING No. | |
| DRAWN BY | |



© Crown copyright. All rights reserved
 Leicestershire County Council
 Licence No. 100019271 2026

Tile Ref: GX50

| | |
|-------------|------------|
| SCALE | 1 : 1250 |
| DATE | 20/03/2026 |
| DRAWING No. | |
| DRAWN BY | |
| | |

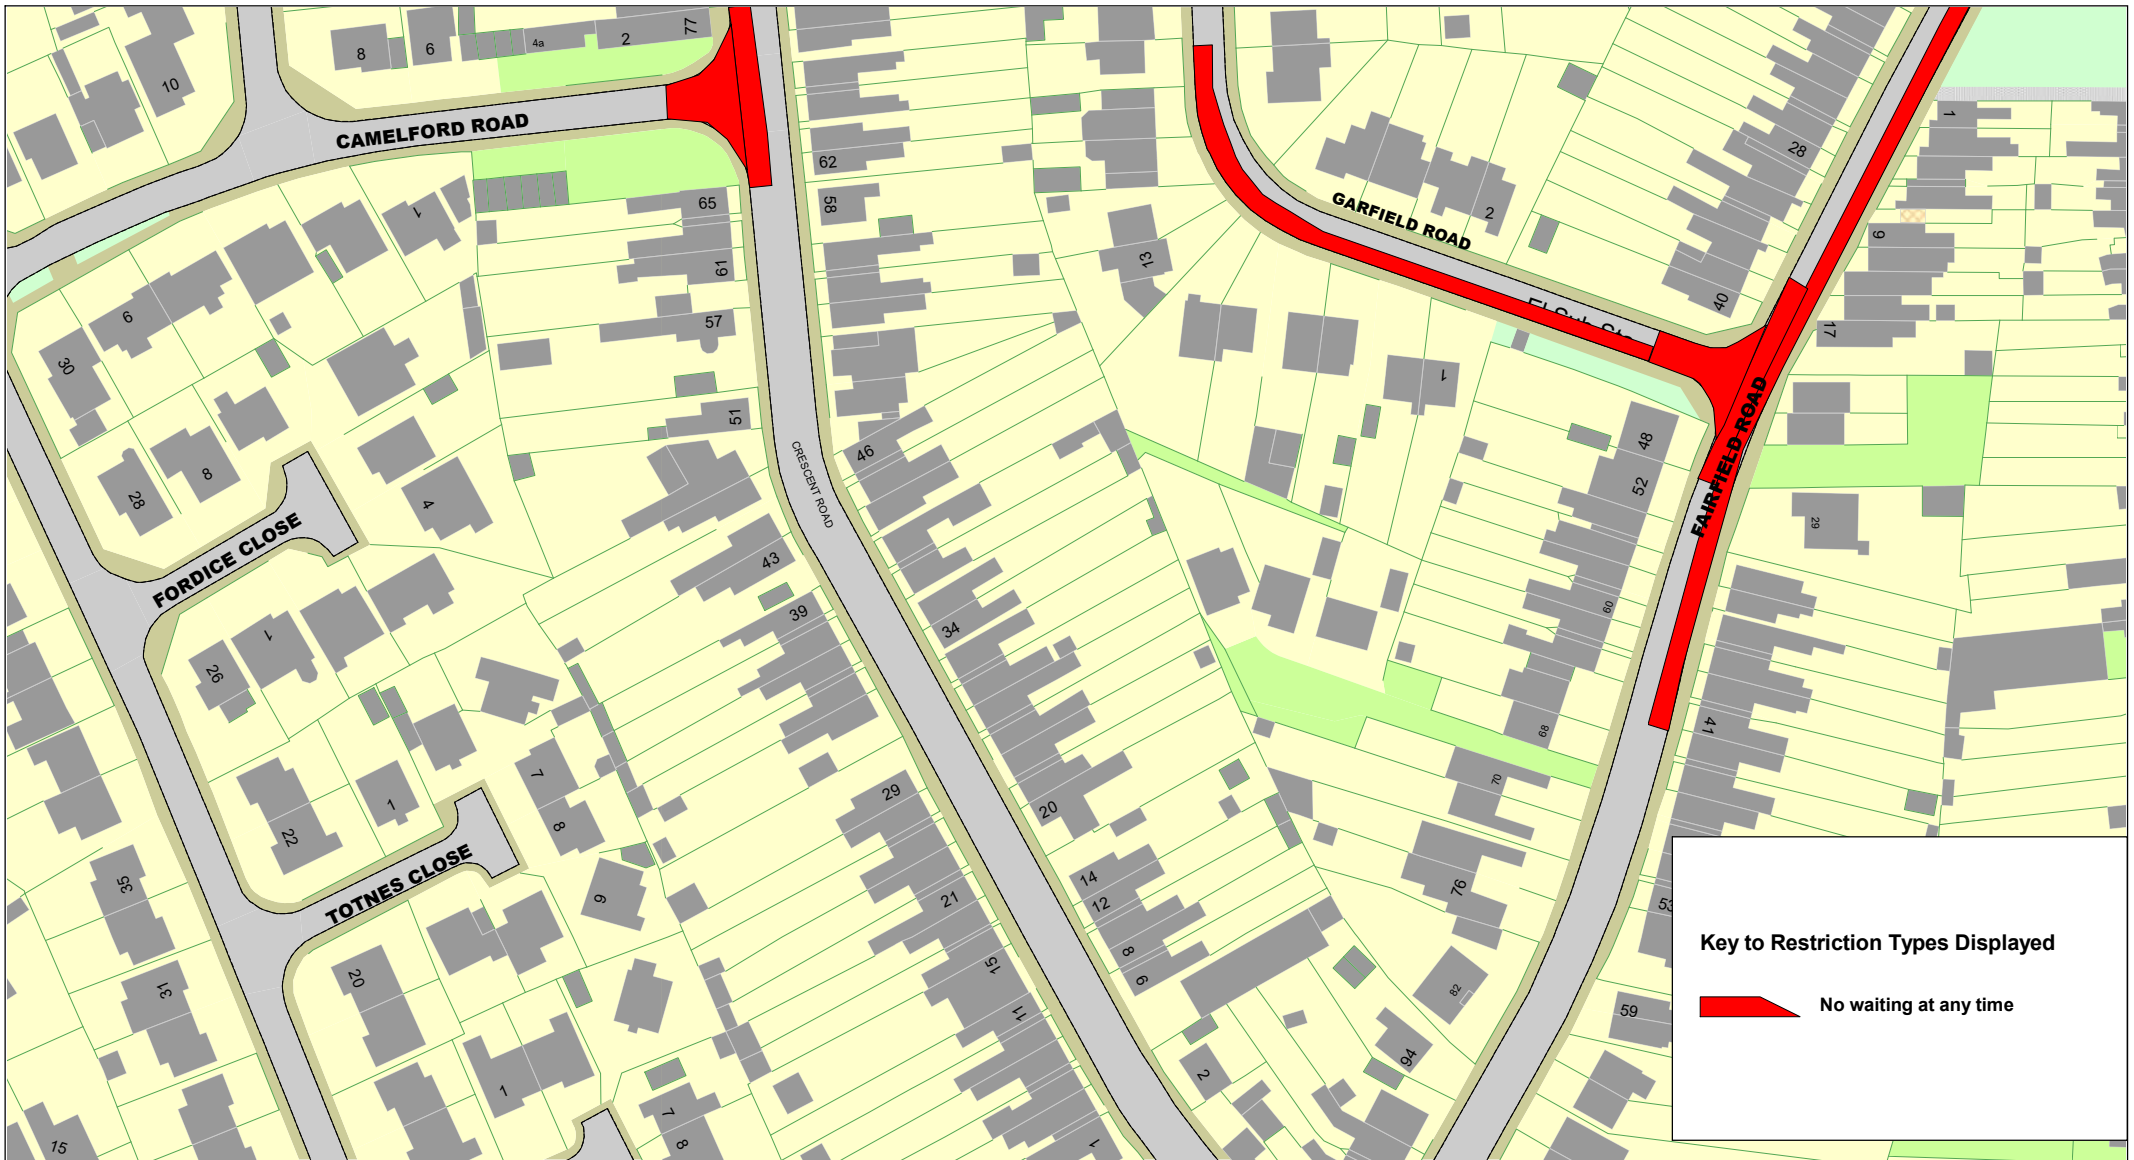

Key to Restriction Types Displayed

 No waiting at any time



© Crown copyright. All rights reserved
 Leicestershire County Council
 Licence No. 100019271 2026

Tile Ref: GY50


| | |
|-------------|------------|
| SCALE | 1 : 1250 |
| DATE | 20/03/2026 |
| DRAWING No. | |
| DRAWN BY | |



© Crown copyright. All rights reserved
 Leicestershire County Council
 Licence No. 100019271 2026

Tile Ref: HJ45

| | |
|-------------|------------|
| SCALE | 1 : 1250 |
| DATE | 20/03/2026 |
| DRAWING No. | |
| DRAWN BY | |
| | |

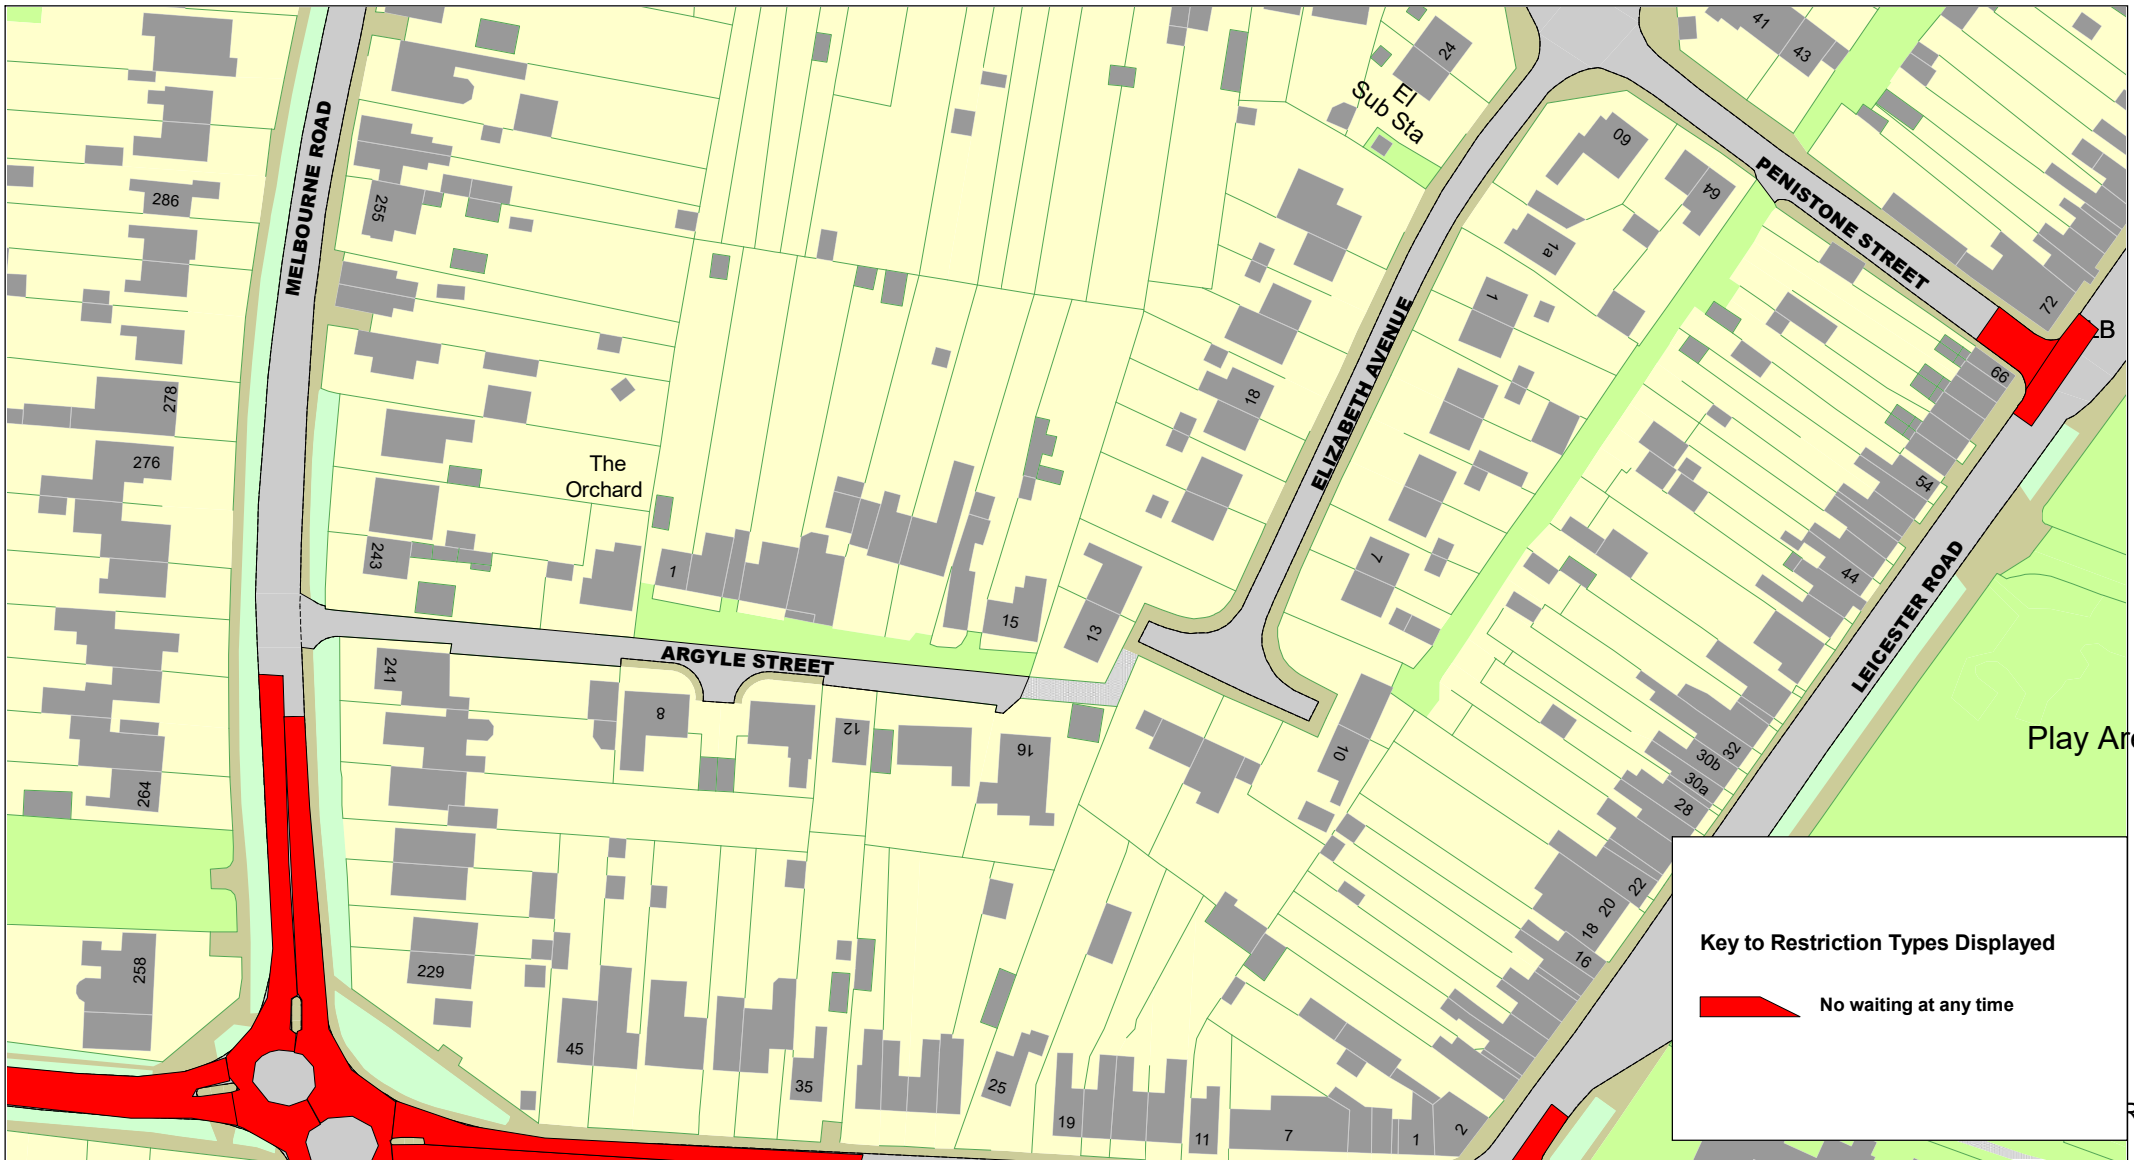

Key to Restriction Types Displayed

 No waiting at any time



Tile Ref: HK45

© Crown copyright. All rights reserved
 Leicestershire County Council
 Licence No. 100019271 2026

| | |
|-------------|------------|
| SCALE | 1 : 1250 |
| DATE | 20/03/2026 |
| DRAWING No. | |
| DRAWN BY | |
| | |





© Crown copyright. All rights reserved
 Leicestershire County Council
 Licence No. 100019271 2026

Tile Ref: HM46

| | |
|-------------|------------|
| SCALE | 1 : 1250 |
| DATE | 20/03/2026 |
| DRAWING No. | |
| DRAWN BY | |
| | |



Key to Restriction Types Displayed

-  Limited waiting 1 hour no return within 1 hour Mon-Sat 8am-6pm
-  No waiting at any time



© Crown copyright. All rights reserved
 Leicestershire County Council
 Licence No. 100019271 2026

Tile Ref: HN46

| | |
|-------------|------------|
| SCALE | 1 : 1250 |
| DATE | 20/03/2026 |
| DRAWING No. | |
| DRAWN BY | |



Key to Restriction Types Displayed

 No waiting at any time



Tile Ref: HO46

© Crown copyright. All rights reserved
 Leicestershire County Council
 Licence No. 100019271 2026

| | |
|-------------|------------|
| SCALE | 1 : 1250 |
| DATE | 20/03/2026 |
| DRAWING No. | |
| DRAWN BY | |