

THE LEICESTERSHIRE COUNTY COUNCIL
(PROHIBITION OF COMMERCIAL VEHICLES OVER 7.5T)
(GREAT CENTRAL ROAD, LOUGHBOROUGH
IN THE BOROUGH OF CHARNWOOD) ORDER 2026

The Leicestershire County Council ("the Council") in exercise of its powers under Sections 1(1), 2 (1), 2(4),3(2), 4 and 5 of the Road Traffic Regulation Act 1984 ("the Act") and of all other enabling powers, after consultation with the Chief Officer of Police in accordance with Part III of Schedule 9 to the Act, hereby makes the following Order:-

1. This Order shall come into force on the twenty-fifth day of May 2026 and may be cited as "The Leicestershire County Council (Prohibition of Commercial Vehicles over 7.5T) (Great Central Road, Loughborough in the Borough of Charnwood) Order 2026".
2. In this Order "Heavy Commercial Vehicle" has the same meaning as in Section 138 of the Act.
3. Save as provided in the relevant Articles of this Order no heavy commercial vehicle shall, except upon the direction or with the permission of a police officer or a community support officer, proceed along those lengths of roads specified in the Schedule to this Order.
4. Nothing in the relevant Articles of this Order shall make it unlawful for a heavy commercial vehicle to proceed in any length of road specified in the Schedule to this Order if the vehicle is being used: -

- (a) for or in connection with the conveyance of goods to or from any premises situated on or adjacent to that length of road or on or adjacent to any other road which is accessible only from that length of road;
- (b) for the purposes of agriculture on any land adjacent to that length of road or on or adjacent to any other road which is accessible only from that length of road or for or in connection with the conveyance or haulage of timber felled upon such land
- (c) in connection with the carrying out on or on premises situated on or adjacent to that length of road or on or adjacent to any other road which is accessible only from that length of road of any of the following operations, namely –
 - (i) building, industrial or demolition operations.
 - (ii) the removal of obstructions to traffic.
 - (iii) the maintenance, improvement or reconstruction of any road, and
 - (iv) the laying, erection, alteration or repair in, or in land adjacent to, the road, of any sewer or any main, pipe or apparatus for the supply of water, gas or electricity of any telegraphic line as defined in the Telecommunications Act 1984.
- (d) for fire brigade, police or ambulance purposes.
- (e) to proceed to or from any premises which are situated on or adjacent to that length of road or on or adjacent to any other road which is accessible only from that length of road and at which the vehicle is to be or has been garaged serviced or repaired and for the avoidance of doubt a vehicle which is to be or has been refuelled shall not be regarded as vehicle which is to be or has been garaged serviced or repaired
- (f) in the service of a local authority or water authority in pursuance of statutory powers or duties; or

- (g) in connection with a circus, fair or similar event the holding of which on or in the vicinity of that length of road has been authorised by the relevant local authority; or
- (h) on that road for or in connection with the conveyance of goods for sale from the vehicle

5. The plan annexed to this Order and marked drawing number TM5205/T1/1/CON is for identification purposes only.

SCHEDULE

Imposition of 7.5T Weight Limit

Great Central Road, Loughborough


From a point 18m east of King Edward Road to a point 101m west of Windmill Road

THE COMMON SEAL of THE)
LEICESTERSHIRE COUNTY COUNCIL)
was hereunto affixed this thirteenth day)
of May 2026 in the presence of)

A. P. Jones



419372.

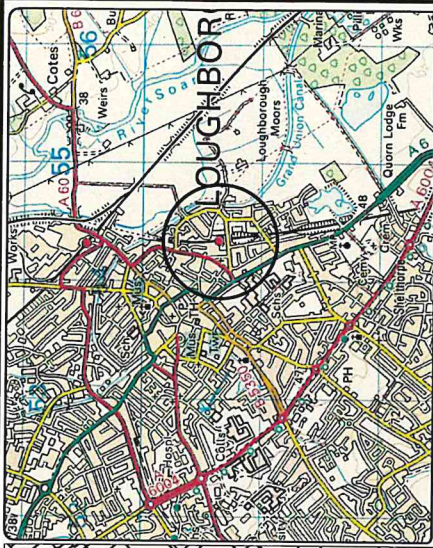

ENVIRONMENT AND
TRANSPORT DEPARTMENT

ANN CARRUTHERS
DIRECTOR

NETWORK MANAGEMENT
DEVELOPMENT & GROWTH

GREAT CENTRAL ROAD, LOUGHBOROUGH

TITLE:
BRIDGE NUMBER 333
PROPOSED 7.5T WEIGHT LIMIT
PLAN OF PROPOSALS

DRAWING NUMBER
TM5205/T11/CON

SCALE
NTS

PREPARED BY: L. MEASURES

CHECKED BY: S. BURT

APPROVED BY: G. NEAT

DATE: NOV 2025


SIZE: A4

COUNTY HALL • GLENFIELD • LEICESTER • LE3 8ST

Tel: 0116 3050001

www.leicestershire.gov.uk

PROPOSED 7.5T WEIGHT LIMIT

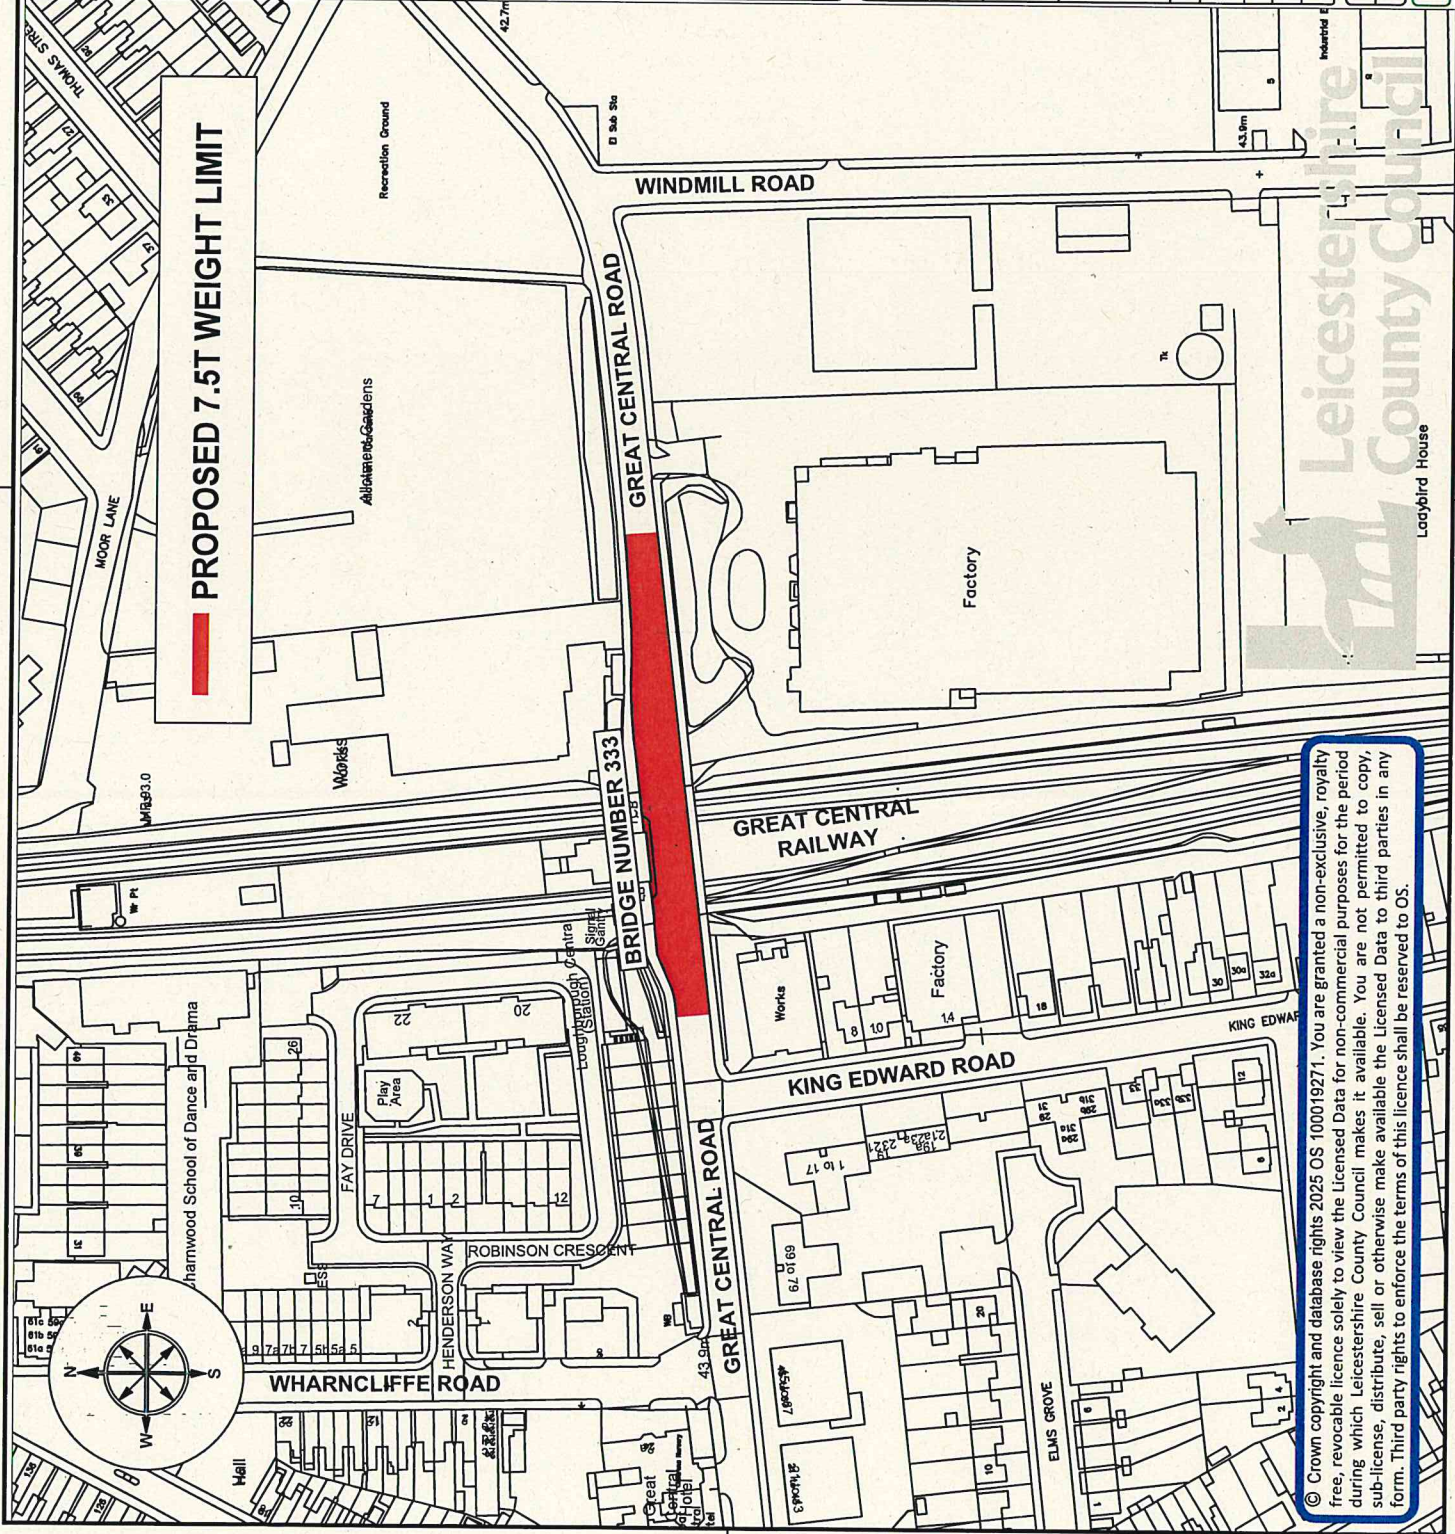

© Crown copyright and database rights 2025 OS 100019271. You are granted a non-exclusive, royalty free, revocable licence solely to view the Licensed Data for non-commercial purposes for the period during which Leicestershire County Council makes it available. You are not permitted to copy, sub-license, distribute, sell or otherwise make available the Licensed Data to third parties in any form. Third party rights to enforce the terms of this licence shall be reserved to OS.



Ladybird House