

All Statutory Undertakers  
with apparatus in Leicestershire

Date: 6<sup>th</sup> May 2026  
My Ref: 665411  
Contact: Tim Patel  
Phone: 0116 305 0001  
Online: <https://www.leicestershire.gov.uk/contact-information>

**LEICESTERSHIRE COUNTY COUNCIL**

**NEW ROADS AND STREET WORKS ACT 1991**

**DEPARTMENT OF ENVIRONMENT & TRANSPORT**

**NOTICE TO UNDERTAKERS – SECTION 58**

**THIS IS A NOTICE, NOT A SEARCH**

The LEICESTERSHIRE COUNTY COUNCIL by its Director of Environment and Transport, acting in virtue of the powers vested in the Council as Highway Authority, hereby gives 3 months advance notice under Section 58 of the Act of its intention to execute substantial road works in accordance with the accompanying plan.

Subject to the exemptions in the Act and Regulations under it, no street works may be executed for a period of 36 months from the completion of the works described without the consent of the said Leicestershire County Council. Should such street works be planned you are requested to contact the above-named officer to discuss how the works can best be co-ordinated.

1. Scheme Title: High Street, Earl Shilton
2. Description of works: Carriageway Resurfacing
3. Highway and route number: High Street, The Hollow and Wood Street, Earl Shilton
4. USRN(s): 17400577, 17401269 and 17401428
5. Grid Reference: E: 446465, N: 297761
6. Terminal points of site:  
(Refer to enclosed plan for location and extents of works)  
E: 446844, N: 298195 – High St (Northern extents)  
E: 446525, N: 297771 – High Street (Western extents)  
E: 446525, N: 297771 – The Hollow (Eastern extents)  
E: 446466, N: 297764 – The Hollow (Western extents)  
E: 446466, N: 297764 – Wood Street (Eastern extents)  
E: 446075, N: 297674 – Wood Street (Western extents)
7. Programmed start date: 9th July 2026
8. Programmed completion date: 17<sup>th</sup> July 2026

Environment and Transport Department  
Leicestershire County Council, County Hall, Glenfield. Leicestershire LE3 8RJ  
Telephone: 0116 305 0001  
Online: <https://www.leicestershire.gov.uk/contact-information>

Director, Ann Carruthers

9. Address for reference: Lord Nelson Inn  
54 Wood St, Earl Shilton, Leicester LE9 7ND


Yours faithfully,

Tim Patel  
Ass Engineer (Highways)

Environment and Transport Department  
Leicestershire County Council, County Hall, Glenfield. Leicestershire LE3 8RJ  
Telephone: 0116 305 0001  
Online: <https://www.leicestershire.gov.uk/contact-information>

Director, Ann Carruthers

**[www.leicestershire.gov.uk](http://www.leicestershire.gov.uk)**

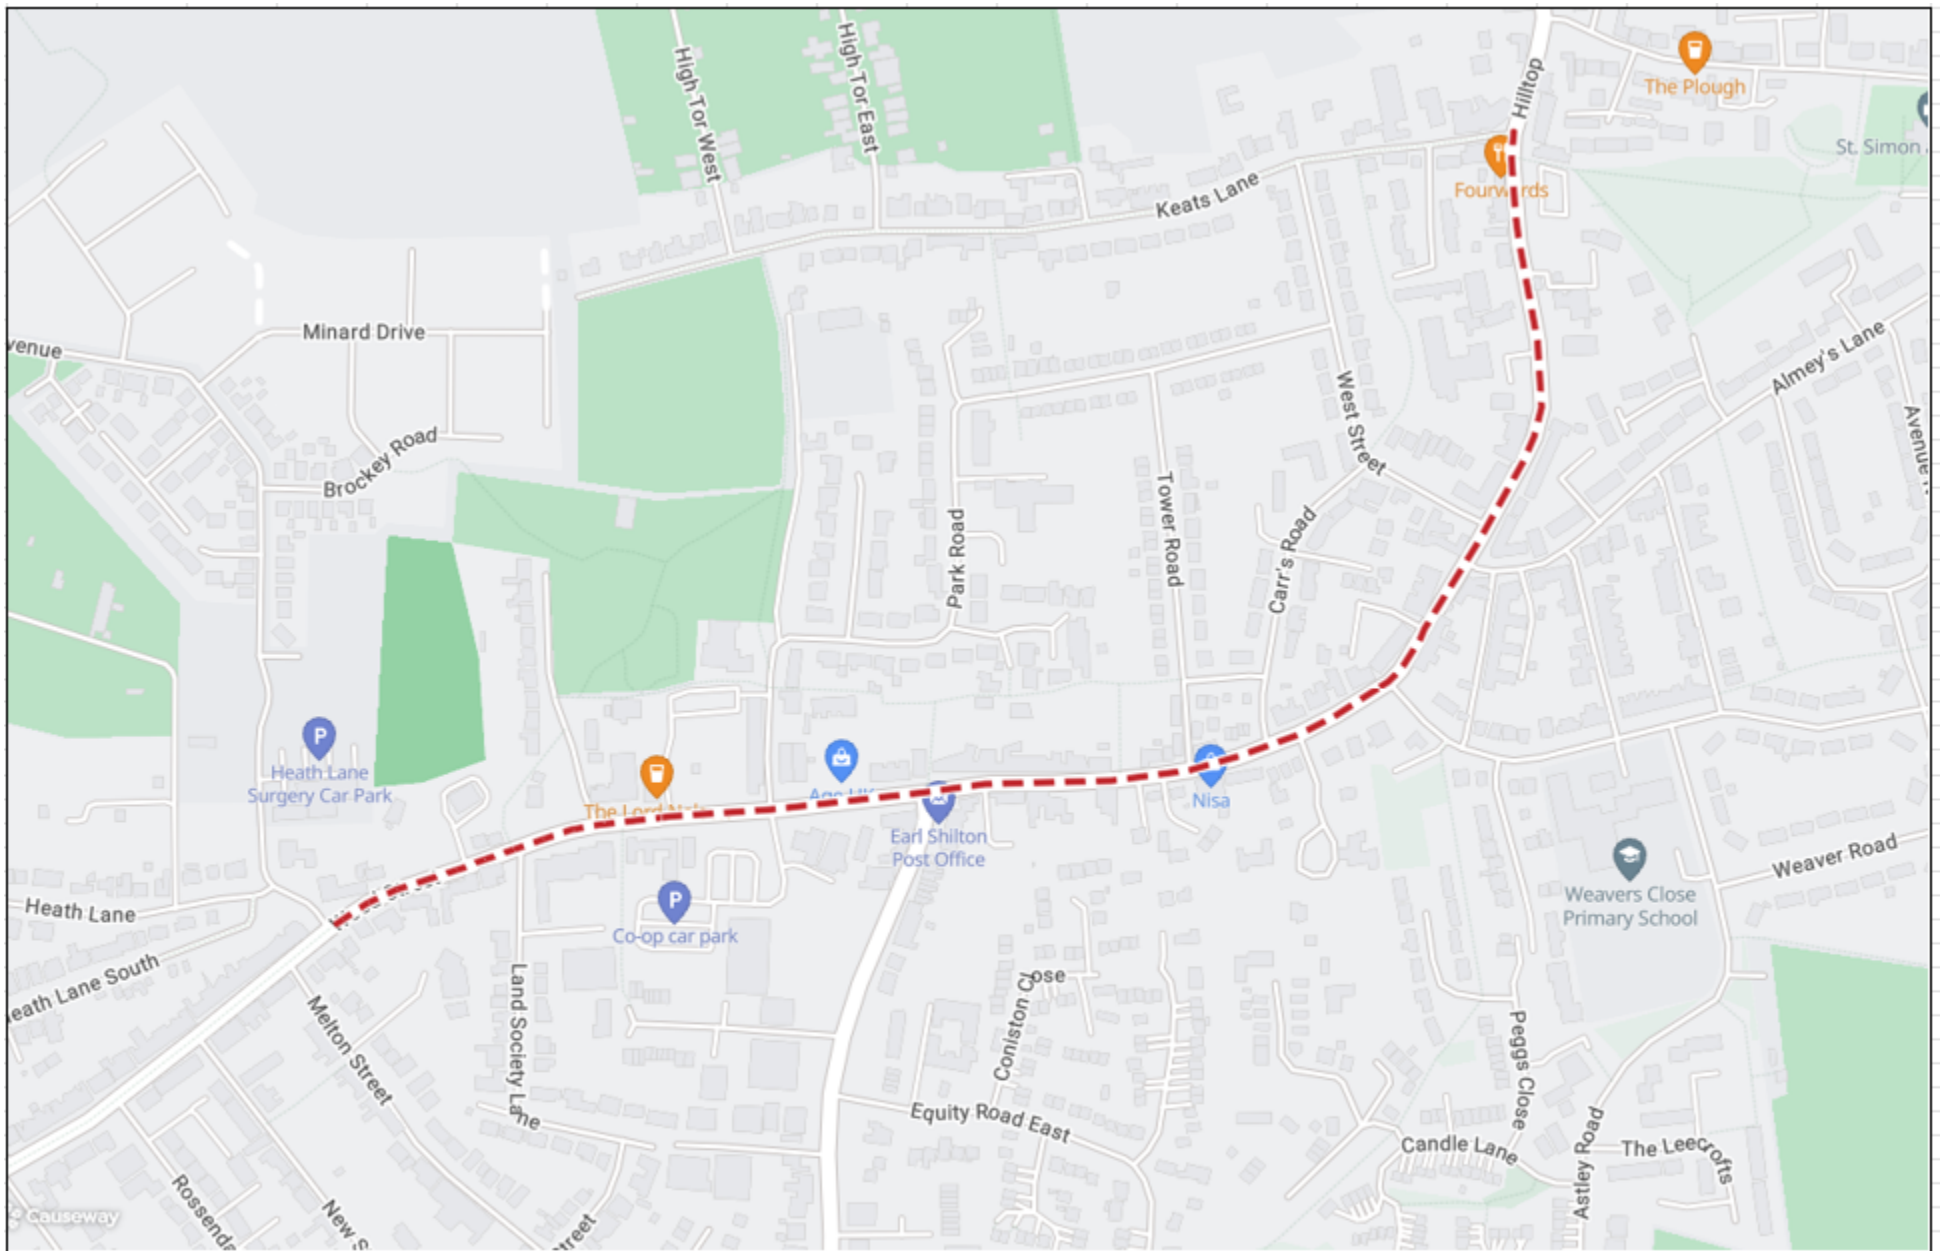

Contains Ordnance Survey data © Crown Copyright and database right 2017  
 © Crown Copyright and database rights 2017 Ordnance Survey 0100019271.  
 You are permitted to use this data solely to enable you to respond to or interact with, the organisation that provided you with the data. You are not permitted to copy, sub-licence, distribute or sell any of this data to third parties in any form.  
**DRAWING NOT TO SCALE**



**665411 - High Street, and Wood Street, Earl Shilton**

