

All Statutory Undertakers
with apparatus in Leicestershire

Date: 07 May 2026
My Ref: 540253
Contact: Tim Patel
Phone: 0116 305 0001
Online: <https://www.leicestershire.gov.uk/contact-information>

LEICESTERSHIRE COUNTY COUNCIL
NEW ROADS AND STREET WORKS ACT 1991
DEPARTMENT OF ENVIRONMENT & TRANSPORT

NOTICE TO UNDERTAKERS – SECTION 58

THIS IS A NOTICE, NOT A SEARCH

The LEICESTERSHIRE COUNTY COUNCIL by its Director of Environment and Transport, acting in virtue of the powers vested in the Council as Highway Authority, hereby gives 3 months advance notice under Section 58 of the Act of its intention to execute substantial road works in accordance with the accompanying plan.

Subject to the exemptions in the Act and Regulations under it, no street works may be executed for a period of 36 months from the completion of the works described without the consent of the said Leicestershire County Council. Should such street works be planned you are requested to contact the above-named officer to discuss how the works can best be co-ordinated.

1. Scheme Title: Countesthorpe Road, Wigston
2. Description of works: Carriageway Resurfacing
3. Highway and route number: Countesthorpe Road, (Wigston and Blaby), Leicester Road, Countesthorpe, Hospital Lane, Blaby.
4. USRN(s): 29200165, 2802244, 2800662 and 2800562
5. Grid Reference: E: 458873, N; 297293
6. Terminal points of site:
(Refer to enclosed plan for location and extents of works)
E: 458681, N: 298324 – Countesthorpe Road, Wigston (Northern extents)
E: 458855, N: 297669 – Countesthorpe Road, Wigston (Southern extents)
E: 458855, N: 297669 – Countesthorpe Road, Blaby (Northern extents)
E: 458763, N: 296789 – Countesthorpe Road, Blaby (Southern extents)

Continued ...

Environment and Transport Department
Leicestershire County Council, County Hall, Glenfield. Leicestershire LE3 8RJ
Telephone: 0116 305 0001
Online: <https://www.leicestershire.gov.uk/contact-information>

Director, Ann Carruthers

www.leicestershire.gov.uk

E: 458763, N: 296789 – Leicester Road, Countesthorpe (Northern extents)

E: 458751, N: 296516 – Leicester Road, Countesthorpe (Southern extents)

E: 458746, N: 296659 – Hospital Lane, Blaby (Eastern extents)

E: 458523, N: 296661 – Hospital Lane, Blaby (Western extents)

7. Programmed start date: 17th August 2026
8. Programmed completion date: 28th August 2026
9. Address for reference: K. Tee Motor Centre
124 Countesthorpe Rd, South Wigston, Leicester LE18 4PR


Yours faithfully,

Tim Patel
Assistant Engineer (Highways Delivery)

Environment and Transport Department
Leicestershire County Council, County Hall, Glenfield. Leicestershire LE3 8RJ
Telephone: 0116 305 0001
Online: <https://www.leicestershire.gov.uk/contact-information>

Director, Ann Carruthers

www.leicestershire.gov.uk

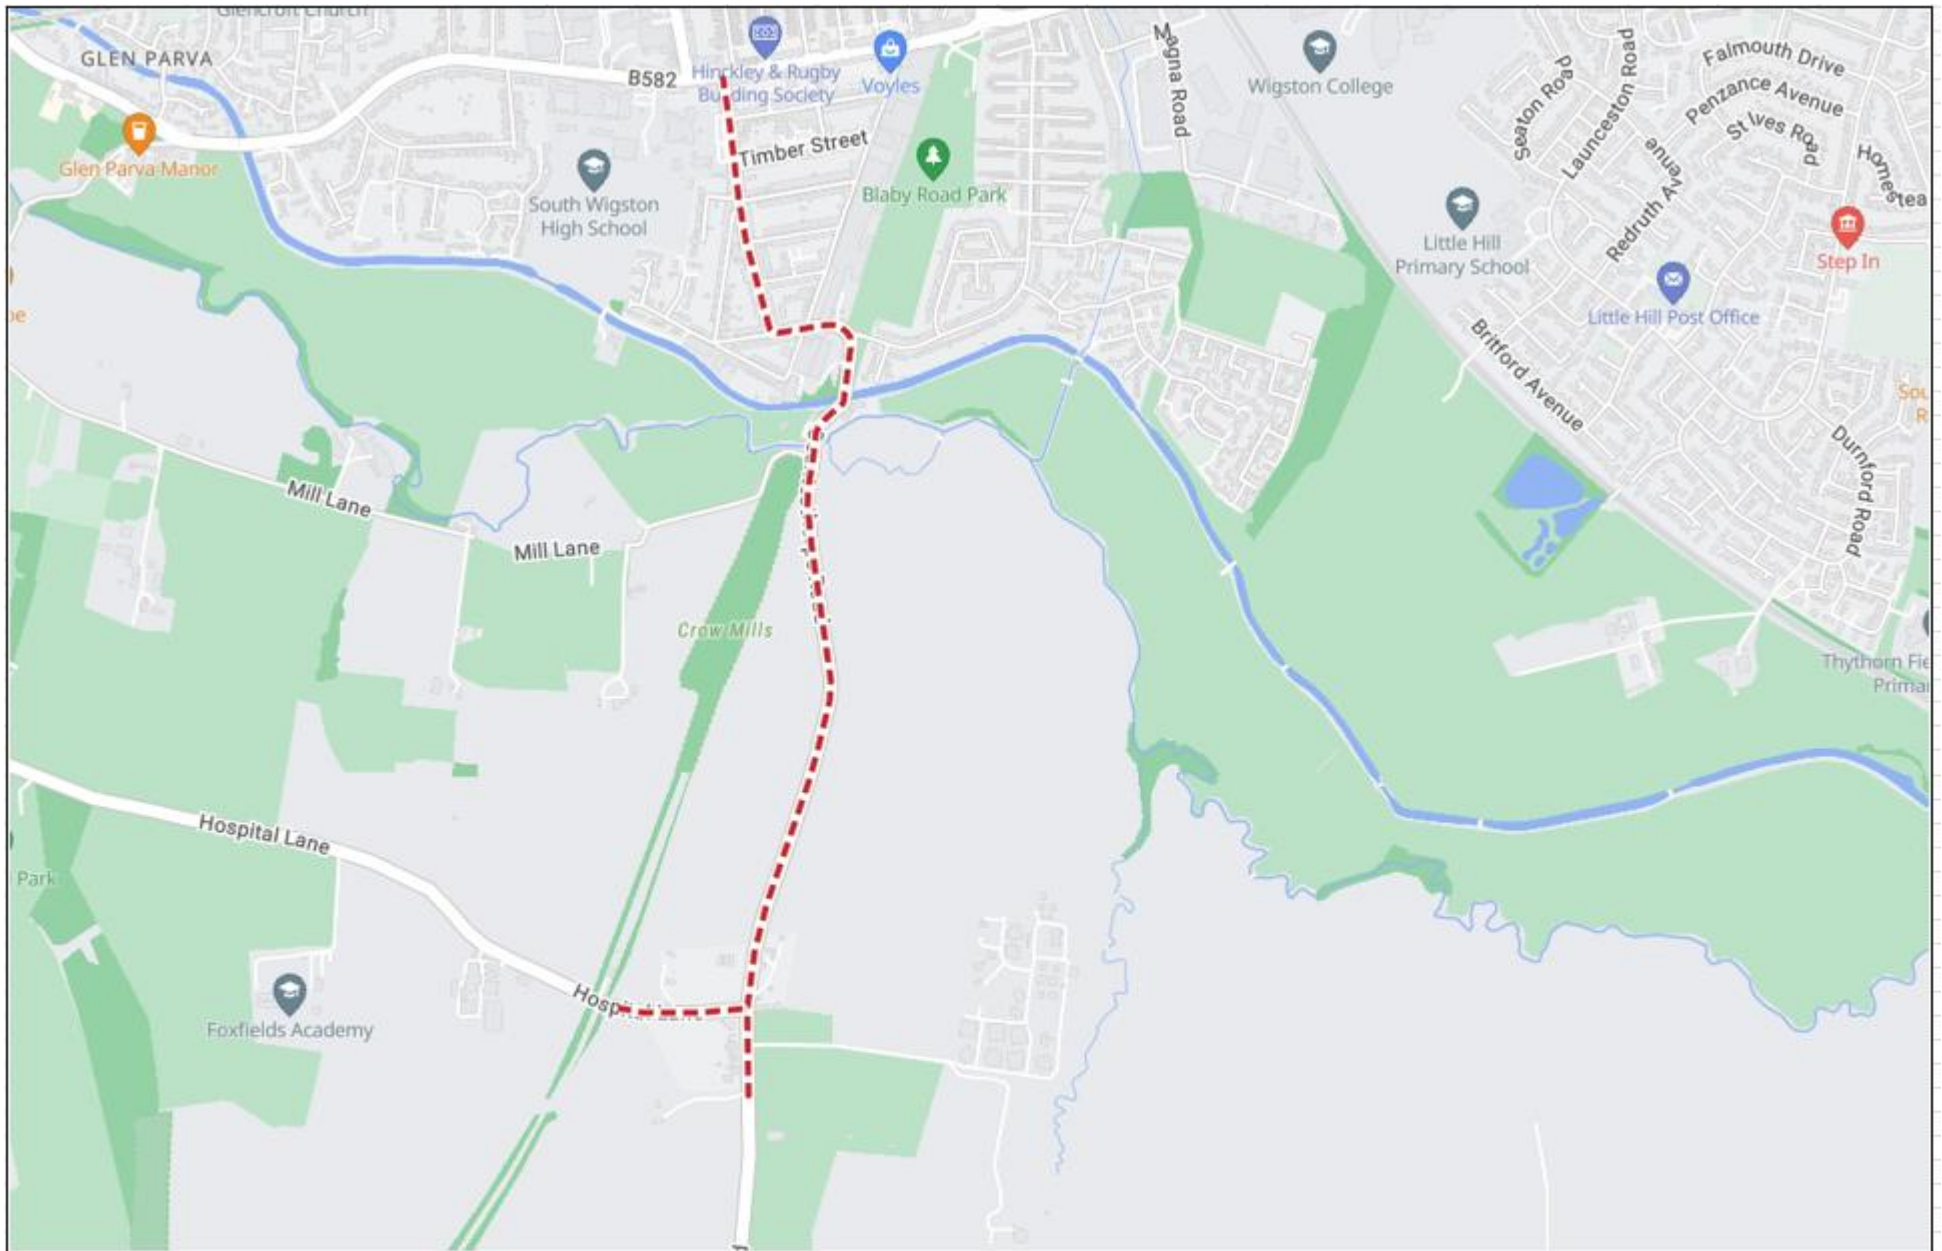

Contains Ordnance Survey data © Crown Copyright and database right 2017
 © Crown Copyright and database rights 2017 Ordnance Survey 0100019271.
 You are permitted to use this data solely to enable you to respond to or interact with, the organisation that provided you with the data. You are not permitted to copy, sub-licence, distribute or sell any of this data to third parties in any form.
DRAWING NOT TO SCALE



540253 - Countesthorpe Road, Wigston

