

THE LEICESTERSHIRE COUNTY COUNCIL  
(VARIOUS ROADS, THE DISTRICT OF NORTH-WEST LEICESTERSHIRE)  
**CONSOLIDATION ORDER 2022 (MAIN STREET, MILL LANE AND THE GREEN, LONG  
WHATTON) (AMENDMENT 15) ORDER 2026**

The Leicestershire County Council ("the Council") in exercise of its powers under Sections 1, 2, 4, 5, 19, 32, 35, 45, 46, 47, 49 and Part IV of Schedule 9 of the Road Traffic Regulation Act 1984 ("the Act") as amended, and of all other enabling powers and after consultation with the Chief Officer of Police in accordance with Part III of Schedule 9 of the Act hereby makes the following Order:-

1. This Order shall come into operation on the twenty-ninth day of June 2026 and may be cited as the "Leicestershire County Council (Various Roads, the District of North-West Leicestershire) Consolidation Order 2022 (Main Street, Mill Lane and The Green, Long Whatton) (Amendment 15) Order 2026"
2. The "Leicestershire County Council (District of North-West Leicestershire) Consolidation Order 2022" is hereby amended by the plan(s) specified in the First Schedule to this Order and with the inclusion of the plan(s) specified in the Second Schedule, attached hereto.

**FIRST SCHEDULE  
Plan(s) to be amended**


**SECOND SCHEDULE  
New Plan(s)**

EW67 – Long Whatton

THE COMMON SEAL of THE  
LEICESTERSHIRE COUNTY COUNCIL  
was hereunto affixed this twenty-fifth  
day of June 2026 in the presence of



419652

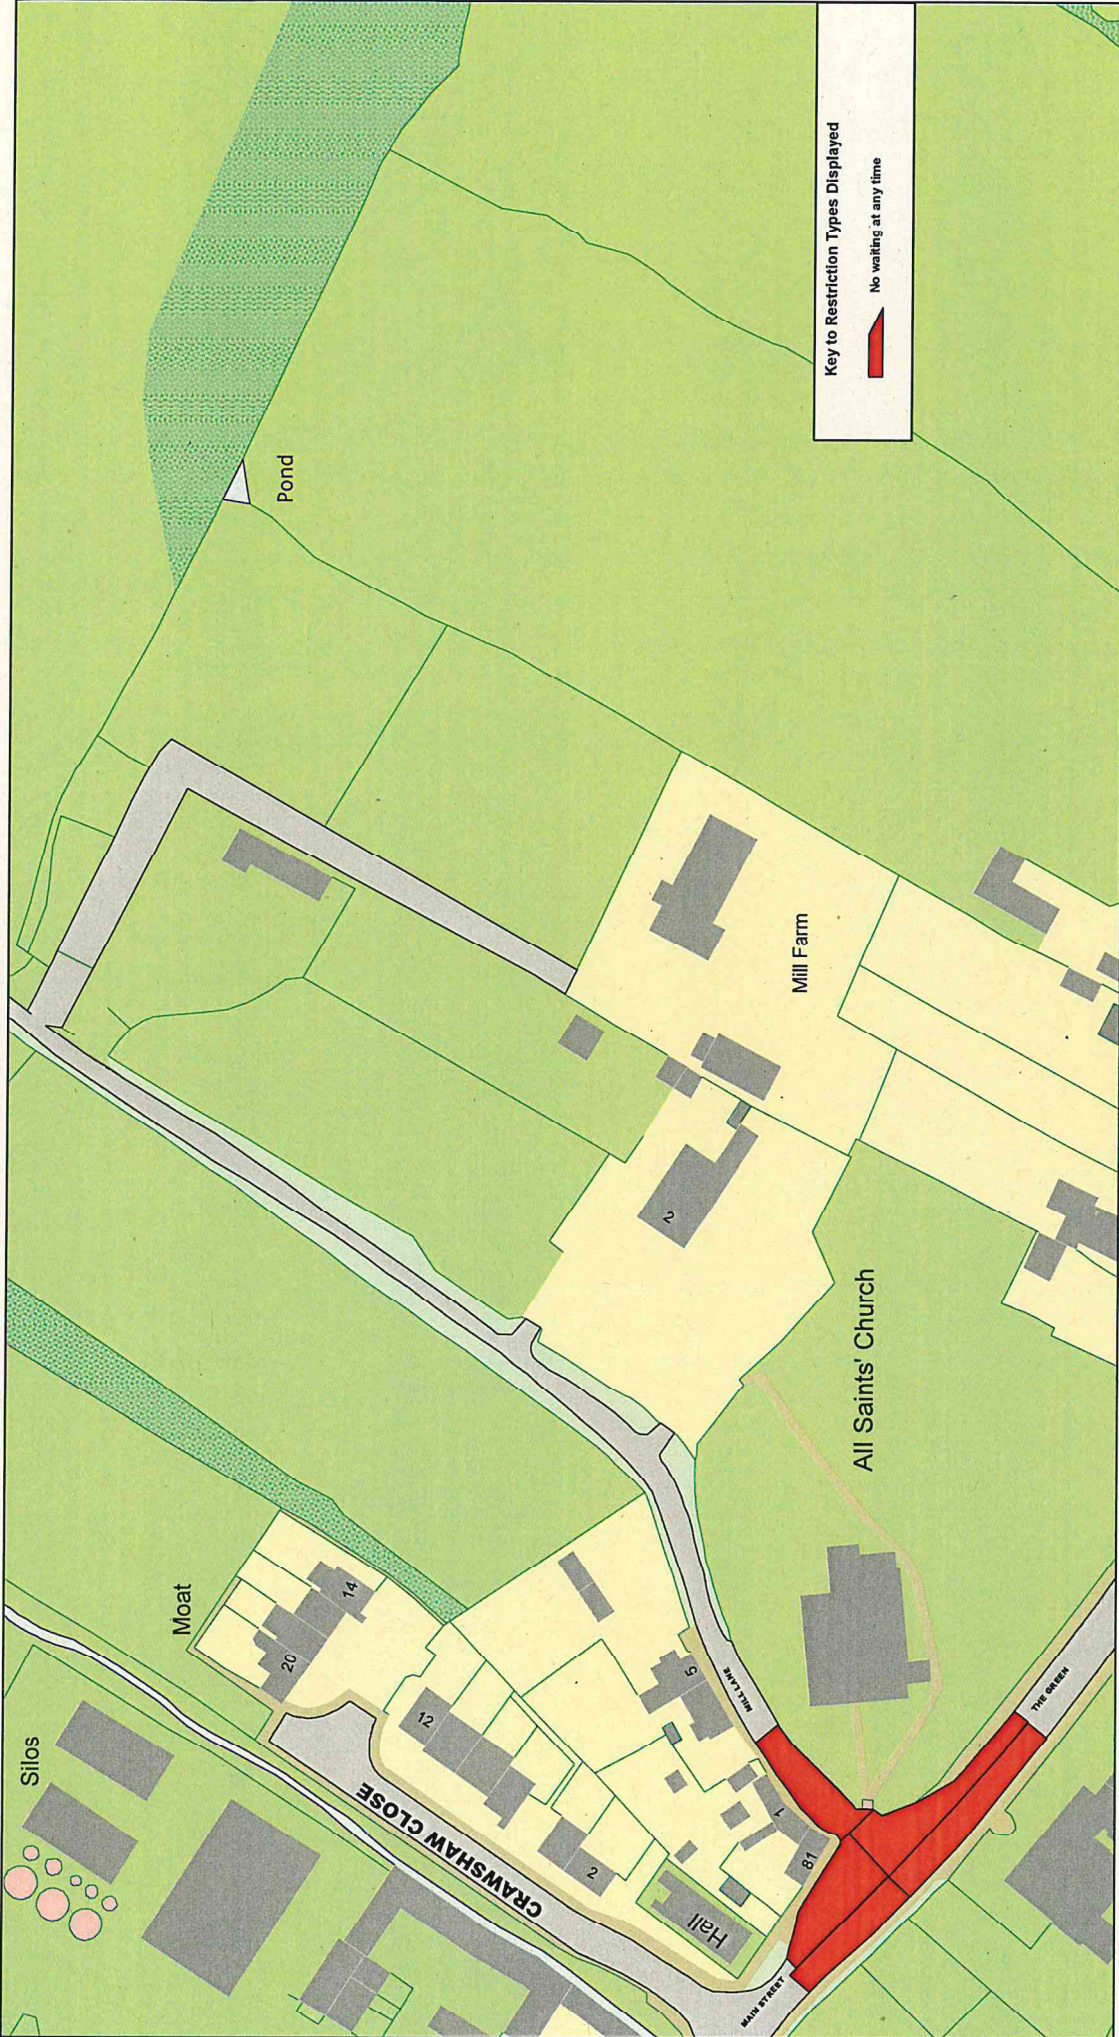

SCALE	1 : 1250
DATE	10/11/2025
DRAWING No.	
DRAWN BY	

© Crown copyright. All rights reserved  
 Leicestershire County Council  
 Licence No. 100019271 2025

**Tile Ref: EW67**

