

**THE LEICESTERSHIRE COUNTY COUNCIL (DISTRICT OF NORTH WEST  
LEICESTERSHIRE) CONSOLIDATION ORDER 2022 (SIDE LEY, STATION ROAD,  
NOTTINGHAM ROAD, BORROWELL AND FREDERICK AVENUE, KEGWORTH)  
(AMENDMENT 16) ORDER 2026**

The Leicestershire County Council (“the Council”) in exercise of its powers under Sections 1, 2, 4, 5, 19, 32, 35, 45, 46, 47, 49 and Part IV of Schedule 9 of the Road Traffic Regulation Act 1984 (“the Act”) as amended, and of all other enabling powers and after consultation with the Chief Officer of Police in accordance with Part III of Schedule 9 of the Act hereby makes the following Order:-

1. This Order shall come into operation on the twenty second day of June 2026 and may be cited as the “Leicestershire County Council (District of North West Leicestershire) Consolidation Order 2022 (Side Ley, Station Road, Nottingham Road, Borrowell and Frederick Avenue, Kegworth) (Amendment 16) Order 2026”
2. The "Leicestershire County Council (District of North West Leicestershire) Consolidation Order 2022" is hereby amended by the plan(s) specified in the First Schedule to this Order and with the inclusion of the plan(s) specified in the Second Schedule, attached hereto.

**FIRST SCHEDULE**  
**Plan(s) to be amended**

EC67 - Kegworth  
EC68 - Kegworth

**SECOND SCHEDULE**  
**New Plan(s)**

EC67 - Kegworth  
EC68 - Kegworth

THE COMMON SEAL of THE )  
LEICESTERSHIRE COUNTY COUNCIL )  
was hereunto affixed this eleventh day )  
of June 2026 in the presence of )

**THE LEICESTERSHIRE COUNTY COUNCIL (DISTRICT OF NORTH WEST  
LEICESTERSHIRE) CONSOLIDATION ORDER 2022 (SIDE LEY, STATION ROAD,  
NOTTINGHAM ROAD, BORROWELL AND FREDERICK AVENUE, KEGWORTH)  
(AMENDMENT 16) ORDER 2026**

The Leicestershire County Council ("the Council") in exercise of its powers under Sections 1, 2, 4, 5, 19, 32, 35, 45, 46, 47, 49 and Part IV of Schedule 9 of the Road Traffic Regulation Act 1984 ("the Act") as amended, and of all other enabling powers and after consultation with the Chief Officer of Police in accordance with Part III of Schedule 9 of the Act hereby makes the following Order:-

1. This Order shall come into operation on the twenty second day of June 2026 and may be cited as the "Leicestershire County Council (District of North West Leicestershire) Consolidation Order 2022 (Side Ley, Station Road, Nottingham Road, Borrowell and Frederick Avenue, Kegworth) (Amendment 16) Order 2026"
2. The "Leicestershire County Council (District of North West Leicestershire) Consolidation Order 2022" is hereby amended by the plan(s) specified in the First Schedule to this Order and with the inclusion of the plan(s) specified in the Second Schedule, attached hereto.

**FIRST SCHEDULE**  
**Plan(s) to be amended**

EC67 - Kegworth  
EC68 - Kegworth

**SECOND SCHEDULE**  
**New Plan(s)**


EC67 - Kegworth  
EC68 - Kegworth

THE COMMON SEAL of THE )  
LEICESTERSHIRE COUNTY COUNCIL )  
was hereunto affixed this eleventh day )  
of June 2026 in the presence of )






449510

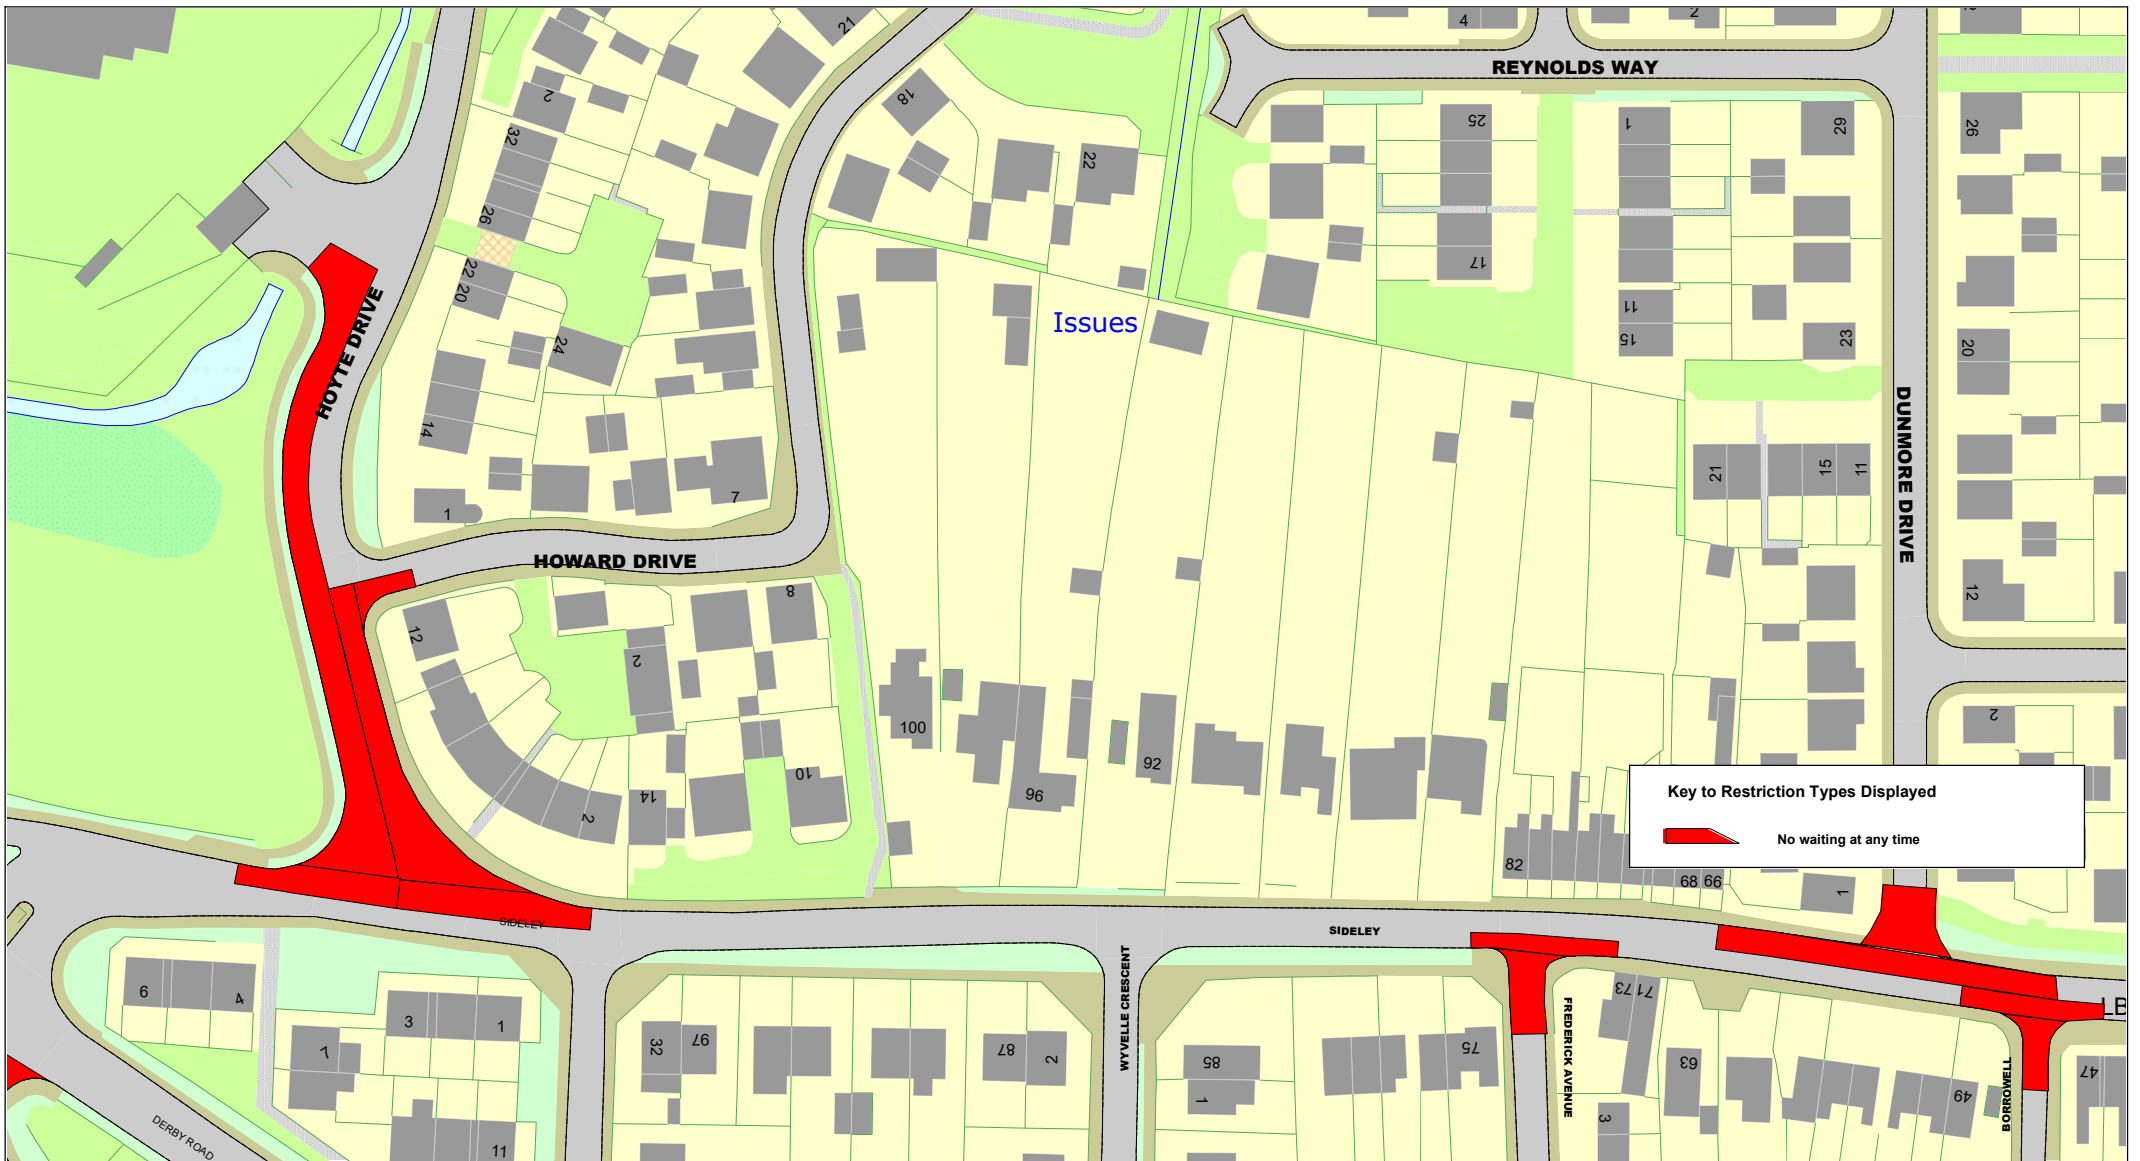

**Key to Restriction Types Displayed**

 No waiting at any time




Tile Ref: EC67

© Crown copyright. All rights reserved  
 Leicestershire County Council  
 Licence No. 100019271 2026

SCALE	1 : 1250
DATE	26/01/2026
DRAWING No.	
DRAWN BY	



**Key to Restriction Types Displayed**

 No waiting at any time



© Crown copyright. All rights reserved  
 Leicestershire County Council  
 Licence No. 100019271 2026

Tile Ref: EC68

SCALE	1 : 1250
DATE	26/01/2026
DRAWING No.	
DRAWN BY	