

THE LEICESTERSHIRE COUNTY COUNCIL
(APPLEBY LANE, SNARESTONE IN THE PARISH OF SNARESTONE IN
THE DISTRICT OF NORTH-WEST LEICESTERSHIRE) (DE-RESTRICTION)
ORDER 2026

The Leicestershire County Council ("the Council") in exercise of its powers under Sections 5, 81, 82(2) 83(2), 84(1) and Part IV of Schedule 9 of the Road Traffic Regulation Act 1984 ("the Act") and of all other enabling powers, after consultation with the Chief Officer of Police in accordance with Part III of Schedule 9 to the Act, hereby makes the following Order:-

1. This Order may be cited as "The Leicestershire County Council, (Appleby Lane, Snarestone in the Parish of Snarestone in the District of North-West Leicestershire) (De-Restriction) Order 2026"
2. The Order shall come into force on the twenty-ninth day of June 2026
3. The length of road specified in the Schedule to this Order, which is currently a restricted road for the purposes of Section 81 of the Act by virtue of the presence of a system of street lighting, shall cease to be a restricted road.
4. That length of road as specified in the Schedule to this Order shall become de-restricted and the national speed limit shall apply for the purposes of Section 81 of the Act.

5. The plan annexed to this Order and marked drawing number TMD088/T1/1/12 is for identification purposes only

SCHEDULE

Imposition of De-Restriction to National Speed Limit

Appleby Lane, Snarestone

From a point 265m west of its junction with Twycross Road to a point 560m west of its junction with Twycross Road


THE COMMON SEAL of THE LEICESTERSHIRE)
COUNTY COUNCIL was hereunto affixed)
This eighteenth day of June 2026)
in the presence of :-)

M. J. [Signature]



419570

SNARESTONE

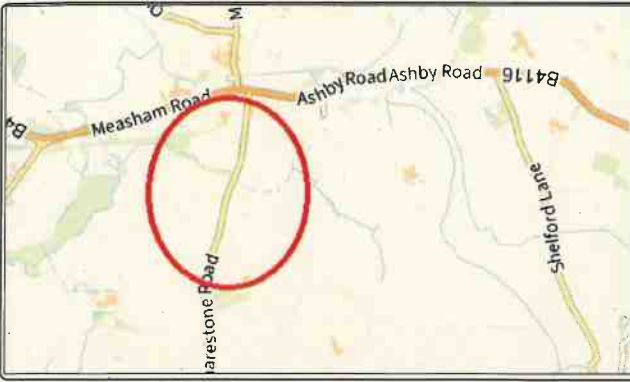

ENVIRONMENT AND
TRANSPORT DEPARTMENT


ANN CARRUTHERS
DIRECTOR

NETWORK MANAGEMENT
DEVELOPMENT & GROWTH

APPLEBY LANE, SNARESTONE

TITLE:
SPEED LIMIT DERESTRICTION ORDER
CONSULTATION PLAN

DRAWING NUMBER	SCALE
TMD088/T/1/12	NTS
PREPARED BY: N. MARMA	DATE: MAR 2028
CHECKED BY: S. BURST	SIZE: A3
APPROVED BY: S. MERRIGAN	CORR. FILE:
COUNTY HALL - LEICESTER - LE3 8ST	
Tel: 01163 080001	
www.leicestershire.gov.uk	

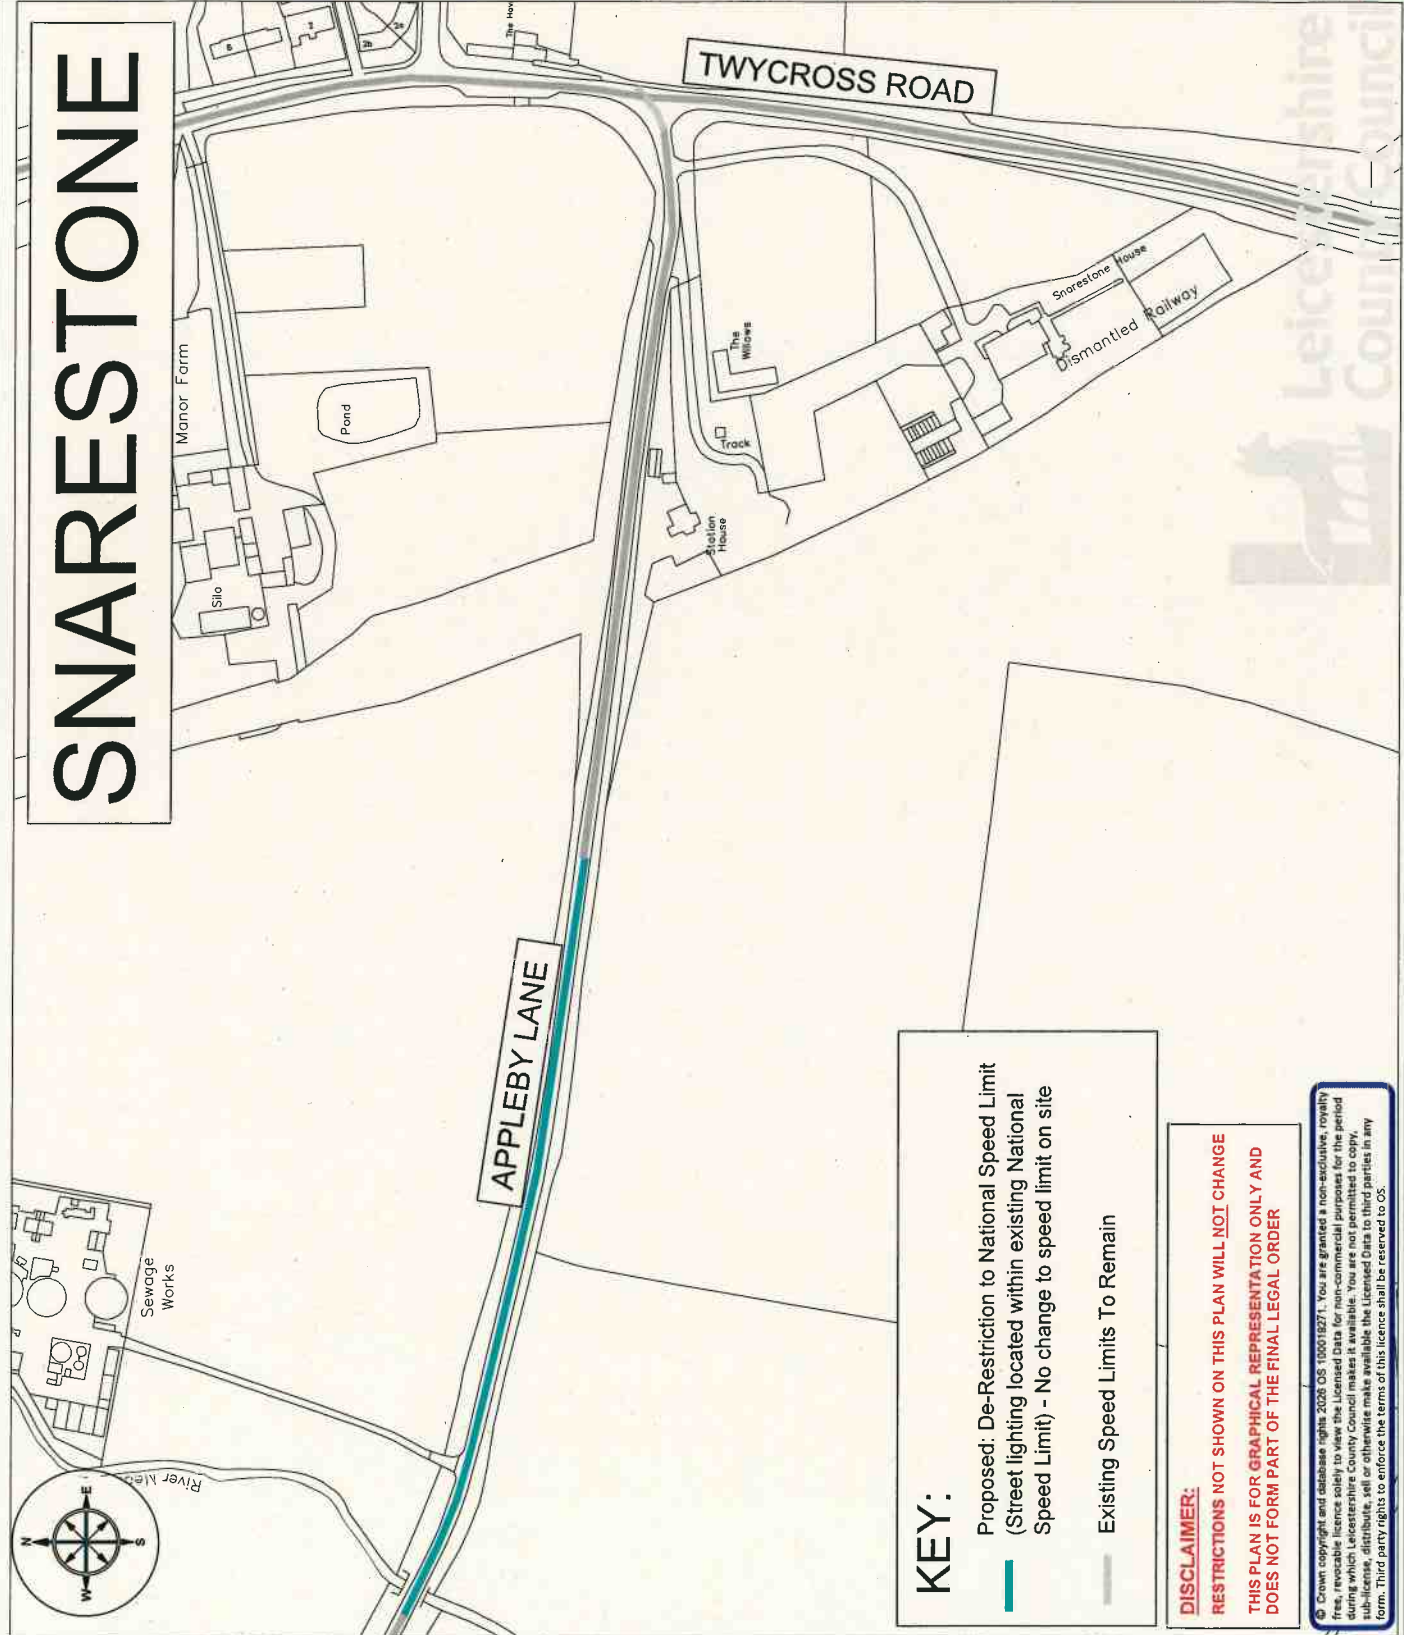

KEY:

- Proposed: De-Restriction to National Speed Limit (Street lighting located within existing National Speed Limit) - No change to speed limit on site
- Existing Speed Limits To Remain

DISCLAIMER:
RESTRICTIONS NOT SHOWN ON THIS PLAN WILL NOT CHANGE
THIS PLAN IS FOR GRAPHICAL REPRESENTATION ONLY AND
DOES NOT FORM PART OF THE FINAL LEGAL ORDER

© Crown copyright and database rights 2028 OS 100019271. You are granted a non-exclusive, royalty free, revocable licence solely to view the Licensed Data for non-commercial purposes for the period during which Leicestershire County Council makes it available. You are not permitted to copy, sub-licence, distribute, sell or otherwise make available the Licensed Data to third parties in any form. Third party rights to enforce the terms of this licence shall be reserved to OS.