

LEICESTERSHIRE COUNTY COUNCIL  
(VARIOUS ROADS, BOROUGH OF OADBY AND WIGSTON) CONSOLIDATION ORDER  
2022 (LEICESTER ROAD, OADBY, BOROUGH OF OADBY AND WIGSTON)  
(AMENDMENT 1) ORDER 202

THE LEICESTERSHIRE COUNTY COUNCIL hereby gives notice that it proposes to make an Order under Sections 1, 2, 4, 5, 19, 32, 35, 45, 46, 47, 49 and Part IV of Schedule 9 of the Road Traffic Regulation Act 1984 (“the Act”), and of all other enabling powers, and after consultation with the Chief Officer of Police in accordance with Part III of Schedule 9 to the Act, the effect of which will be:

The variation introduces two related changes on Leicester Road. The existing limited waiting bay is reduced by approximately 5 metres at its eastern end, and the adjacent “no waiting at any time” restriction is extended westwards by a corresponding 5 metres. The effect is that the section of kerb previously available for limited waiting becomes subject to a continuous prohibition of waiting.

The variation is required to facilitate the extension of the footway by way of a build-out, improving intervisibility between drivers and pedestrians using the existing crossing, which is to be incorporated within a raised table. The build-out and raised junction table at the junction of Leicester Road with Stoughton Road and Spencer Street forms part of the wider Oadby A6 Parade scheme.


A copy of the proposed Order, together with a plan illustrating the proposals and an explanatory statement giving the Council's reasons for proposing to make the Order may be inspected during normal office hours at my offices, Room 200, County Hall, Glenfield, Leicester LE3 8RA or at the offices of Oadby & Wigston Borough Council of Hill Country Park, Washbrook Lane, Oadby, LE2 5JJ.

Documents can also be viewed online at <https://www.leicestershire.gov.uk/roads-and-travel/cars-and-parking/traffic-management-consultations>




Objections to the proposals, specifying the grounds on which they are made, should be sent in writing to the undersigned by not later than 9<sup>th</sup> July 2026, quoting reference TL/HTWMT/6183. Alternatively, objections can be emailed to [theresa.lock@leics.gov.uk](mailto:theresa.lock@leics.gov.uk) or via the online comment form which may be accessed via the link above. If you require alternative formats of this Notice, including larger print, braille or fax transmission, please contact Leicestershire County Council on (0116) 305 0001.

Dated: 18<sup>th</sup> June 2026  
Fiona McMillan, Chief Legal Officer and Monitoring Officer  
Leicestershire County Council, County Hall, Glenfield, Leicester LE3 8RA

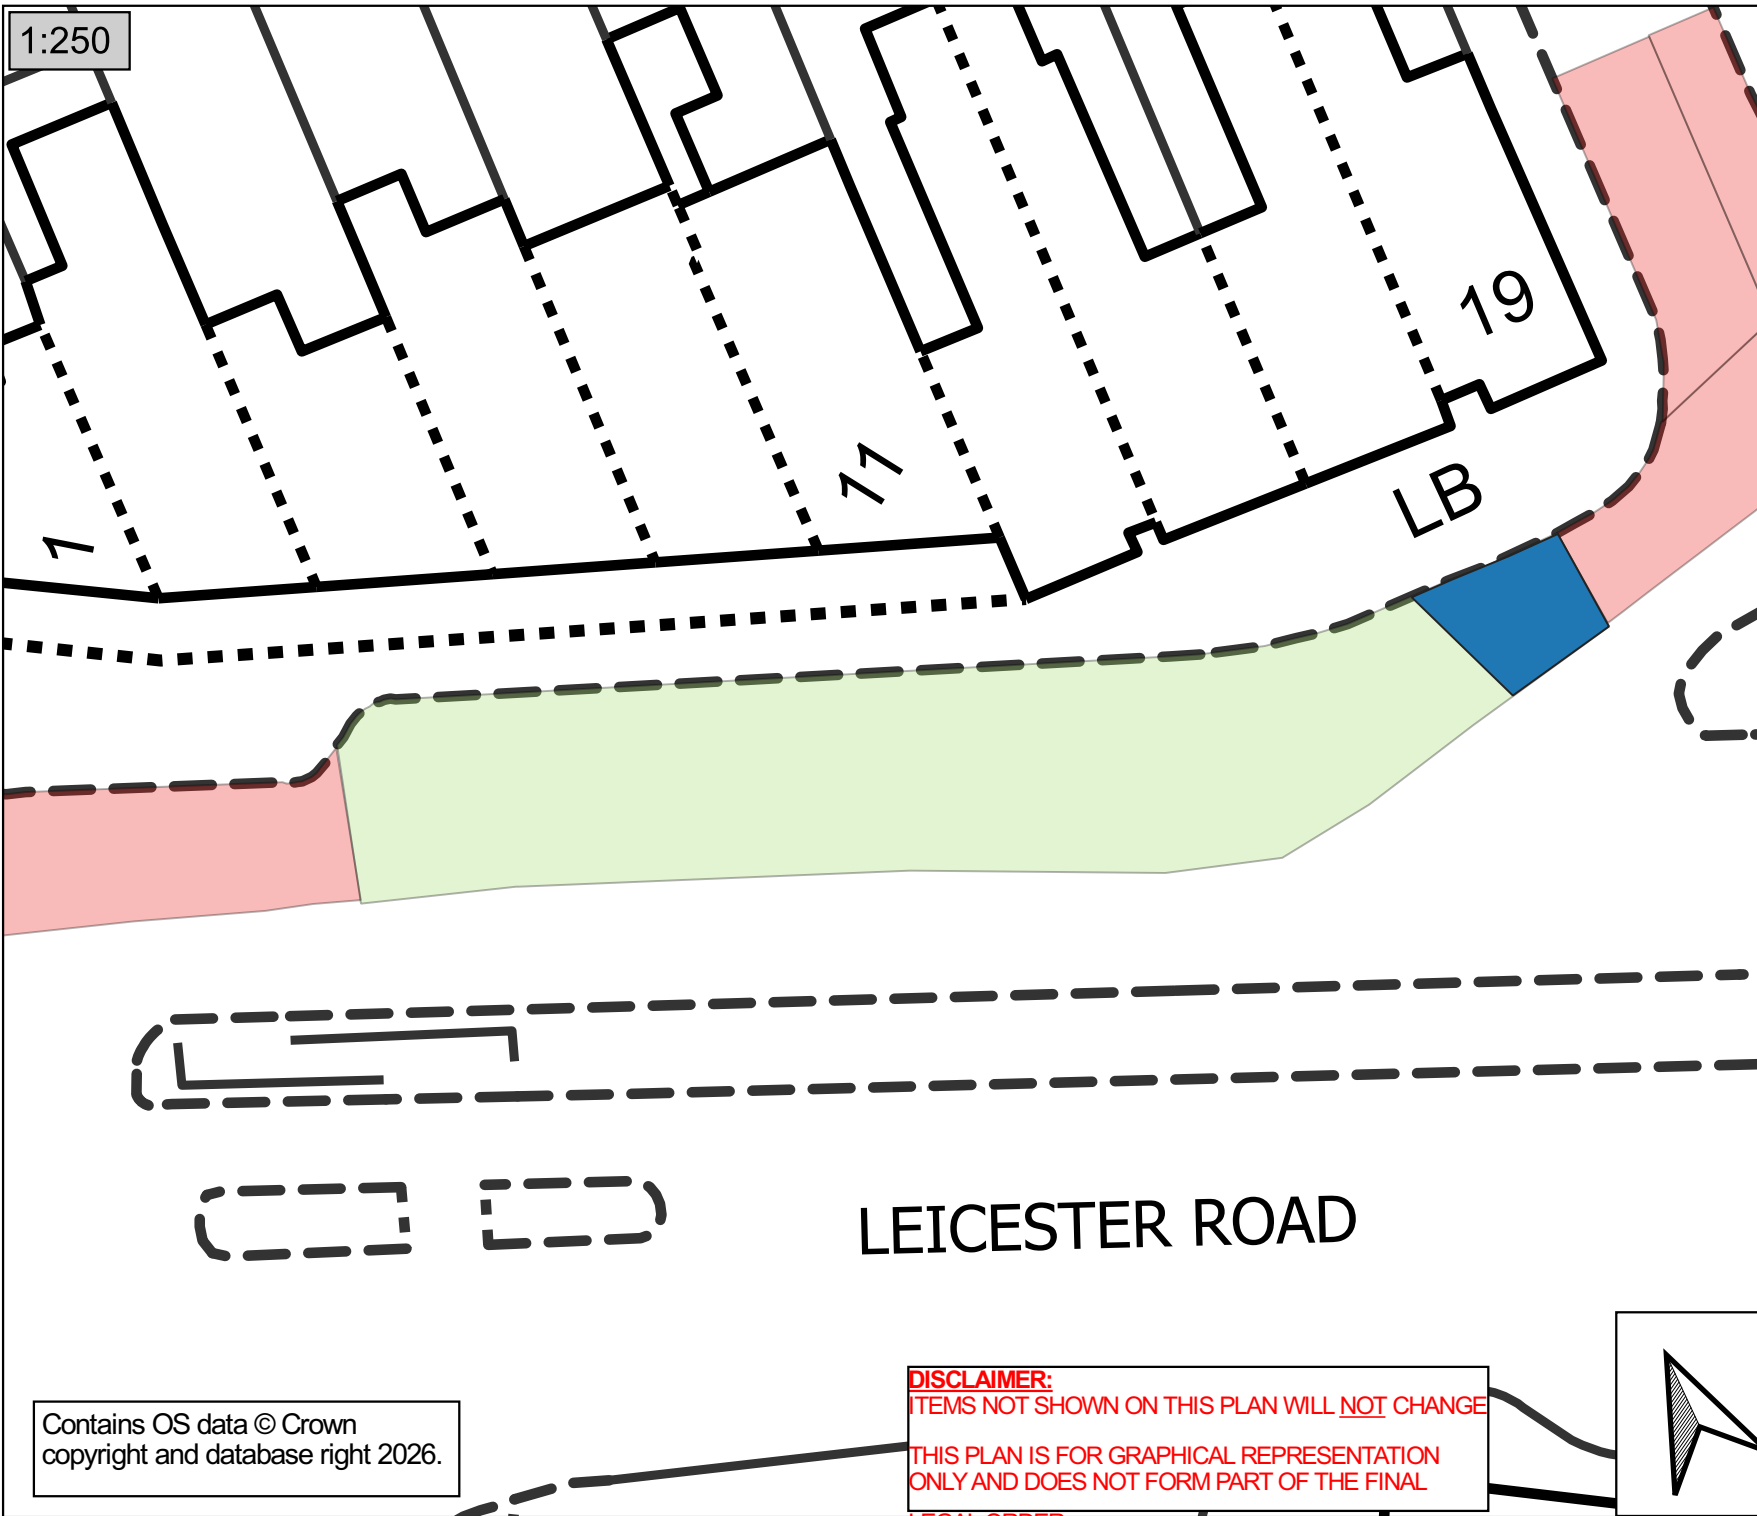1:250



Key

-  Proposed reduction of limited waiting area, and extension of no waiting at any time area.
-  Limited waiting area
-  No waiting at any time area


Notes:



ENVIRONMENT AND TRANSPORT DEPARTMENT

On Behalf Of  
Ann Carruthers, Director

OADBY A6 PARADE:  
VARIATION TO TRAFFIC  
REGULATION ORDER

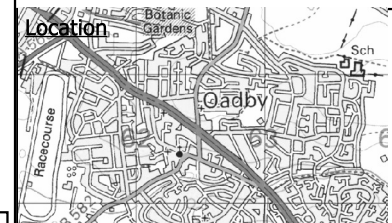

Reference	OA6P-SC-TPP-003
Drawing No.	1
Date Produced	22/05/2026


Transport Projects & Programmes  
Environment & Transport, County Hall, Glenfield, LE3 8RJ  
tpp@leics.gov.uk

Contains OS data © Crown copyright and database right 2026.

**DISCLAIMER:**  
ITEMS NOT SHOWN ON THIS PLAN WILL NOT CHANGE

THIS PLAN IS FOR GRAPHICAL REPRESENTATION  
ONLY AND DOES NOT FORM PART OF THE FINAL

LEGAL ORDER

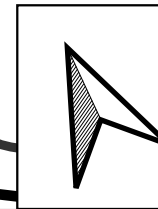

**LEICESTERSHIRE COUNTY COUNCIL**

**OADBY & WIGSTON DISTRICT**

**LEICESTER ROAD**

**VARIATION OF TRAFFIC REGULATION ORDER**

**STATEMENT OF REASONS**

Leicestershire County Council is consulting on proposals to vary the Traffic Regulation Order under Sections 1, 2, 4, 5, 19, 32, 35, 45, 46, 47, 49 and Part IV of Schedule 9 of the Road Traffic Regulation Act 1984.

The variation introduces two related changes on Leicester Road. The existing limited waiting bay is reduced by approximately 5 metres at its eastern end, and the adjacent “no waiting at any time” restriction is extended westwards by a corresponding 5 metres. The effect is that the section of kerb previously available for limited waiting becomes subject to a continuous prohibition of waiting.

The variation is required to facilitate the extension of the footway by way of a build-out, improving intervisibility between drivers and pedestrians using the existing crossing, which is to be incorporated within a raised table. The build-out and raised junction table at the junction of Leicester Road with Stoughton Road and Spencer Street forms part of the wider Oadby A6 Parade scheme.

The Council considers the variation necessary for the purposes set out in section 1(1)(a) of the Road Traffic Regulation Act 1984 (avoiding danger to persons or other traffic using the road) and section 1(1)(c) (facilitating the passage on the road of any class of traffic, including pedestrians).

LEICESTERSHIRE COUNTY COUNCIL  
(VARIOUS ROADS, BOROUGH OF OADBY AND WIGSTON) CONSOLIDATION ORDER  
2022 (LEICESTER ROAD, OADBY, BOROUGH OF OADBY AND WIGSTON)  
(AMENDMENT 1) ORDER 202

The Leicestershire County Council ("the Council") in exercise of its powers under Sections 1, 2, 4, 5, 19, 32, 35, 45, 46, 47, 49 and Part IV of Schedule 9 of the Road Traffic Regulation Act 1984 ("the Act") as amended, and of all other enabling powers and after consultation with the Chief Officer of Police in accordance with Part III of Schedule 9 of the Act hereby makes the following Order:-


1. This Order shall come into operation on <<INSERT DATE>> and may be cited as the "Leicestershire County Council (Various Roads, Borough of Oadby and Wigston) Consolidation Order 2022 (Leicester Road, Oadby, Borough of Oadby and Wigston) (Amended 1) Order 202
2. The "Leicestershire County Council (Borough of Oadby and Wigston) Consolidation Order 2022" is hereby amended by the plan(s) specified in the First Schedule to this Order and with the inclusion of the plan(s) specified in the Second Schedule, attached hereto.

**FIRST SCHEDULE**  
**Plan(s) to be amended**

JK106 - Oadby

**SECOND SCHEDULE**  
**New Plan(s)**

JK106 - Oadby

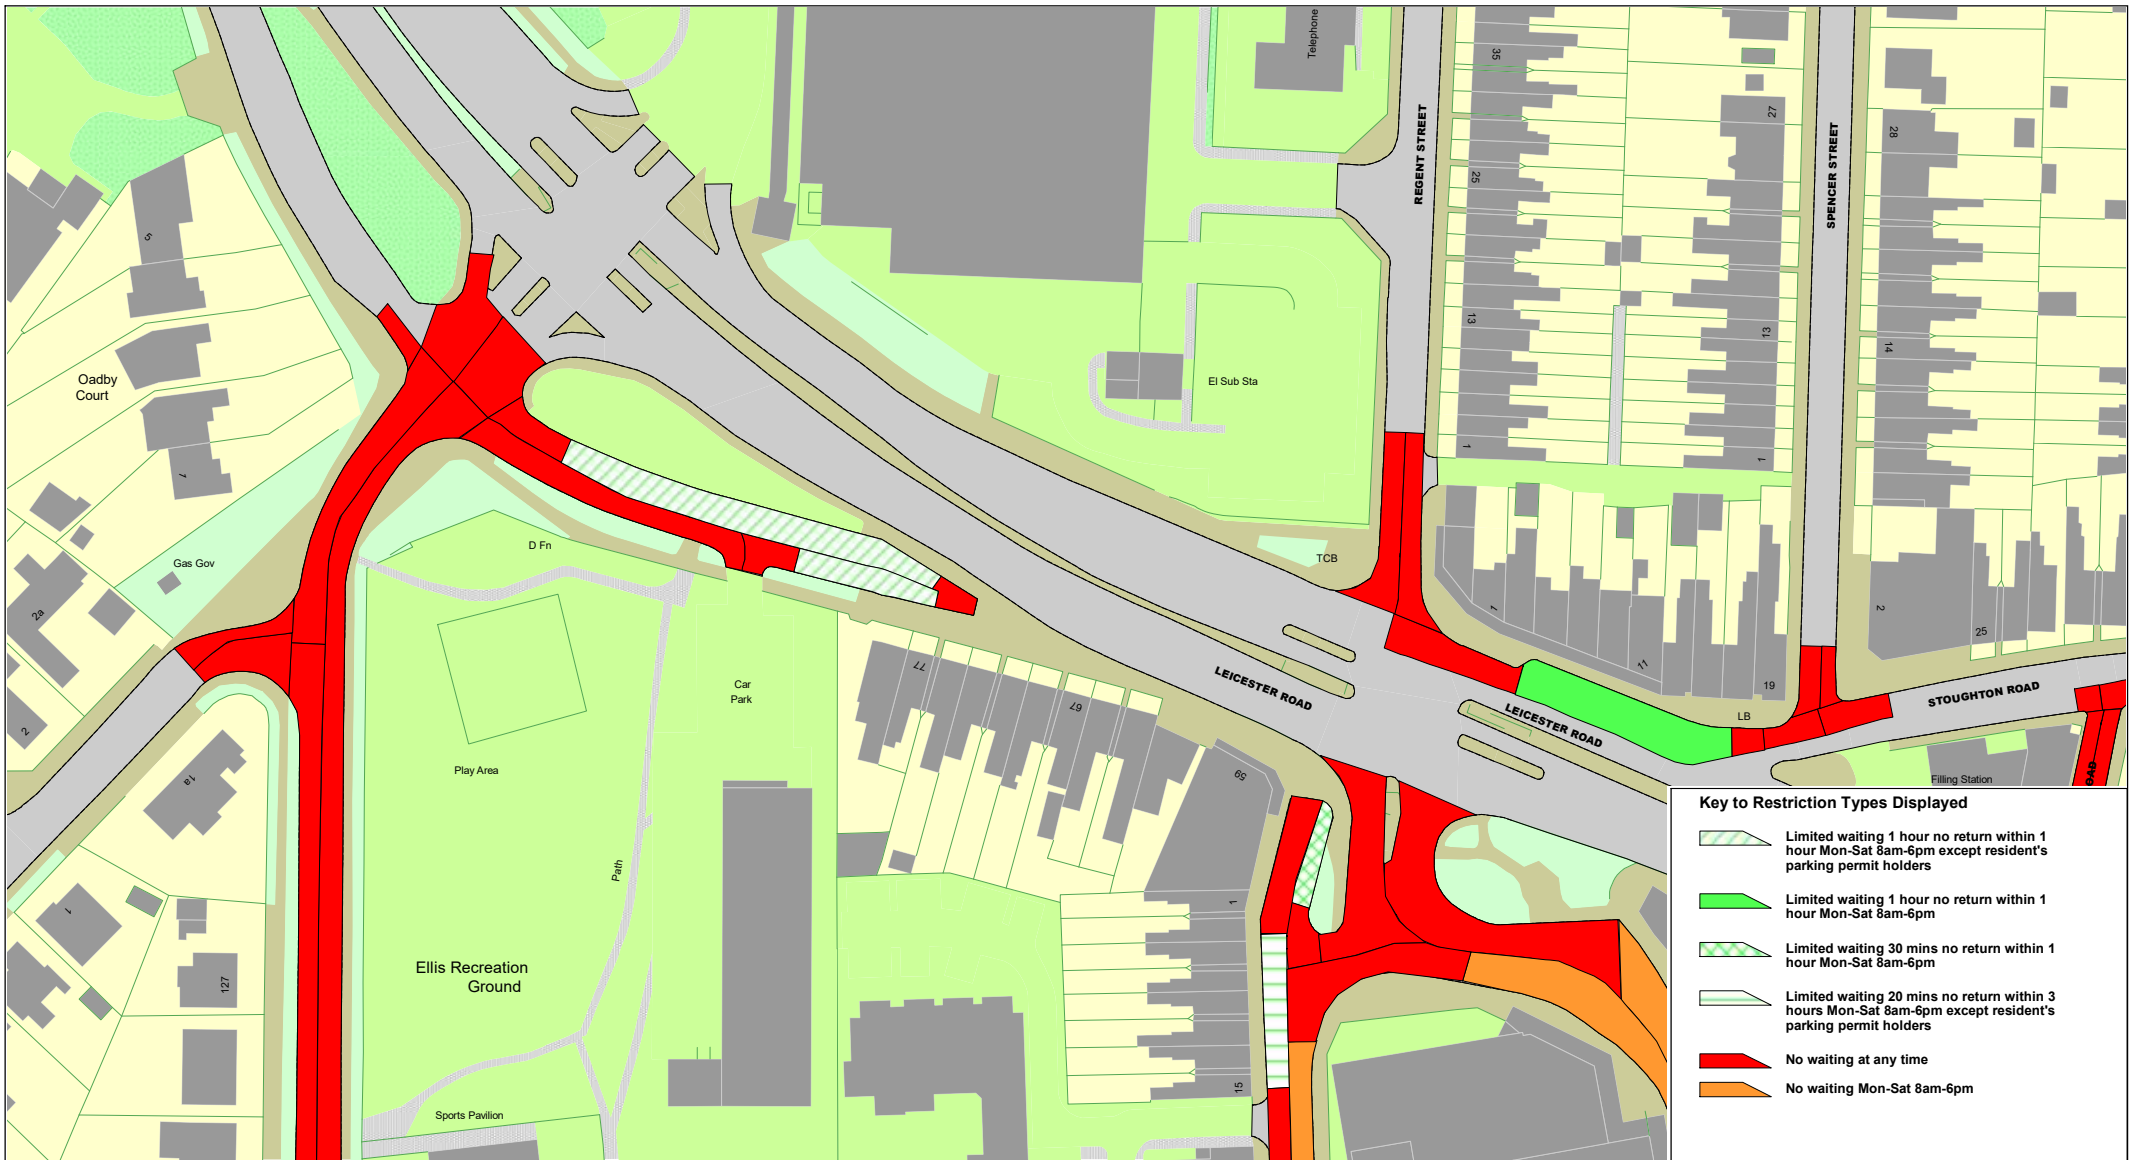

© Crown copyright. All rights reserved  
 Leicestershire County Council  
 Licence No. 100019271 2026

Tile Ref: JK106

SCALE	1 : 1250
DATE	10/06/2026
DRAWING No.	
DRAWN BY	