

THE LEICESTERSHIRE COUNTY COUNCIL
(MELTON ROAD, THE BOROUGH OF MELTON)
CONSOLIDATION ORDER 2022 (MELTON ROAD (A6006), ASFORDBY HILL)
(AMENDMENT 4) ORDER 202

THE LEICESTERSHIRE COUNTY COUNCIL hereby gives notice that it proposes to make an Order under Sections 1, 2, 4, 5, 19, 32, 35, 45, 46, 47, 49 and Part IV of Schedule 9 of the Road Traffic Regulation Act 1984 (“the Act”), and of all other enabling powers, and after consultation with the Chief Officer of Police in accordance with Part III of Schedule 9 to the Act, the effect of which will be:

To impose no waiting at any time restrictions for the length of a proposed pedestrianised crossing along part of Melton Road (A6006), Asfordby Hill as shown in Plan TM5220/T1/1


A copy of the proposed Order, together with a plan illustrating the proposals and an explanatory statement giving the Council's reasons for proposing to make the Order may be inspected during normal office hours at my offices, Room 200, County Hall, Glenfield, Leicester LE3 8RA, at the offices of Melton Borough Council, Parkside, Station Approach, Burton Street, Melton Mowbray LE13 1GH and on the Notice Board of Asfordby Parish Council.

Documents can also be viewed online at <https://www.leicestershire.gov.uk/roads-and-travel/cars-and-parking/traffic-management-consultations> from 11th June 2026

Objections to the proposals, specifying the grounds on which they are made, should be sent in writing to the undersigned by not later than 2nd July 2026, quoting reference KJ/HTWMT/6185. Alternatively, objections can be emailed to kevin.jukes@leics.gov.uk or via the online comment form which may be accessed via the link above. If you require alternative formats of this Notice, including larger print or braille, please contact Leicestershire County Council on (0116) 305 0001.

Dated: 11th June 2026

Fiona McMillan - Director of Law and Governance & Monitoring Officer (Acting).

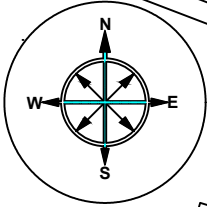

Asfordby Hill Primary School

DISCLAIMER:

RESTRICTIONS NOT SHOWN ON THIS PLAN WILL **NOT** CHANGE


THIS PLAN IS FOR GRAPHICAL REPRESENTATION ONLY AND DOES NOT FORM PART OF THE FINAL LEGAL ORDER

Proposed extent of NWAAT

Proposed upgrade from Zebra to Puffin Crossing

A6006 MELTON ROAD

 Proposed: No Waiting at Any Time

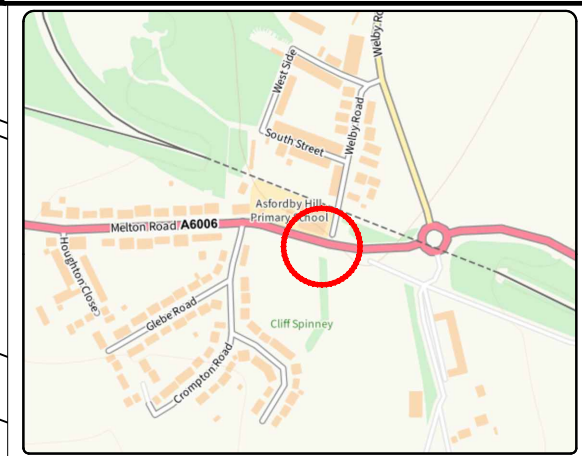

ENVIRONMENT AND TRANSPORT DEPARTMENT

ANN CARRUTHERS DIRECTOR

NETWORK MANAGEMENT DEVELOPMENT & GROWTH

A6006 MELTON ROAD ASFORDBY HILL

TITLE:
PROPOSED UPGRADE FROM ZEBRA TO PUFFIN CROSSING & NO WAITING AT ANY TIME LOCATION PLAN


DRAWING NUMBER	SCALE
TM5220/T1/1	NTS
PREPARED BY: T HARRIS	
CHECKED BY: A COOLING	DATE: APR 2026
APPROVED BY: S MERRIGAN	SIZE: A4

COUNTY HALL * GLENFIELD * LEICESTER * LE3 8ST

Tel: 0116 3050001

www.leicestershire.gov.uk

© Crown copyright and database rights 2026 OS AC0000813920. You are granted a non-exclusive, royalty free, revocable licence solely to view the Licensed Data for non-commercial purposes for the period during which Leicestershire County Council makes it available. You are not permitted to copy, sub-license, distribute, sell or otherwise make available the Licensed Data to third parties in any form. Third party rights to enforce the terms of this licence shall be reserved to OS.

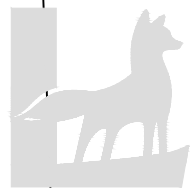

Leicestershire County Council

LEICESTERSHIRE COUNTY COUNCIL
BOROUGH OF MELTON

MELTON ROAD (A6006)

SIGNALISED PEDESTRIAN CROSSING
AND NO WAITING AT ANY TIME

STATEMENT OF REASONS

Leicestershire County Council proposes to upgrade the existing zebra crossing to a signalised puffin crossing on the A6006 Melton Road, Asfordby Hill, adjacent Asfordby Hill Primary School.

The crossing is to provide improved connectivity for pedestrians and ensure a safe crossing point for pedestrians walking to and from Asfordby Hill Primary School.

It is also proposed that no waiting at any time restrictions are implemented for the length of the crossing, denoted by the zig zag markings, to enable enforcement of parking on the footway.

The proposals are shown on plan TM5220/T1/1.

THE LEICESTERSHIRE COUNTY COUNCIL
(MELTON ROAD, THE BOROUGH OF MELTON)
CONSOLIDATION ORDER 2022 (MELTON ROAD, ASFORDBY HILL)
(AMENDMENT 4) ORDER 202

The Leicestershire County Council ("the Council") in exercise of its powers under Sections 1, 2, 4, 5, 19, 32, 35, 45, 46, 47, 49 and Part IV of Schedule 9 of the Road Traffic Regulation Act 1984 ("the Act") as amended, and of all other enabling powers and after consultation with the Chief Officer of Police in accordance with Part III of Schedule 9 of the Act hereby makes the following Order:-


1. This Order shall come into operation on <<INSERT DATE>> and may be cited as the "Leicestershire County Council (Melton Road, the Borough of Melton) Consolidation Order 2022 (Melton Road, Asfordby Hill) (Amendment 4) Order 202"
2. The "Leicestershire County Council (Borough of Melton) Consolidation Order 2022" is hereby amended by the plan(s) specified in the First Schedule to this Order and with the inclusion of the plan(s) specified in the Second Schedule, attached hereto.

FIRST SCHEDULE
Plan(s) to be amended

SECOND SCHEDULE
New Plan(s)

FS136 - Asfordby Hill

THE COMMON SEAL of THE)
LEICESTERSHIRE COUNTY COUNCIL)
was hereunto affixed this XXXX)
day of XXXX 202 in the presence of)

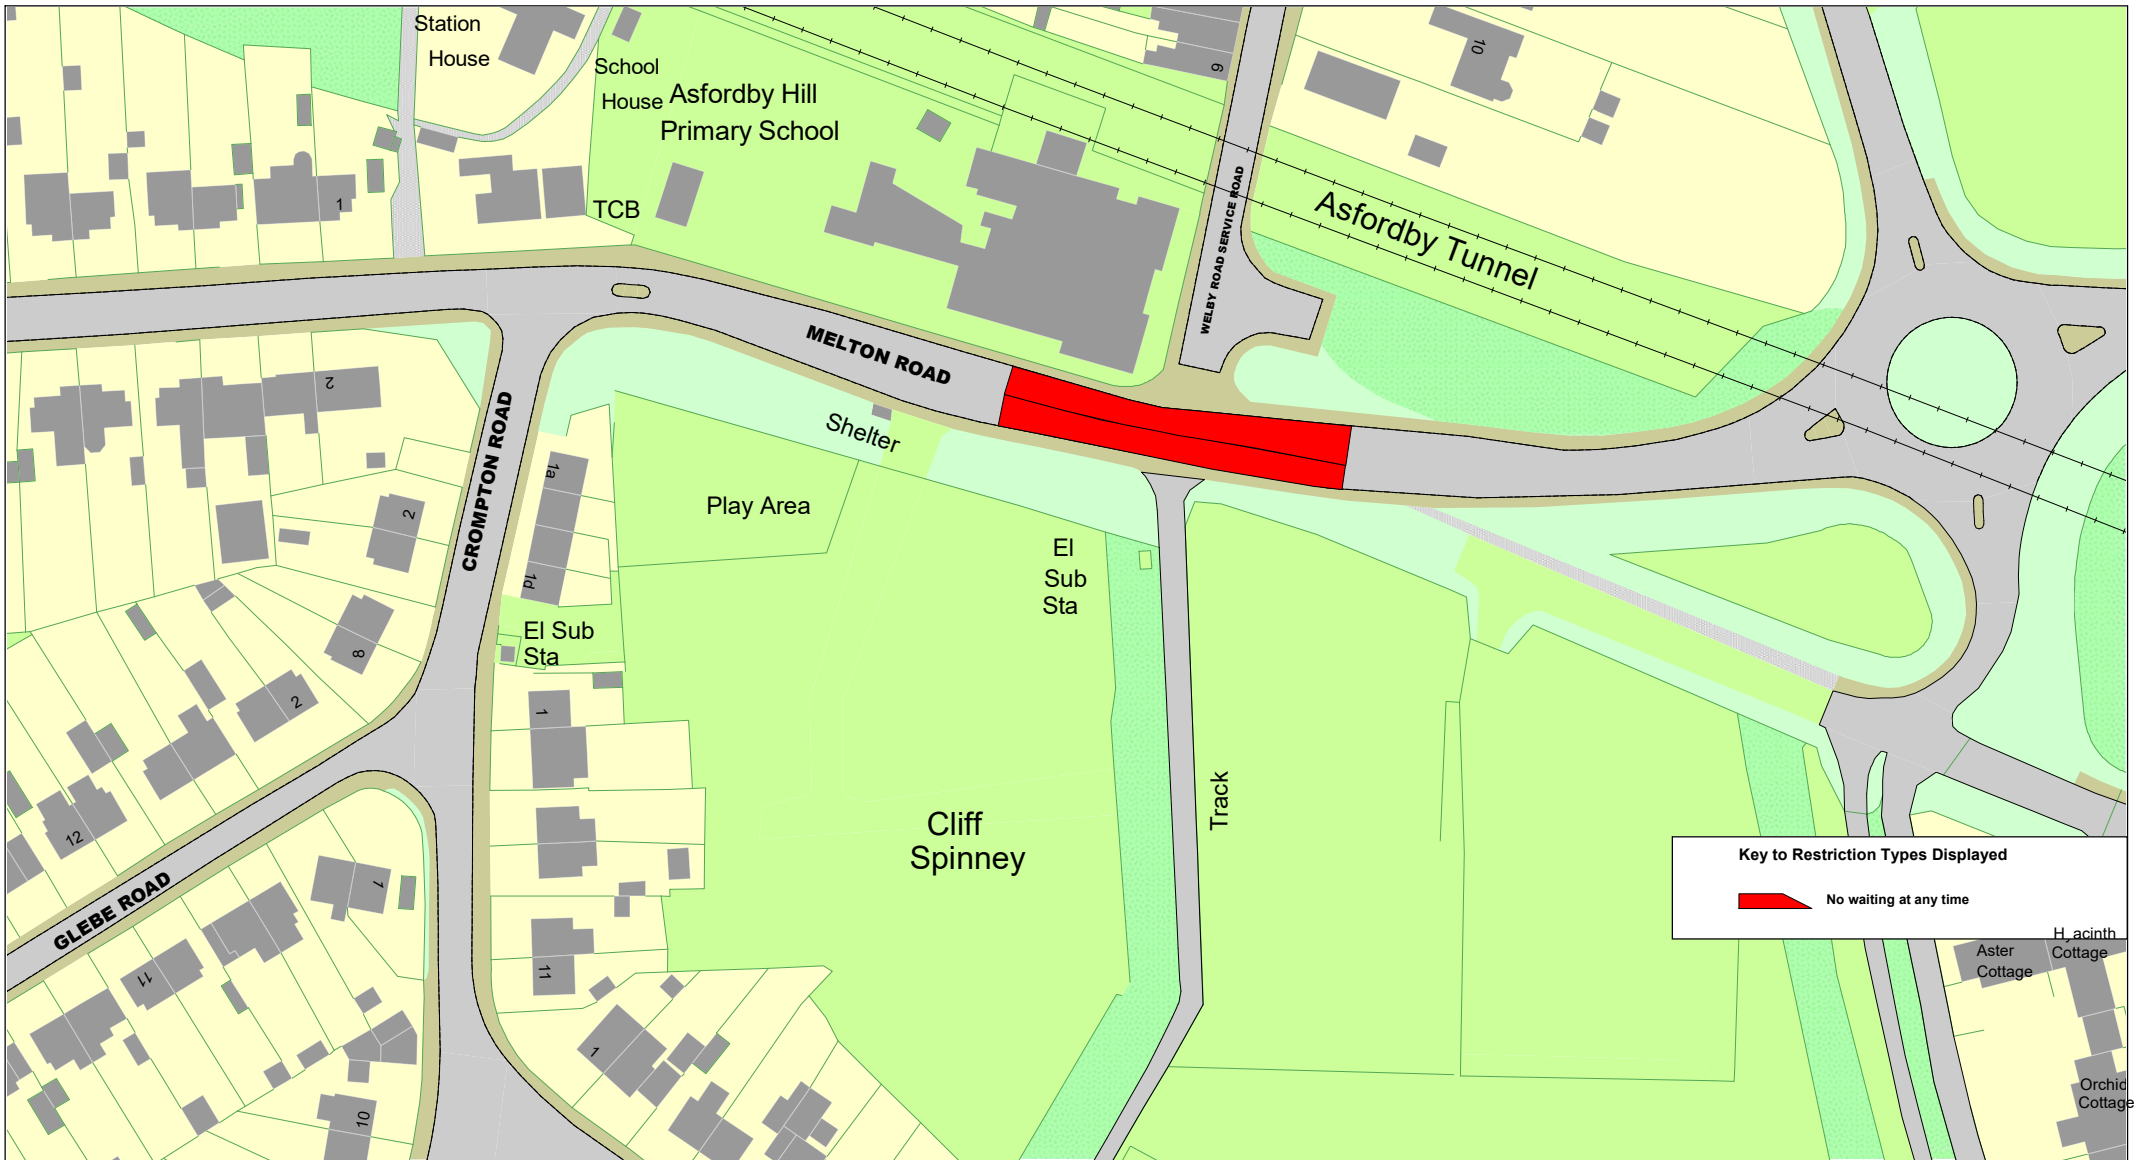

© Crown copyright. All rights reserved
 Leicestershire County Council
 Licence No. 100019271 2026

Tile Ref: FS136

SCALE	1 : 1250
DATE	20/05/2026
DRAWING No.	
DRAWN BY	