


KEY	
	NEW CARRIAGEWAY/CYCLEWAY
	GRASS VERGE
	WIDENED OR NEW FOOTWAY/ CYCLEWAY
	RAISED AREA (KERBED) TO SEPARATE FOOTWAY AND CYCLEWAY
	PROPOSED KERBS
	TACTILE PAVING / CROSSING POINT
	NEW ROAD GULLY (SUBJECT TO DETAILED DESIGN)



Further investigation will be required at detailed design to establish highway boundary and consider level differences, ditch/drainage and if mature trees might be affected. An alternative may be required such as maintaining the current joint use footway/cycleway at this location.

© Crown copyright 2022. All rights reserved. Use of this map is limited to personal and private use only. Leicester City Council, 1997/2017.

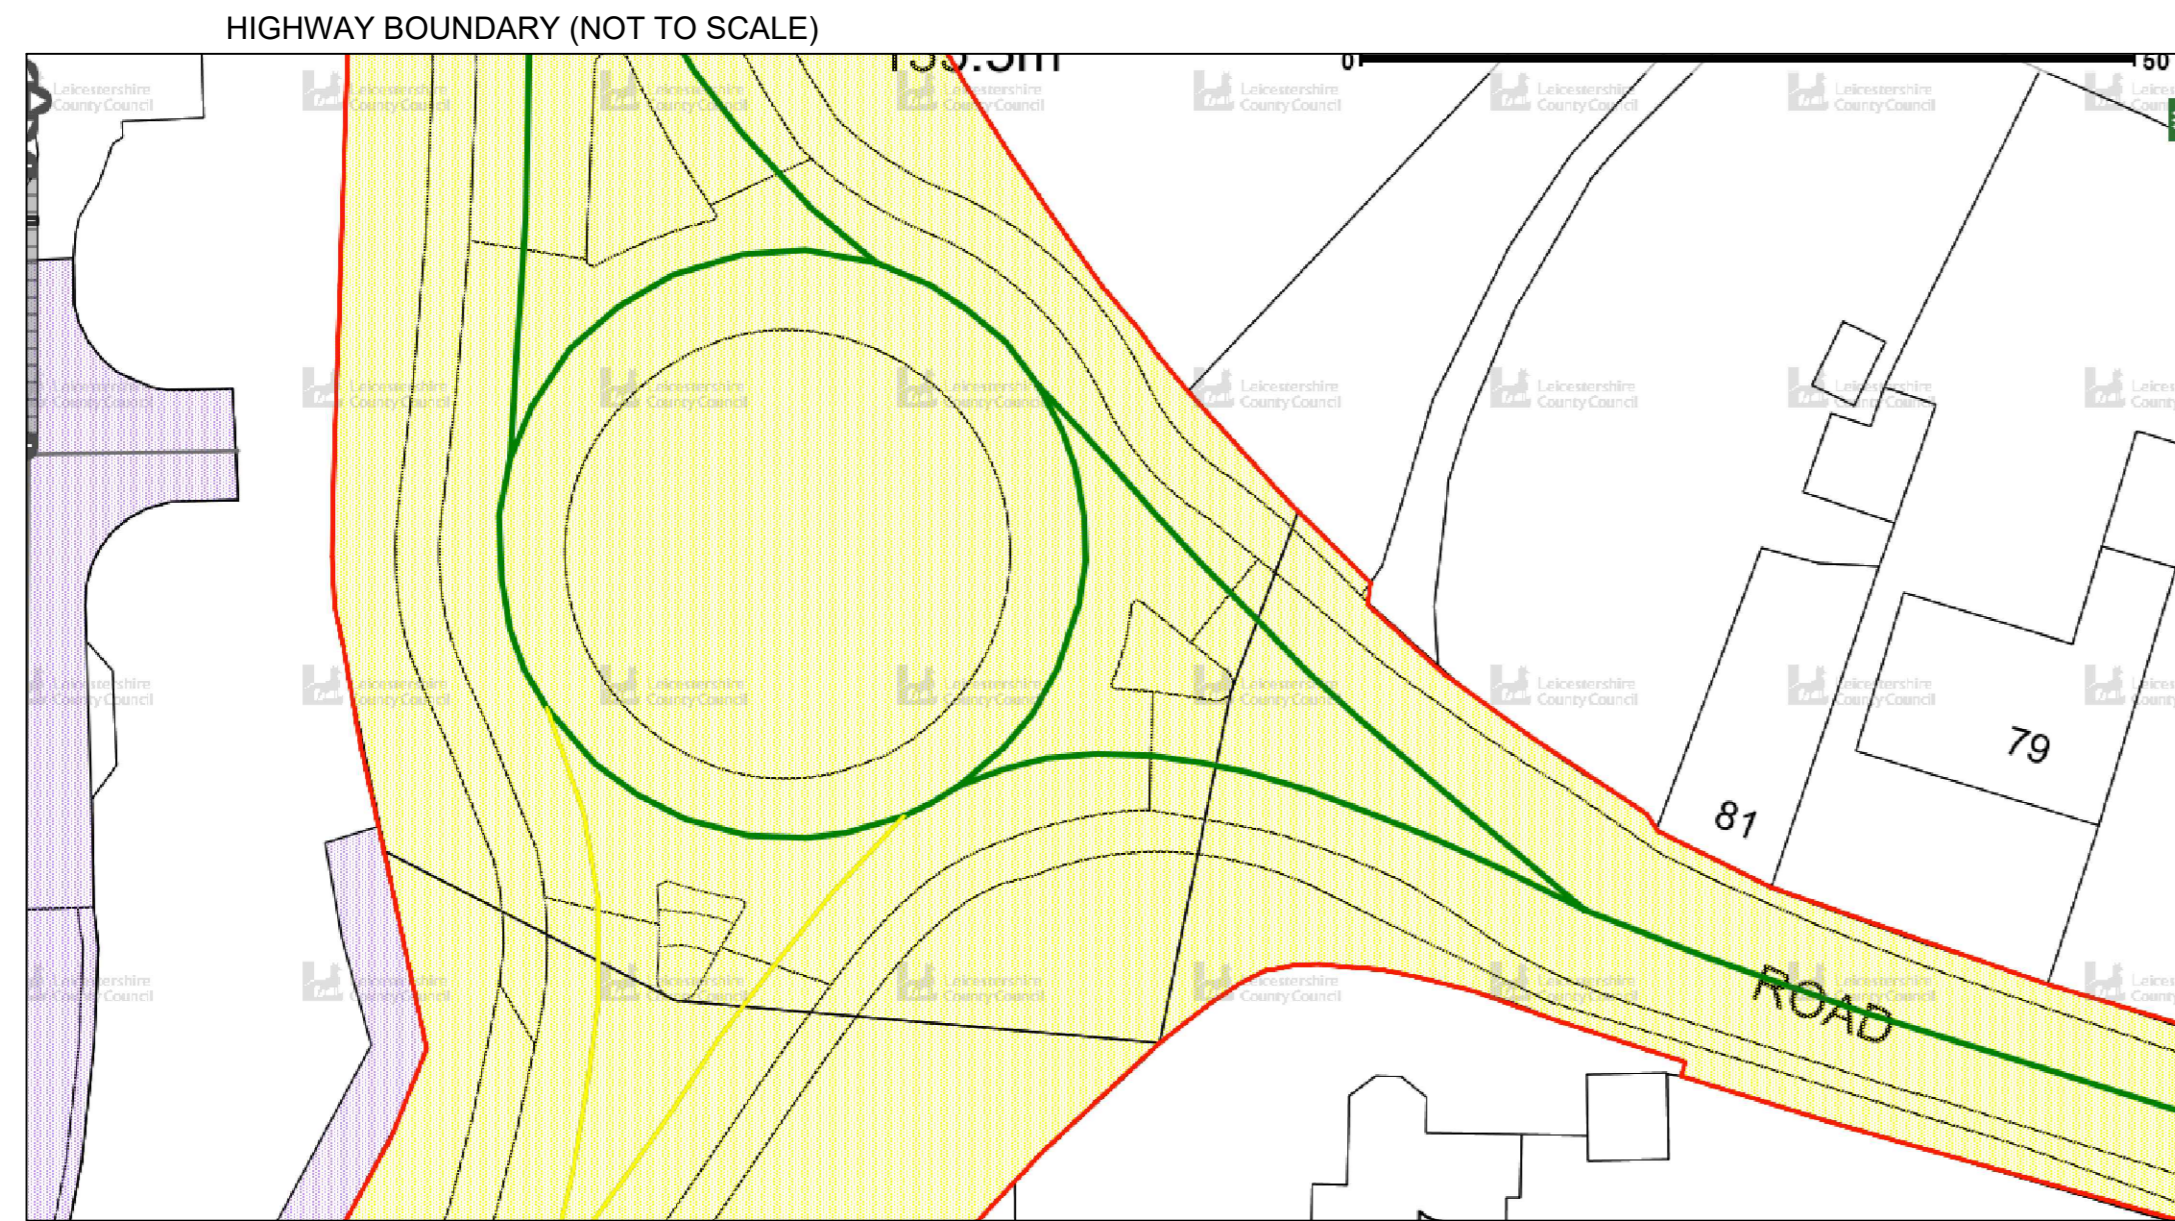

Notes:  
1. All Dimensions Are in Metres. All Levels Are in Metres Above Ordnance Datum.  
2. Any changes to the design or specification will require the prior approval of the relevant engineer in writing.

Approved	Revision	By	Date	Rev

**Leicestershire County Council**  
Ann Carruthers  
Director of  
Environment And Transport

County Hall \* Glenfield \* Leicester \* LE3 8RJ  
Tel No : 0116 3050001 | Web : www.leics.gov.uk  
**PRELIMINARY DESIGN**  
TRAFFIC & SIGNALS TEAM  
Highways & Transport Services

CLIENT: **Asset & Major Programmes Team**  
Title: **A6/Wistow Road, Kibworth  
Proposed Roundabout improvement  
Preliminary Design**

Scheme Ref. / Drawing No.	Revision
4956.000/A1/1/1	O
Prepared By: A Stinson	Scale: 1:250
Checked By: F Blockley	Size: A0
Approved By: F Blockley	Date: November 2023