


View A - Phase 1 Illustrative Plan

1:750

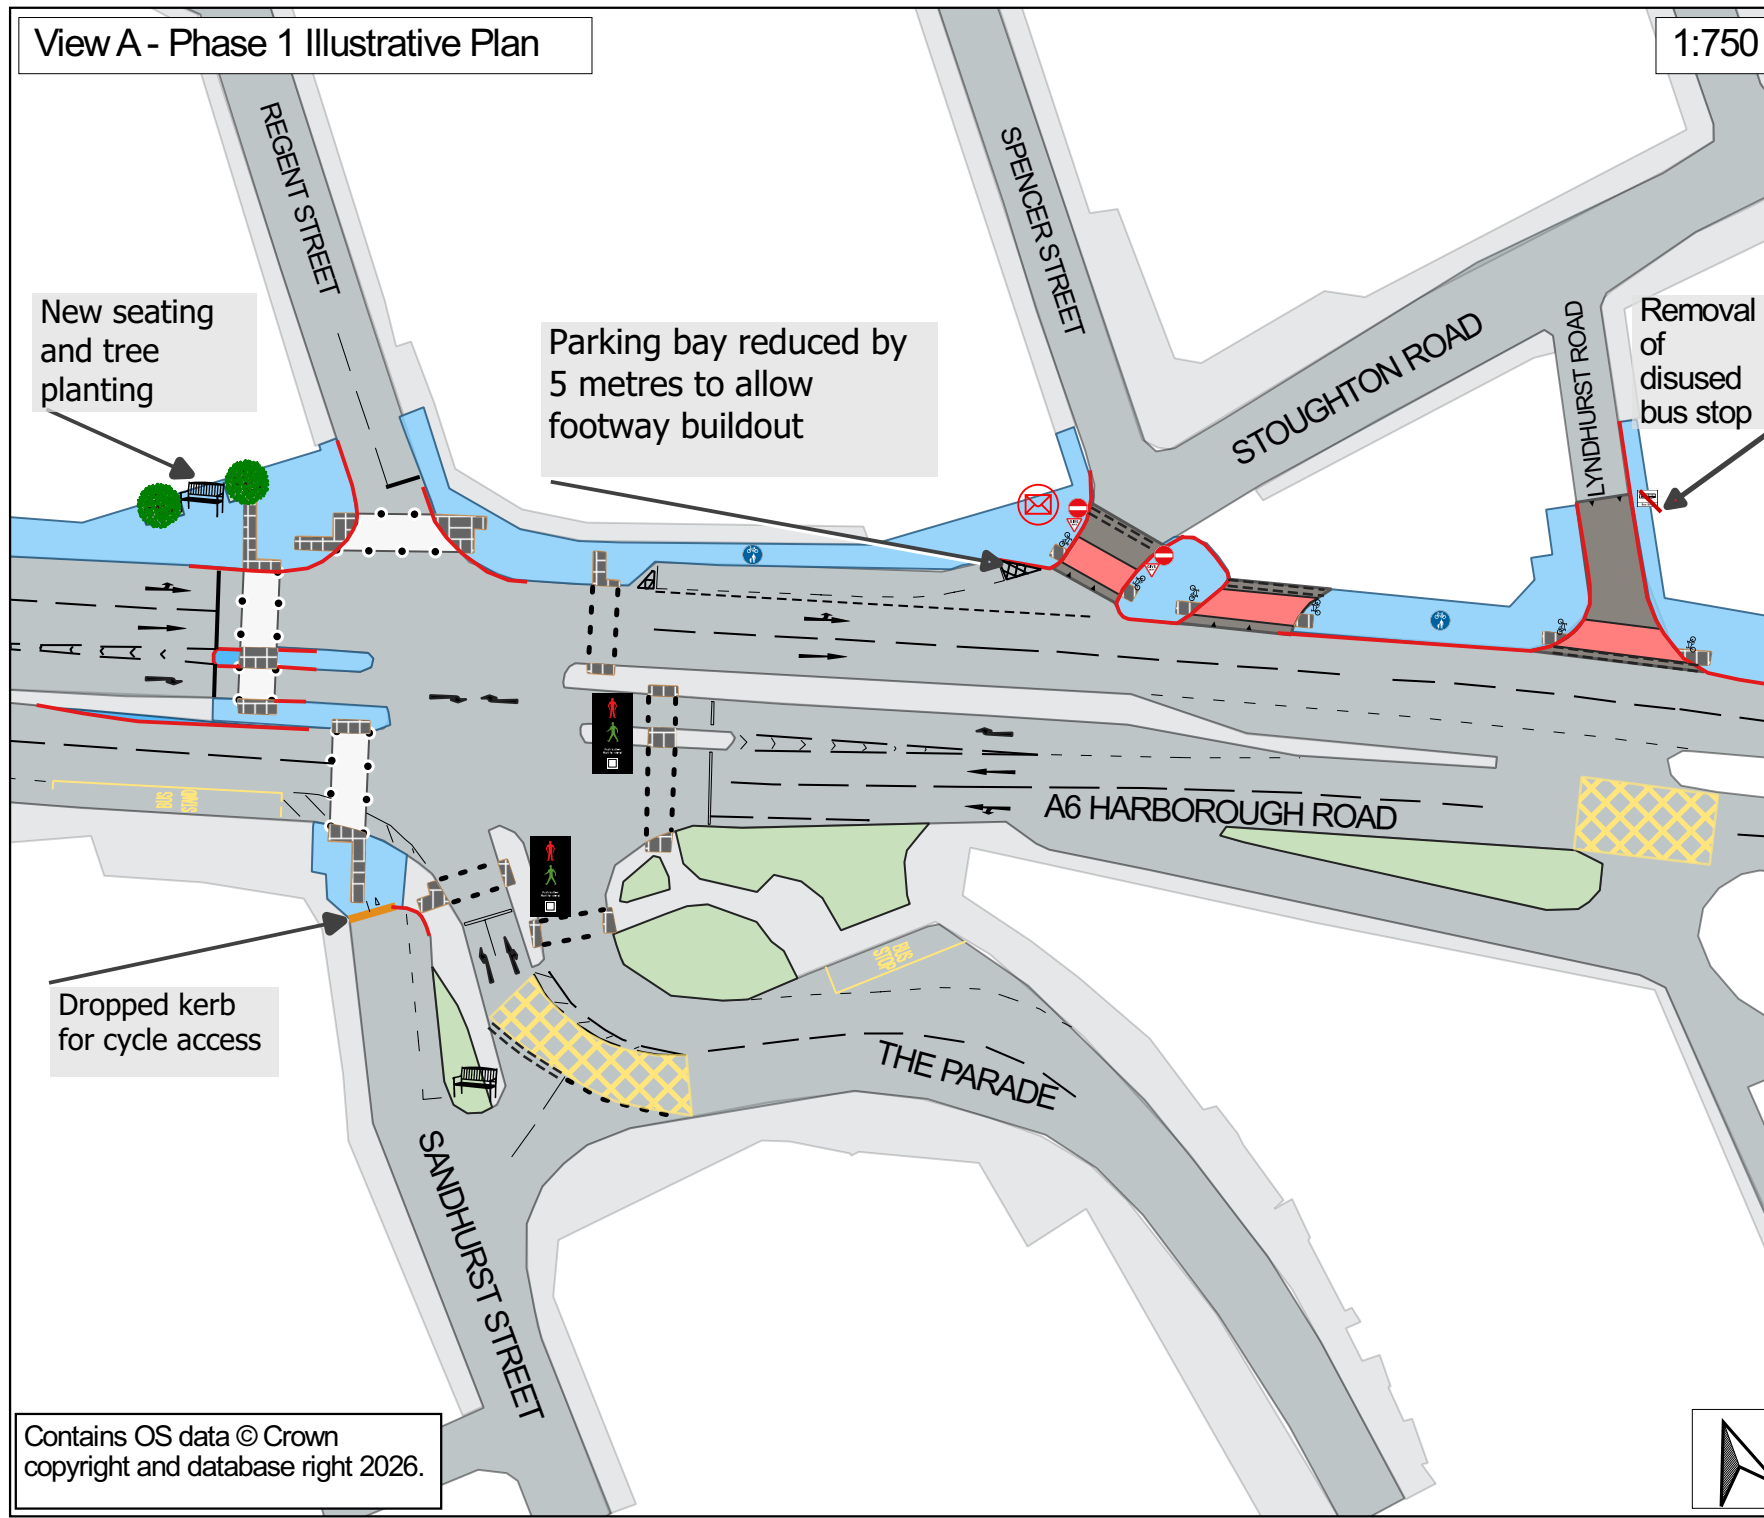

- Key**
- Upgraded controlled crossings
 - New Toucan crossing points
 - Realigned Kerbs
 - Raised junction tables for continuous level footway
 - Raised table crossing
 - Footway resurfacing
 - Tactile paving




Funded by UK Government

GROWTH,
ENVIRONMENT & TRANSPORT

On Behalf Of
Ann Carruthers, Director

OADBY A6 PARADE
JUNCTION AND CROSSING WORKS
PHASE 1

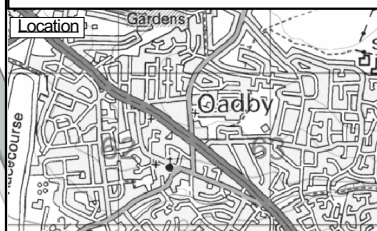

Reference	OA6P-ILP-TPP-001
Plan No.	1
Date Produced	22 July 2026

Transport Projects & Programmes
Environment & Transport, County Hall, Glenfield, LE3 8RJ
tpp@leics.gov.uk

Contains OS data © Crown
copyright and database right 2026.

