

All Statutory Undertakers
with apparatus in Leicestershire

Date: 1st July 2026
My Ref: 702569
Contact: Tim Patel
Phone: 0116 305 0001
Online: <https://www.leicestershire.gov.uk/contact-information>

LEICESTERSHIRE COUNTY COUNCIL

NEW ROADS AND STREET WORKS ACT 1991

DEPARTMENT OF ENVIRONMENT & TRANSPORT

NOTICE TO UNDERTAKERS – SECTION 58

THIS IS A NOTICE, NOT A SEARCH

The LEICESTERSHIRE COUNTY COUNCIL by its Director of Environment and Transport, acting in virtue of the powers vested in the Council as Highway Authority, hereby gives 3 months advance notice under Section 58 of the Act of its intention to execute substantial road works in accordance with the accompanying plan.

Subject to the exemptions in the Act and Regulations under it, no street works may be executed for a period of 36 months from the completion of the works described without the consent of the said Leicestershire County Council. Should such street works be planned you are requested to contact the above-named officer to discuss how the works can best be co-ordinated.

- | | |
|--|--|
| 1. Scheme Title: | Main Street, Willoughby Waterleys |
| 2. Description of works: | Carriageway Resurfacing |
| 3. Highway and route number: | C5603, Main Street, Countesthorpe Road, Church Farm Lane, Orchard Road, Willoughby Waterleys and Willoughby Road, Whetstone |
| 4. USRN(s): | 16400770, 16402439, 16400207, 16400939 2801549 |
| 5. Grid Reference: | E: , N: |
| 6. Terminal points of site:
(Refer to enclosed plan for
location and extents of works) | E: 457623, N: 292004 – Main St (Southern Extent)
E: 457565, N: 292962 – Main St (Northern Extent)
E: 457565, N: 292962 – Countesthorpe Road (Southern Extent)
E: 457589, N: 293340 – Countesthorpe Road (Northern Extent) |

Continued ...

Environment and Transport Department
Leicestershire County Council, County Hall, Glenfield. Leicestershire LE3 8RJ
Telephone: 0116 305 0001
Online: <https://www.leicestershire.gov.uk/contact-information>

Director, Ann Carruthers

www.leicestershire.gov.uk

E: 457589, N: 293340 – Willoughby Road (Southern Extent)
E: 457554, N: 293516 – Willoughby Road (Northern Extent)
E: 457582, N: 292464 – Church Farm Lane (Northern Extent)
E: 457464, N: 292330 – Church Farm Lane (Southern Extent)
E: 457461, N: 292389 – Orchard Road (Eastern Extent)
E: 457407, N: 292393 – Orchard Road (Western Extent)

7. Programmed start date: 7th September 2026
8. Programmed completion date: 11th September
9. Address for reference: Little Monkeys Playgroup
Main St, Willoughby Waterleys, Leicester LE8 6UF


Yours faithfully,

Tim Patel
Assistant Engineer (Highways Delivery)

Environment and Transport Department
Leicestershire County Council, County Hall, Glenfield. Leicestershire LE3 8RJ
Telephone: 0116 305 0001
Online: <https://www.leicestershire.gov.uk/contact-information>

Director, Ann Carruthers

www.leicestershire.gov.uk

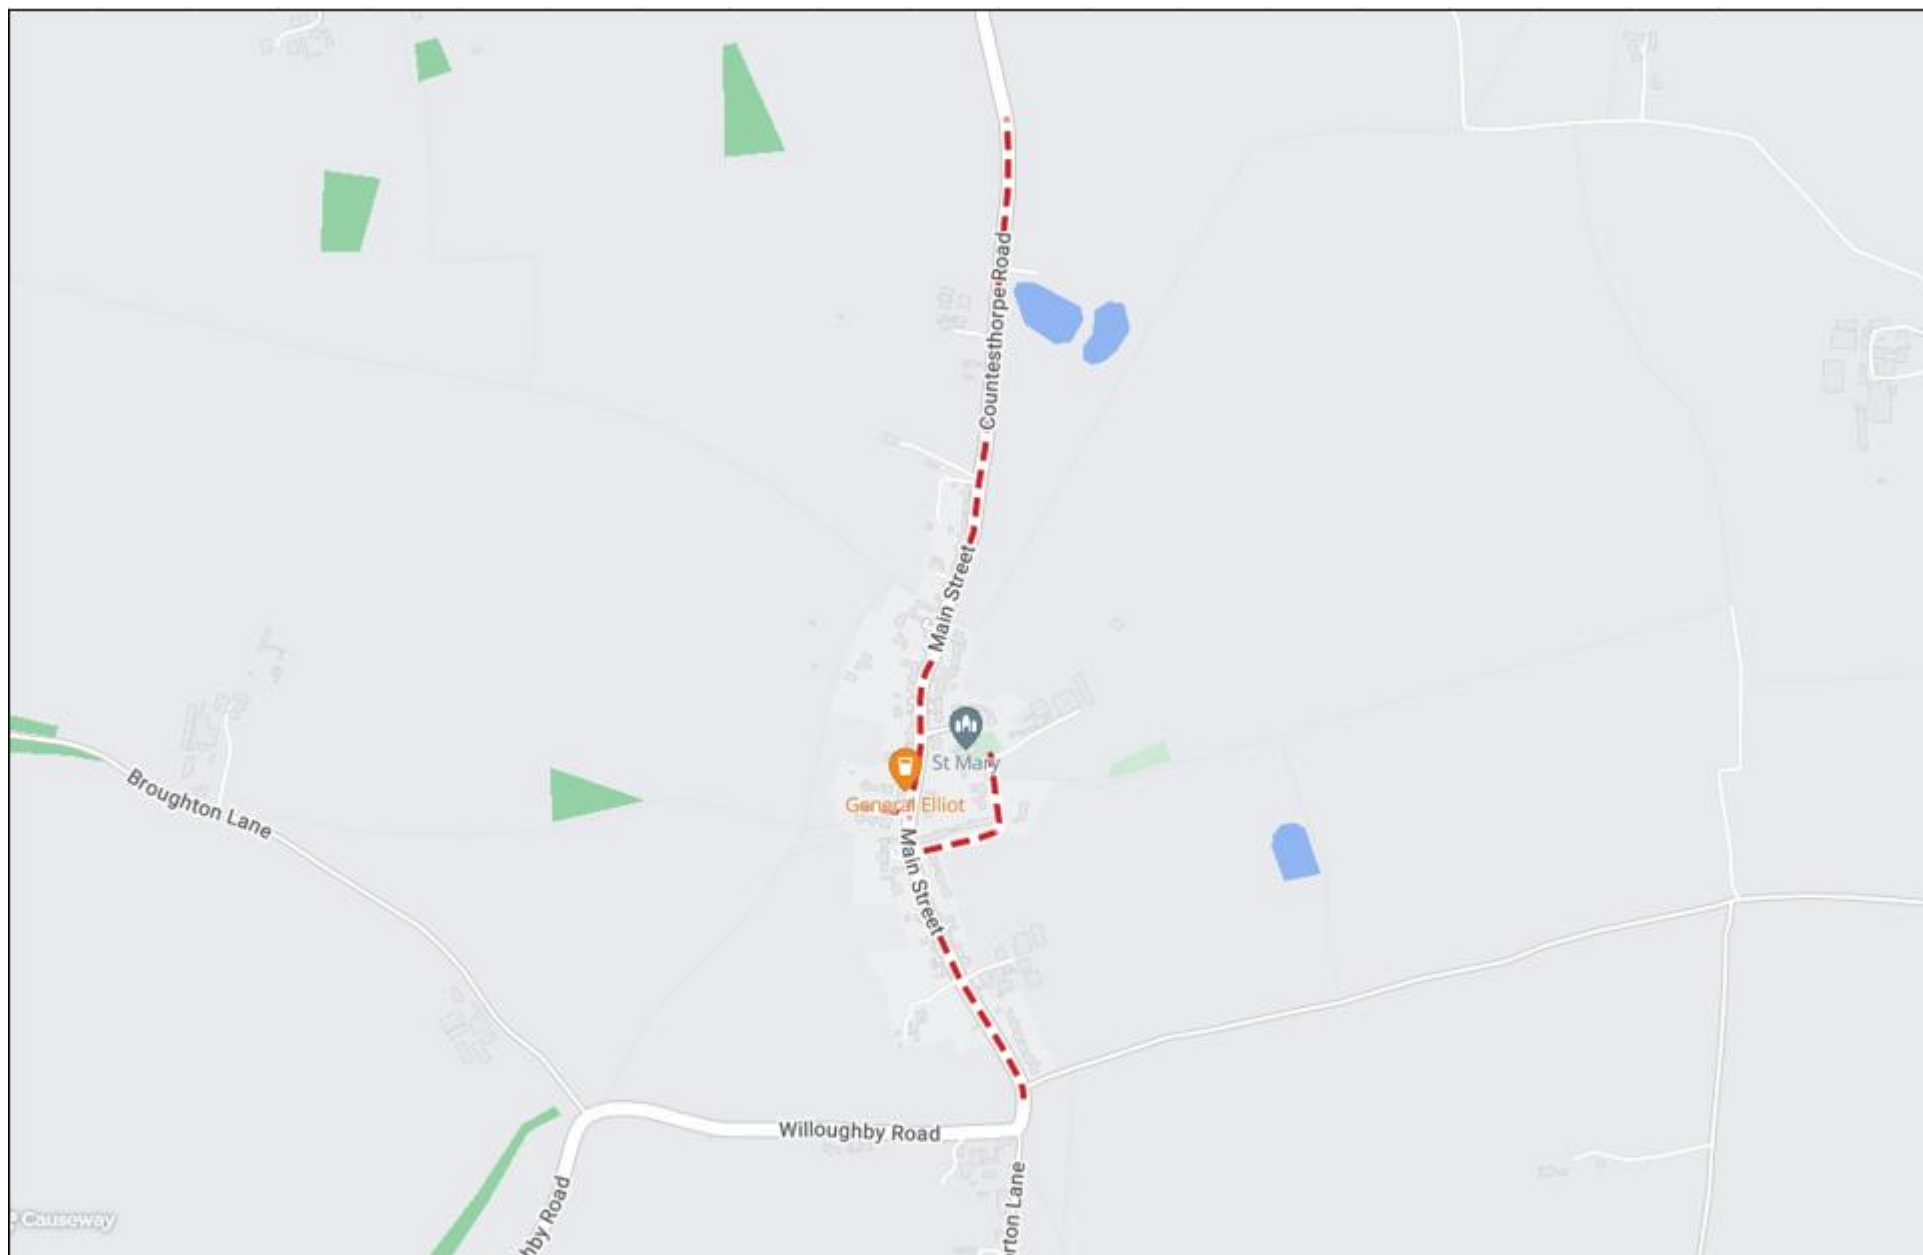

Contains Ordnance Survey data © Crown Copyright and database right 2017
© Crown Copyright and database rights 2017 Ordnance Survey 0100019271.
You are permitted to use this data solely to enable you to respond to or interact with, the
organisation that provided you with the data. You are not permitted to copy, sub-licence,
distribute or sell any of this data to third parties in any form.
DRAWING NOT TO SCALE



702569 - Main St, Willoughby Waterleys



**Leicestershire
County Council**