

LEICESTERSHIRE COUNTY COUNCIL
(VARIOUS ROADS IN THE DISTRICT OF HARBOROUGH) CONSOLIDATION ORDER
2022 (NORTHAMPTON ROAD (A508), MARKET HARBOROUGH, DISTRICT OF
HARBOROUGH) (AMENDMENT 14) ORDER 202

THE LEICESTERSHIRE COUNTY COUNCIL hereby gives notice that it proposes to make an Order under Sections 1, 2, 4, 5, 19, 32, 35, 45, 46, 47, 49 and Part IV of Schedule 9 of the Road Traffic Regulation Act 1984 ("the Act"), and of all other enabling powers, and after consultation with the Chief Officer of Police in accordance with Part III of Schedule 9 to the Act, the effect of which will be:

Northampton Road (A508), Market Harborough - From a point approximately 55 metres north of the Northampton Road roundabout to a point approximately 105 metres north of the Northampton Road roundabout, on both sides of the carriageway.


A copy of the proposed Order, together with a plan illustrating the proposals and an explanatory statement giving the Council's reasons for proposing to make the Order may be inspected during normal office hours at my offices, Room 200, County Hall, Glenfield, Leicester LE3 8RA or at the offices of Harborough District Council of The Symington Building, Adam and Eve Street, Market Harborough, Leicestershire, LE16 7AG.

Documents can also be viewed online at <https://www.leicestershire.gov.uk/roads-and-travel/cars-and-parking/traffic-management-consultations>

Objections to the proposals, specifying the grounds on which they are made, should be sent in writing to the undersigned by not later than 30th July 2026, quoting reference TL/HTWMT/6207. Alternatively, objections can be emailed to theresa.lock@leics.gov.uk or via the online comment form which may be accessed via the link above. If you require alternative formats of this Notice, including larger print, braille or fax transmission, please contact Leicestershire County Council on (0116) 305 0001.

Dated: 9th July 2026

Fiona McMillan, Chief Legal Officer, Leicestershire County Council, County Hall, Glenfield, Leicester LE3 8RA

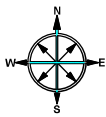

PROPOSED NO WAITING AT ANY TIME

**Proposed
Toucan
Crossing**


**Proposed extent of
NWAAT**

A508 NORTHAMPTON ROAD

NORTHAMPTON ROAD

DISCLAIMER:
RESTRICTIONS NOT SHOWN ON THIS PLAN WILL NOT CHANGE
THIS PLAN IS FOR GRAPHICAL REPRESENTATION ONLY AND DOES NOT FORM PART OF THE FINAL LEGAL ORDER

© Crown copyright and database rights 2026 OS AC0000813290. You are granted a non-exclusive, royalty free, revocable licence solely to view the Licensed Data for non-commercial purposes for the period during which Leicestershire County Council makes it available. You are not permitted to copy, sub-license, distribute, sell or otherwise make available the Licensed Data to third parties in any form. Third party rights to enforce the terms of this licence shall be reserved to OS.

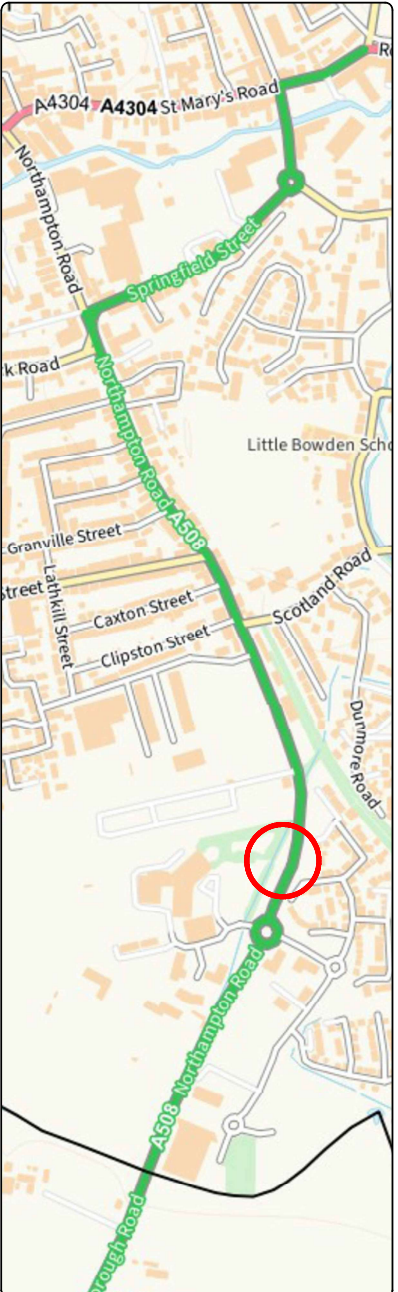

**GROWTH, ENVIRONMENT AND
TRANSPORT DEPARTMENT**

**ANN CARRUTHERS
DIRECTOR**

**NETWORK MANAGEMENT
DEVELOPMENT & GROWTH**

**A508 NORTHAMPTON ROAD,
MARKET HARBOROUGH**

TITLE:
**PROPOSED TOUCAN CROSSING AND
NO WAITING AT ANY TIME RESTRICTIONS
CONSULTATION PLAN**

DRAWING NUMBER	SCALE
TM5223/ATF5/T1/1	NTS
PREPARED BY: P SANDHU	DATE: MAY 2026
CHECKED BY: L MEASURES	SIZE: A3
APPROVED BY: S MERRIGAN	CORR. FILE:
COUNTY HALL * GLENFIELD * LEICESTER * LE3 8ST	
Tel: 0116 3050001	
www.leicestershire.gov.uk	

LEICESTERSHIRE COUNTY COUNCIL

DISTRICT OF HARBOROUGH

NORTHAMPTON ROAD (A508), MARKET HARBOROUGH

TOUCAN CROSSING AND NO WAITING AT ANY TIME RESTRICTIONS

STATEMENT OF REASONS

Leicestershire County Council intends to upgrade the existing uncontrolled pedestrian crossing to a signal-controlled toucan crossing on Northampton Road (A508), Market Harborough.

The new facility will enable pedestrians and cyclists to cross Northampton Road (A508) in one movement during a dedicated signal phase, supporting safer and more convenient active travel journeys.

It is also proposed that no waiting at any time restrictions are implemented for the length of the crossing denoted by the zig zag markings, to enable enforcement of parking on the footway.

The scheme is being funded through the Active Travel Fund.

The proposals are shown on plan TM5223/ATF5/T1/1.

LEICESTERSHIRE COUNTY COUNCIL
(VARIOUS ROADS IN THE DISTRICT OF HARBOROUGH) CONSOLIDATION ORDER
2022 (NORTHAMPTON ROAD (A508), MARKET HARBOROUGH, DISTRICT OF
HARBOROUGH) (AMENDMENT 14) ORDER 202


The Leicestershire County Council ("the Council") in exercise of its powers under Sections 1, 2, 4, 5, 19, 32, 35, 45, 46, 47, 49 and Part IV of Schedule 9 of the Road Traffic Regulation Act 1984 ("the Act") as amended, and of all other enabling powers and after consultation with the Chief Officer of Police in accordance with Part III of Schedule 9 of the Act hereby makes the following Order:-

1. This Order shall come into operation on <<INSERT DATE>> and may be cited as the "Leicestershire County Council (Various Road, District of Harborough) Consolidation Order 2022 (Northampton Road (A508), Market Harborough, District of Harborough) (Amendment 14) Order 202
2. The "Leicestershire County Council (District of Harborough) Consolidation Order 2022" is hereby amended by the plan(s) specified in the First Schedule to this Order and with the inclusion of the plan(s) specified in the Second Schedule, attached hereto.

FIRST SCHEDULE
Plan(s) to be amended

SECOND SCHEDULE
New Plan(s)

MK140 - MARKET HARBOROUGH

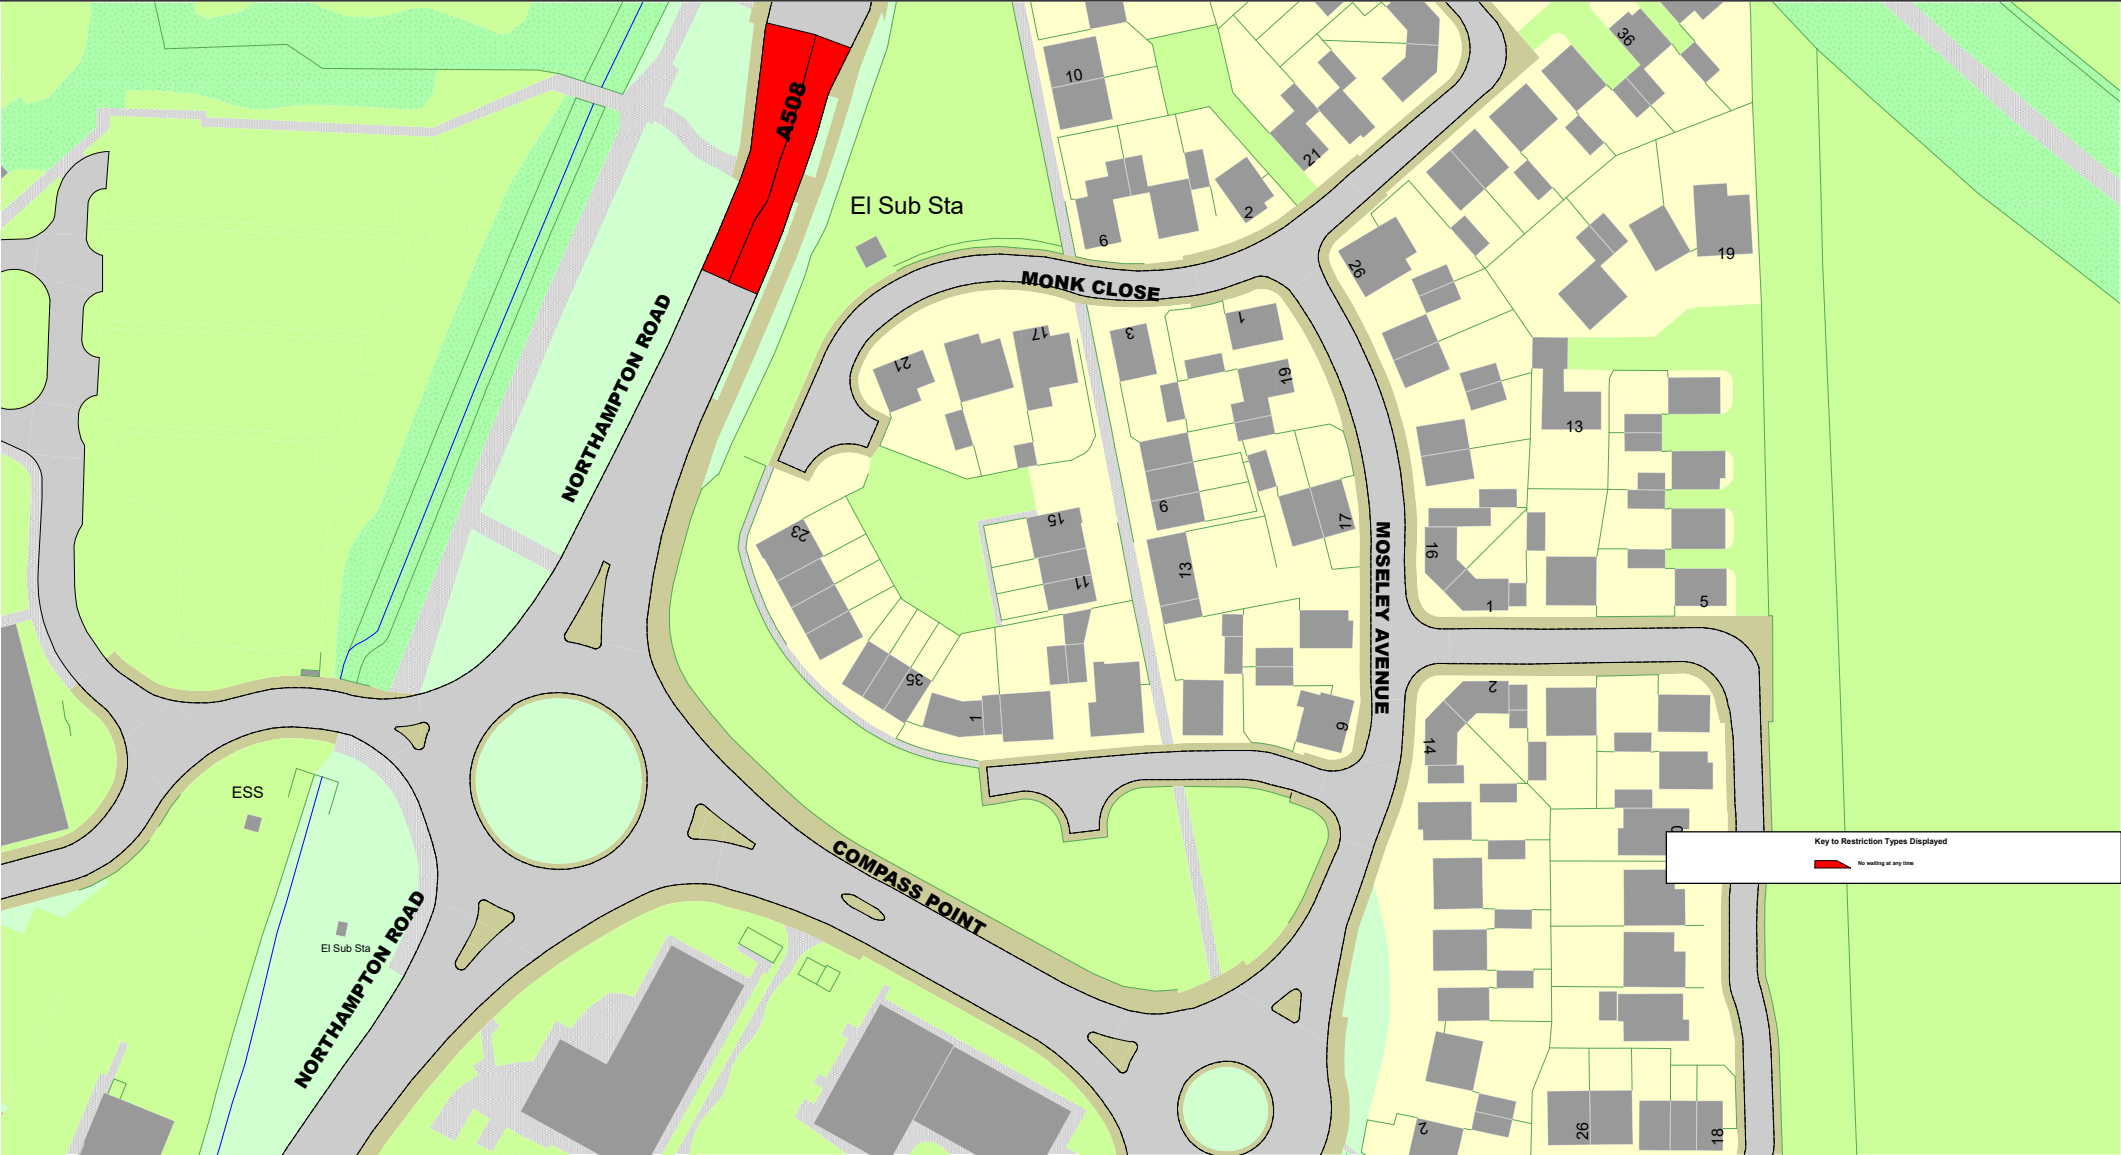

	© Crown copyright. All rights reserved Leicestershire County Council Licence No. 100019271 2026 Tile Ref: MK140		SCALE	1 : 1250
			DATE	15/06/2026
			DRAWING No.	
			DRAWN BY	