

THE LEICESTERSHIRE COUNTY COUNCIL
(VARIOUS ROADS, THE BOROUGH OF CHARNWOOD) CONSOLIDATION ORDER 2022
(COWDRAY CLOSE, EDELIN ROAD, PARK ROAD, PARKLANDS DRIVE AND
SHELTHORPE ROAD, LOUGHBOROUGH)
(AMENDMENT 8) ORDER 2026

The Leicestershire County Council ("the Council") in exercise of its powers under Sections 1, 2, 4, 5, 19, 32, 35, 45, 46, 47, 49 and Part IV of Schedule 9 of the Road Traffic Regulation Act 1984 ("the Act") as amended, and of all other enabling powers and after consultation with the Chief Officer of Police in accordance with Part III of Schedule 9 of the Act hereby makes the following Order:-

1. This Order shall come into operation on the sixth day of July 2026 and may be cited as the "Leicestershire County Council (Various Roads, the Borough of Charnwood) Consolidation Order 2022 (Cowdray Close, Edelin Road, Park Road, Parklands Drive and Shelthorpe Road) (Amendment 8) Order 2026"
2. The "Leicestershire County Council (Loughborough, Charnwood Borough) Consolidation Order 2022" is hereby amended by the plan(s) specified in the First Schedule to this Order and with the inclusion of the plan(s) specified in the Second Schedule, attached hereto.

FIRST SCHEDULE
Plan(s) to be amended

FV81 - Loughborough
FW82 - Loughborough
FX82 - Loughborough
FY82 - Loughborough

SECOND SCHEDULE
New Plan(s)

FV81 - Loughborough
FW82 - Loughborough
FX82 - Loughborough
FY82 - Loughborough

THE COMMON SEAL of THE
LEICESTERSHIRE COUNTY COUNCIL
was hereunto affixed this twenty-fifth
day of June 2026 in the presence of

)
)
)
)



419639



	© Crown copyright. All rights reserved Leicestershire County Council Licence No. 100019271 2026	Tile Ref: FV81	
		SCALE	1 : 1250
		DATE	06/01/2026
		DRAWING No.	
		DRAWN BY	




Tile Ref: FW82

© Crown copyright. All rights reserved
Leicestershire County Council
Licence No. 100019271 2026

SCALE	1 : 1250
DATE	06/01/2026
DRAWING No.	
DRAWN BY	



SCALE	1 : 1250
DATE	06/01/2026
DRAWING No.	
DRAWN BY	

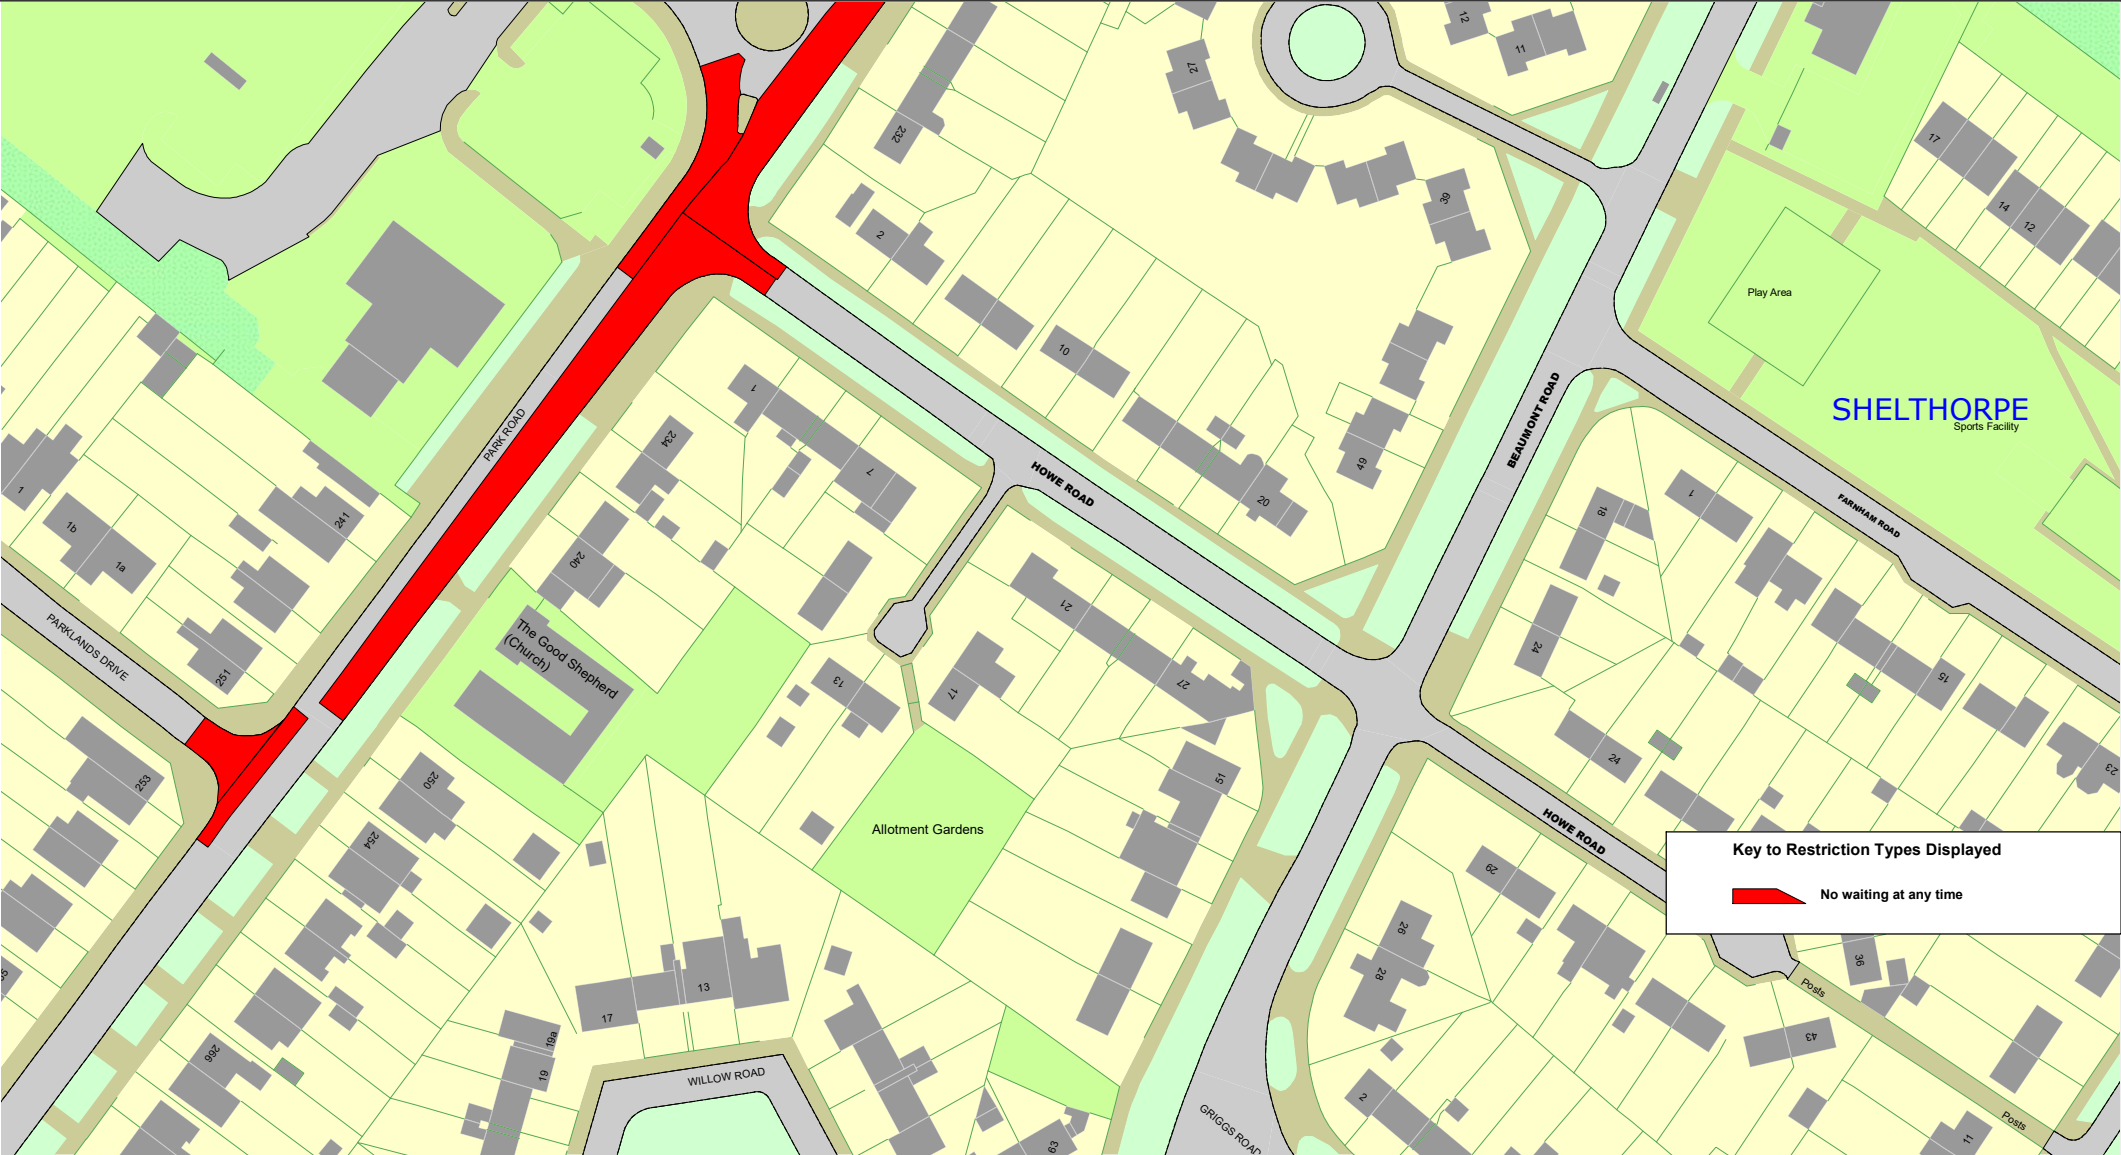

SCALE	1 : 1250
DATE	06/01/2026
DRAWING No.	
DRAWN BY	