

THE LEICESTERSHIRE COUNTY COUNCIL
(VARIOUS ROADS, THE BOROUGH OF CHARNWOOD) CONSOLIDATION ORDER 2022
(VARIOUS ROADS, LOUGHBOROUGH)
(AMENDMENT 9) ORDER 2026

The Leicestershire County Council ("the Council") in exercise of its powers under Sections 1, 2, 4, 5, 19, 32, 35, 45, 46, 47, 49 and Part IV of Schedule 9 of the Road Traffic Regulation Act 1984 ("the Act") as amended, and of all other enabling powers and after consultation with the Chief Officer of Police in accordance with Part III of Schedule 9 of the Act hereby makes the following Order:-

1. This Order shall come into operation on the sixth day of July 2026 and may be cited as the "Leicestershire County Council (Various Roads, the Borough of Charnwood) Consolidation Order 2022 (Various Roads, Loughborough) (Amendment 9) Order 2026"
2. The "Leicestershire County Council (Loughborough, Charnwood Borough) Consolidation Order 2022" is hereby amended by the plan(s) specified in the First Schedule to this Order and with the inclusion of the plan(s) specified in the Second Schedule, attached hereto.

FIRST SCHEDULE
Plan(s) to be amended


FS84 - Loughborough
FT84 - Loughborough
FM83 - Loughborough

SECOND SCHEDULE
New Plan(s)

FS84 - Loughborough
FT84 - Loughborough
FM83 - Loughborough

THE COMMON SEAL of THE
LEICESTERSHIRE COUNTY COUNCIL
was hereunto affixed this twenty-fifth
day of June 2026 in the presence of

)
)
)
)

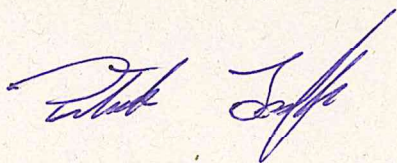


419641



Tile Ref: FM83

© Crown copyright. All rights reserved
Leicestershire County Council
Licence No. 100019271 2026

SCALE	1 : 1250
DATE	07/01/2026
DRAWING No.	
DRAWN BY	

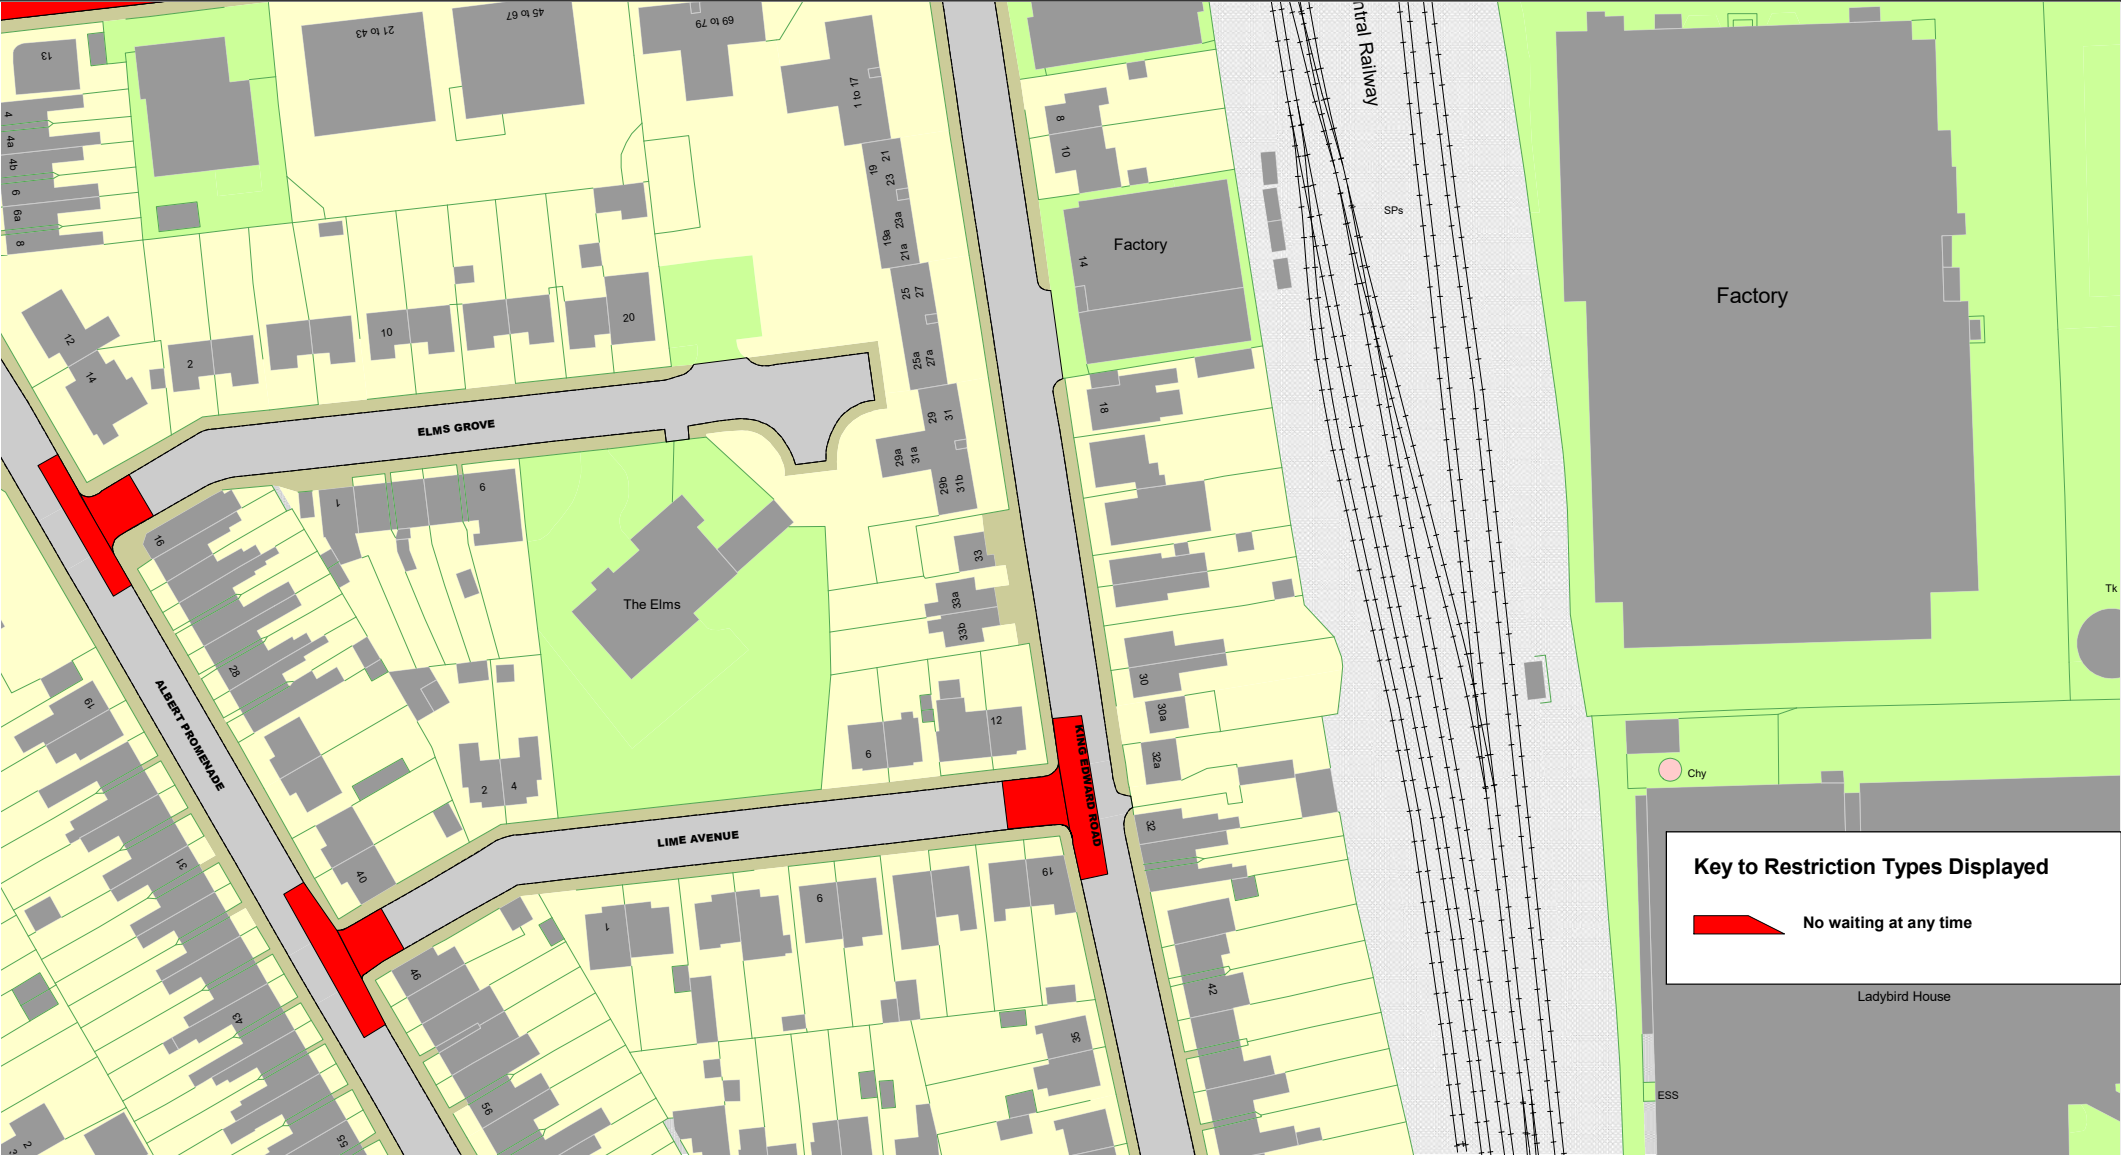

	© Crown copyright. All rights reserved Leicestershire County Council Licence No. 100019271 2026 Tile Ref: FS84		SCALE	1 : 1250
			DATE	07/01/2026
			DRAWING No.	
			DRAWN BY	





© Crown copyright. All rights reserved
Leicestershire County Council
Licence No. 100019271 2026

Tile Ref: FT84

SCALE	1 : 1250
DATE	07/01/2026
DRAWING No.	
DRAWN BY	