

THE LEICESTERSHIRE COUNTY COUNCIL (DISTRICT OF NORTH WEST
LEICESTERSHIRE) CONSOLIDATION ORDER 2022 (VARIOUS ROADS, DISTRICT OF
NORTH WEST LEICESTERSHIRE) (AMENDMENT 18) ORDER 202

THE LEICESTERSHIRE COUNTY COUNCIL hereby gives notice that it proposes to make an Order under Sections 1, 2, 4, 5, 19, 32, 35, 45, 46, 47, 49 and Part IV of Schedule 9 of the Road Traffic Regulation Act 1984 ("the Act"), and of all other enabling powers, and after consultation with the Chief Officer of Police in accordance with Part III of Schedule 9 to the Act, the effect of which will be:

1. To impose a No Waiting at Any Time restrictions at any time at Home Croft Drive and its junction with High Street Packington
2. To impose a No Waiting at Any Time restrictions at Kane Close and Owen Street, Coalville
3. To impose a No Waiting at Any Time restrictions at Broom Leys Avenue and its junction with Broom Leys Road, Coalville
4. To impose No Waiting at Any Time restrictions at John Cooper Way at its junction with the A511 Bardon Road, Coalville
5. To impose a No Waiting at Any Time restriction at Whitehill Road, Ellistown
6. To implement additional School Keep Clear markings outside Donisthorpe Primary School, Ashby Road, Donisthorpe. The mandatory restrictions will apply Monday to Friday 8am to 5pm.


A copy of the proposed Order, together with a plan illustrating the proposals and an explanatory statement giving the Council's reasons for proposing to make the Order may be inspected during normal office hours at my offices, Room 200, County Hall, Glenfield, Leicester LE3 8RA or at the offices of North West Leicestershire District Council at Belvoir Road, Coalville, LE67 3PD and on the Notice Boards of Packington Parish Council, Ellistown & Battleflat Parish Council and Oakthorpe, Donisthorpe & Acresford Parish Council.

Documents can also be viewed online at <https://www.leicestershire.gov.uk/roads-and-travel/cars-and-parking/traffic-management-consultations>

Objections to the proposals, specifying the grounds on which they are made, should be sent in writing to the undersigned by not later than 4th September 2026, quoting reference BB/HTWMT/6220. Alternatively, objections can be emailed to benhur.beyene@leics.gov.uk or via the online comment form which may be accessed via the link above. If you require alternative formats of this Notice, including larger print or braille, please contact Leicestershire County Council on (0116) 305 0001.

Dated: 14th August 2026

Fiona McMillan, Chief Legal Officer, Leicestershire County Council, County Hall, Glenfield, Leicester LE3 8RA

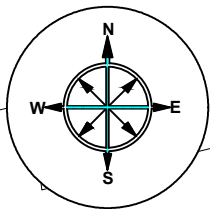

ngton Hall Farm

HIGH STREET

HOME CROFT DRIVE

Proposed No Waiting at Any Time restrictions

DISCLAIMER:


RESTRICTIONS NOT SHOWN ON THIS PLAN WILL **NOT** CHANGE

THIS PLAN IS FOR GRAPHICAL REPRESENTATION ONLY AND
DOES NOT FORM PART OF THE FINAL LEGAL ORDER

© Crown copyright and database rights 2026 AC 0000813920. You are granted a non-exclusive, royalty free, revocable licence solely to view the Licensed Data for non-commercial purposes for the period during which Leicestershire County Council makes it available. You are not permitted to copy, sub-license, distribute, sell or otherwise make available the Licensed Data to third parties in any form. Third party rights to enforce the terms of this licence shall be reserved to OS.



Leicestershire
County Council

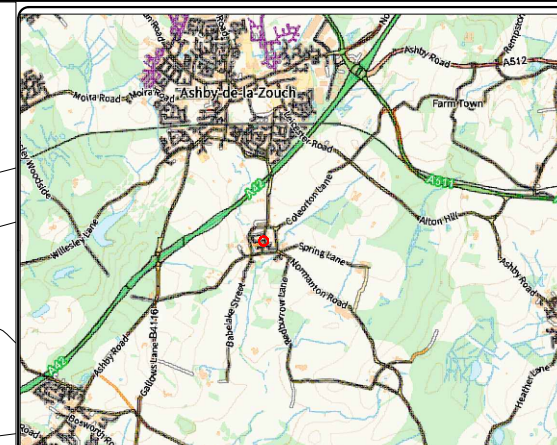

GROWTH, ENVIRONMENT &
TRANSPORT DEPARTMENT

ANN CARRUTHERS
DIRECTOR

TRAFFIC & SAFETY

HOME CROFT DRIVE, PACKINGTON


TITLE: CONSULTATION PLAN
PROPOSED NO WAITING AT ANY TIME
RESTRICTIONS

DRAWING NUMBER		SCALE	
TM5234/T1/1		NTS	
PREPARED BY:	D SAVILLE	CHECKED BY:	S BURT
APPROVED BY:	G NEAT	DATE:	MAY 2026
		SIZE :	A4

COUNTY HALL * GLENFIELD * LEICESTER * LE3 8ST

Tel:0116 3050001

www.leicestershire.gov.uk

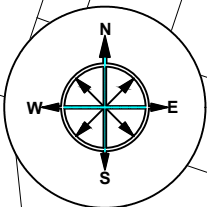

 Proposed No Waiting at Any Time restrictions

KANE CLOSE

Nursing Home


OWEN STREET

DISCLAIMER:

RESTRICTIONS NOT SHOWN ON THIS PLAN WILL NOT CHANGE

THIS PLAN IS FOR GRAPHICAL REPRESENTATION ONLY AND DOES NOT FORM PART OF THE FINAL LEGAL ORDER

© Crown copyright and database rights 2026 OS AC0000813920. You are granted a non-exclusive, royalty free, revocable licence solely to view the Licensed Data for non-commercial purposes for the period during which Leicestershire County Council makes it available. You are not permitted to copy, sub-license, distribute, sell or otherwise make available the Licensed Data to third parties in any form. Third party rights to enforce the terms of this licence shall be reserved to OS.

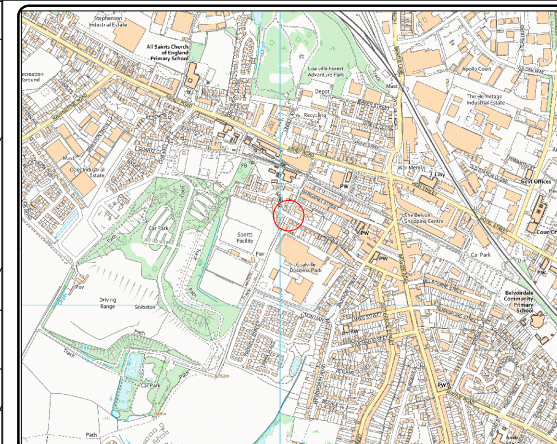

**GROWTH, ENVIRONMENT AND
TRANSPORT DEPARTMENT**

**ANN CARRUTHERS
DIRECTOR**

**NETWORK MANAGEMENT
TRAFFIC & SAFETY**

OWEN STREET & KANE CLOSE, COALVILLE


TITLE:
**CONSULTATION PLAN
PROPOSED NO WAITING AT ANY TIME
RESTRICTIONS**

DRAWING NUMBER		SCALE	
TM5234/T1/2		NTS	
PREPARED BY:	D SAVILLE	DATE:	JULY 2026
CHECKED BY:	S BURT	SIZE :	A4
APPROVED BY:	G NEAT		



COUNTY HALL * GLENFIELD * LEICESTER * LE3 8ST

Tel: 0116 3050001

www.leicestershire.gov.uk

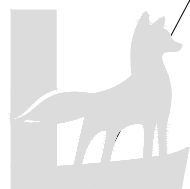

**Leicestershire
County Council**

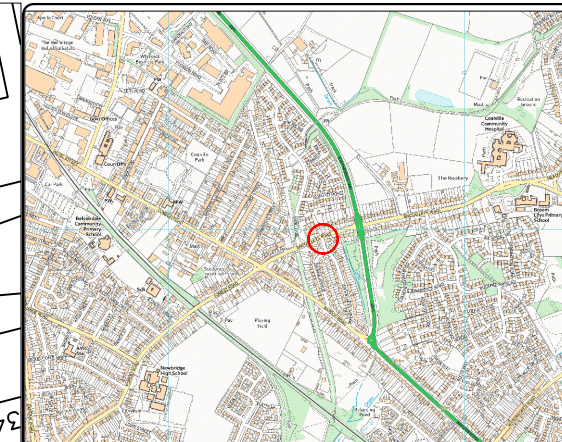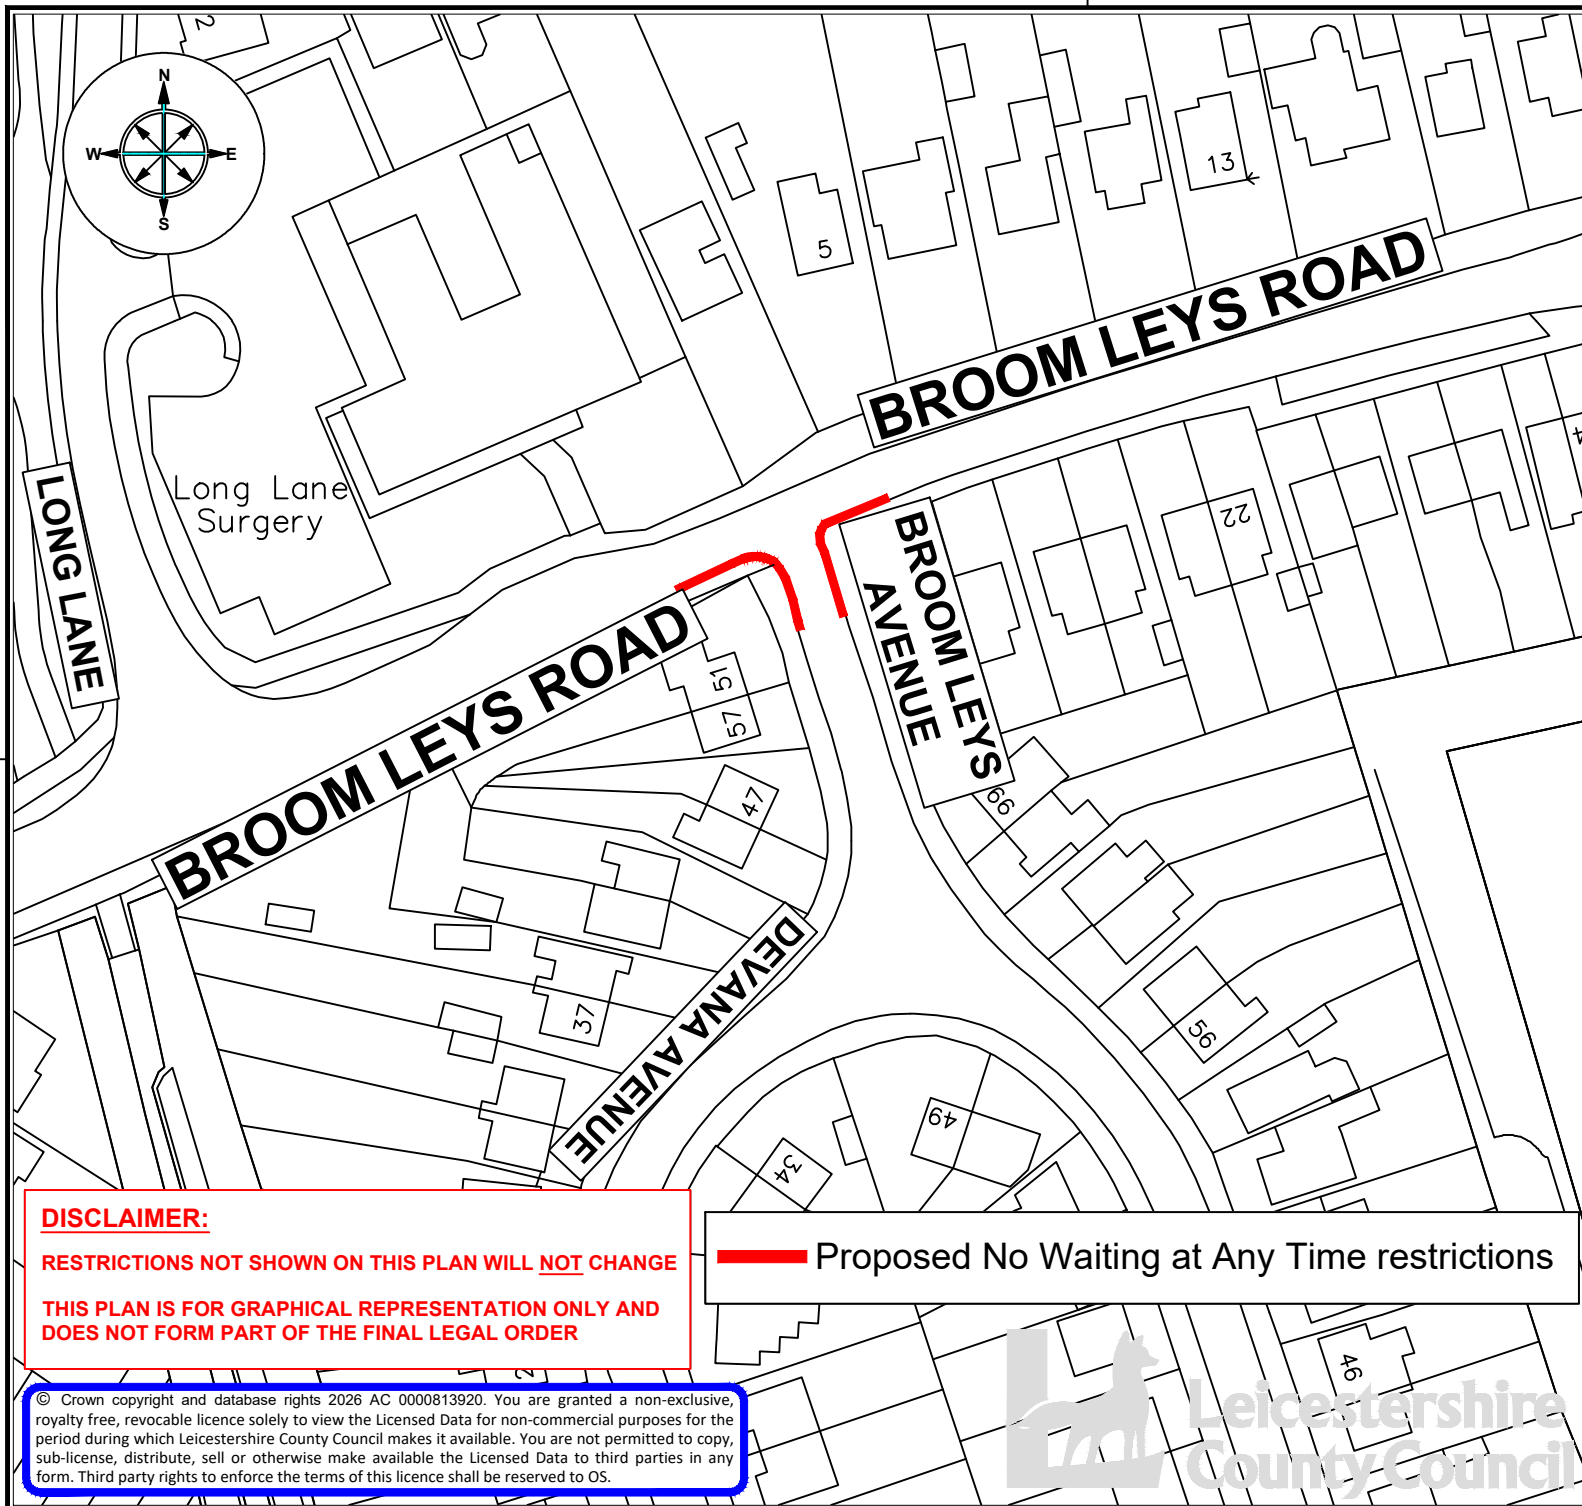

ENVIRONMENT AND
TRANSPORT DEPARTMENT

ANN CARRUTHERS
DIRECTOR

NETWORK MANAGEMENT DEVELOPMENT & GROWTH

BROOM LEYS AVENUE & BROOM LEYS
ROAD, COALVILLE


TITLE:
CONSULTATION PLAN
PROPOSED NO WAITING AT ANY TIME
RESTRICTIONS

DRAWING NUMBER	SCALE
TM5234/T1/3	NTS
PREPARED BY: D SAVILLE	DATE: JUNE 2026
CHECKED BY: S BURT	SIZE: A4
APPROVED BY: G NEAT	

COUNTY HALL * GLENFIELD * LEICESTER * LE3 8ST

Tel:0116 3050001

www.leicestershire.gov.uk

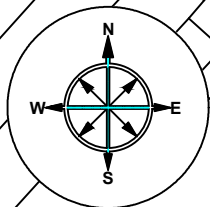


BARDON ROAD

JOHN COOPER WAY

Proposed No Waiting at Any Time restrictions

DISCLAIMER:
RESTRICTIONS NOT SHOWN ON THIS PLAN WILL NOT CHANGE
THIS PLAN IS FOR GRAPHICAL REPRESENTATION ONLY AND DOES NOT FORM PART OF THE FINAL LEGAL ORDER

© Crown copyright and database rights 2026 AC 0000813920. You are granted a non-exclusive, royalty free, revocable licence solely to view the Licensed Data for non-commercial purposes for the period during which Leicestershire County Council makes it available. You are not permitted to copy, sub-license, distribute, sell or otherwise make available the Licensed Data to third parties in any form. Third party rights to enforce the terms of this licence shall be reserved to OS.

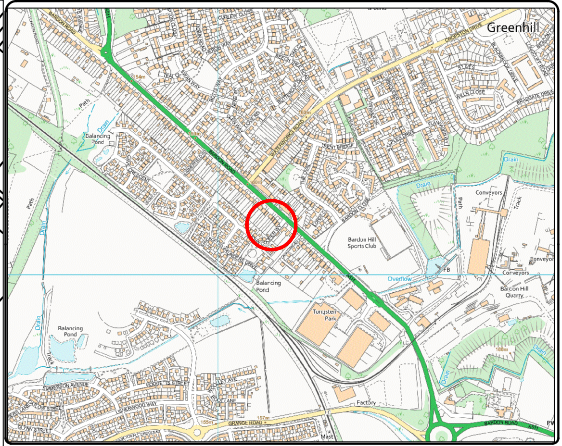

GROWTH, ENVIRONMENT &
TRANSPORT DEPARTMENT

ANN CARRUTHERS
DIRECTOR

TRAFFIC & SAFETY

JOHN COOPER WAY &
A511 BARDON ROAD, COALVILLE



TITLE:
CONSULTATION PLAN
PROPOSED NO WAITING AT ANY TIME
RESTRICTIONS

DRAWING NUMBER	SCALE
TM5234/T1/4	NTS
PREPARED BY: D SAVILLE	DATE: JULY 2026
CHECKED BY: S BURT	SIZE: A4
APPROVED BY: G NEAT	

COUNTY HALL * GLENFIELD * LEICESTER * LE3 8ST
Tel:0116 3050001

www.leicestershire.gov.uk



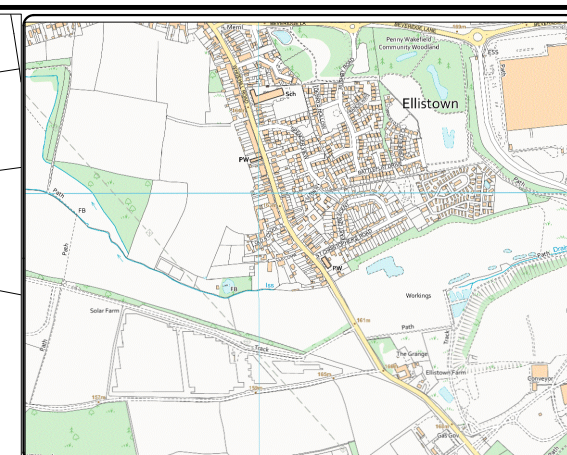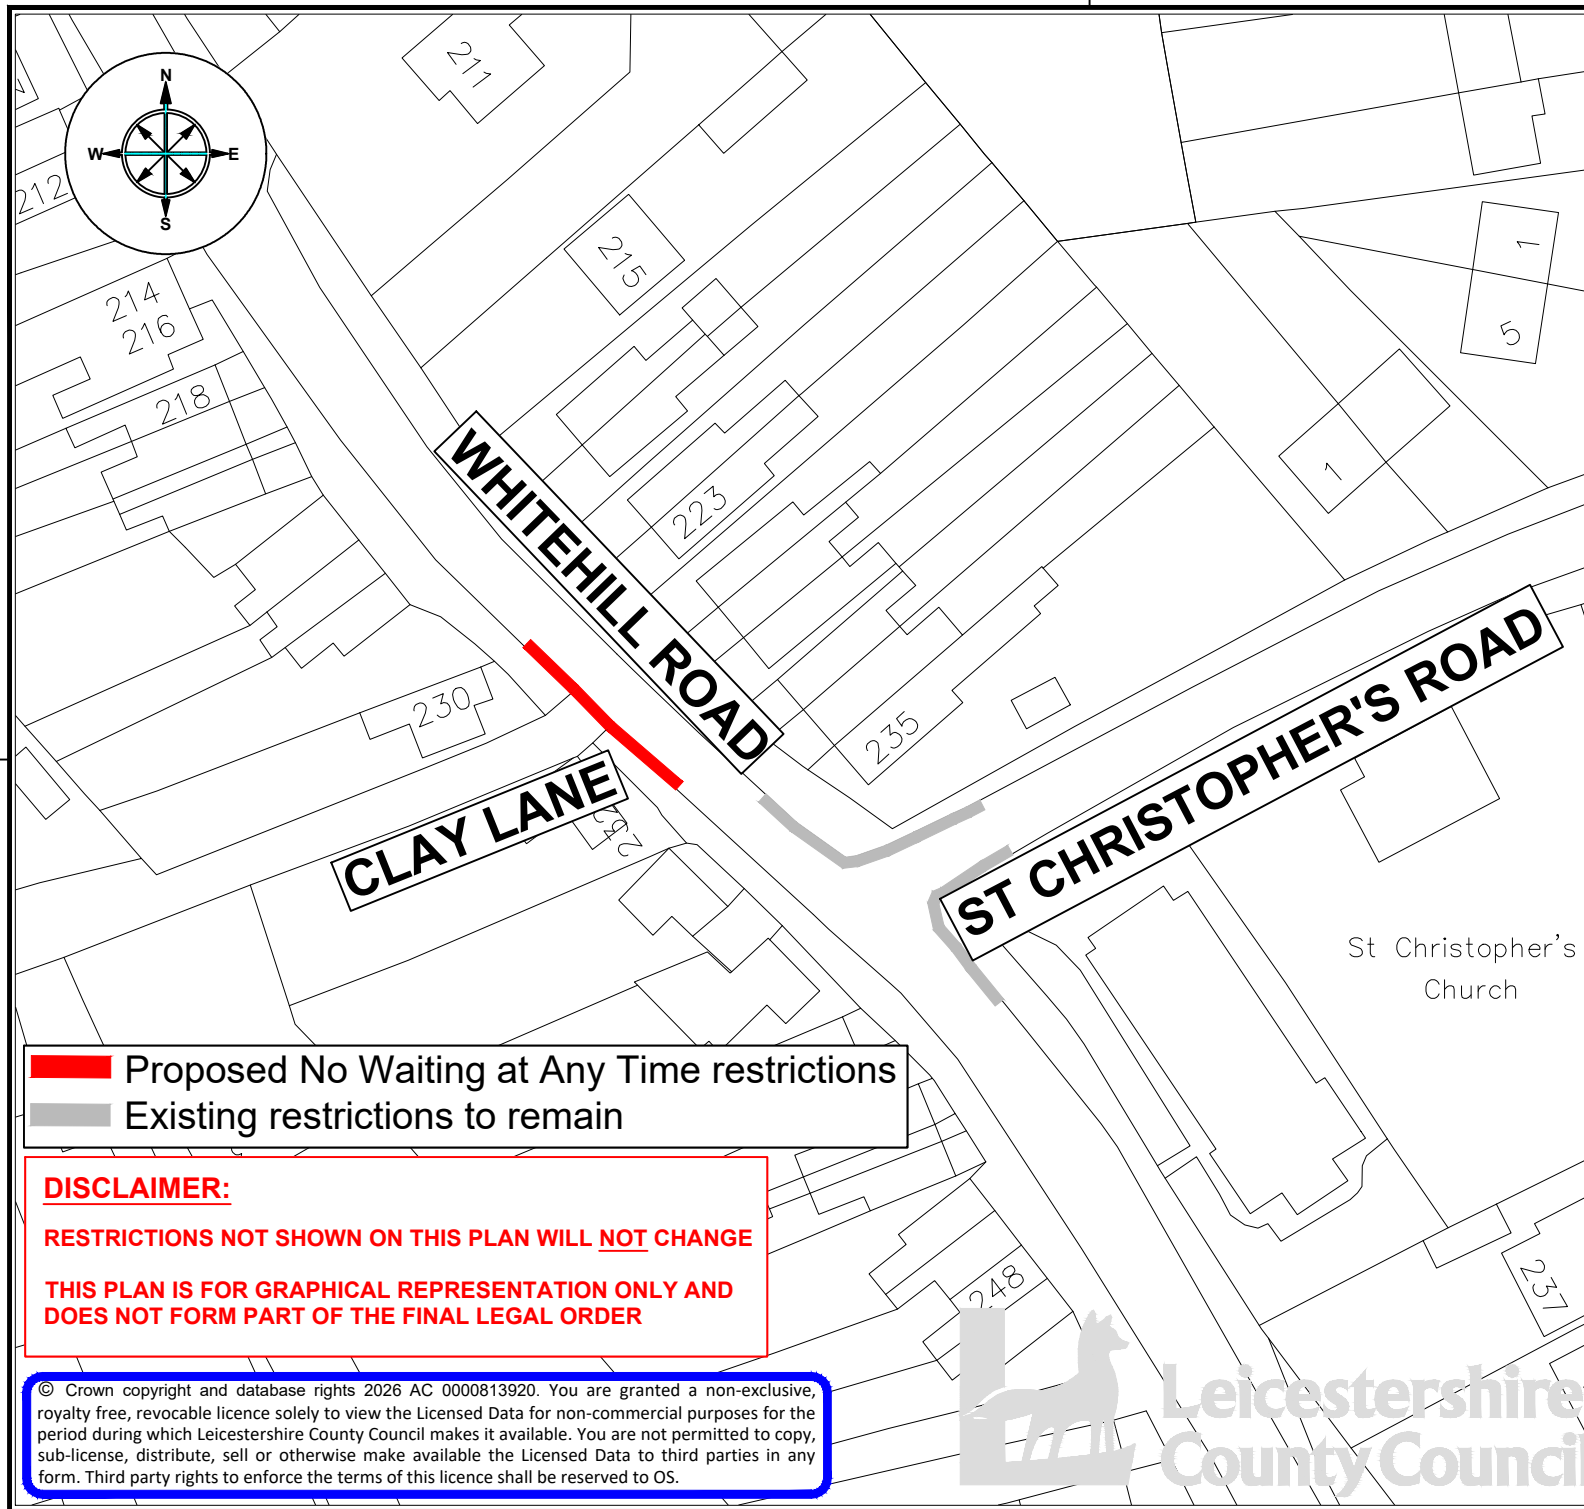

GROWTH, ENVIRONMENT &
TRANSPORT DEPARTMENT

ANN CARRUTHERS
DIRECTOR

TRAFFIC & SAFETY

WHITEHILL ROAD, ELLISTOWN

TITLE:
**CONSULTATION PLAN
PROPOSED NO WAITING AT ANY TIME
RESTRICTIONS**

DRAWING NUMBER	SCALE
TM5234/T1/5	NTS
PREPARED BY: D SAVILLE	
CHECKED BY: S BURT	DATE: JULY 2026
APPROVED BY: G NEAT	SIZE: A4

COUNTY HALL * GLENFIELD * LEICESTER * LE3 8ST

Tel:0116 3050001

www.leicestershire.gov.uk


 Proposed No Waiting at Any Time restrictions
 Existing restrictions to remain

DISCLAIMER:


RESTRICTIONS NOT SHOWN ON THIS PLAN WILL NOT CHANGE

THIS PLAN IS FOR GRAPHICAL REPRESENTATION ONLY AND
DOES NOT FORM PART OF THE FINAL LEGAL ORDER

© Crown copyright and database rights 2026 AC 0000813920. You are granted a non-exclusive, royalty free, revocable licence solely to view the Licensed Data for non-commercial purposes for the period during which Leicestershire County Council makes it available. You are not permitted to copy, sub-licence, distribute, sell or otherwise make available the Licensed Data to third parties in any form. Third party rights to enforce the terms of this licence shall be reserved to OS.

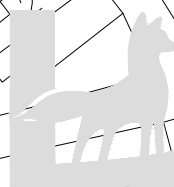

Leicestershire
County Council

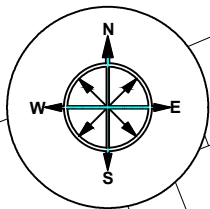

-  Proposed Mandatory "School Keep Clear"
Mon - Fri 8am to 5pm
-  Existing Mandatory "School Keep Clear" Mon - Fri
8am to 5pm to remain

Donisthorpe
Primary
School

Childrens
Nursery

ASHBY ROAD

DISCLAIMER:


RESTRICTIONS NOT SHOWN ON THIS PLAN WILL NOT CHANGE

**THIS PLAN IS FOR GRAPHICAL REPRESENTATION ONLY AND
DOES NOT FORM PART OF THE FINAL LEGAL ORDER**

© Crown copyright and database rights 2026 OS AC0000813920. You are granted a non-exclusive, royalty free, revocable licence solely to view the Licensed Data for non-commercial purposes for the period during which Leicestershire County Council makes it available. You are not permitted to copy, sub-license, distribute, sell or otherwise make available the Licensed Data to third parties in any form. Third party rights to enforce the terms of this licence shall be reserved to OS.



Leicestershire
County Council

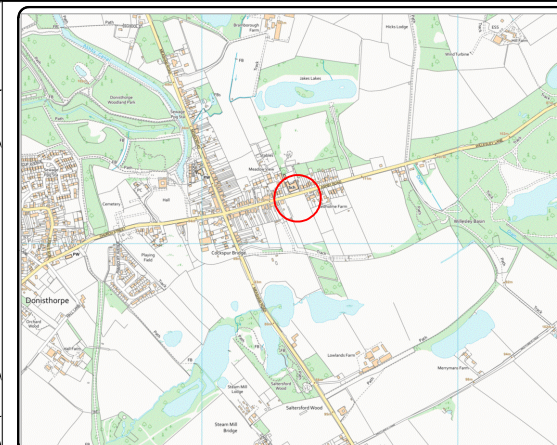

**GROWTH, ENVIRONMENT AND
TRANSPORT DEPARTMENT**

**ANN CARRUTHERS
DIRECTOR**

**NETWORK MANAGEMENT
TRAFFIC & SAFETY**

ASHBY ROAD, DONISTHORPE

TITLE:
**CONSULTATION PLAN
MANDATORY SCHOOL KEEP CLEAR**

DRAWING NUMBER		SCALE	
TM5234/T1/6		NTS	
PREPARED BY:	D SAVILLE	DATE:	JULY 2026
CHECKED BY:	S BURT	SIZE :	A4
APPROVED BY:	G NEAT		

COUNTY HALL * GLENFIELD * LEICESTER * LE3 8ST

Tel: 0116 3050001

www.leicestershire.gov.uk

LEICESTERSHIRE COUNTY COUNCIL

DISTRICT OF NORTH WEST LEICESTERSHIRE

HOME CROFT DRIVE & HIGH STREET, PACKINGTON

PROPOSED NO WAITING AT ANY TIME RESTRICTION

STATEMENT OF REASONS

Leicestershire County Council proposes to make the following order to propose No Waiting at Any Time restrictions on Home Croft Drive at its junction with High Street, Packington. The proposed restrictions will act as junction protection to mitigate the impact of potentially obstructive parking on and around the junction.

The proposed restrictions seek to benefit the safety for all road users in this location.

This scheme is being introduced on the grounds of road safety.

The proposals are shown in plan TM5234/T1/1

LEICESTERSHIRE COUNTY COUNCIL
DISTRICT OF NORTH WEST LEICESTERSHIRE
KANE CLOSE & OWEN STREET, COALVILLE
PROPOSED NO WAITING AT ANY TIME RESTRICTION
STATEMENT OF REASONS

Leicestershire County Council proposes to make the following order to propose No Waiting At Any Time restrictions on Kane Close and Owen Street, Coalville. The proposed restrictions aims to prevent obstructive on-street parking, ensuring clear access to the shared cycle / footway and access to Coalville Town Football Club.

The proposed restrictions aim to improve safety for all road users, particularly vulnerable pedestrians and cyclists on the shared footway.

This scheme is being introduced on the grounds of road safety.

The proposals are shown in plan TM5234/T1/2

LEICESTERSHIRE COUNTY COUNCIL

DISTRICT OF NORTH WEST LEICESTERSHIRE

BROOM LEYS AVENUE & BROOM LEYS ROAD, COALVILLE

PROPOSED NO WAITING AT ANY TIME RESTRICTION

STATEMENT OF REASONS

Leicestershire County Council proposes to make the following order to propose No Waiting at Any Time restrictions on Broom Leys Avenue at its junction with Broom Leys Road, Coalville. The proposed restrictions will act as junction protection to mitigate the impact of potentially obstructive parking on and around the junction.

The proposed restrictions seek to benefit the safety for all road users in this location.

This scheme is being introduced on the grounds of road safety.

The proposals are shown in plan TM5234/T1/3

LEICESTERSHIRE COUNTY COUNCIL

DISTRICT OF NORTH WEST LEICESTERSHIRE

JOHN COOPER WAY & A511 BARDON ROAD, COALVILLE

PROPOSED NO WAITING AT ANY TIME RESTRICTION

STATEMENT OF REASONS

Leicestershire County Council proposes to make the following order to propose No Waiting at Any Time restrictions on John Cooper Way at its junction with the A511 Bardon Road, Coalville. The proposed restrictions will act as junction protection to mitigate the impact of potentially obstructive parking on and around the junction.

The proposed restrictions seek to benefit the safety for all road users in this location.

This scheme is being introduced on the grounds of road safety.

The proposals are shown in plan TM5234/T1/4

LEICESTERSHIRE COUNTY COUNCIL

DISTRICT OF NORTH WEST LEICESTERSHIRE

WHITEHILL ROAD, ELLISTOWN

PROPOSED NO WAITING AT ANY TIME RESTRICTION

STATEMENT OF REASONS

Leicestershire County Council proposes to make the following order to propose No Waiting at Any Time restrictions on Whitehill Road, Ellistown. The proposed restrictions will mitigate the impact of potentially obstructive parking across Clay Lane private road access, hindering access to refuse lorries and resulting in multiple missed bin collections.

The proposed restrictions will assist in ensuring the safe passage of refuse vehicles and emergency service vehicles and to benefit the safety for all road users in this location.

This scheme is being introduced on the grounds of road safety.

The proposals are shown in plan TM5234/T1/5

LEICESTERSHIRE COUNTY COUNCIL

DISTRICT OF NORTH WEST LEICESTERSHIRE

ASHBY ROAD, DONISTHORPE

PROPOSED MANDATORY SCHOOL KEEP CLEAR MARKINGS

STATEMENT OF REASONS

Leicestershire County Council are proposing to implement additional school keep clear markings outside Donisthorpe Primary School, Ashby Road, Donisthorpe. The mandatory restrictions will apply Monday to Friday 8am to 5pm.

The school keep clear road marking is intended to highlight the key areas that should be kept clear for the safety of school children.

The proposed restrictions seek to benefit the safety for all road users in this location.

This scheme is being introduced on the grounds of road safety.

The proposals are shown in plan TM5234/T1/6

THE LEICESTERSHIRE COUNTY COUNCIL (DISTRICT OF NORTH WEST
LEICESTERSHIRE) CONSOLIDATION ORDER 2022 (VARIOUS ROADS, DISTRICT OF
NORTH WEST LEICESTERSHIRE) (AMENDMENT 18) ORDER 202

The Leicestershire County Council ("the Council") in exercise of its powers under Sections 1, 2, 4, 5, 19, 32, 35, 45, 46, 47, 49 and Part IV of Schedule 9 of the Road Traffic Regulation Act 1984 ("the Act") as amended, and of all other enabling powers and after consultation with the Chief Officer of Police in accordance with Part III of Schedule 9 of the Act hereby makes the following Order:-

1. This Order shall come into operation on <<INSERT DATE>> and may be cited as the "The Leicestershire County Council (District of North West Leicestershire) Consolidation Order 2022 (Various Roads, District of North West Leicestershire) (Amendment 18) Order 202
2. The "Leicestershire County Council (District of North West Leicestershire) Consolidation Order 2022" is hereby amended by the plan(s) specified in the First Schedule to this Order and with the inclusion of the plan(s) specified in the Second Schedule, attached hereto.

FIRST SCHEDULE
Plan(s) to be amended

GS21 - Donisthorpe
GT53 - Coalville
GX55 - Coalville
HK52 - Ellistown

SECOND SCHEDULE
New Plan(s)

GS21 - Donisthorpe
GS22 - Donisthorpe
GS49 - Coalville
GT53 - Coalville
GX55 - Coalville
GY55 - Coalville
GQ32 - Packington
HK52 - Ellistown

THE COMMON SEAL of THE LEICESTERSHIRE)
COUNTY COUNCIL was hereunto affixed)
This INSERT DATE)
in the presence of :-)



	© Crown copyright. All rights reserved Leicestershire County Council Licence No. 100019271 2026 Tile Ref: GQ32		SCALE	1 : 1250
			DATE	28/07/2026
			DRAWING No.	
			DRAWN BY	



SCALE	1 : 1250
DATE	28/07/2026
DRAWING No.	
DRAWN BY	





© Crown copyright. All rights reserved
Leicestershire County Council
Licence No. 100019271 2026

Tile Ref: GS22

SCALE	1 : 1250
DATE	28/07/2026
DRAWING No.	
DRAWN BY	



SCALE	1 : 1250
DATE	28/07/2026
DRAWING No.	
DRAWN BY	



SCALE	1 : 1250
DATE	28/07/2026
DRAWING No.	
DRAWN BY	







Key to Restriction Types Displayed

 No waiting at any time



© Crown copyright. All rights reserved
 Leicestershire County Council
 Licence No. 100019271 2026

Tile Ref: HK52

SCALE	1 : 1250
DATE	28/07/2026
DRAWING No.	
DRAWN BY	