

THE LEICESTERSHIRE COUNTY COUNCIL
(VARIOUS ROADS ASHBY DE LA ZOUCH, DISTRICT OF NORTH WEST
LEICESTERSHIRE)
(IMPOSITION OF 20MPH SPEED LIMIT) ORDER 202

THE LEICESTERSHIRE COUNTY COUNCIL hereby gives notice that it proposes to make an Order under Section 84 and Part IV of Schedule 9 of the Road Traffic Regulation Act 1984 ("the Act"), and of all other enabling powers, and after consultation with the Chief Officer of Police in accordance with Part III of Schedule 9 to the Act, the effect of which will be:

To introduce a 20 mph speed limit on various roads in Ashby de la Zouch town centre.

Additionally, the Order will include the roads within the existing signed 20 mph zones at Westfields and Holywell Park, so that the 20 mph restrictions for those roads are contained in the new Order. The roads are already signed as 20 mph and no physical changes to the signs or road layout are proposed in those areas.


A copy of the proposed Order, together with a plan illustrating the proposals and an explanatory statement giving the Council's reasons for proposing to make the Order may be inspected during normal office hours at my offices, Room 200, County Hall, Glenfield, Leicester LE3 8RA or at the offices of North West Leicestershire District Council at Belvoir Road, Coalville, LE67 3PD and on the Notice Board of Ashby De la Zouch Town Council.

Documents can also be viewed online at <https://www.leicestershire.gov.uk/roads-and-travel/cars-and-parking/traffic-management-consultations>

Objections to the proposals, specifying the grounds on which they are made, should be sent in writing to the undersigned by not later than 19th September 2026, quoting reference BB/HTWMT/6222. Alternatively, objections can be emailed to benhur.beyene@leics.gov.uk or via the online comment form which may be accessed via the link above. If you require alternative formats of this Notice, including larger print or braille, please contact Leicestershire County Council on (0116) 305 0001.

Dated: 28th August 2026

Fiona McMillan, Chief Legal Officer, Leicestershire County Council, County Hall, Glenfield, Leicester LE3 8RA

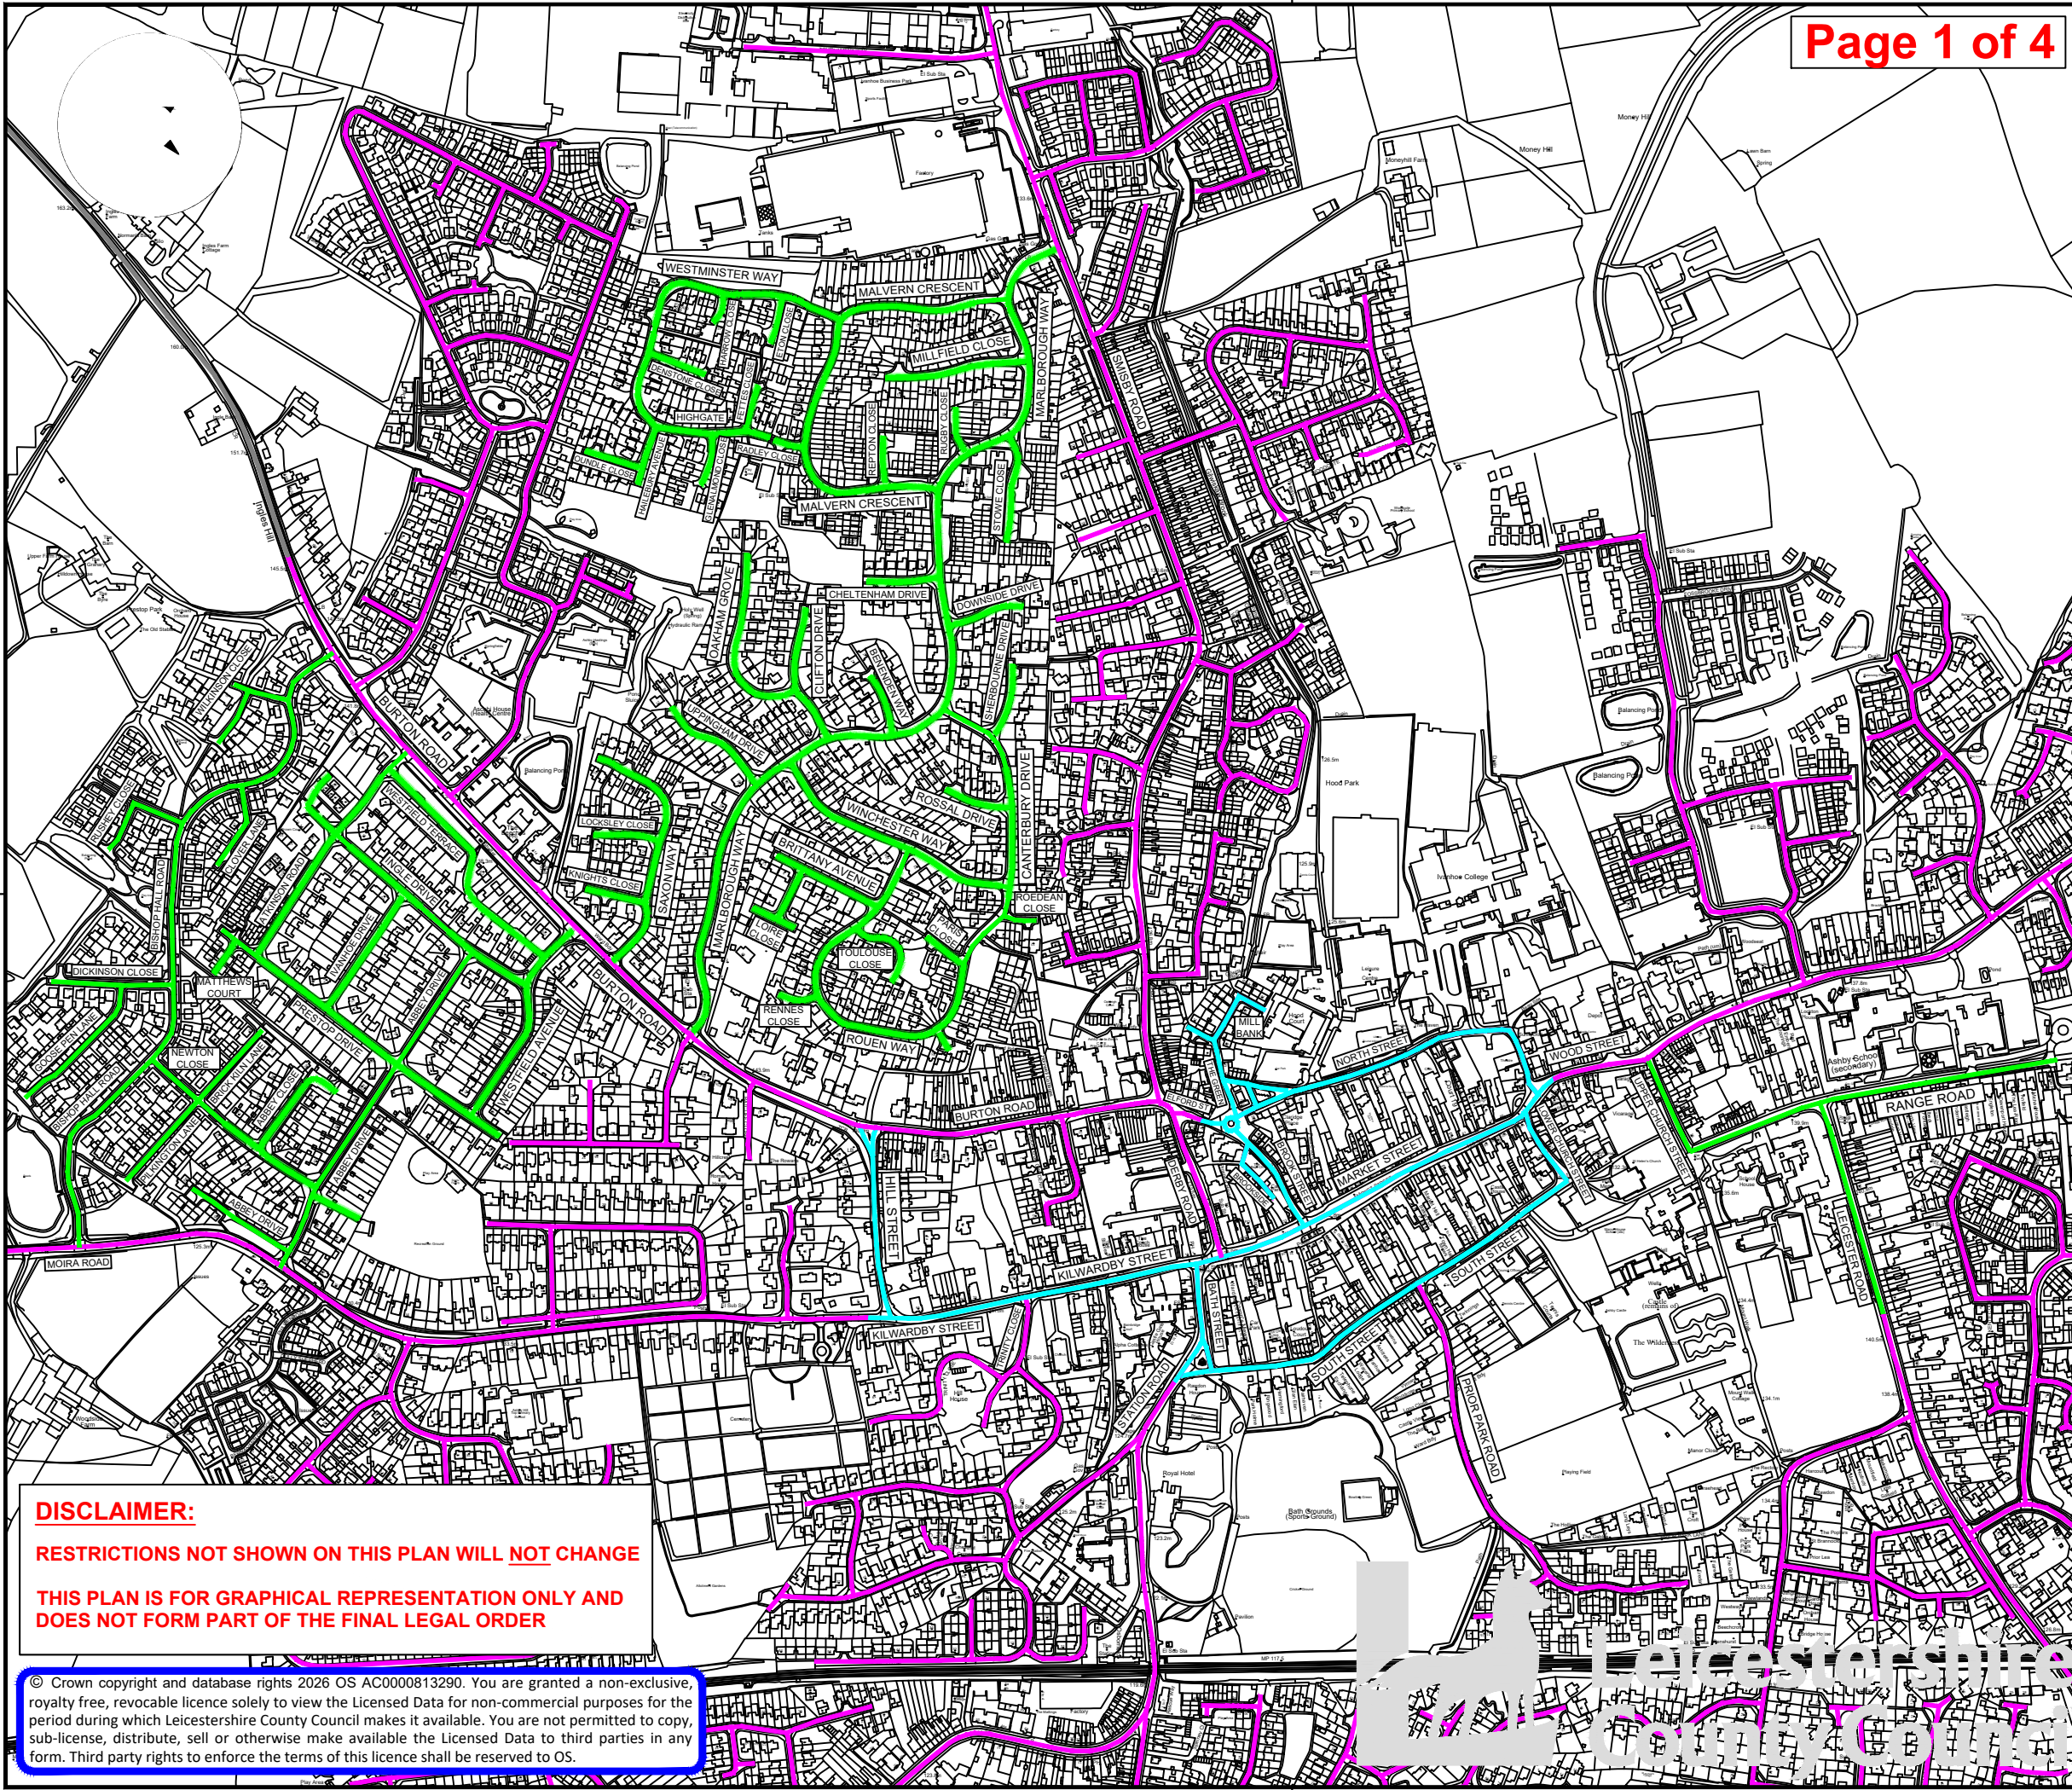

DISCLAIMER:
RESTRICTIONS NOT SHOWN ON THIS PLAN WILL NOT CHANGE
THIS PLAN IS FOR GRAPHICAL REPRESENTATION ONLY AND DOES NOT FORM PART OF THE FINAL LEGAL ORDER

© Crown copyright and database rights 2026 OS AC0000813290. You are granted a non-exclusive, royalty free, revocable licence solely to view the Licensed Data for non-commercial purposes for the period during which Leicestershire County Council makes it available. You are not permitted to copy, sub-license, distribute, sell or otherwise make available the Licensed Data to third parties in any form. Third party rights to enforce the terms of this licence shall be reserved to OS.



KEY

- Existing 30mph Speed Limit to remain
- Existing signed 20mph zones included in proposed Order - no physical change proposed
- Proposed new 20mph Speed Limit



**GROWTH, ENVIRONMENT AND
TRANSPORT DEPARTMENT**

**ANN CARRUTHERS
DIRECTOR**

**NETWORK MANAGEMENT
TRAFFIC & SAFETY**

ASHBY DE LA ZOUC




TITLE:
**PROPOSED 20MPH SPEED LIMIT
CONSULTATION PLAN**

DRAWING NUMBER	SCALE
TM5215/T1/1-1	NTS
PREPARED BY: A COOLING	DATE: JUNE 2026
CHECKED BY: S BURT	SIZE : A3
APPROVED BY: G NEAT	

COUNTY HALL * GLENFIELD * LEICESTER * LE3 8ST
Tel: 0116 3050001

www.leicestershire.gov.uk

DISCLAIMER:
RESTRICTIONS NOT SHOWN ON THIS PLAN WILL NOT CHANGE
THIS PLAN IS FOR GRAPHICAL REPRESENTATION ONLY AND
DOES NOT FORM PART OF THE FINAL LEGAL ORDER

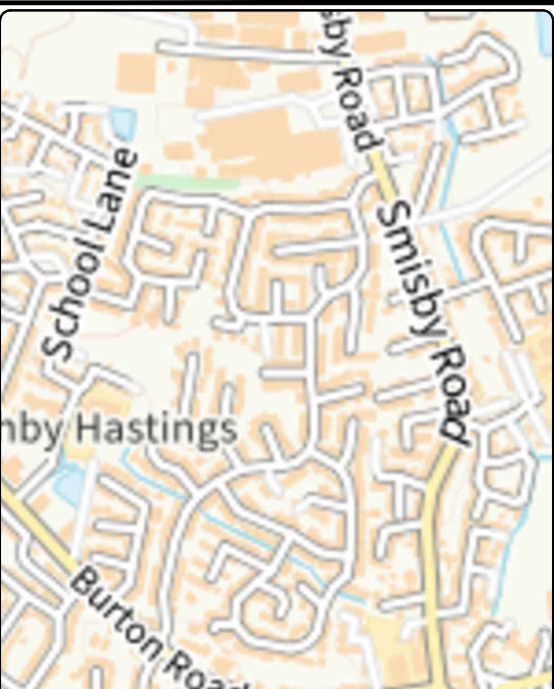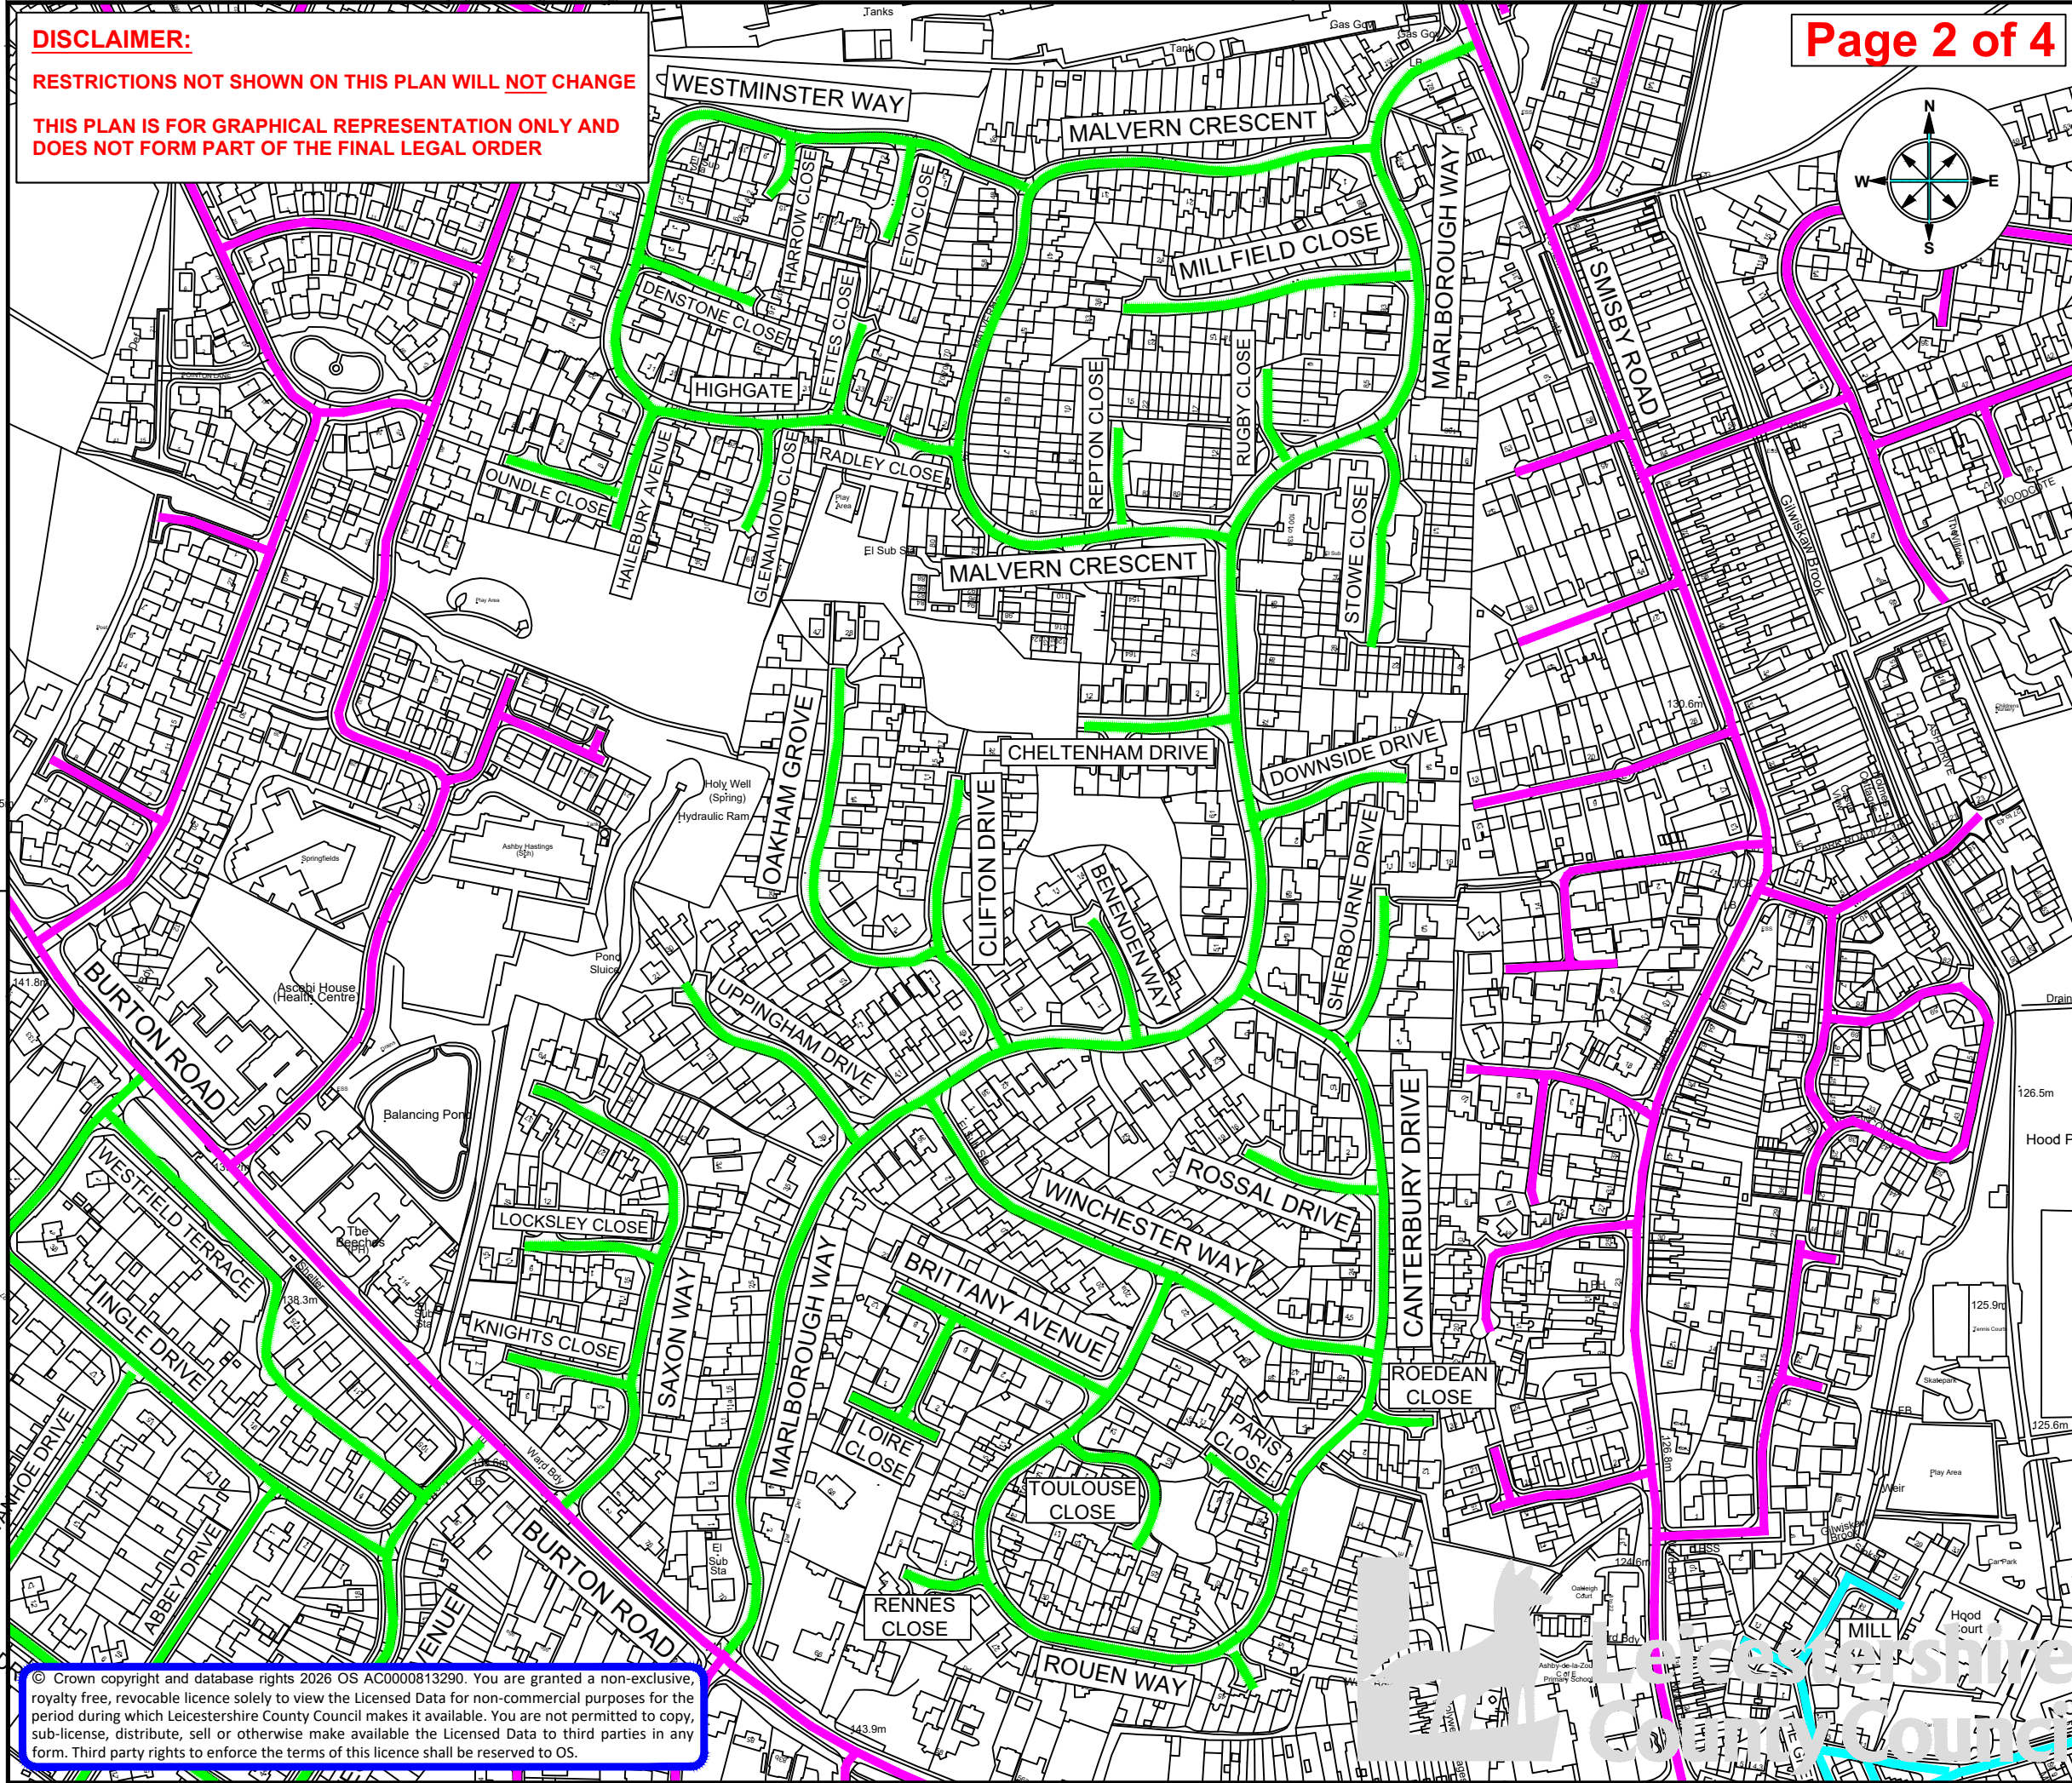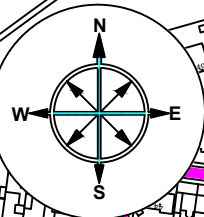

KEY

- Existing 30mph Speed Limit to remain
- Existing signed 20mph zones included in proposed Order - no physical change proposed
- Proposed new 20mph Speed Limit



GROWTH, ENVIRONMENT AND
TRANSPORT DEPARTMENT

ANN CARRUTHERS
DIRECTOR

NETWORK MANAGEMENT
TRAFFIC & SAFETY

ASHBY DE LA ZOUC


TITLE:
**PROPOSED 20MPH SPEED LIMIT
CONSULTATION PLAN**

DRAWING NUMBER		SCALE	
TM5215/T/1-2		NTS	
PREPARED BY:	A COOLING	DATE:	JUNE 2026
CHECKED BY:	S BURT	SIZE :	A3
APPROVED BY:	G NEAT		

COUNTY HALL * GLENFIELD * LEICESTER * LE3 8ST
Tel: 0116 3050001


www.leicestershire.gov.uk

© Crown copyright and database rights 2026 OS AC0000813290. You are granted a non-exclusive, royalty free, revocable licence solely to view the Licensed Data for non-commercial purposes for the period during which Leicestershire County Council makes it available. You are not permitted to copy, sub-license, distribute, sell or otherwise make available the Licensed Data to third parties in any form. Third party rights to enforce the terms of this licence shall be reserved to OS.

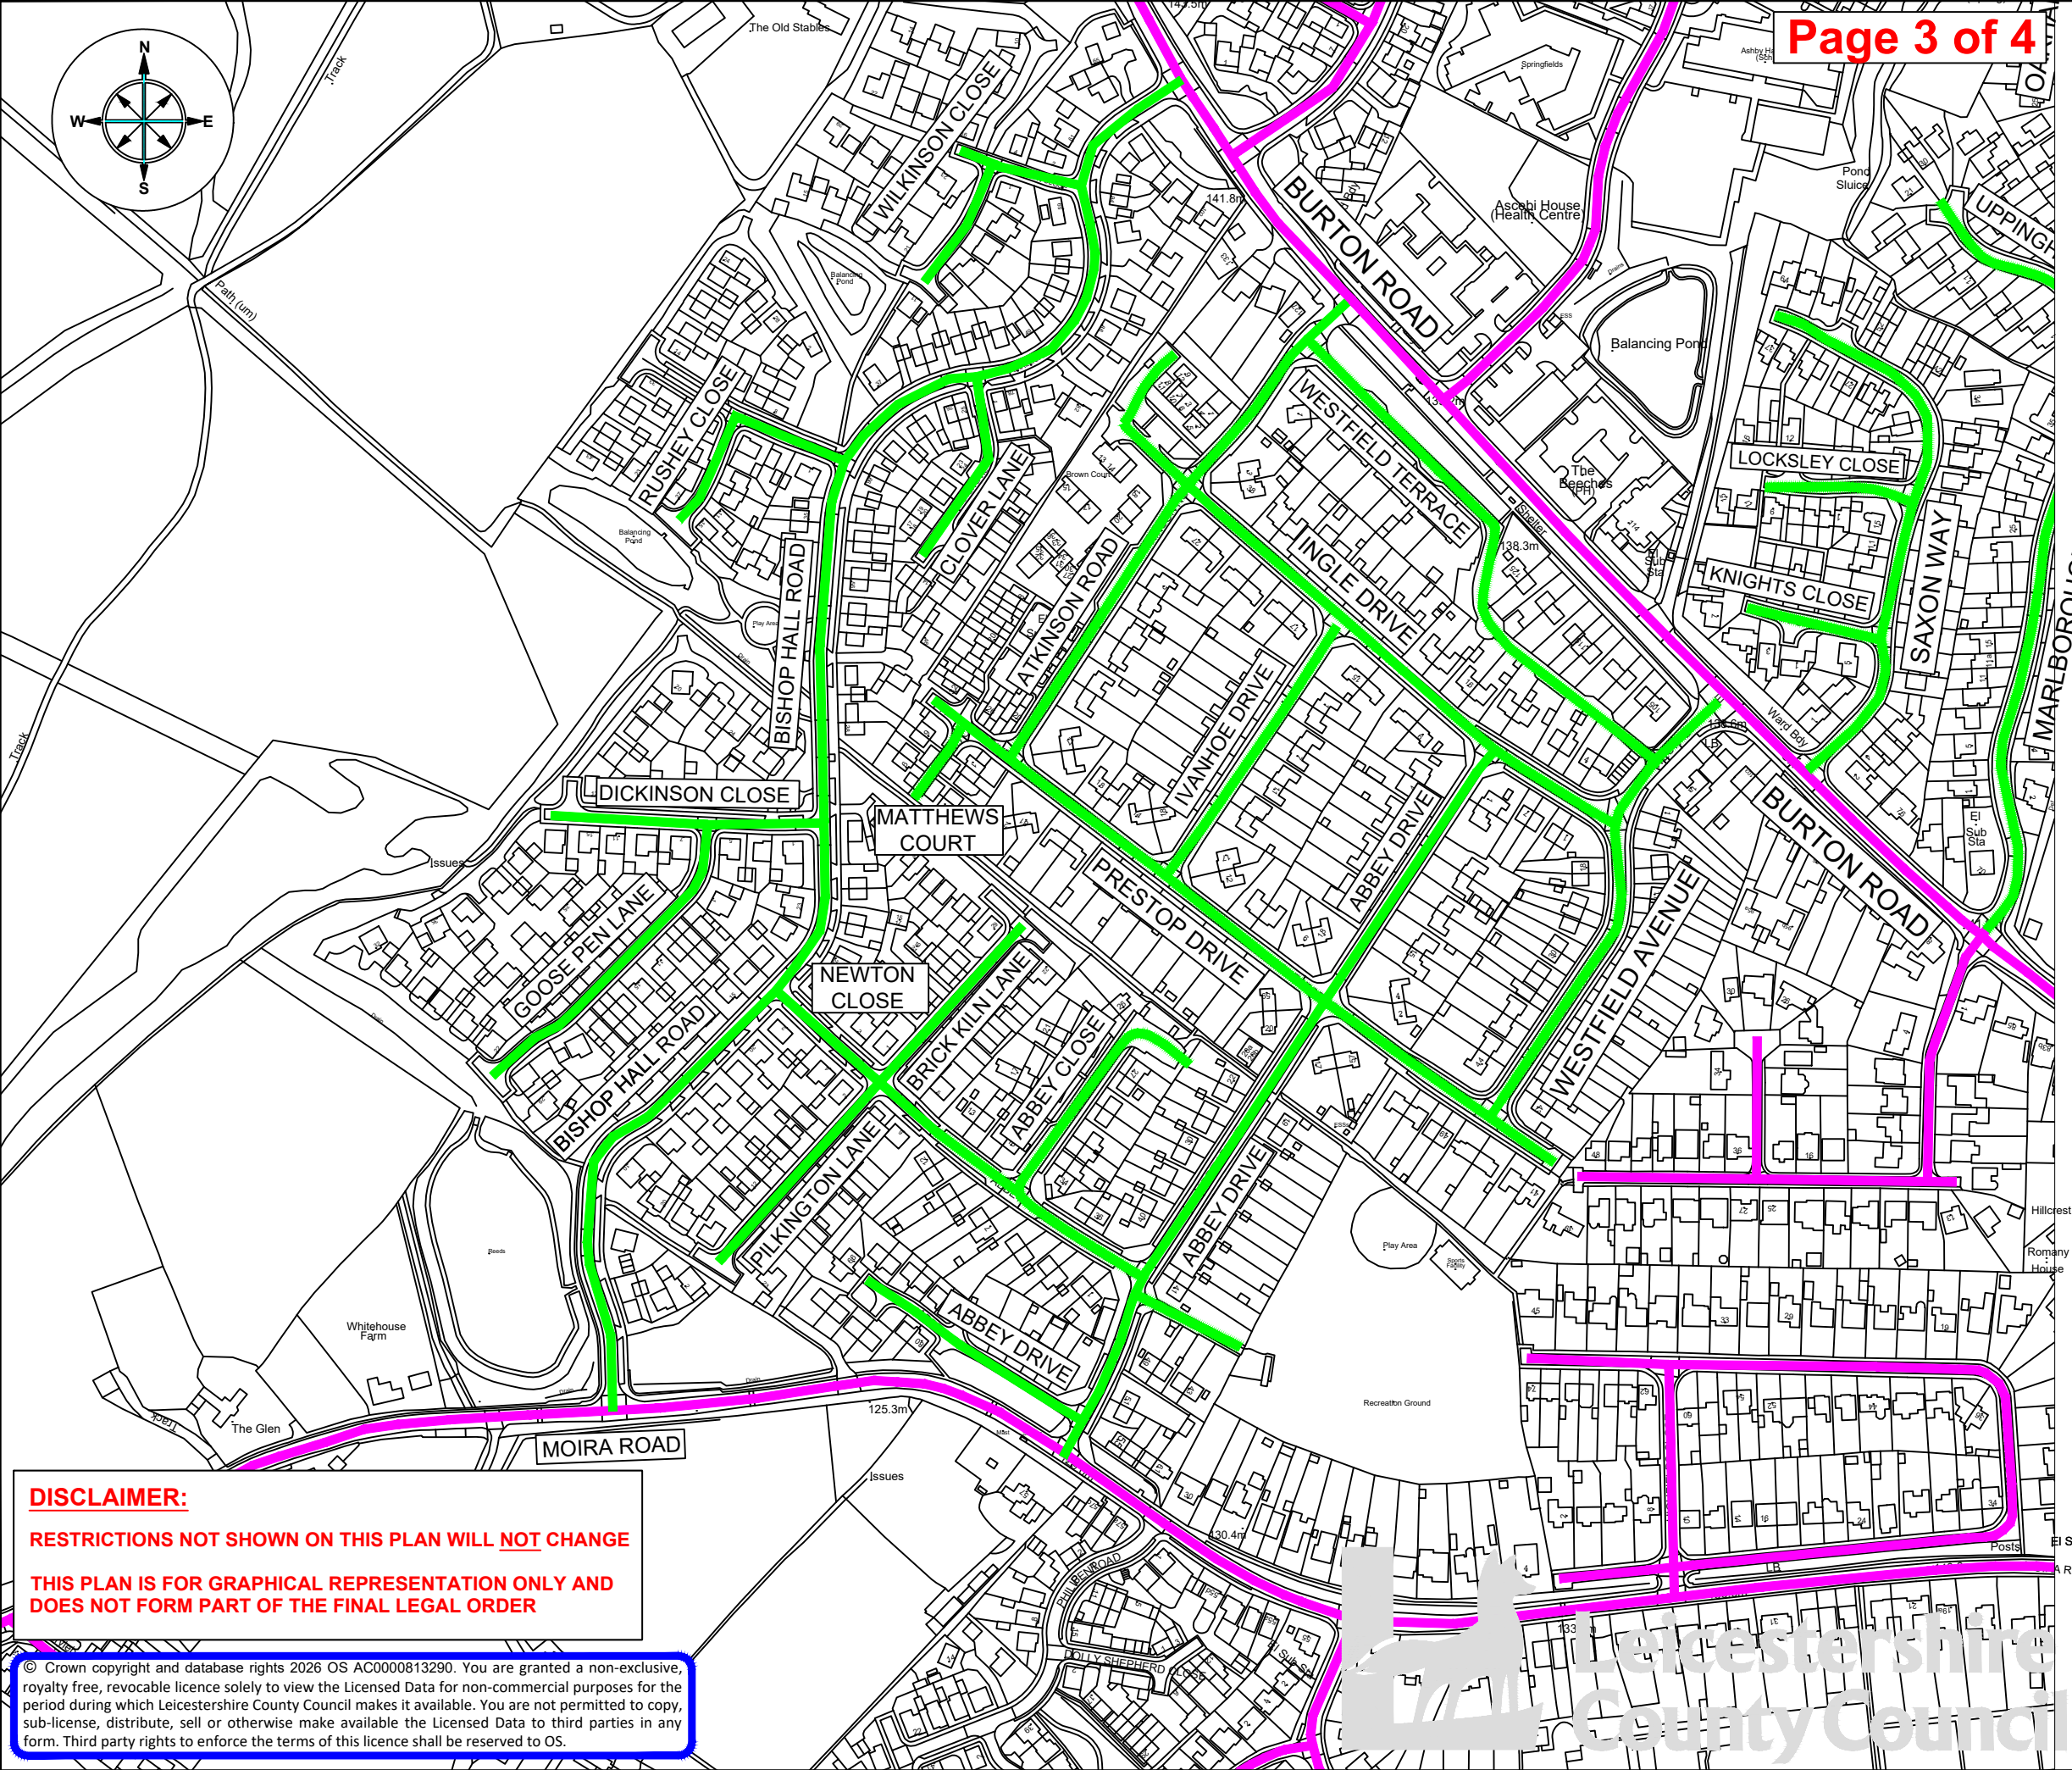

DISCLAIMER:
RESTRICTIONS NOT SHOWN ON THIS PLAN WILL NOT CHANGE
THIS PLAN IS FOR GRAPHICAL REPRESENTATION ONLY AND DOES NOT FORM PART OF THE FINAL LEGAL ORDER

© Crown copyright and database rights 2026 OS AC0000813290. You are granted a non-exclusive, royalty free, revocable licence solely to view the Licensed Data for non-commercial purposes for the period during which Leicestershire County Council makes it available. You are not permitted to copy, sub-license, distribute, sell or otherwise make available the Licensed Data to third parties in any form. Third party rights to enforce the terms of this licence shall be reserved to OS.

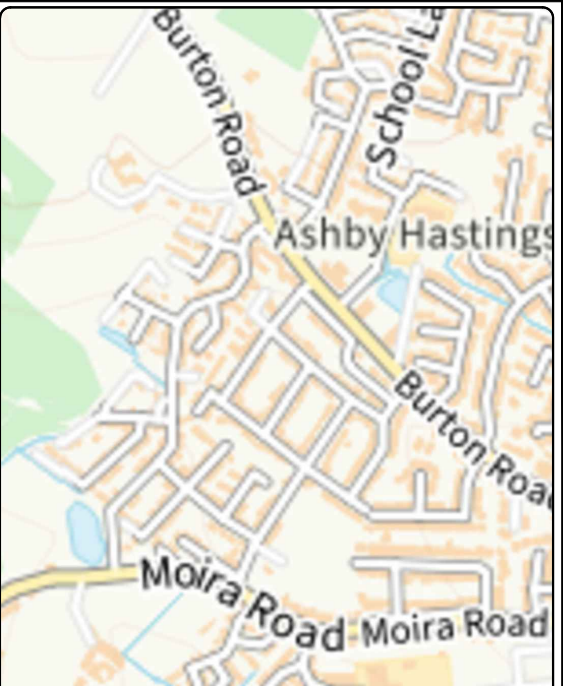

- KEY**
- Existing 30mph Speed Limit to remain
 - Existing signed 20mph zones included in proposed Order - no physical change proposed
 - Proposed new 20mph Speed Limit




GROWTH, ENVIRONMENT AND
TRANSPORT DEPARTMENT

ANN CARRUTHERS
DIRECTOR

NETWORK MANAGEMENT
TRAFFIC & SAFETY

ASHBY DE LA ZOUC

TITLE: PROPOSED 20MPH SPEED LIMIT CONSULTATION PLAN	
DRAWING NUMBER TM5215/T/1/1-3	SCALE NTS
PREPARED BY: A COOLING	DATE: JUNE 2026
CHECKED BY: S BURT	SIZE : A3
APPROVED BY: G NEAT	
COUNTY HALL * GLENFIELD * LEICESTER * LE3 8ST Tel: 0116 3050001	
www.leicestershire.gov.uk	

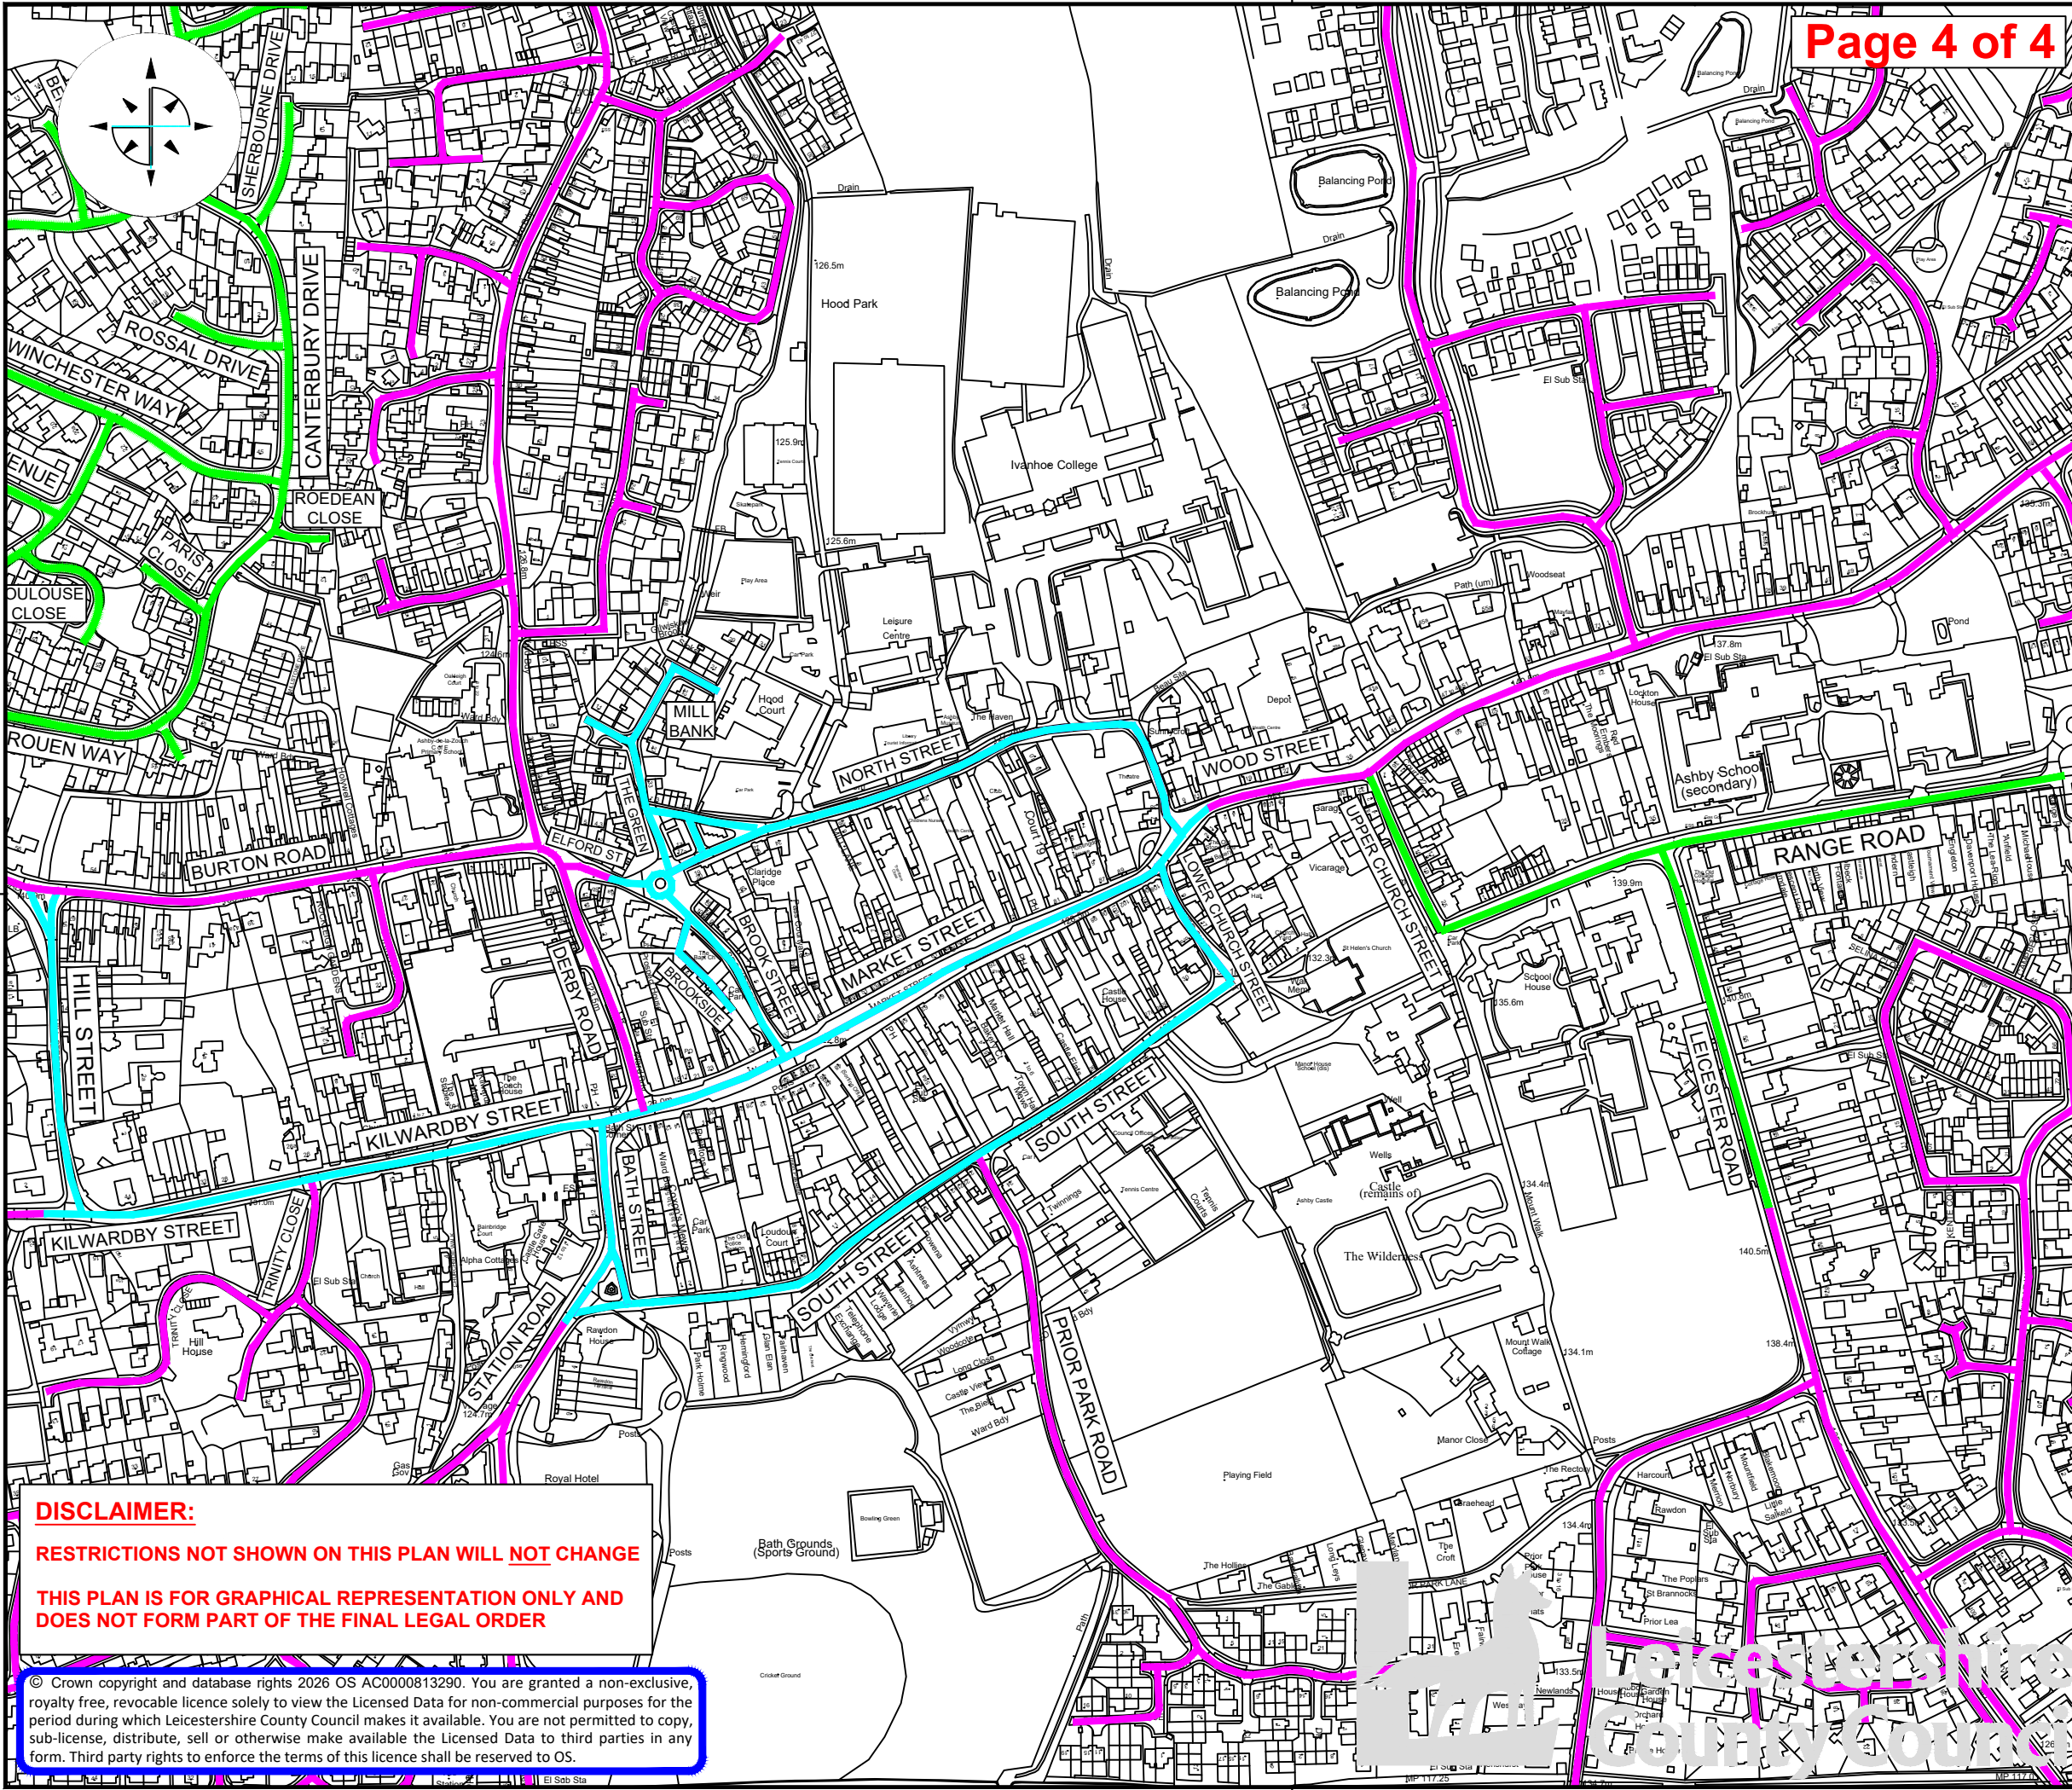

DISCLAIMER:
RESTRICTIONS NOT SHOWN ON THIS PLAN WILL NOT CHANGE
THIS PLAN IS FOR GRAPHICAL REPRESENTATION ONLY AND DOES NOT FORM PART OF THE FINAL LEGAL ORDER

© Crown copyright and database rights 2026 OS AC0000813290. You are granted a non-exclusive, royalty free, revocable licence solely to view the Licensed Data for non-commercial purposes for the period during which Leicestershire County Council makes it available. You are not permitted to copy, sub-license, distribute, sell or otherwise make available the Licensed Data to third parties in any form. Third party rights to enforce the terms of this licence shall be reserved to OS.



KEY

- Existing 30mph Speed Limit to remain
- Existing signed 20mph zones included in proposed Order - no physical change proposed
- Proposed new 20mph Speed Limit



**GROWTH, ENVIRONMENT AND
TRANSPORT DEPARTMENT**

**ANN CARRUTHERS
DIRECTOR**

**NETWORK MANAGEMENT
TRAFFIC & SAFETY**

ASHBY DE LA ZOUC

TITLE:
**PROPOSED 20MPH SPEED LIMIT
CONSULTATION PLAN**

DRAWING NUMBER	SCALE
TM5215/T/1-4	NTS
PREPARED BY: A COOLING	DATE: JUNE 2026
CHECKED BY: S BURT	SIZE : A3
APPROVED BY: G NEAT	

COUNTY HALL * GLENFIELD * LEICESTER * LE3 8ST
Tel: 0116 3050001

www.leicestershire.gov.uk

THE LEICESTERSHIRE COUNTY COUNCIL
(VARIOUS ROADS ASHBY DE LA ZOUCH, DISTRICT OF NORTH WEST LEICESTERSHIRE)
(IMPOSITION OF 20MPH SPEED LIMIT) ORDER 202

The Leicestershire County Council ("the Council") in exercise of its powers under Section 84 and Part IV of Schedule 9 of the Road Traffic Regulation Act 1984 ("the Act") and of all other enabling powers and after consultation with the chief officer of police in accordance with Part III of Schedule 9 to the Act, hereby makes the following Order: -

1. This Order may be cited as "The Leicestershire County Council (Various Roads Ashby De La Zouch District of North West Leicestershire) (Imposition of 20mph Speed Limit) Order 202"
2. The Order shall come into force on the **INSERT DATE**
3. The Order referred to in Schedule 1 is hereby revoked in full
4. No person shall drive any motor vehicle at a speed exceeding 20 MPH on the lengths of roads as specified in Schedules 2 and 3 to this Order.
5. The plans annexed to this Order and marked drawing number TM5215/T1/1-1 TM5215/T1/1-2, TM5215/T1/1-3 and TM5215/T1/1-4 is for identification purposes only.

SCHEDULE 1

REVOCATION IN FULL

THE LEICESTERSHIRE COUNTY COUNCIL (UPPER CHURCH STREET, RANGE ROAD AND LEICESTER ROAD, ASHBY DE LA ZOUCH)) (IMPOSITION OF 20MPH SPEED LIMIT) ORDER 2005

SCHEDULE 2

IMPOSITION OF 20 MPH SPEED LIMIT

WOOD STREET, ASHBY DE LA ZOUCH

From its junction with North Street, Ashby to a point 20m northeast of its junction with North Street, Ashby.

LOWER CHURCH STREET, ASHBY DE LA ZOUCH

For its entire length

SOUTH STREET, ASHBY DE LA ZOUCH

For its entire length

MARKET STREET, ASHBY DE LA ZOUCH

For its entire length

BROOK STREET, ASHBY DE LA ZOUCH

For its entire length

BROOKSIDE, ASHBY DE LA ZOUCH

For its entire length

NORTH STREET, ASHBY DE LA ZOUCH

For its entire length

BATH STREET, ASHBY DE LA ZOUCH

For its entire length

STATION ROAD, ASHBY DE LA ZOUCH

From its junction with Bath Street, Ashby to a point 10m southwest of its junction with Bath Street, Ashby

ELFORD STREET, ASHBY DE LA ZOUCH

From its junction with The Green, Ashby to a point 9m northwest of its junction with The Green, Ashby.

THE GREEN, ASHBY DE LA ZOUC

For its entire length

MILL BANK, ASHBY DE LA ZOUC

For its entire length

KILWARDBY STREET, ASHBY DE LA ZOUC

From its junction with Bath Street, Ashby to a point 350m west of its junction with Bath Street, Ashby.

HILL STREET, ASHBY DE LA ZOUC

For its entire length

SCHEDULE 3

IMPOSITION OF 20 MPH ZONE

UPPER CHURCH STREET, ASHBY DE LA ZOUC

For its entire length

RANGE ROAD, ASHBY DE LA ZOUC

For its entire length

LEICESTER ROAD, ASHBY DE LA ZOUC

From its junction with Range Road, Ashby to a point 232m southeast of its junction with Range Road, Ashby

MARLBOROUGH WAY, ASHBY DE LA ZOUC

For its entire length

MALVERN CRESCENT, ASHBY DE LA ZOUC

For its entire length

MILLFIELD CLOSE, ASHBY DE LA ZOUC

For its entire length

WESTMINSTER WAY, ASHBY DE LA ZOUC

For its entire length

ETON CLOSE, ASHBY DE LA ZOUC

For its entire length

HARROW CLOSE, ASHBY DE LA ZOUC

For its entire length

DENSTONE CLOSE, ASHBY DE LA ZOUC
For its entire length

FETTES CLOSE, ASHBY DE LA ZOUC
For its entire length

HIGHGATE, ASHBY DE LA ZOUC
For its entire length

OUNDLE CLOSE, ASHBY DE LA ZOUC
For its entire length

HAILEBURY AVENUE, ASHBY DE LA ZOUC
For its entire length

GLENALMOND CLOSE, ASHBY DE LA ZOUC
For its entire length

RADLEY CLOSE, ASHBY DE LA ZOUC
For its entire length

REPTON CLOSE, ASHBY DE LA ZOUC
For its entire length

RUGBY CLOSE, ASHBY DE LA ZOUC
For its entire length

STOWE CLOSE, ASHBY DE LA ZOUC
For its entire length

CHELTENHAM DRIVE, ASHBY DE LA ZOUC
For its entire length

DOWNSIDE DRIVE, ASHBY DE LA ZOUC
For its entire length

SHERBOURNE DRIVE, ASHBY DE LA ZOUC
For its entire length

BENENDEN WAY, ASHBY DE LA ZOUC
For its entire length

CLIFTON DRIVE, ASHBY DE LA ZOUC
For its entire length

OAKHAM GROVE, ASHBY DE LA ZOUC

For its entire length

UPPINGHAM DRIVE, ASHBY DE LA ZOUC

For its entire length

CANTERBURY DRIVE, ASHBY DE LA ZOUC

For its entire length

ROSSALL DRIVE, ASHBY DE LA ZOUC

For its entire length

WINCHESTER WAY, ASHBY DE LA ZOUC

For its entire length

ROEDEAN CLOSE, ASHBY DE LA ZOUC

For its entire length

PARIS CLOSE, ASHBY DE LA ZOUC

For its entire length

TOULOUSE PLACE, ASHBY DE LA ZOUC

For its entire length

BRITTANY AVENUE, ASHBY DE LA ZOUC

For its entire length

LOIRE CLOSE, ASHBY DE LA ZOUC

For its entire length

RENNES CLOSE, ASHBY DE LA ZOUC

For its entire length

ROUEN WAY, ASHBY DE LA ZOUC

For its entire length

SAXON WAY, ASHBY DE LA ZOUC

For its entire length

LOCKSLEY CLOSE, ASHBY DE LA ZOUC

For its entire length

KNIGHTS CLOSE, ASHBY DE LA ZOUC

For its entire length

WESTFIELD AVENUE, ASHBY DE LA ZOUC

For its entire length

WESTFIELD TERRACE, ASHBY DE LA ZOUC

For its entire length

INGLE DRIVE, ASHBY DE LA ZOUC

For its entire length

ATKINSON ROAD, ASHBY DE LA ZOUC

For its entire length

MATTHEWS COURT, ASHBY DE LA ZOUC

For its entire length

IVANHOE DRIVE, ASHBY DE LA ZOUC

For its entire length

ABBEY DRIVE, ASHBY DE LA ZOUC

For its entire length

PRESTOP DRIVE, ASHBY DE LA ZOUC

For its entire length

ABBEY CLOSE, ASHBY DE LA ZOUC

For its entire length

BRICK KILN LANE, ASHBY DE LA ZOUC

For its entire length

PILKINGTON LANE, ASHBY DE LA ZOUC

For its entire length

NEWTON CLOSE, ASHBY DE LA ZOUC

For its entire length

GOOSE PEN LANE, ASHBY DE LA ZOUC

For its entire length

DICKINSON CLOSE, ASHBY DE LA ZOUC

For its entire length

BISHOP HALL ROAD, ASHBY DE LA ZOUC

For its entire length

RUSHEY CLOSE, ASHBY DE LA ZOUC

For its entire length

CLOVER LANE, ASHBY DE LA ZOUCH
For its entire length

WILKINSON CLOSE, ASHBY DE LA ZOUCH
For its entire length

THE COMMON SEAL of THE LEICESTERSHIRE)
COUNTY COUNCIL was hereunto affixed)
This **INSERT DATE**)
in the presence of :-)

LEICESTERSHIRE COUNTY COUNCIL
DISTRICT OF NORTH WEST LEICESTERSHIRE
VARIOUS ROADS, ASHBY DE LA ZOUCH
PROPOSED 20MPH SPEED LIMIT ORDER
STATEMENT OF REASONS

Leicestershire County Council is proposing to introduce a 20 mph speed limit on various roads in Ashby de la Zouch town centre.

This proposal has been developed in conjunction with the Local County Councillor and Ashby Town Council.

The order is being introduced on the grounds of road safety.

Additionally, the Order will include the roads within the existing signed 20 mph zones at Westfields and Holywell Park, so that the 20 mph restrictions for those roads are contained in the new Order. The roads are already signed as 20 mph and no physical changes to the signs or road layout are proposed in those areas.

The proposals are shown on plans: TM5215/T1/1-1, TM5215/T1/1-2, TM5125/T1/1-3 and TM5215/T1/1-4.

THE LEICESTERSHIRE COUNTY COUNCIL
(UPPER CHURCH STREET, RANGE ROAD AND LEICESTER ROAD,
ASHBY DE LA ZOUCH))
(IMPOSITION OF 20 MPH SPEED LIMIT) ORDER 2005

The Leicestershire County Council ("the Council") in exercise of its powers under Sections 84(1) and (2) of the Road Traffic Regulation Act 1984 ("the Act") and of all other enabling powers and after consultation with the chief officer of police in accordance with Part III of Schedule 9 to the Act, hereby makes the following Order:-

1. No person shall drive any motor vehicle at a speed exceeding 20 miles per hour on the lengths of roads specified in the Schedule to this Order.
2. This Order may be cited as "The Leicestershire County Council (Upper Church Street, Range Road and Leicester Road, Ashby de la Zouch) (Imposition of 20 mph Speed Limit) Order 2005", and shall come into force on the 11th day of April 2005.
3. The plan annexed to this Order and marked Drawing Number TM640/1/2004 is for identification purposes only.

SCHEDULE

20 MPH SPEED LIMIT

Upper Church Street – for its entire length

Range Road – for its entire length

Leicester Road – from its junction with Upper Church Street and through its junction with Range Road in a southerly direction for a total distance of approximately 375 metres.


THE COMMON SEAL of THE LEICESTERSHIRE
COUNTY COUNCIL was hereunto affixed
this 1st day of April 2005 in the presence of:-

)
)
)

24270



Authorised Signatory

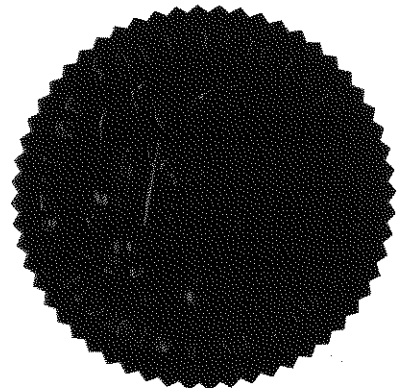

ASHBY-DE-LA-ZOUCH




**Leicestershire
County Council**

DEPARTMENT OF HIGHWAYS
TRANSPORTATION AND WASTE MANAGEMENT
HIGHWAY MANAGEMENT SERVICES

NOTES/KEY



Existing Temporary
20 mph speed limit
proposed Permanent
20mph speed limit

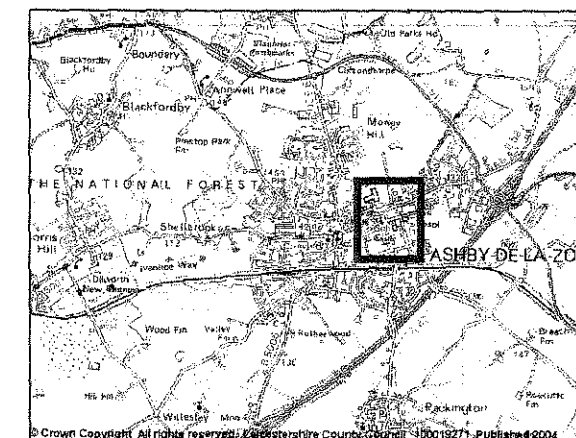

SITE LOCATION PLAN

Parish: Ashby de la Zouch

**Range Road, Leicester Road,
Upper Church Street**

Permanent 20 mph speed limit

Drawing Number: TM640/1/2004

Date: 13/10/2004

Scale 1:1500

Job No: TM640

Ref: NFR/LM/514

Prepared by: Lee Measures

ht&wm@leicestershire.gov.uk

File Ref:

MAPINFO (C) Leicestershire County Council
This map is based upon Ordnance Survey material with the permission of Ordnance Survey on behalf of the
Controller of Her Majesty's Stationery Office
© Crown copyright. Unauthorised reproduction, in any form, is prohibited. Crown copyright and map data produced by
civil proceedings. Leicestershire County Council 11/10/2004

