

THE LEICESTERSHIRE COUNTY COUNCIL
(SWINFORD ROAD, CATTHORPE, DISTRICT OF HARBOROUGH)
(IMPOSITION OF 30 MPH SPEED LIMIT) ORDER 201

THE LEICESTERSHIRE COUNTY COUNCIL hereby gives notice that it proposes to make an Order under Sections 84 and 5 of the Road Traffic Regulation Act 1984 (“the Act”), and of all other enabling powers, and after consultation with the Chief Officer of Police in accordance with Part III of Schedule 9 to the Act, the effect of which will be:

1. To impose a 30 mph Speed Limit on part of Swinford Road, Catthorpe


A copy of the proposed Order, together with a plan illustrating the proposals and an explanatory statement giving the Council's reasons for proposing to make the Order may be inspected during normal office hours at my offices, Room 200, County Hall, Glenfield, Leicester LE3 8RA, at the offices of Harborough District Council, The Symington Building, Adam and Eve Street, Market Harborough LE16 7AG.

Documents can also be viewed online at <https://www.leicestershire.gov.uk/roads-and-travel/cars-and-parking/traffic-management-consultations>


Objections to the proposals, specifying the grounds on which they are made, should be sent in writing to the undersigned by not later than 26th January 2019 quoting reference JM/HTWMT/4132. Alternatively, objections can be emailed to jane.x.moore@leics.gov.uk or via the online comment form which may be accessed via the link above. If you require alternative formats of this Notice, including larger print, braille or fax transmission, please contact Leicestershire County Council on (0116) 305 6752.

Dated: 5th January 2019

LAUREN HASLAM, Director of Law and Governance, Leicestershire County Council, County Hall, Glenfield, Leicester LE3 8RA

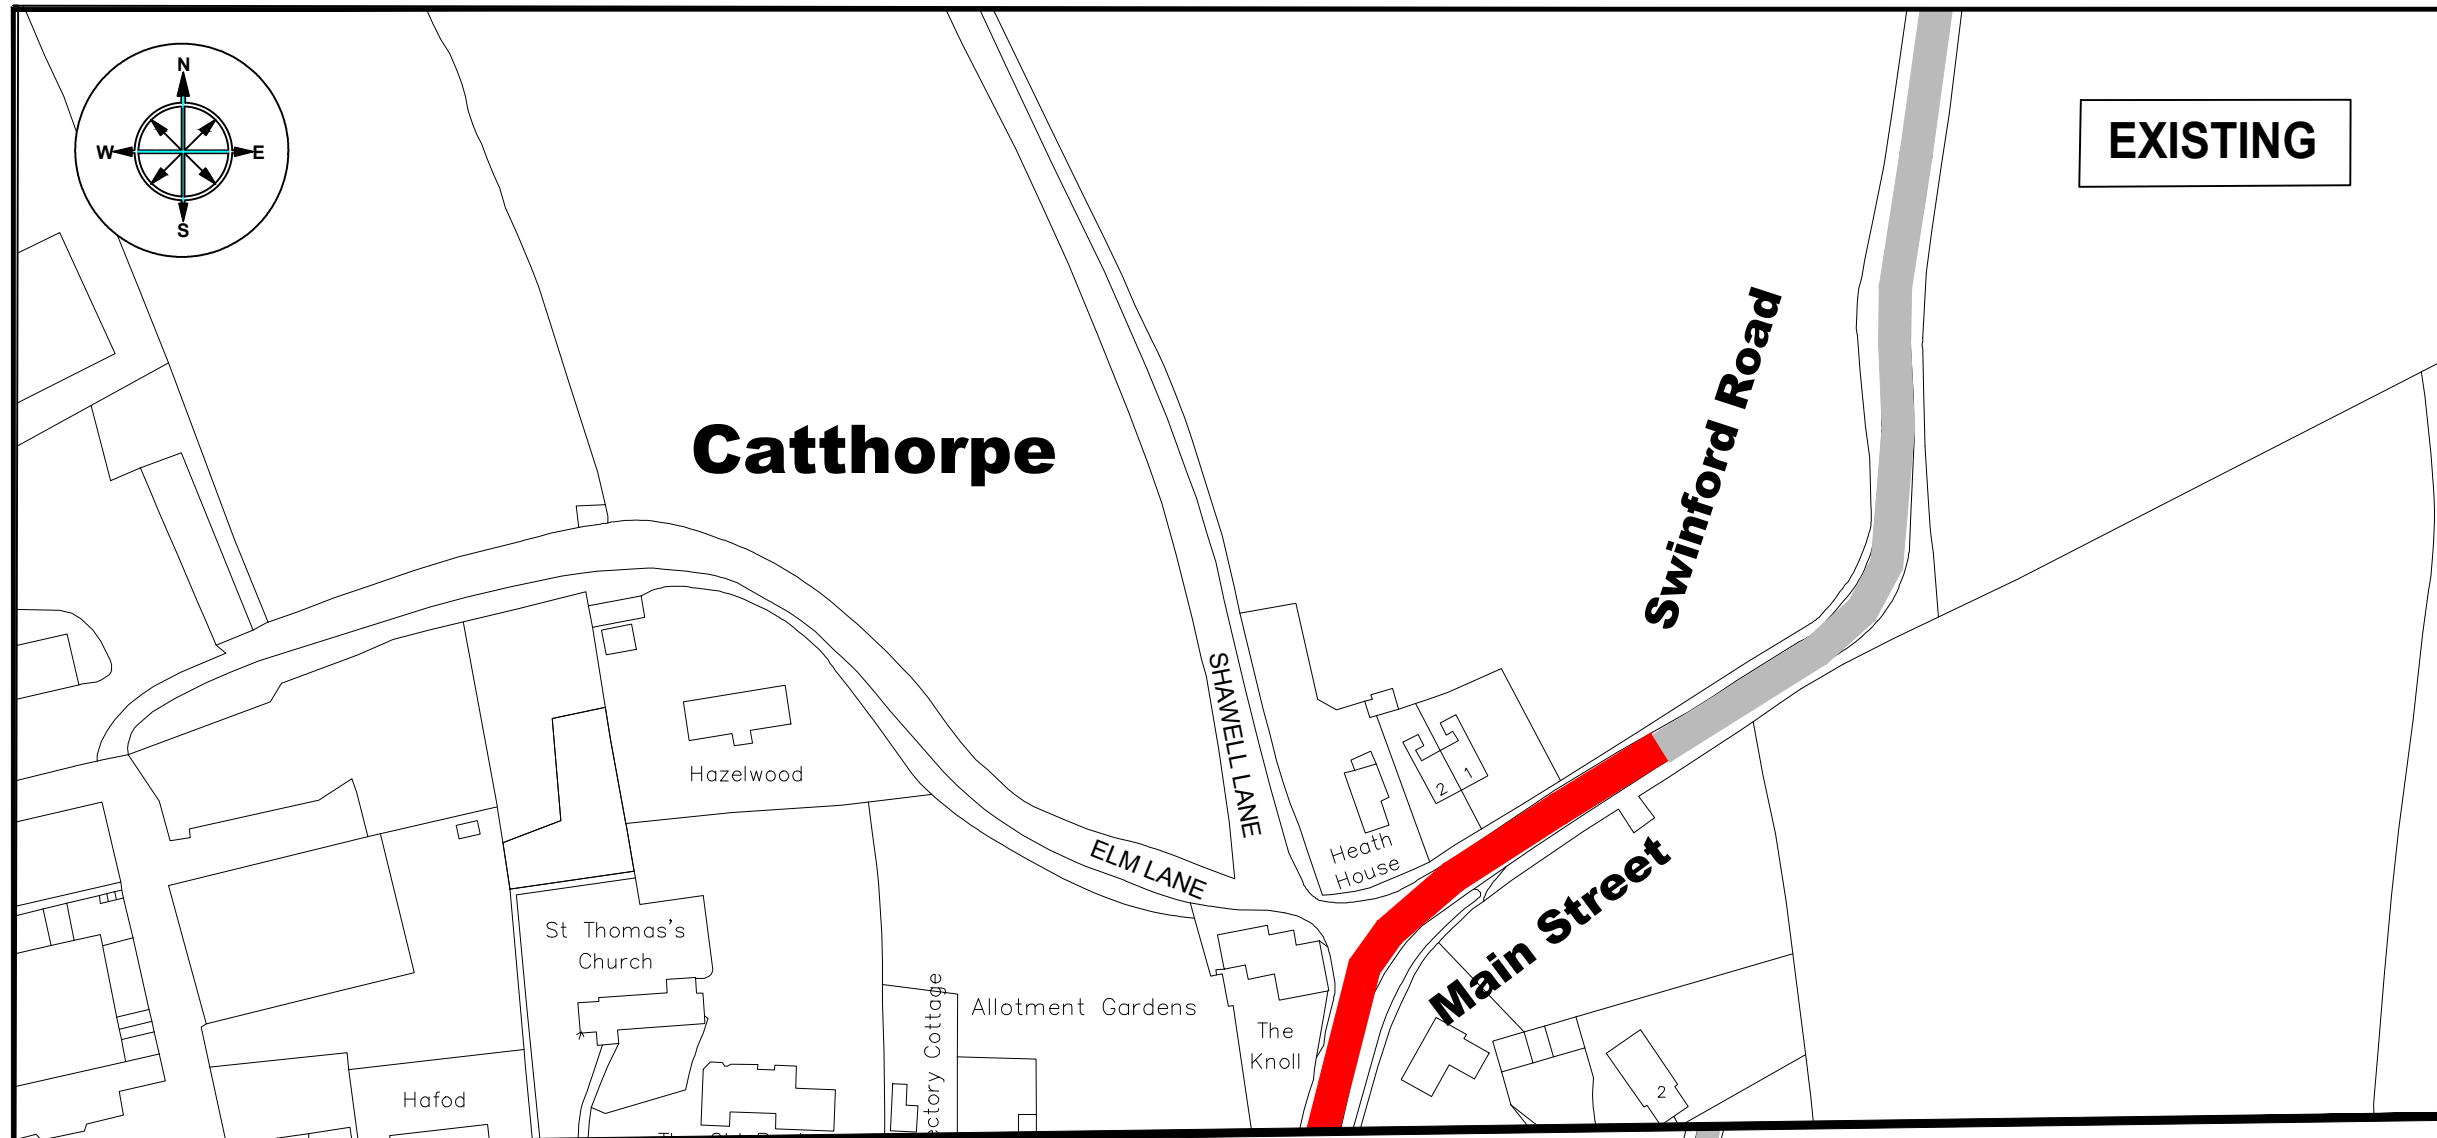

EXISTING

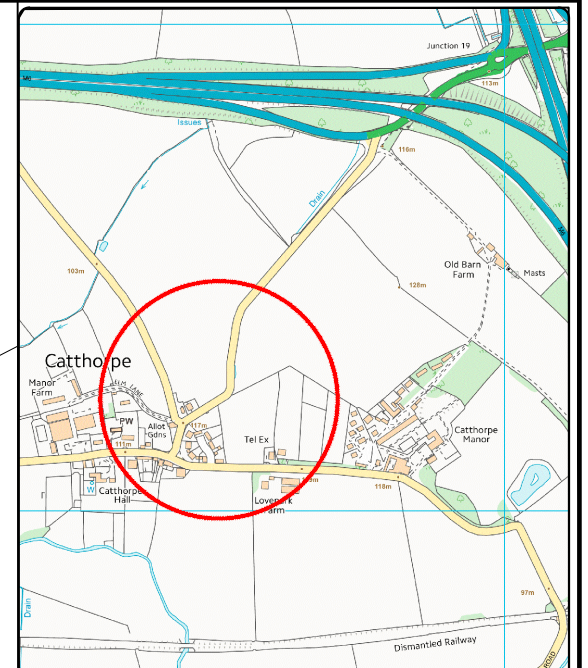

- Existing 30mph speed limit
- Proposed extension of 30mph speed limit
- Existing national speed limit



**ENVIRONMENT AND
TRANSPORT DEPARTMENT**

**ANN CARRUTHERS
DIRECTOR**

**HIGHWAYS & TRANSPORT
COMMISSIONING SERVICE**


SWINFORD ROAD, CATTHORPE

**TITLE:
30MPH SPEED LIMIT EXTENSION
CONSULTATION PLAN**

DRAWING NUMBER	SCALE
TM4526/T1/1	NTS
PREPARED BY: R SHARIF	DATE: NOV 2018
CHECKED BY: A HUGHES	SIZE: A3
APPROVED BY: G NEAT	CORR. FILE:

COUNTY HALL * GLENFIELD * LEICESTER * LE3 8ST
Tel: 01163 050001 * Fax: 0116 3050006

E-Mail address: customerservices@leics.gov.uk
Website: www.leicestershire.gov.uk

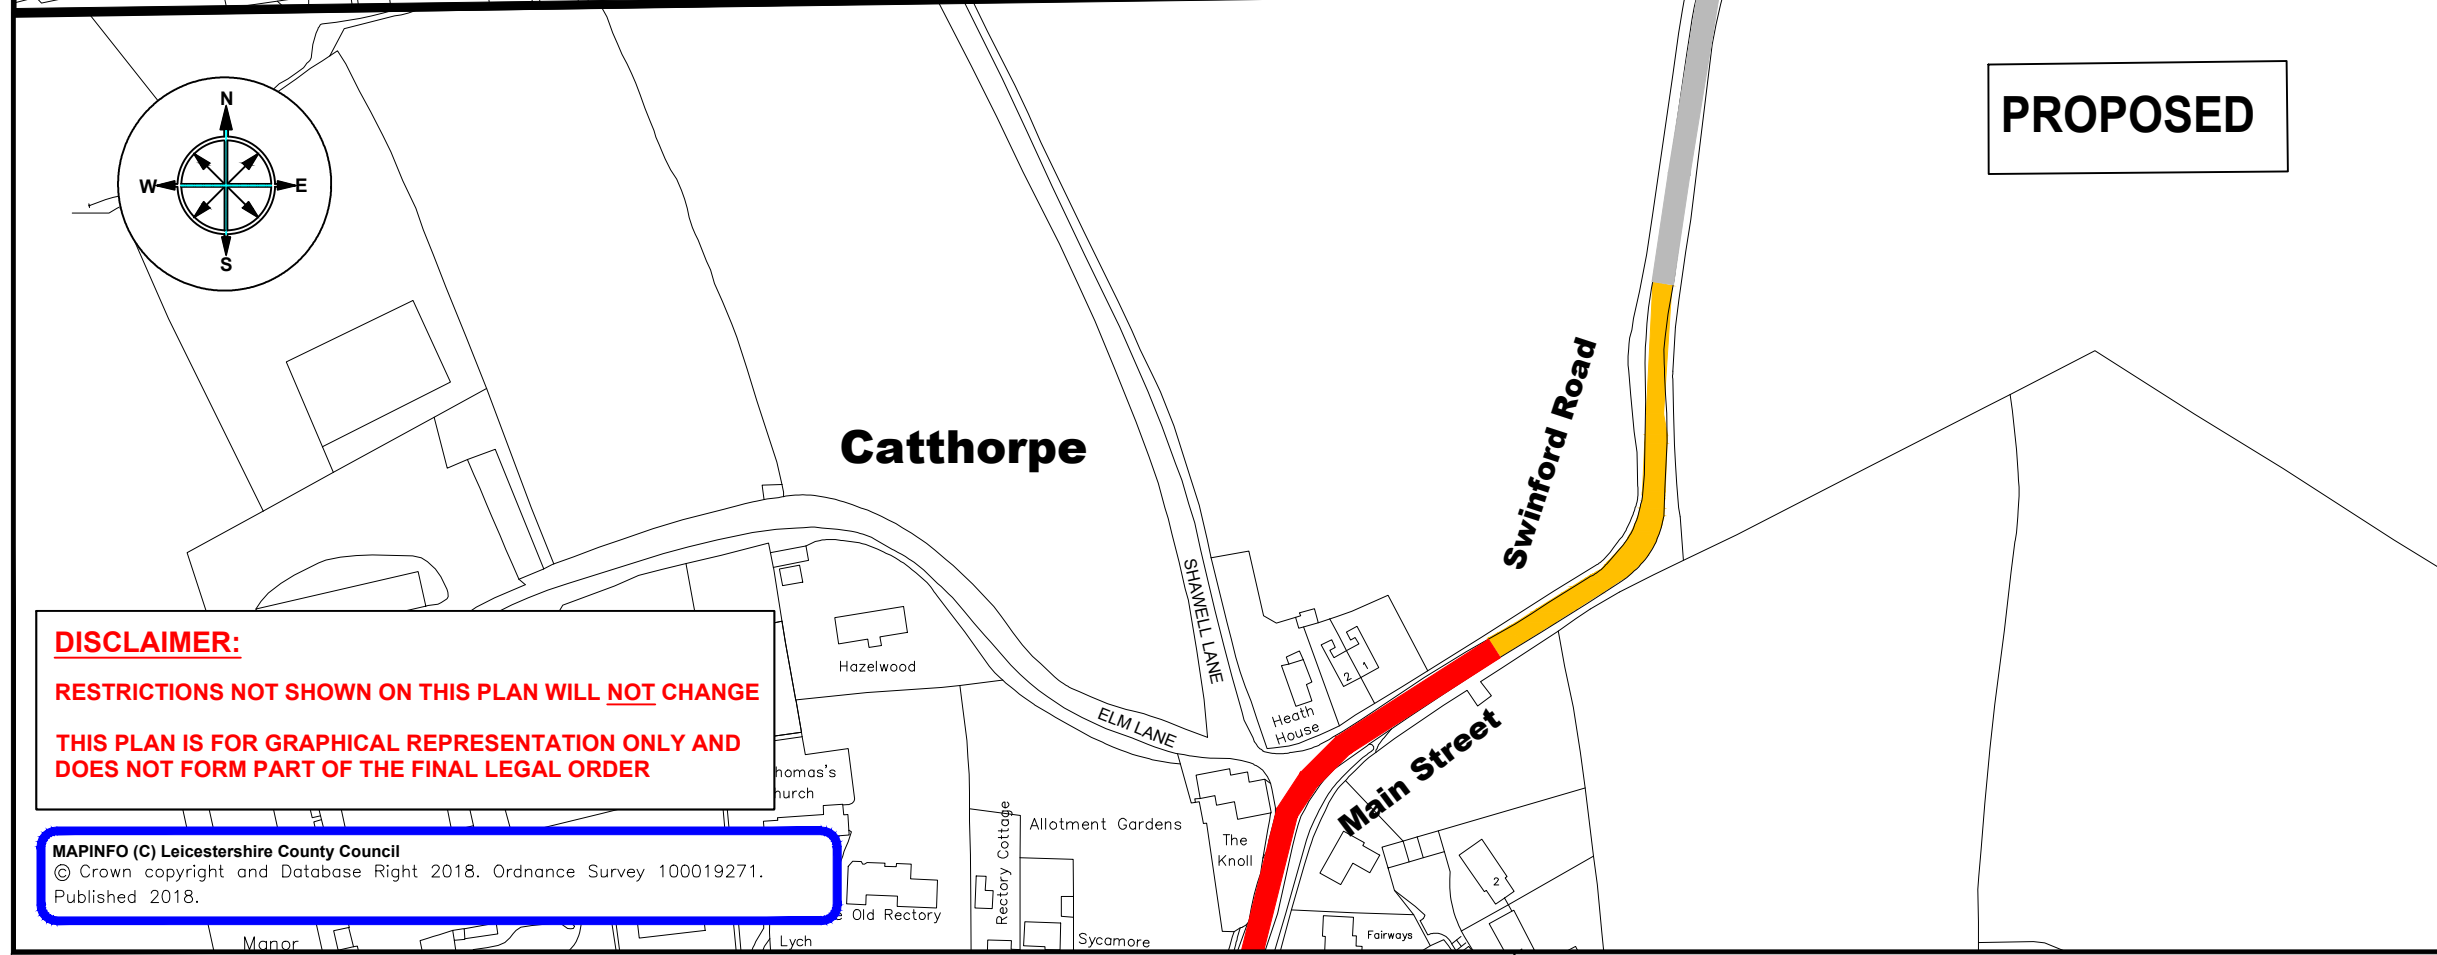

PROPOSED

DISCLAIMER:
RESTRICTIONS NOT SHOWN ON THIS PLAN WILL NOT CHANGE
THIS PLAN IS FOR GRAPHICAL REPRESENTATION ONLY AND
DOES NOT FORM PART OF THE FINAL LEGAL ORDER

MAPINFO (C) Leicestershire County Council
© Crown copyright and Database Right 2018. Ordnance Survey 100019271.
Published 2018.

STATEMENT OF REASONS

DISTRICT OF HARBOROUGH

SWINFORD ROAD,CATTHORPE

EXTENSION OF 30MPH SPEED LIMIT ORDER

Harborough District Council has granted a planning permission to build four houses on Swinford Road, Catthorpe. Since the road has national speed limit and new development will have access through this road therefore as part of planning permission a condition was placed which required the developer to have lower speed limit of 30mph for better visibility and safe access/egress from the new proposed development.

Leicestershire County Council therefore proposes to make the following order to extend the 30mph speed limit from Main Street to a section of Swinford Road, Catthorpe.

The proposals are being shown in the plan TM4526/T1/1

THE LEICESTERSHIRE COUNTY COUNCIL
(SWINFORD ROAD, CATTORPE IN THE PARISH OF CATTORPE, DISTRICT
OF HARBOROUGH) (IMPOSITION OF 30 MPH SPEED LIMIT) ORDER 201

The Leicestershire County Council ("the Council") in exercise of its powers under Section 84 and 5 of the Road Traffic Regulation Act 1984 ("the Act") and of all other enabling powers, after consultation with the Chief Officer of Police in accordance with Part III of Schedule 9 to the Act, hereby makes the following Order:-

1. This Order may be cited as "The Leicestershire County Council (Swinford Road, Cattorpe, In the Parish of Cattorpe, District of Harborough) (Imposition of 30mph Speed Limit) Order 201"
2. The Order shall come into force on the day of 201
3. No person shall drive any motor vehicle at a speed exceeding 30 MPH on the length of road as specified in the Schedule to this Order.
4. The plan annexed to this Order and marked drawing number TM4526/T1/1 is for identification purposes only.

SCHEDULE

IMPOSITION OF 30 MPH SPEED LIMIT

IN THE PARISH OF CATTORPE

SWINFORD ROAD - From a point 53 metres north east of its junction with Shawell Lane to a point 192 metres north east of its junction with Shawell Lane

THE COMMON SEAL of THE LEICESTERSHIRE)
COUNTY COUNCIL was hereunto affixed)
This day of 201)
in the presence of :-)