

THE LEICESTERSHIRE COUNTY COUNCIL
(A5199, FROM HUSBANDS BOSWORTH IN THE DISTRICT OF HARBOROUGH TO
KILBY BRIDGE IN THE DISTRICT OF BLABY AND C5504 SADDINGTON ROAD,
SHEARSBY IN THE DISTRICT OF HARBOROUGH)
(IMPOSITION OF 50MPH SPEED LIMIT) ORDER 202

THE LEICESTERSHIRE COUNTY COUNCIL hereby gives notice that it proposes to make an Order under Sections 5 and 84 of the Road Traffic Regulation Act 1984 (“the Act”), and of all other enabling powers, and after consultation with the Chief Officer of Police in accordance with Part III of Schedule 9 to the Act, the effect of which will be:

1. To impose a 50mph Speed Limit on lengths of the A5199 in the parishes of Husbands Bosworth, Mowsley, Knaptoft, Shearsby, Arnesby and Kilby from Husbands Bosworth to Kilby Bridge and on part of C5504 Saddington Road, Shearsby.



A copy of the proposed Order, together with plans illustrating the proposals and an explanatory statement giving the Council's reasons for proposing to make the Order may be inspected during normal office hours at my offices, Room 200, County Hall, Glenfield, Leicester LE3 8RA, at the offices of Harborough District Council, The Symington Building, Adam and Eve Street, Market Harborough LE16 7AG, Blaby District Council, Desford Road, Leicester, LE19 2EP and on the Parish Notice Boards of Husbands Bosworth, Shearsby, Arnesby and Kilby Parish Councils and Mowsley and Knaptoft Parish Meetings.

Documents can also be viewed online at <https://www.leicestershire.gov.uk/roads-and-travel/cars-and-parking/traffic-management-consultations>

Objections to the proposals, specifying the grounds on which they are made, should be sent in writing to the undersigned by not later than 31st January 2020 quoting reference JM/HTWMT/4587. Alternatively, objections can be emailed to jane.x.moore@leics.gov.uk or via the online comment form which may be accessed via the link above. If you have any queries in connection with this scheme or require alternative formats of this Notice, including larger print, braille or fax transmission, please contact Leicestershire County Council on (0116) 305 0001.

Dated: 10th January 2020

LAUREN HASLAM, Director of Law and Governance, Leicestershire County Council, County Hall, Glenfield, Leicester LE3 8RA

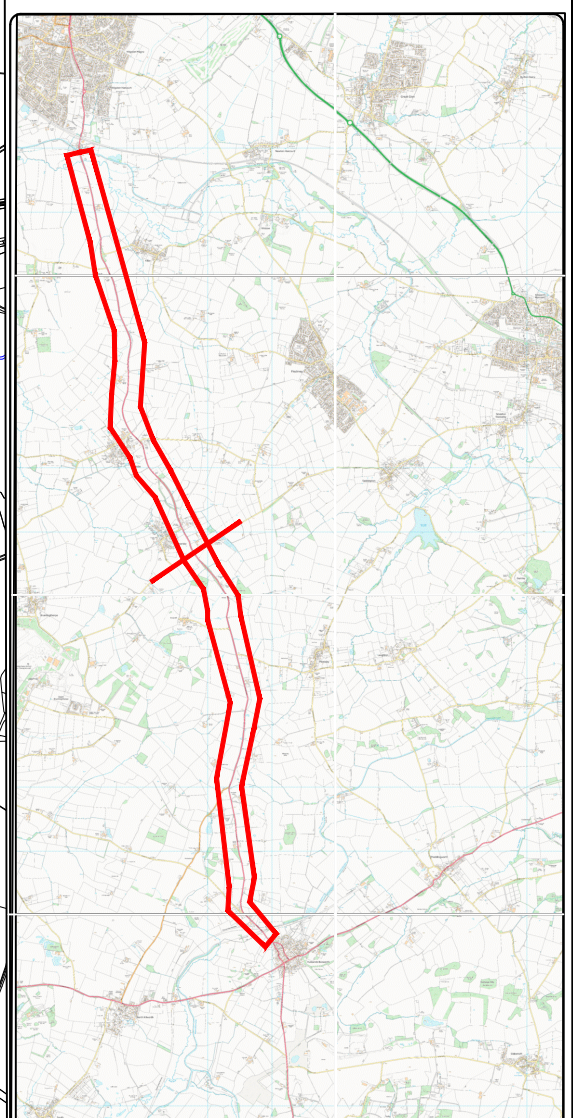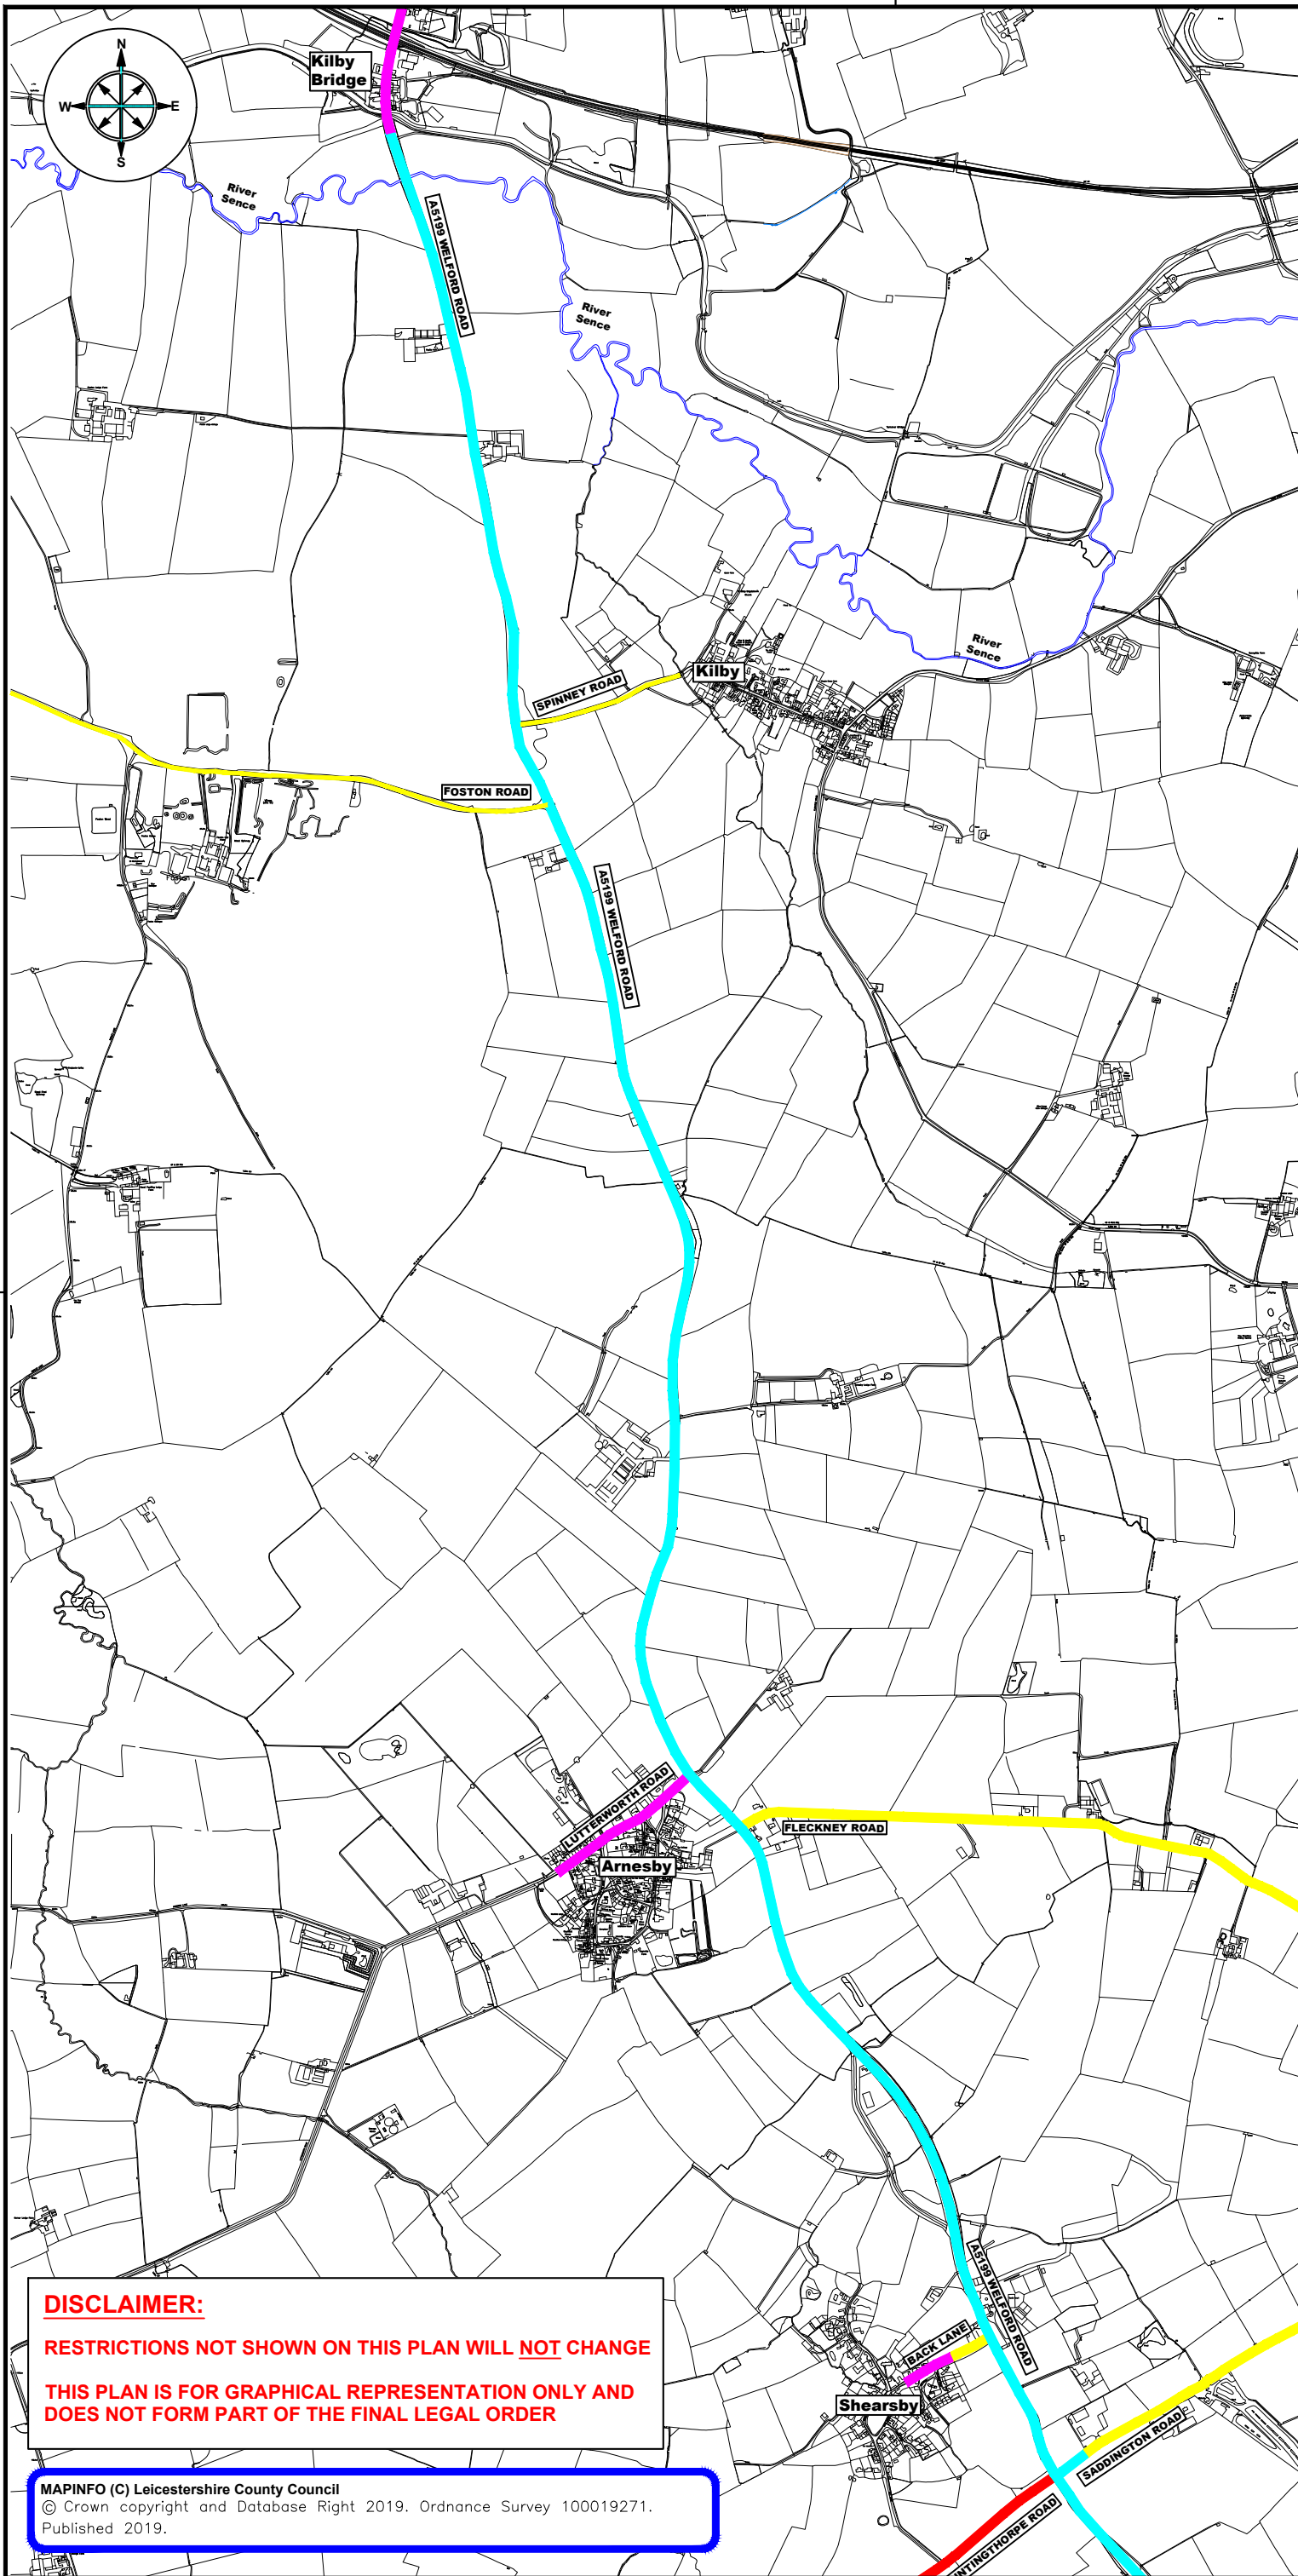

KEY

- PROPOSED 50MPH SPEED LIMIT
- EXISTING 30MPH SPEED LIMIT
- EXISTING NATIONAL SPEED LIMIT
- EXISTING 50MPH SPEED LIMIT



ENVIRONMENT AND
TRANSPORT DEPARTMENT

ANN CARRUTHERS
DIRECTOR

HIGHWAYS & TRANSPORT
COMMISSIONING SERVICE

A5199 - KILBY TO HUSBANDS BOSWORTH

TITLE:
**PROPOSED 50MPH SPEED LIMIT
CONSULTATION PLAN
(1 OF 2)**



DRAWING NUMBER	SCALE
P645/T1/1	NTS
PREPARED BY: R SHARIF	DATE: MAR 2019
CHECKED BY: L MEASURES	SIZE: A3
APPROVED BY: G NEAT	CORR. FILE:

COUNTY HALL * GLENFIELD * LEICESTER * LE3 8RJ

E-Mail address: customerservices@leics.gov.uk
Website: www.leicestershire.gov.uk

DISCLAIMER:
RESTRICTIONS NOT SHOWN ON THIS PLAN WILL NOT CHANGE
THIS PLAN IS FOR GRAPHICAL REPRESENTATION ONLY AND
DOES NOT FORM PART OF THE FINAL LEGAL ORDER

MAPINFO (C) Leicestershire County Council
© Crown copyright and Database Right 2019. Ordnance Survey 100019271.
Published 2019.

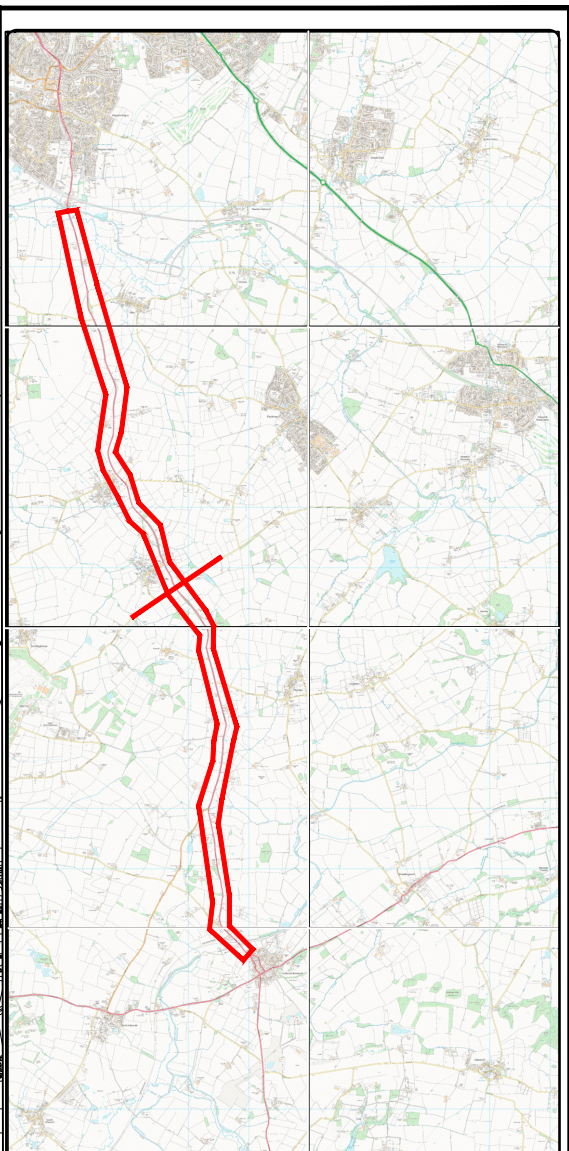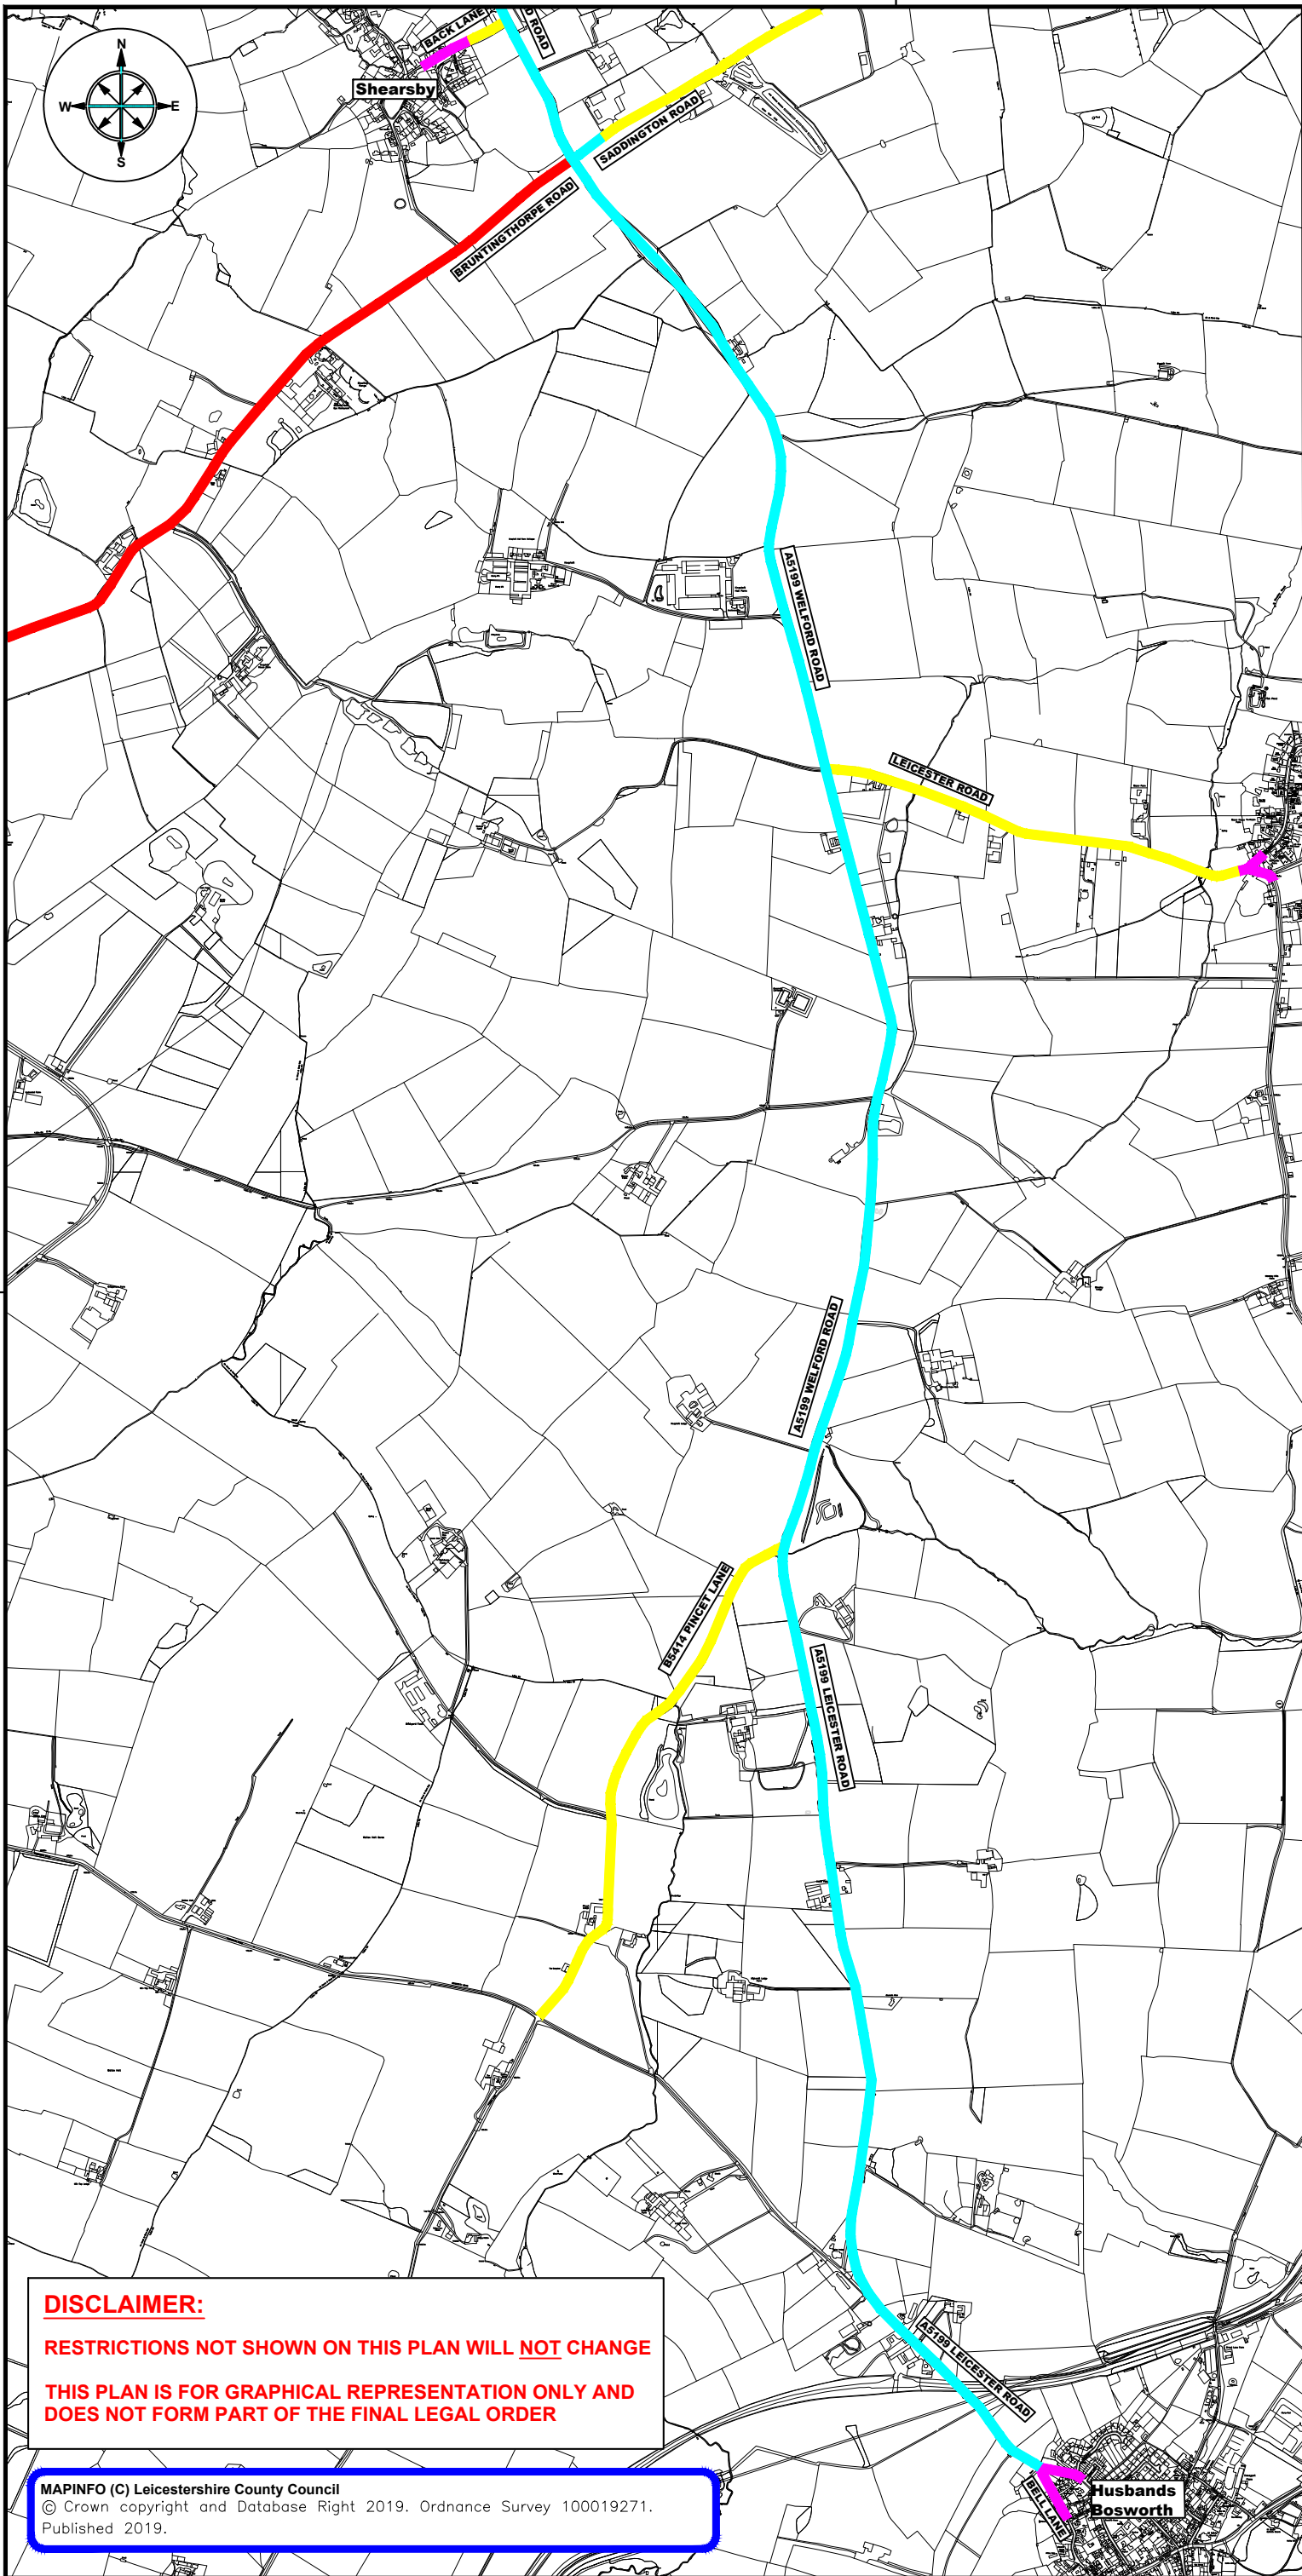

KEY

- PROPOSED 50MPH SPEED LIMIT
- EXISTING 30MPH SPEED LIMIT
- EXISTING NATIONAL SPEED LIMIT
- EXISTING 50MPH SPEED LIMIT



ENVIRONMENT AND
TRANSPORT DEPARTMENT

ANN CARRUTHERS
DIRECTOR

HIGHWAYS & TRANSPORT
COMMISSIONING SERVICE

A5199 - KILBY TO HUSBANDS BOSWORTH

TITLE:
PROPOSED 50MPH SPEED LIMIT
CONSULTATION PLAN
(2 OF 2)

DRAWING NUMBER	SCALE
P645/T1/1	NTS
PREPARED BY: R SHARIF	DATE: MAR 2019
CHECKED BY: L MEASURES	SIZE: A3
APPROVED BY: G NEAT	CORR. FILE:

COUNTY HALL * GLENFIELD * LEICESTER * LE3 8RJ

E.Mail address: customerservices@leics.gov.uk
Website: www.leicestershire.gov.uk

DISCLAIMER:
RESTRICTIONS NOT SHOWN ON THIS PLAN WILL NOT CHANGE
THIS PLAN IS FOR GRAPHICAL REPRESENTATION ONLY AND
DOES NOT FORM PART OF THE FINAL LEGAL ORDER

MAPINFO (C) Leicestershire County Council
© Crown copyright and Database Right 2019. Ordnance Survey 100019271.
Published 2019.

STATEMENT OF REASONS
DISTRICT OF OADBY & WIGSTON,
BLABY AND HARBOROUGH
A5199 - KILBY,ARNESBY,SHEARSBY,
KNAPTOFT & HUSBANDS BOSWORTH
PROPOSED 50MPH SPEED LIMIT ORDER

All County roads that are assigned the national speed limit have been reviewed to identify those with a personal injury accident rate higher than the national average. As a result of this review A5199 from Kilby to Husbands Bosworth has been identified to have a total number of accidents above the national average. Therefore, in order to increase highway safety and reduce the accident rate, the County Council proposes to reduce the speed limit from 60mph (national speed limit) to 50mph.

The effect of the proposed Order will be to reduce the existing national speed limit on A5199 from Kilby to Husbands Bosworth including Shearsby crossroads to 50mph.

THE LEICESTERSHIRE COUNTY COUNCIL
(A5199, FROM HUSBANDS BOSWORTH IN THE DISTRICT OF HARBOROUGH TO KILBY
BRIDGE IN THE DISTRICT OF BLABY AND C5504 SADDINGTON ROAD, SHEARSBY IN THE
DISTRICT OF HARBOROUGH) (IMPOSITION OF 50MPH SPEED LIMIT) ORDER 202

The Leicestershire County Council ("the Council") in exercise of its powers under Sections 5 and 84 of the Road Traffic Regulation Act 1984 ("the Act") and of all other enabling powers, after consultation with the Chief Officer of Police in accordance with Part III of Schedule 9 to the Act, hereby makes the following Order:-

1. This Order may be cited as "The Leicestershire County Council (A5199 From Husbands Bosworth, in the District of Harborough to Kilby Bridge in the District of Blaby and C5504 Saddington Road, Shearsby in the District of Harborough) (Imposition of 50 mph Speed Limit) Order 202 "
2. The Order shall come into force on the day of 202
3. No person shall drive any motor vehicle at a speed exceeding 50 MPH on the lengths of roads as specified in the Schedule to this Order.
4. The plans annexed to this Order and marked drawing numbers P645/T1/1(1 of 2) and P645/T1/1(2 of 2) are for identification purposes only.

SCHEDULE

Imposition of 50 MPH Speed Limit

IN THE PARISHES OF HUSBANDS BOSWORTH MOWSLEY KNAPTOFT SHEARSBY
ARNESBY AND KILBY

A5199 – Welford Road and Leicester Road

From a point 1609.0 metres north of its junction with Spinney Road, Kilby to its junction with Bell Lane, Husbands Bosworth

IN THE PARISH OF SHEARSBY

C5504 – Saddington Road, Shearsby

From its junction with A5199 Welford Road to a point 90 metres north-east of its junction with A5199 Welford Road

THE COMMON SEAL of THE LEICESTERSHIRE)
COUNTY COUNCIL was hereunto affixed)
This day of 202)
in the presence of :-)

Authorised Signatory