

THE LEICESTERSHIRE COUNTY COUNCIL
(PROHIBITION OF COMMERCIAL VEHICLES OVER 7.5 TONNES) (DISTRICT OF
BLABY) (SOUTHERN DIVISION) ORDER 1990 (AMENDMENT 31)
(TAY ROAD AND FROM ROUNDABOUT AT JUNCTION OF MURBY WAY TO
PARISH BOUNDARY IN THE PARISHES OF LUBBESTHORPE AND
BRAUNSTONE) ORDER 2020

The Leicestershire County Council ("the Council") in exercise of its powers under Sections 1(1), 2 (1), 2(4), 3(2), 4, 5 and part IV of Schedule 9 of the Road Traffic Regulation Act 1984 ("the Act") and of all other enabling powers, after consultation with the Chief Officer of Police in accordance with Part III of Schedule 9 to the Act, hereby makes the following Order:-

1. This Order shall come into force on the twentieth day of January 2020 and may be cited as "The Leicestershire County Council (Prohibition of Commercial Vehicles over 7.5 tonnes) (District of Blaby) (Southern Division) Order 1990 (Amendment 31) (Tay Road and From Roundabout at junction of Murby Way to Parish Boundary in the Parishes of Lubbethorpe and Braunstone) Order 2020".
2. In this Order "Heavy Commercial Vehicle" has the same meaning as in Section 138 of the Act.
4. Save as provided in Articles 4 and 5 of this Order no heavy commercial vehicle shall, except upon the direction or with the permission of a police officer or a community support officer, proceed along those lengths of roads specified in the Schedule to this Order except for access.
5. Nothing in Articles 4 and 5 of this Order shall make it unlawful for a heavy commercial vehicle to proceed in any length of road specified in the Schedule to this Order if the vehicle is being used:-

- (a) for or in connection with the conveyance of goods to or from any premises situated on or adjacent to that length of road or on or adjacent to any other road which is accessible only from that length of road;
- (b) for the purposes of agriculture on any land adjacent to that length of road or on or adjacent to any other road which is accessible only from that length of road or for or in connection with the conveyance or haulage of timber felled upon such land
- (c) in connection with the carrying out on or on premises situated on or adjacent to that length of road or on or adjacent to any other road which is accessible only from that length of road of any of the following operations, namely –
 - (i) building, industrial or demolition operations;
 - (ii) the removal of obstructions to traffic;
 - (iii) the maintenance, improvement or reconstruction of any road, and
 - (iv) the laying, erection, alteration or repair in, or in land adjacent to, the road, of any sewer or any main, pipe or apparatus for the supply of water, gas or electricity of any telegraphic line as defined in the Telecommunications Act 1984;
- (d) for fire brigade, police or ambulance purposes;
- (e) to proceed to or from any premises which are situated on or adjacent to that length of road or on or adjacent to any other road which is accessible only from that length of road and at which the vehicle is to be or has been garaged serviced or repaired and for the avoidance of doubt a vehicle which is to be or has been refuelled shall not be regarded as vehicle which is to be or has been garaged serviced or repaired

- (f) in the service of a local authority or water authority in pursuance of statutory powers or duties; or
- (g) in connection with a circus, fair or similar event the holding of which on or in the vicinity of that length of road has been authorised by the relevant local authority; or
- (h) on that road for or in connection with the conveyance of goods for sale from the vehicle

6. The plan annexed to this Order and marked drawing number INFRADELIV-005 is for identification purposes only.

SCHEDULE

Imposition of 7.5 tonne weight limit

Tay Road

From its junction with Beggars Lane to the roundabout junction with Murby Way and Centurion Way, excluding the circulatory carriageway.


THE COMMON SEAL of THE
LEICESTERSHIRE COUNTY COUNCIL
was hereunto affixed this fourteenth day
of January 2020 in the presence of

)
)
)
)



[Handwritten signature]

36429.

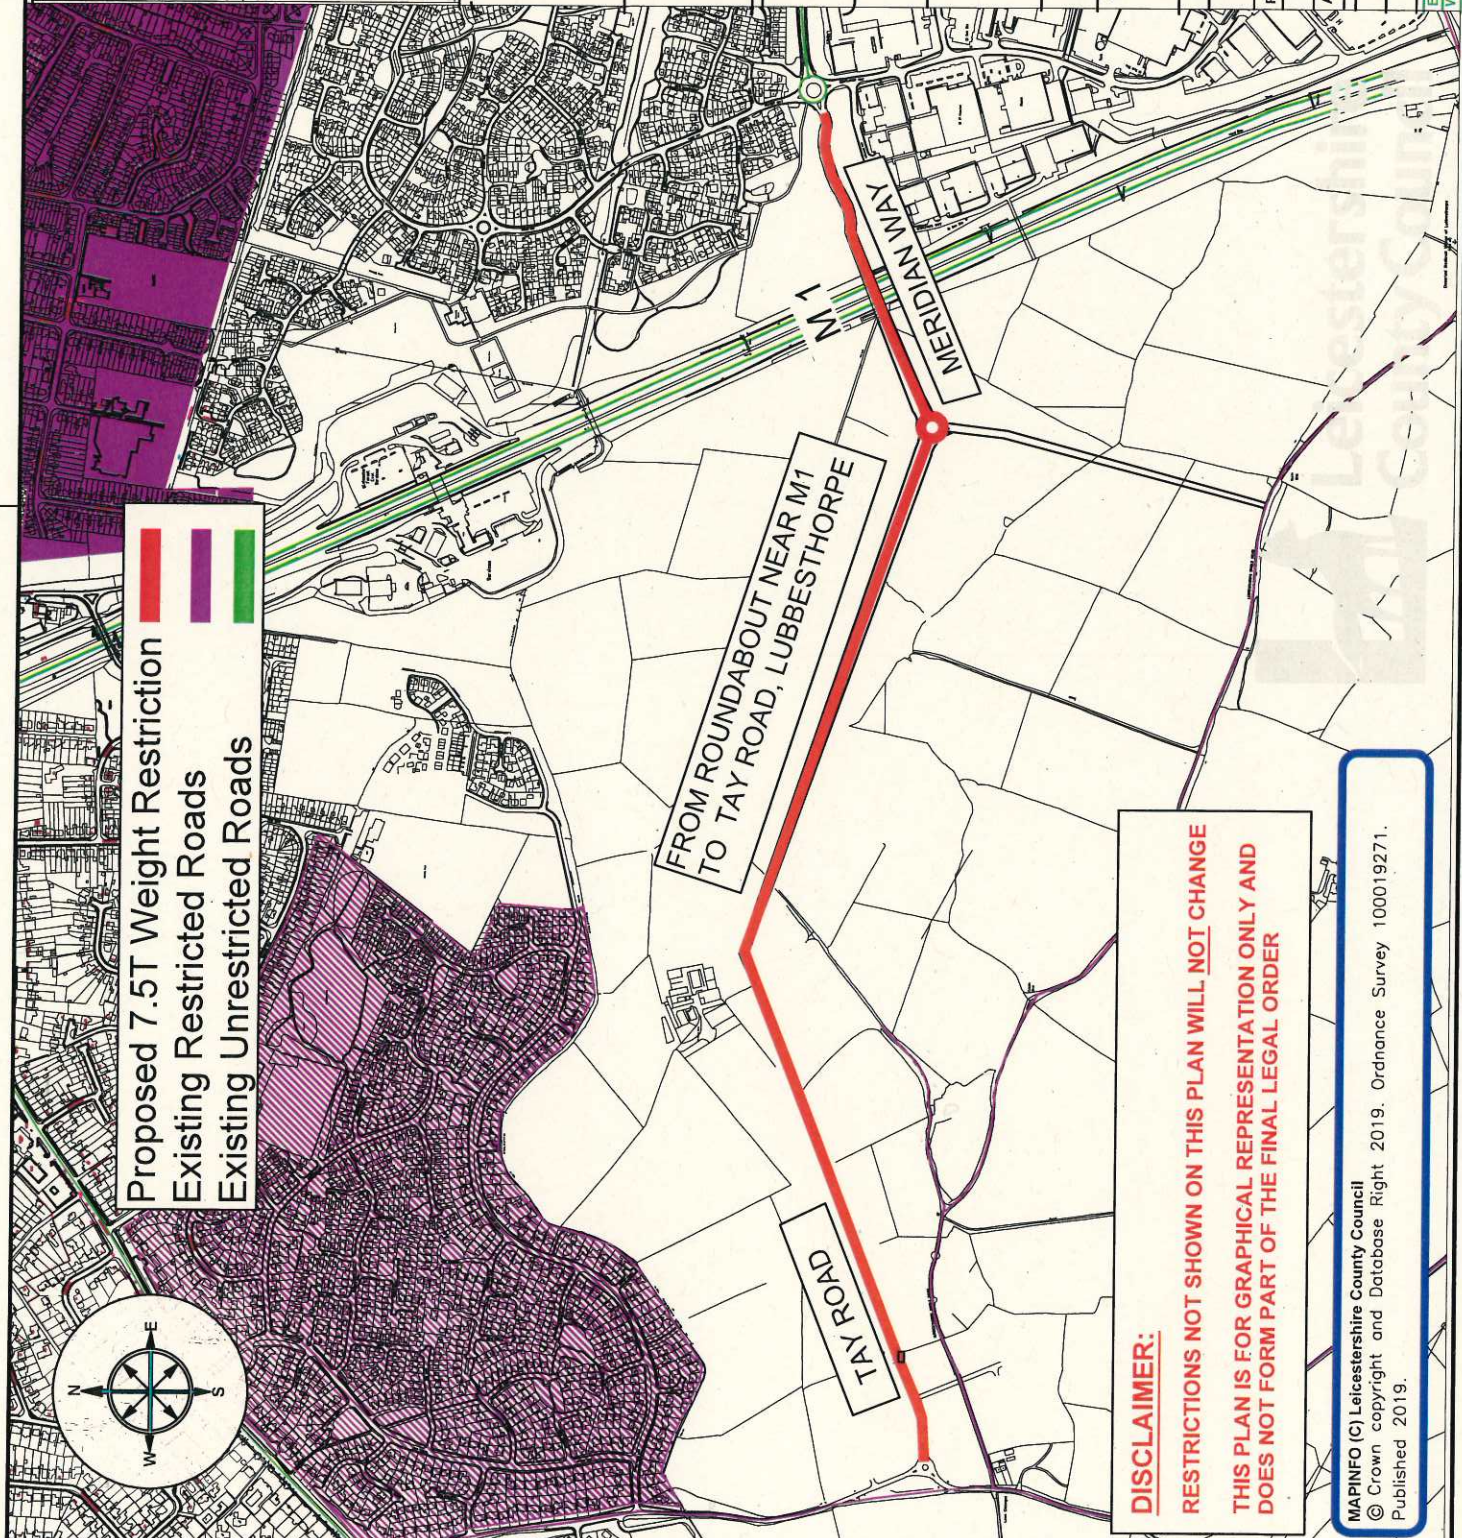


 Proposed 7.5T Weight Restriction
 Existing Restricted Roads
 Existing Unrestricted Roads

FROM ROUNDABOUT NEAR M1
TO TAY ROAD, LUBBESTHORPE

TAY ROAD

M1
MERIDIAN WAY

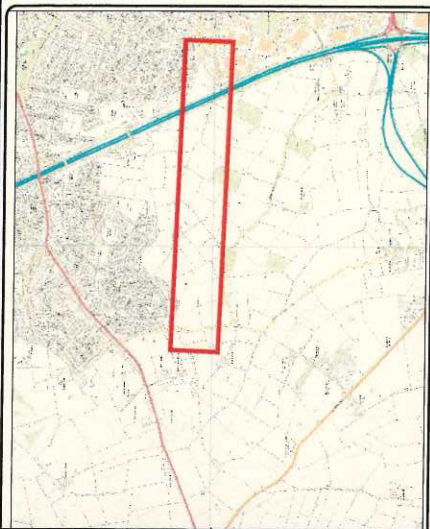

 7.5T Weight Restriction



ENVIRONMENT AND
TRANSPORT DEPARTMENT

ANN CARRUTHERS
DIRECTOR

HIGHWAY & TRANSPORT
COMMISSIONING SERVICE

M1 BRIDGE, THORPE ASTLEY

TITLE:
PROPOSED 7.5T WEIGHT RESTRICTION

DRAWING NUMBER		SCALE
INFRADELIV-005		
PREPARED BY:	P SANDHU	NTS
CHECKED BY:	L MEASURES	
APPROVED BY:	G NEAT	
		DATE: MAR 2019
		SIZE: A4

COUNTY HALL * GLENFIELD * LEICESTER * LE3 8ST
Tel: 0116 3050001 * Fax: 0116 3050006

E-Mail address: customerservices@lincs.gov.uk
Website: www.leicestershire.gov.uk

DISCLAIMER:
RESTRICTIONS NOT SHOWN ON THIS PLAN WILL NOT CHANGE
THIS PLAN IS FOR GRAPHICAL REPRESENTATION ONLY AND
DOES NOT FORM PART OF THE FINAL LEGAL ORDER

MAPINFO (C) Leicestershire County Council
 © Crown copyright and Database Right 2019. Ordnance Survey 100019271.
 Published 2019.

