

THE LEICESTERSHIRE COUNTY COUNCIL  
PROHIBITION OF COMMERCIAL VEHICLES OVER 7.5 TONNES (PARISH OF  
THURMASTON)(NORTHERN DIVISION) ORDER 1990 (AMENDMENT 31)  
(SILVERDALE DRIVE AND CHURCH HILL ROAD, THURMASTON, BOROUGH OF  
CHARNWOOD) ORDER 2020

The Leicestershire County Council ("the Council") in exercise of its powers under Sections 1(1), 2 (1), 2(4), 3(2) 4 , 5 and Part IV of Schedule 9 of the Road Traffic Regulation Act 1984 ("the Act") and of all other enabling powers, after consultation with the Chief Officer of Police in accordance with Part III of Schedule 9 to the Act, hereby makes the following Order:-

1. This Order shall come into force on the 13th day of July 2020 and may be cited as "The Leicestershire County Council Prohibition of Commercial Vehicles over 7.5 Tonnes (Parish of Thurmaston)(Northern Division) Order 1990 (Amendment 31) (Silverdale Drive and Church Hill Road, Thurmaston, Borough of Charnwood) Order 2020".
2. In this Order "Heavy Commercial Vehicle" has the same meaning as in Section 138 of the Act.
3. Save as provided in Articles 4 and 5 of this Order no heavy commercial vehicle shall, except upon the direction or with the permission of a police officer or a community support officer, proceed along those lengths of roads specified in the Schedule to this Order.
4. Nothing in Articles 4 and 5 of this Order shall make it unlawful for a heavy commercial vehicle to proceed in any length of road specified in the Schedule to this Order if the vehicle is being used: -

- (a) for or in connection with the conveyance of goods to or from any premises situated on or adjacent to that length of road or on or adjacent to any other road which is accessible only from that length of road;
- (b) for the purposes of agriculture on any land adjacent to that length of road or on or adjacent to any other road which is accessible only from that length of road or for or in connection with the conveyance or haulage of timber felled upon such land
- (c) in connection with the carrying out on or on premises situated on or adjacent to that length of road or on or adjacent to any other road which is accessible only from that length of road of any of the following operations, namely –
  - (i) building, industrial or demolition operations;
  - (ii) the removal of obstructions to traffic;
  - (iii) the maintenance, improvement or reconstruction of any road,  
and
  - (iv) the laying, erection, alteration or repair in, or in land adjacent to, the road, of any sewer or any main, pipe or apparatus for the supply of water, gas or electricity of any telegraphic line as defined in the Telecommunications Act 1984;
- (d) for fire brigade, police or ambulance purposes;
- (e) to proceed to or from any premises which are situated on or adjacent to that length of road or on or adjacent to any other road which is accessible only from that length of road and at which the vehicle is to be or has been garaged serviced or repaired and for the avoidance of doubt a vehicle which is to be or has been refuelled shall not be regarded as vehicle which is to be or has been garaged serviced or repaired

- (f) in the service of a local authority or water authority in pursuance of statutory powers or duties; or
- (g) in connection with a circus, fair or similar event the holding of which on or in the vicinity of that length of road has been authorised by the relevant local authority; or
- (h) on that road for or in connection with the conveyance of goods for sale from the vehicle

5. The plan annexed to this Order and marked drawing number TM4593/T1/1A is for identification purposes only.

SCHEDULE 1

**Imposition of 7.5 Tonnes Weight Limit**

**Silverdale Drive**

For its entire length from its junction with Church Hill Road to its junction with Humberstone Lane

**Church Hill Road**



From its junction with Silverdale Drive to its junction with Earls Way

THE COMMON SEAL of THE )  
 LEICESTERSHIRE COUNTY COUNCIL )  
 was hereunto affixed this 9<sup>th</sup> day )  
 of July 2020 in the presence of )



*Am L*

36985

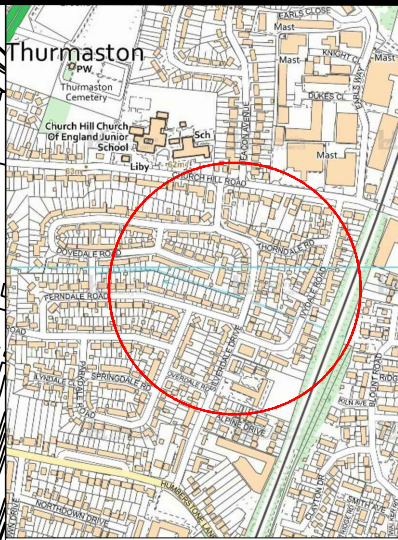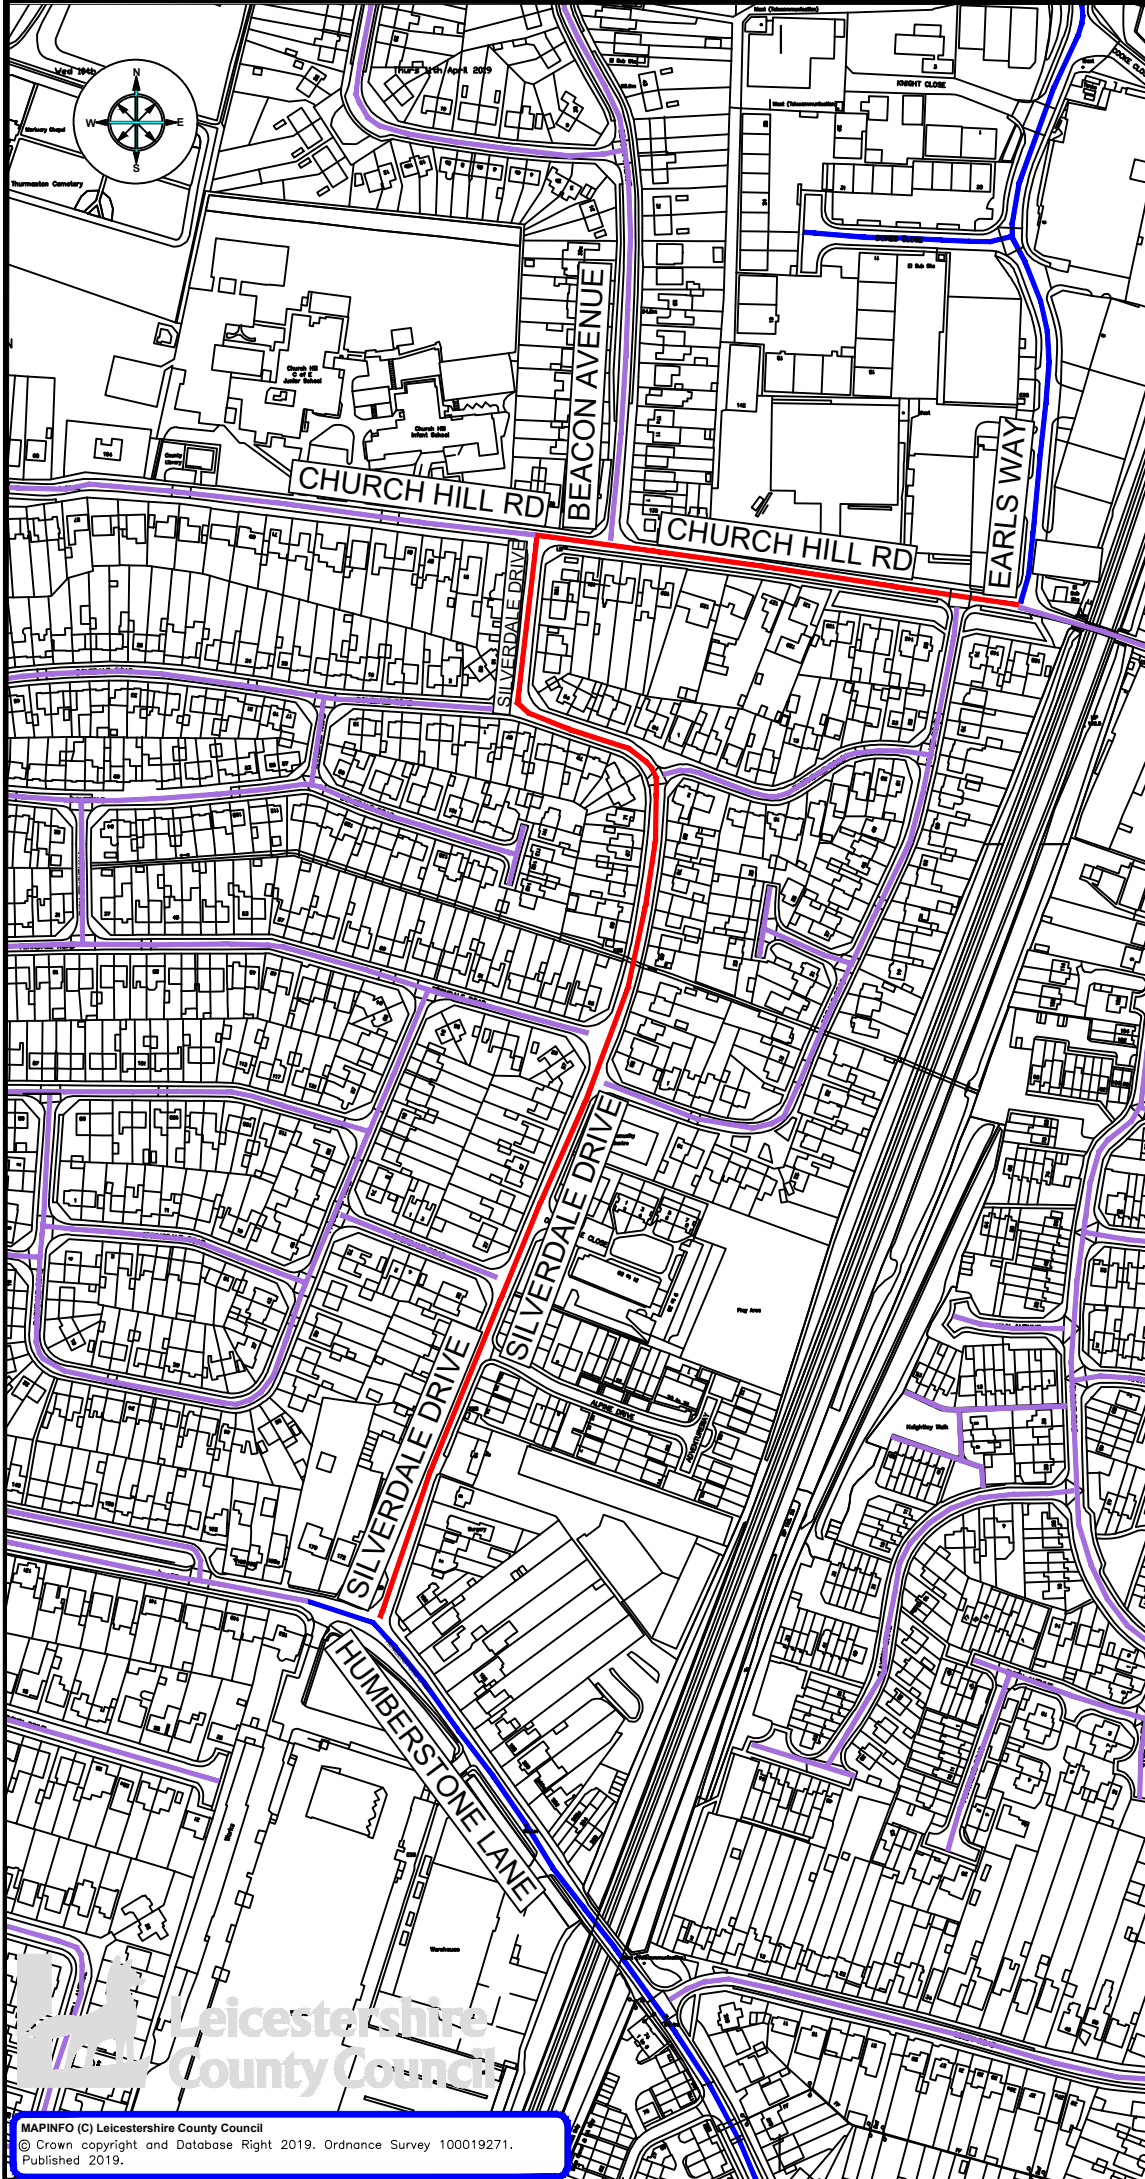

# KEY

- PROPOSED 7.5T WEIGHT RESTRICTION
- EXISTING RESTRICTED ROADS
- NOT WEIGHT RESTRICTED



ENVIRONMENT AND TRANSPORT DEPARTMENT

ANN CARRUTHERS DIRECTOR

HIGHWAYS & TRANSPORT COMMISSIONING SERVICE

SILVERDALE DRIVE & CHURCH HILL ROAD THURMASTON

TITLE:  
PROPOSED 7.5T WEIGHT RESTRICTION

DRAWING NUMBER	SCALE
TM4593/T1/1A	NTS

PREPARED BY: P SANDHU	DATE: OCT 2019
CHECKED BY: L MEASURES	SIZE: A3
APPROVED BY: A HOPKINS	CORR. FILE:

COUNTY HALL \* GLENFIELD \* LEICESTER \* LE3 8RJ

E Mail address: [customerservices@leics.gov.uk](mailto:customerservices@leics.gov.uk)  
 Website: [www.leicestershire.gov.uk](http://www.leicestershire.gov.uk)

