



Viewport E
PROW E25 & UCR
Highway Stopped Up
Scale 1-1250@ A1

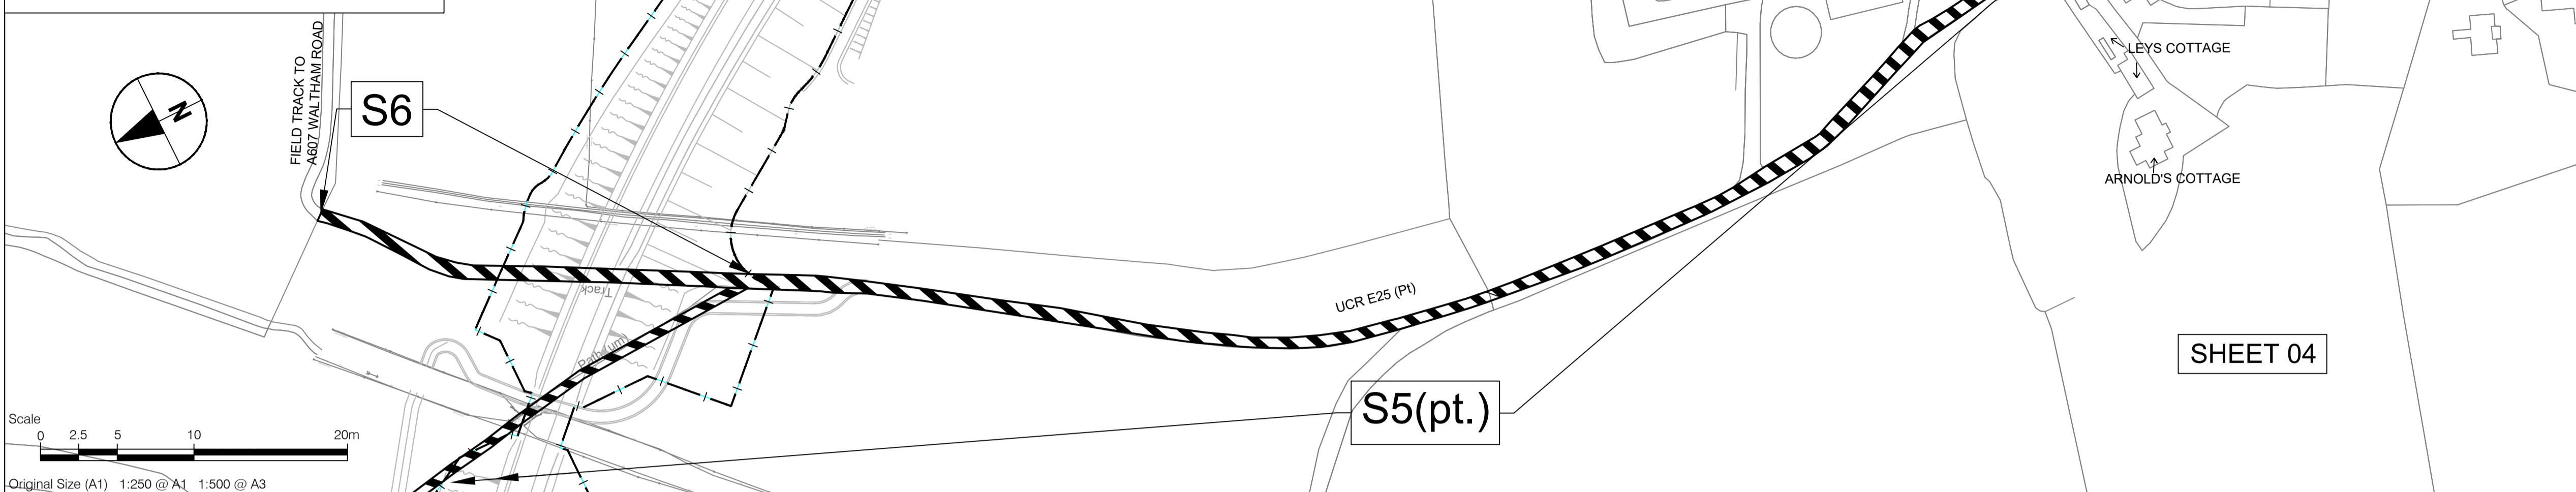

Viewport F
New Highway
Scale 1-1250@ A1

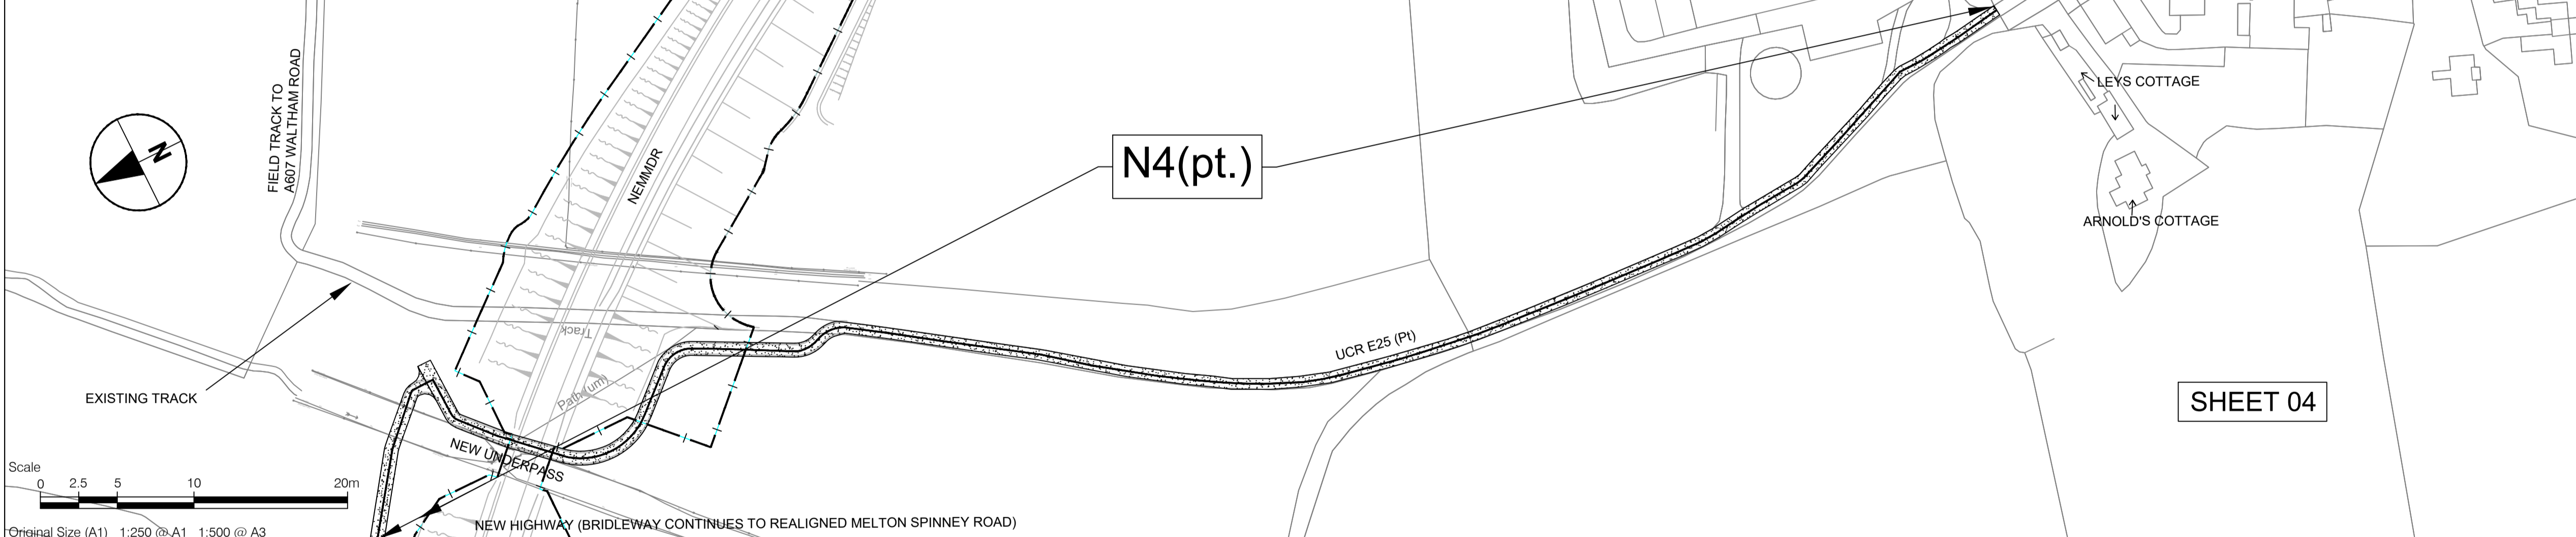

Viewport G
New Means of Private Access
Scale 1-1250@ A1



PROJECT

A606 NORTH & EAST MELTON MOWBRAY
 DISTRIBUTOR ROAD (NEMMDR)

CLIENT

LEICESTERSHIRE COUNTY COUNCIL

County Hall, Glenfield
 Leicester, LE3 8RA
 tel: +44 (0)116 232 3232
 www.leicestershire.gov.uk

CONSULTANT

AECOM
 12 Regan Way
 Chetwynd Business Park
 Chilwell, Nottingham, NG9 6RZ
 tel: +44 (0)115 907 7000
 www.aecom.com

NOTES

1. ALL DIMENSIONS ARE IN METRES UNLESS STATED OTHERWISE.
2. THIS DRAWING IS BASED ON ORDNANCE SURVEY DATA AND THE COMBINED AECOM AND LCC TOPOGRAPHICAL SURVEY.

KEY

- S*** HIGHWAY TO BE STOPPED UP
- H*** HIGHWAY TO BE IMPROVED
- N*** ROUTE OF NEW HIGHWAY
- X*** PRIVATE MEANS OF ACCESS STOPPED UP
- *** NEW PRIVATE MEANS OF ACCESS
- EXISTING HIGHWAY BOUNDARY
- PROPOSED HIGHWAY BOUNDARY
- UCR** DENOTES UNCLASSIFIED ROAD
- FP.** DENOTES PUBLIC FOOTPATH

General notes

Viewports and inserts
 Provide a more detailed view at a larger scale.

(pt.) * reference numbers

Denotes that only part of that particular SRO reference length is being shown.

MAP REFERRED TO IN THE LEICESTERSHIRE COUNTY COUNCIL (A606 NORTH & EAST MELTON MOWBRAY DISTRIBUTOR ROAD) (SIDE ROADS) ORDER 2020 (SIDE ROADS ORDER PLAN 4A OF 14 (SECTIONS PLAN))

CREATED FOR DRAFT SRO NOTICES ISSUE	BM	PL	17/06/20	C01
FINAL CHECK AND APPROVE ISSUE	BM	PL	18/06/20	A1

PROJECT MANAGEMENT INITIALS

DESIGNED: BM CHECKED: PL APPROVED: AJ

INTERNAL PROJECT NUMBER SCALE
 60542201 DEPENDENT ON DRAWING

STATUS FINAL
 APPROVED STAGE 1 A1

SHEET TITLE

SIDE ROAD ORDERS PLAN 4A - SECTION PLAN
 NEMMDR; UNCLASSIFIED ROAD/E25
 MELTON SPINNEY ROAD TO
 A607 WALTHAM ROAD, THORPE ARNOLD

DRAWING NUMBER	REV
60542201-LCC -LSI -S3_SR_ZZ_Z	-DR-KK-0010 A1

This drawing has been prepared for the use of AECOM's client. It may not be used, modified, reproduced or relied upon by third parties, except as signed by AECOM or as required by law. AECOM accepts no responsibility, and denies any liability whatsoever, to any party that uses or relies on this drawing without AECOM's express written consent. Do not scale this document. All measurements must be obtained from the stated dimensions.