




Viewport H
(Thorpe Arnold to Saxby Rd)
HIGHWAY STOPPED UP
Scale 1-1250 @ A1

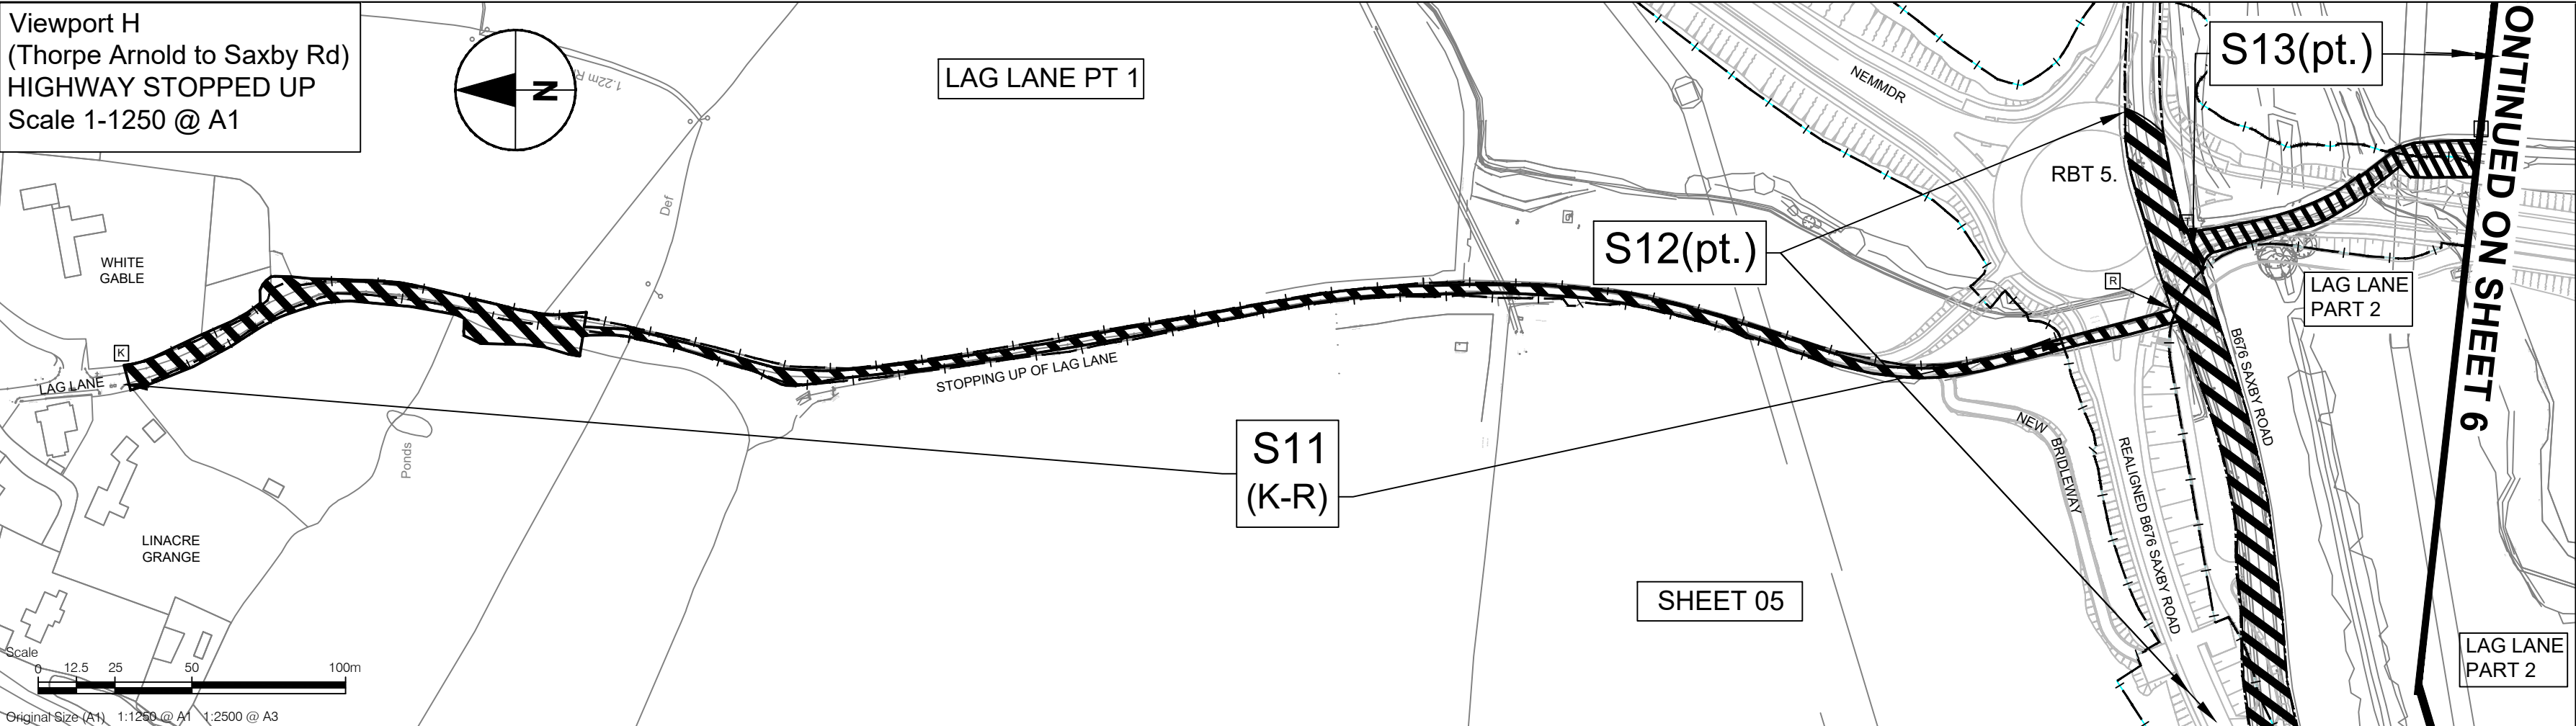

Viewport I
(Thorpe Arnold to Saxby Rd)
NEW PRIVATE MEANS OF
ACCESS
Scale 1-1250 @ A1

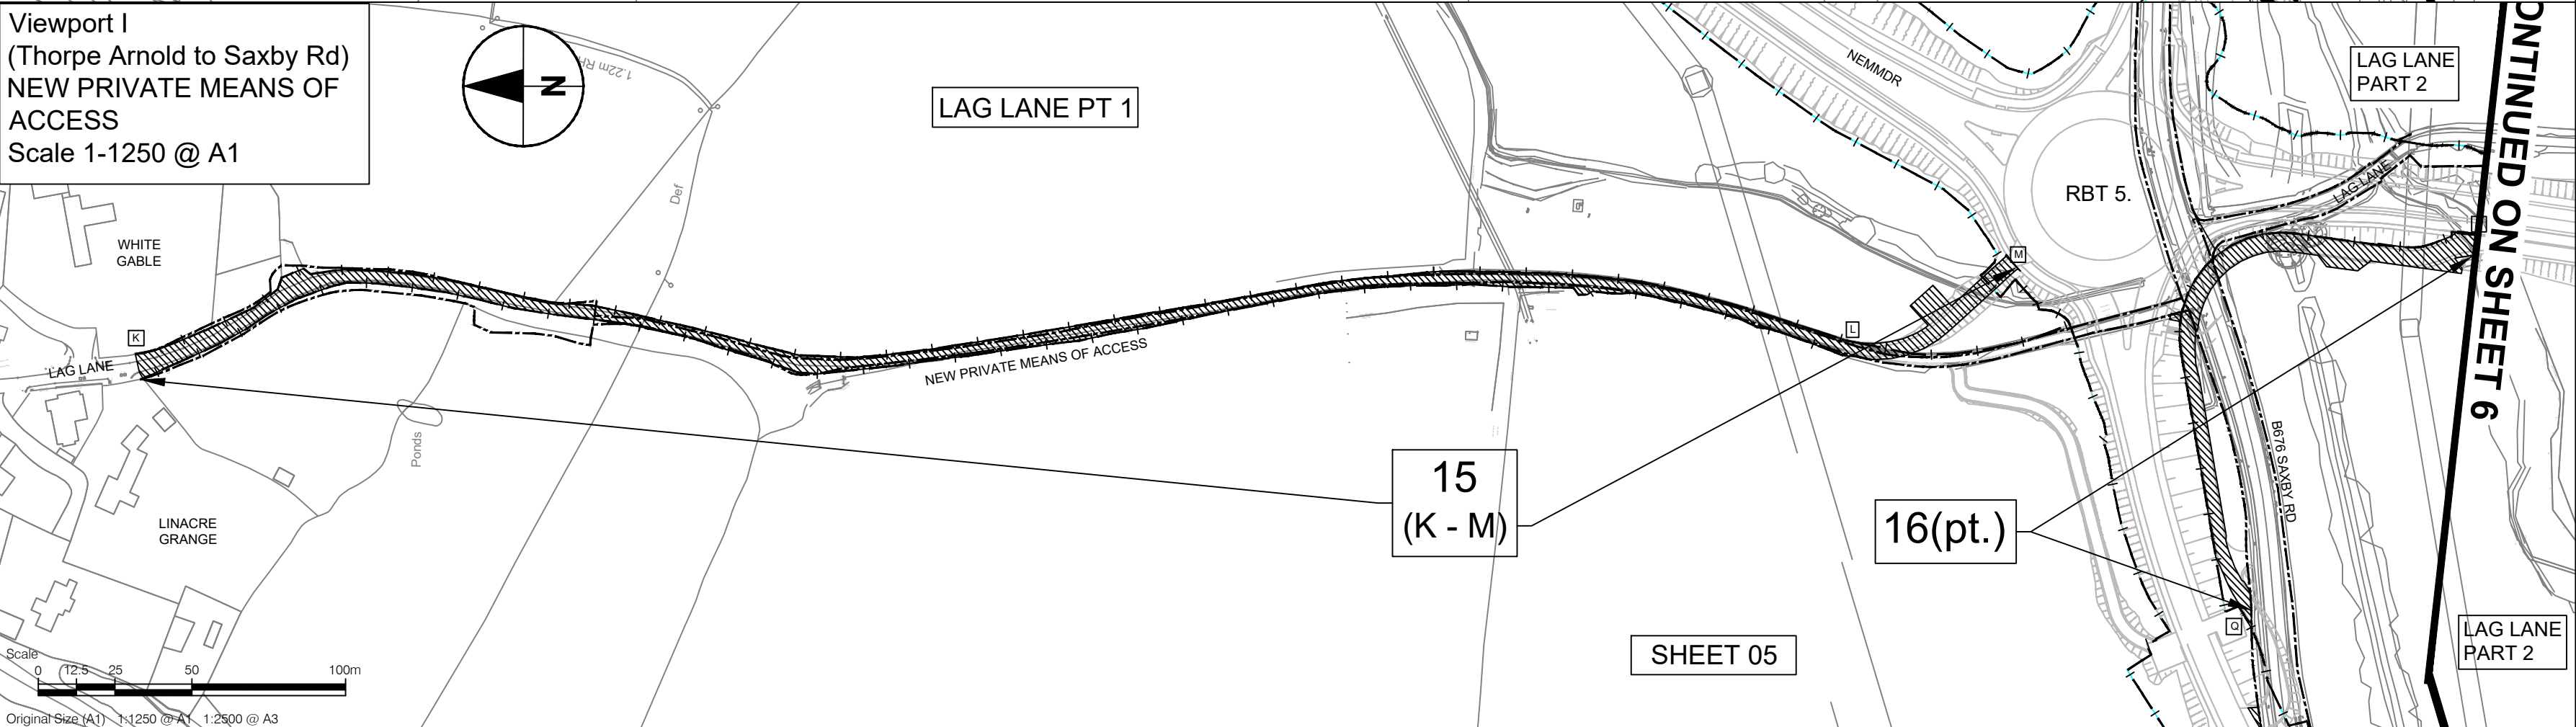

Viewport J
(Thorpe Arnold to Saxby Rd)
ROUTE OF NEW HIGHWAY
Scale 1-1250 @ A1

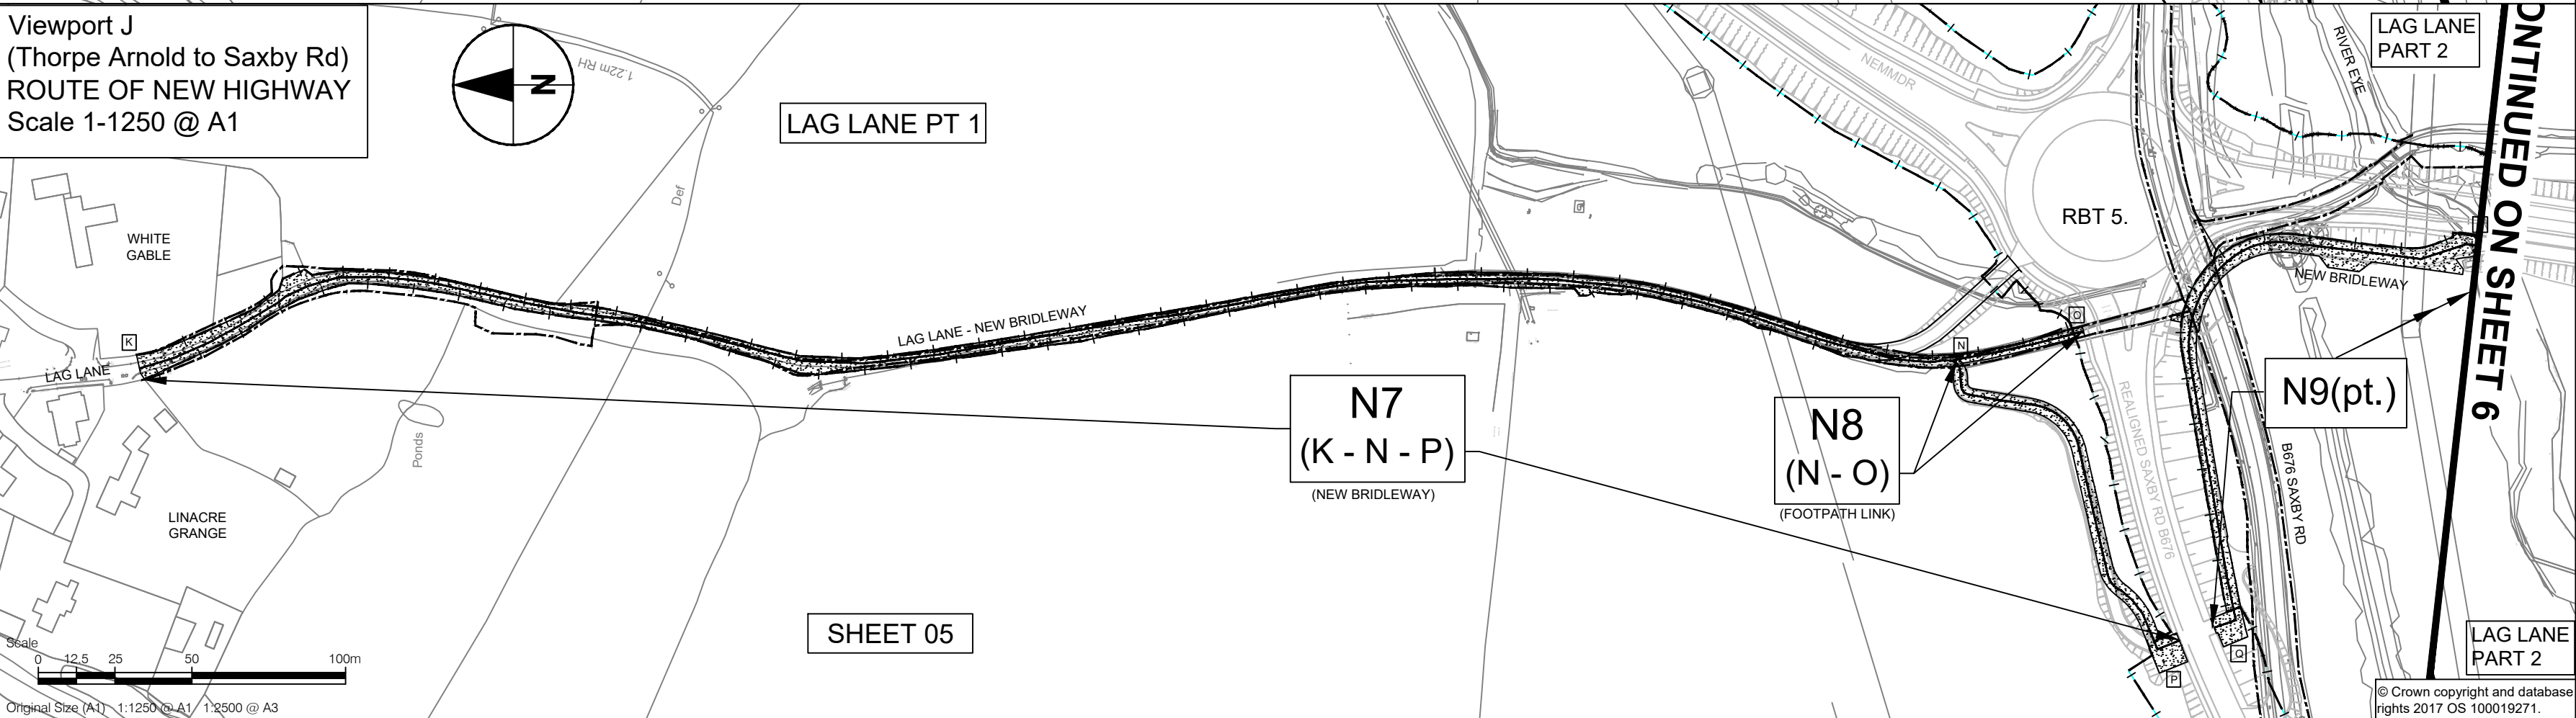

PROJECT

A606 NORTH & EAST MELTON MOWBRAY
DISTRIBUTOR ROAD (NEMMDR)

CLIENT

LEICESTERSHIRE
COUNTY COUNCIL

County Hall, Glenfield
Leicester, LE3 8RA
tel: +44 (0)116 232 3232
www.leicestershire.gov.uk

CONSULTANT

AECOM

12 Regan Way
Chetwynd Business Park
Chilwell, Nottingham, NG9 6RZ
tel: +44 (0)115 907 7000
www.aecom.com

NOTES

1. ALL DIMENSIONS ARE IN METRES UNLESS STATED OTHERWISE.
2. THIS DRAWING IS BASED ON ORDNANCE SURVEY DATA AND THE COMBINED AECOM AND LCC TOPOGRAPHICAL SURVEY .

KEY

- HIGHWAY TO BE STOPPED UP
- HIGHWAY TO BE IMPROVED
- ROUTE OF NEW HIGHWAY
- PRIVATE MEANS OF ACCESS STOPPED UP
- NEW PRIVATE MEANS OF ACCESS
- EXISTING HIGHWAY BOUNDARY
- PROPOSED HIGHWAY BOUNDARY
- DENOTES UNCLASSIFIED ROAD
- DENOTES PUBLIC FOOTPATH

General notes

Viewports and inserts

Provide a more detailed view at a larger scale.

(pt.) * reference numbers

Denotes that only part of that particular SRO
reference length is being shown.

MAP REFERRED TO IN THE LEICESTERSHIRE COUNTY COUNCIL
(A606 NORTH EAST MELTON MOWBRAY DISTRIBUTOR ROAD)
(SIDE ROADS) ORDER 2020
SIDE ROADS ORDER PLAN 5A OF 14 (SECTION PLAN)

CREATED FOR DRAFT SRO NOTICES ISSUE	BM	PL	17/06/20	C01
FINAL CHECK AND APPROVE ISSUE	BM	PL	18/06/20	A1

PROJECT MANAGEMENT INITIALS

DESIGNED: BM CHECKED: PL APPROVED: AJ

INTERNAL PROJECT NUMBER SCALE

60542201 DEPENDENT ON DRAWING

STATUS FINAL

APPROVED STAGE 1 A1

SHEET TITLE

SIDE ROAD ORDERS PLAN 5A - SECTION PLAN
NEMMDR; LAG LANE, THORPE ARNOLD
TO B676 SAXBY ROAD

DRAWING NUMBER REV

60542201-LCC-LSI -S4_SR_ZZ_Z -DR-KK-0011 A1