
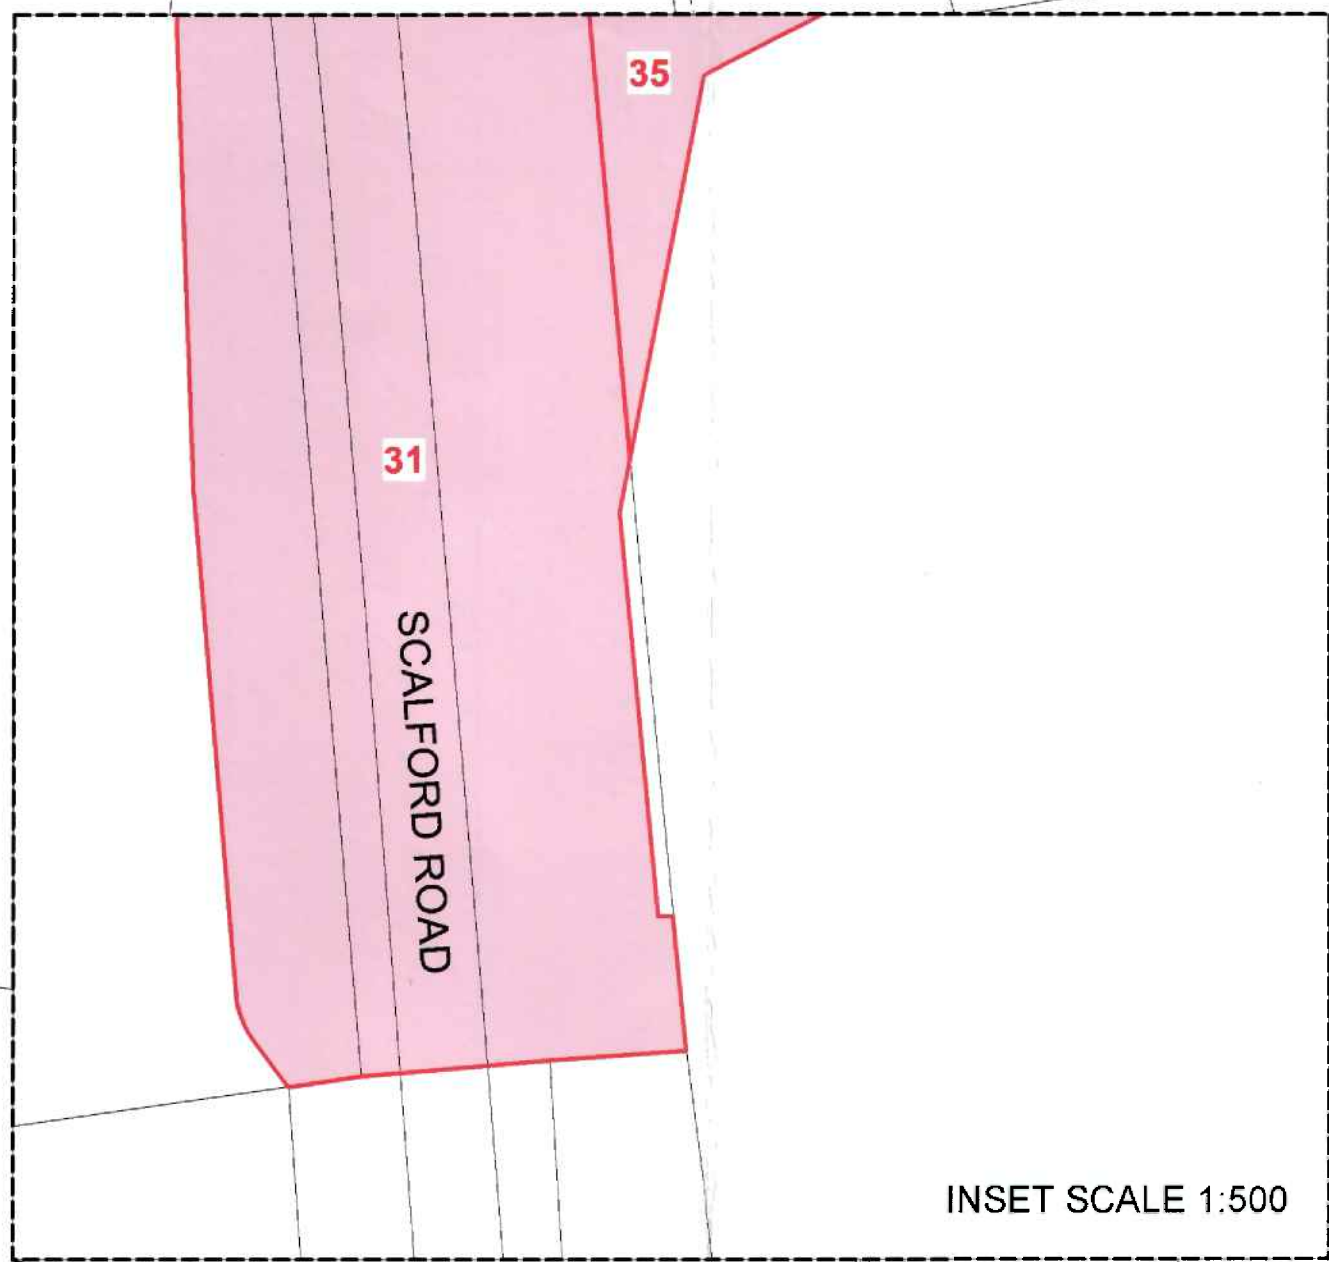


INSET SCALE 1:500

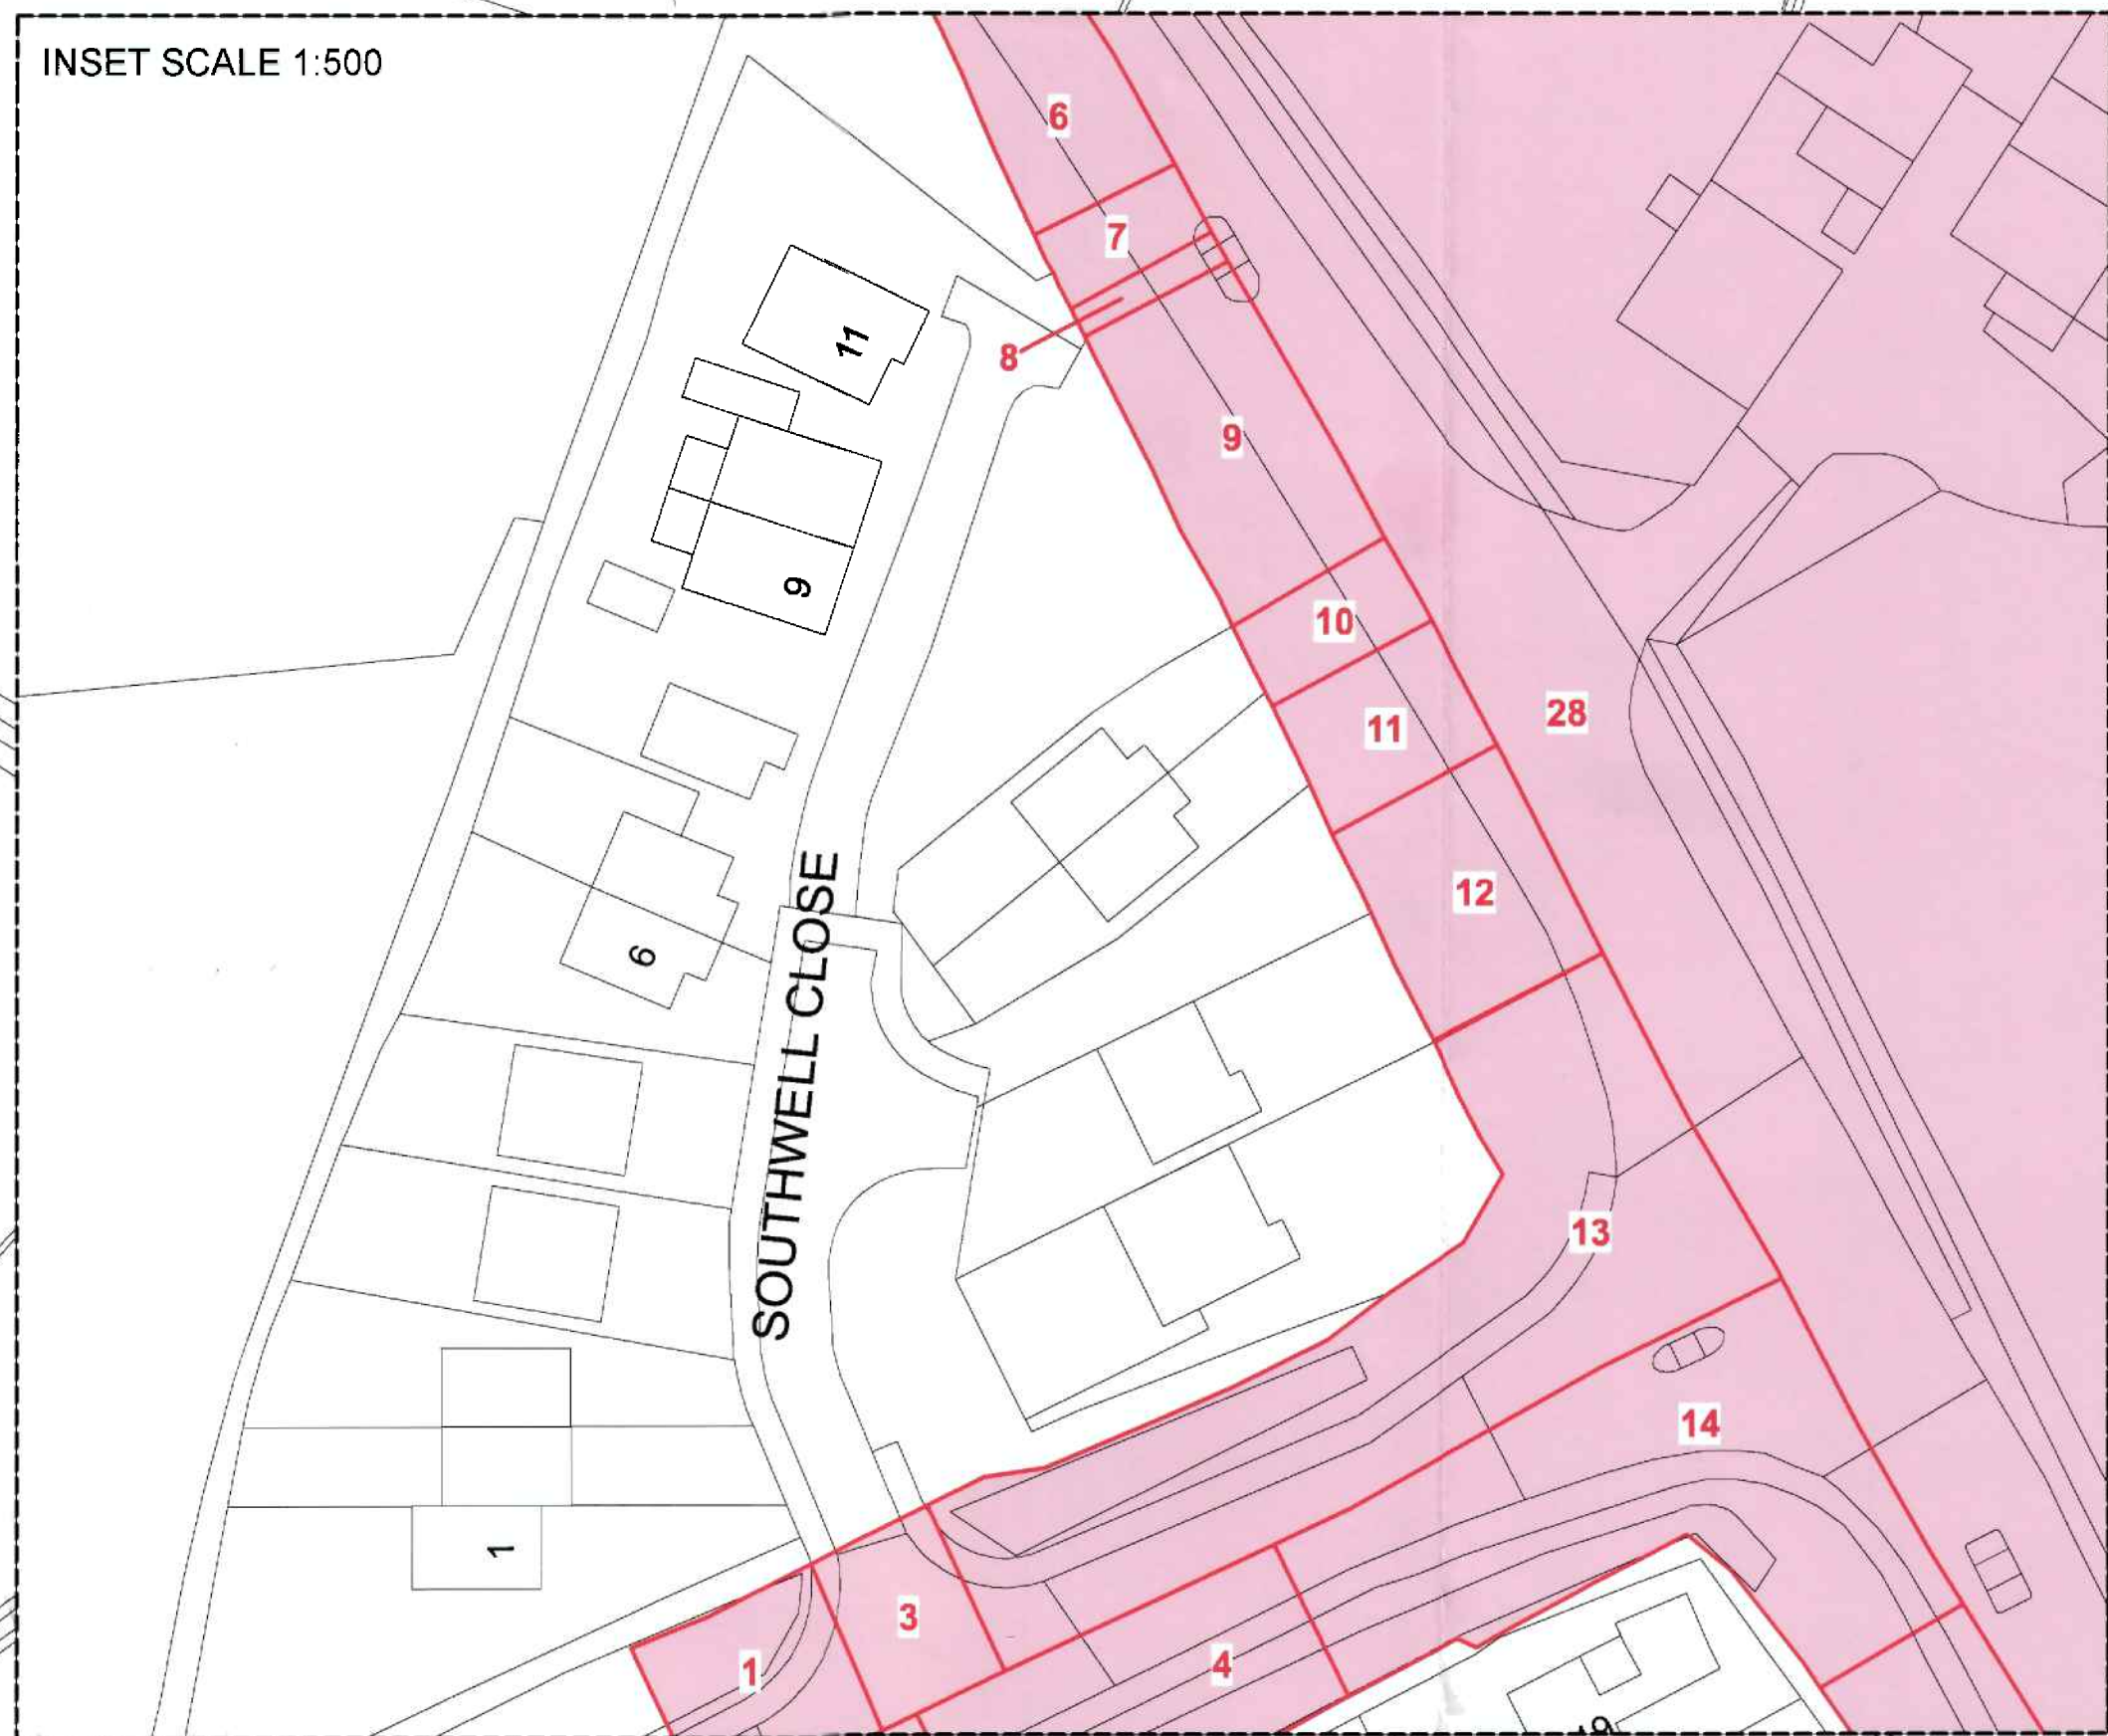

INSET SCALE 1:500

GRAMMAR SCHOOL FARM

FOOTPATH E17

33

36

CONTINUED ON SHEET 2



PROJECT

A606 NORTH AND EAST MELTON MOWBRAY DISTRIBUTOR ROAD

CLIENT

LEICESTERSHIRE COUNTY COUNCIL (LCC)

County Hall, Glenfield  
Leicester, LE3 8RA  
tel: +44 (0)116 232 3232  
www.leicestershire.gov.uk

CONSULTANT

**AECOM**

12 Regan Way,  
Chetwynd Business Park  
Chilwell, Nottingham, NG9 6RZ  
tel: +44 (0)115 907 7000  
www.aecom.com

NOTES

1. ALL DIMENSIONS ARE IN METRES UNLESS STATED OTHERWISE.
2. THIS DRAWING IS BASED ON ORDNANCE SURVEY DATA.
3. FURTHER DETAILS FOR EACH PLOT ARE IN THE STATEMENT OF REASONS AND SCHEDULE OF REFERENCE.
4. PLANS FOR INDIVIDUAL PLOTS ARE AVAILABLE AT HIGHER SCALES. SEE DRAWINGS 60542201-LCC-LSI-GEN\_LO\_ZZ\_Z-DR-ZL-(0001 TO 0153).

KEY

- PLOT ACQUIRED FOR PERMANENT TITLE
- NEW RIGHTS AND INTERESTS TO BE ACQUIRED



MINOR REVISION	DB	AJ	05/06/20	C01
FINAL CHECK AND APPROVE ISSUE	VH	AJ	17/08/20	A1

PROJECT MANAGEMENT INITIALS

DESIGNED: DB CHECKED: AJ APPROVED: IV

INTERNAL PROJECT NUMBER SCALE  
60542201 1:2500

STATUS BS1192 SUITABILITY  
APPROVED STAGE 1 A1


SHEET TITLE

MAPS REFERRED TO IN THE LEICESTERSHIRE COUNTY COUNCIL (A606 NORTH & EAST MELTON MOWBRAY DISTRIBUTOR ROAD) COMPULSORY PURCHASE ORDER 2020.

PLAN 1 OF 7

DRAWING NUMBER REV  
60542201-LCC-LSI-S1\_GEN\_ZZ\_Z-DR-ZL-0001 P01

Reproduced from an Ordnance Survey map with the permission of the Controller of HMSO © Crown Copyright 2017. Leicestershire County Council. Licence Number 100019271

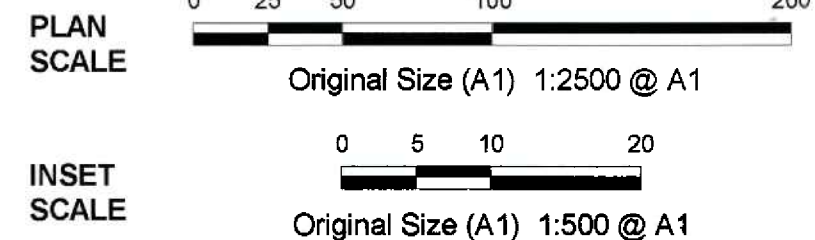

PLAN SCALE

INSET SCALE