

**PROJECT**  
A606 NORTH AND EAST MELTON MOWBRAY DISTRIBUTOR ROAD

**CLIENT**  
LEICESTERSHIRE COUNTY COUNCIL (LCC)  
County Hall, Glenfield  
Leicester, LE3 8RA  
tel: +44 (0)116 232 3232  
www.leicestershire.gov.uk



**CONSULTANT**  
**AECOM**  
12 Regan Way,  
Chetwynd Business Park  
Chilwell, Nottingham, NG9 6RZ  
tel: +44 (0)115 907 7000  
www.aecom.com

- NOTES**
- 1. ALL DIMENSIONS ARE IN METRES UNLESS STATED OTHERWISE.
  - 2. THIS DRAWING IS BASED ON ORDNANCE SURVEY DATA.
  - 3. FURTHER DETAILS FOR EACH PLOT ARE IN THE STATEMENT OF REASONS AND SCHEDULE OF REFERENCE.
  - 4. PLANS FOR INDIVIDUAL PLOTS ARE AVAILABLE AT HIGHER SCALES, SEE DRAWINGS 60542201-LCC-LSI-GEN\_LO\_ZZ\_Z-DR-ZL-(0056 TO 0069).

**KEY**

	PLOT ACQUIRED FOR PERMANENT TITLE
	NEW RIGHTS AND INTERESTS TO BE ACQUIRED

37048 (xx)  
*Queen Hasler*

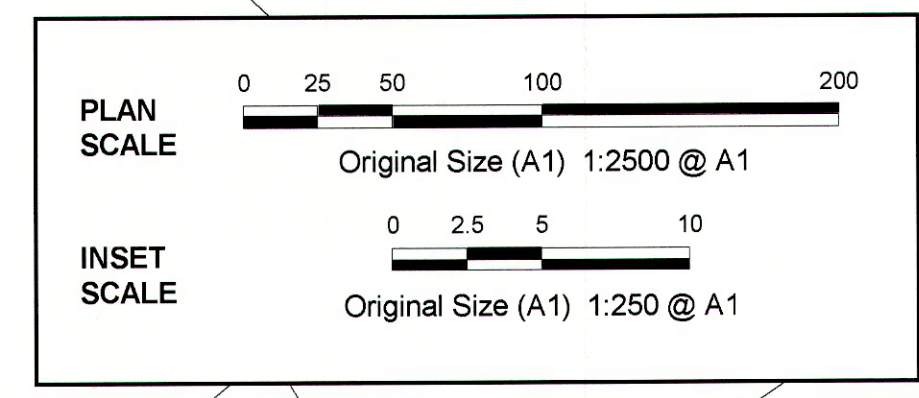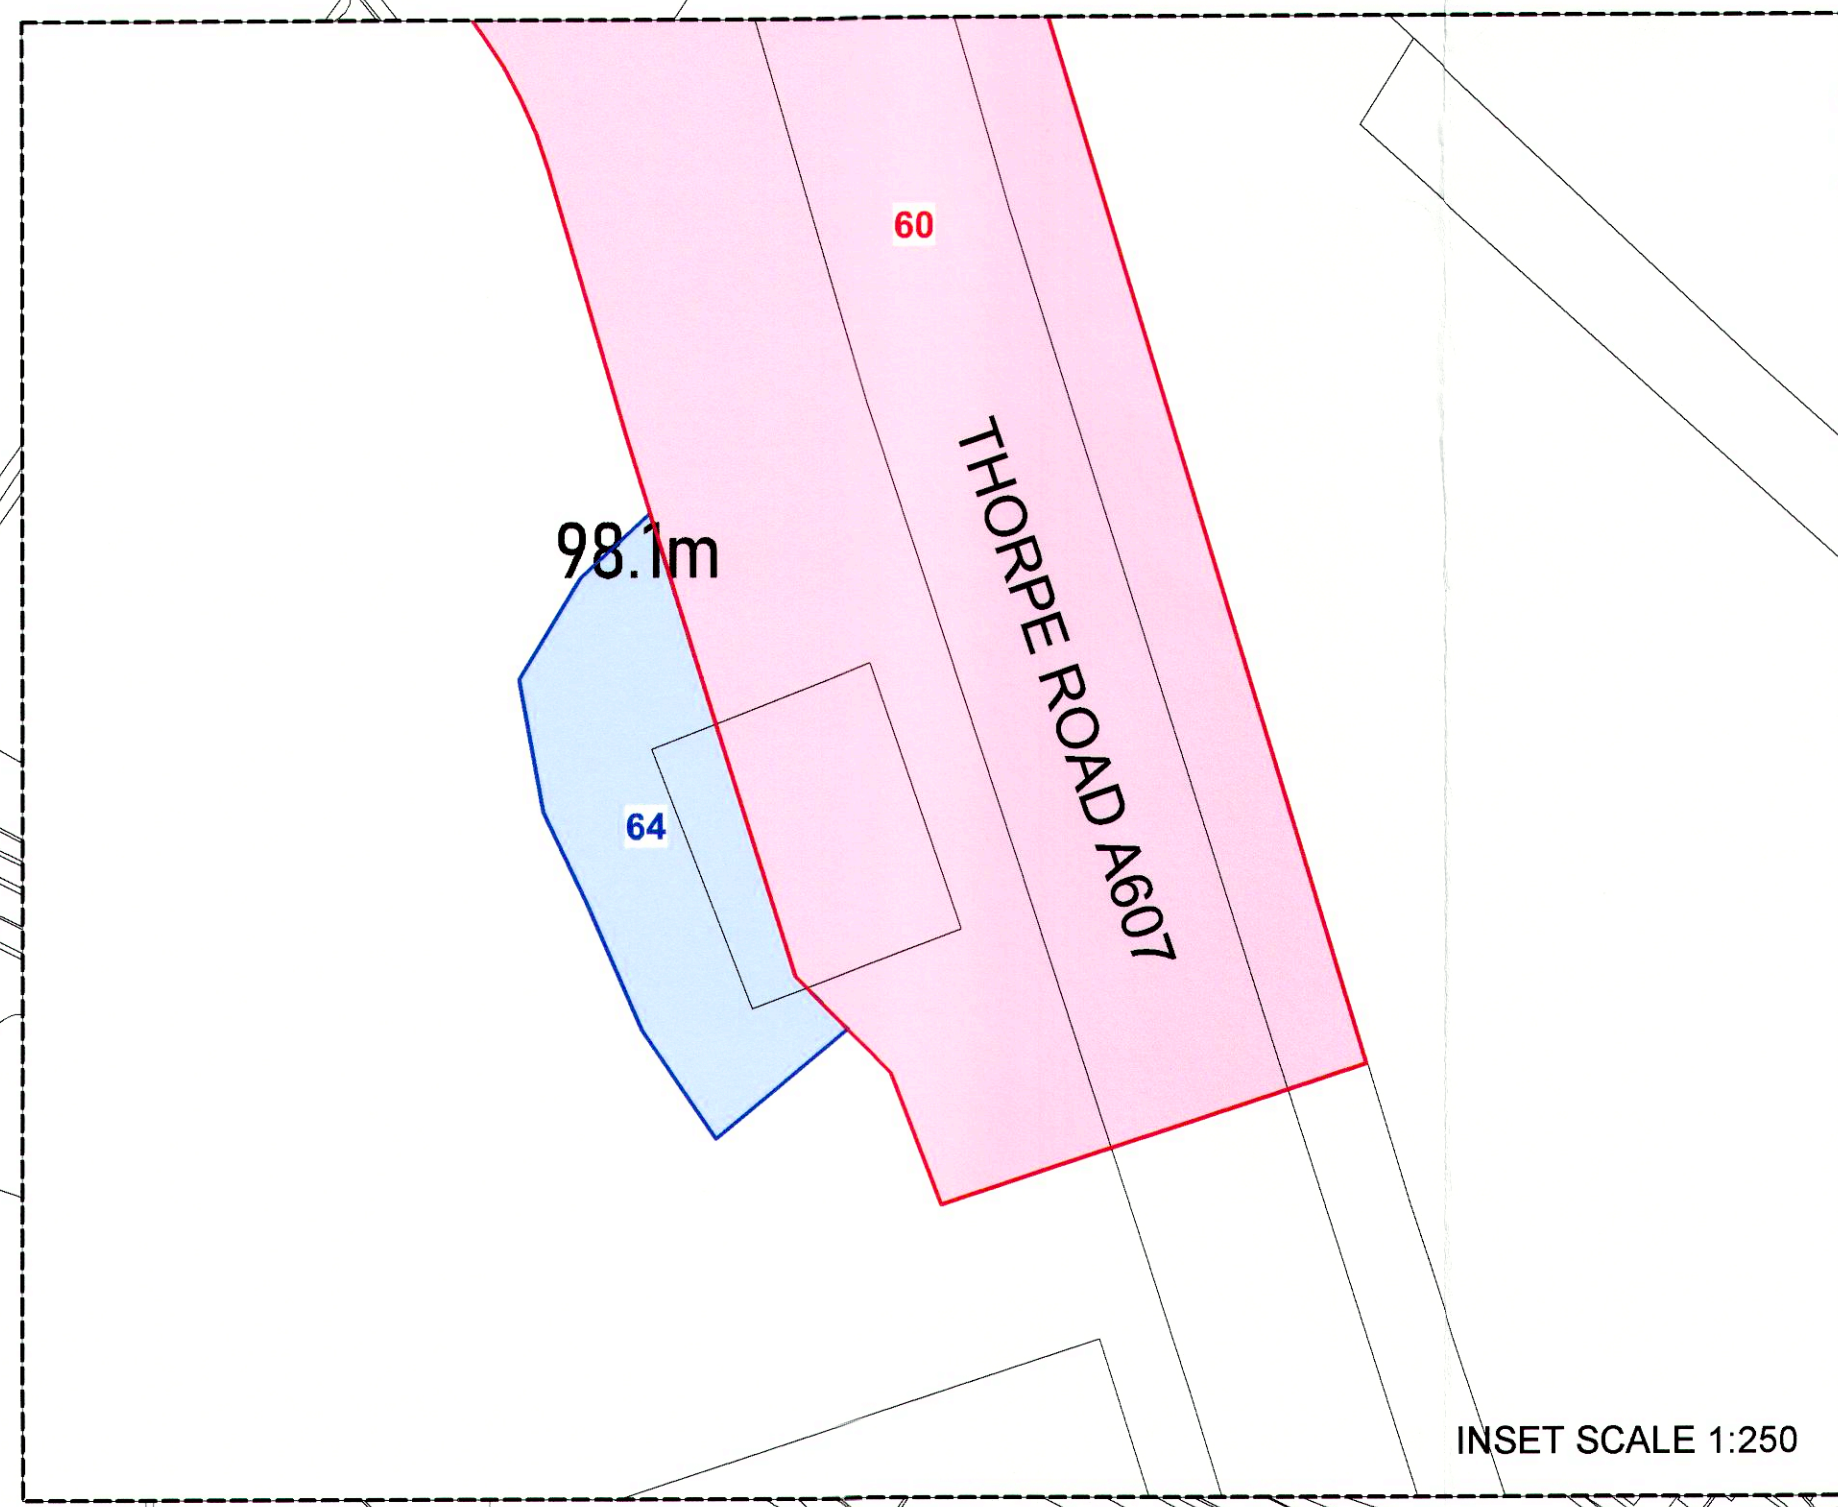

Reproduced from an Ordnance Survey map with the permission of the Controller of HMSO  
© Crown Copyright 2017, Leicestershire County Council  
Licence Number 100019271

MINOR REVISION	DB	AJ	05/06/20	C01
FINAL CHECK AND APPROVE ISSUE	VH	AJ	17/06/20	A1

**PROJECT MANAGEMENT INITIALS**  
DESIGNED: DB      CHECKED: AJ      APPROVED: IV

**INTERNAL PROJECT NUMBER**      **SCALE**  
60542201      1:2500

**STATUS**      **BS1192 SUITABILITY**  
APPROVED STAGE 1      A1

**SHEET TITLE**  
MAPS REFERRED TO IN THE LEICESTERSHIRE COUNTY COUNCIL (A606 NORTH & EAST MELTON MOWBRAY DISTRIBUTOR ROAD) COMPULSORY PURCHASE ORDER 2020.

PLAN 4 OF 7  
**DRAWING NUMBER**      **REV**  
60542201-LCC-LSI-S3\_GEN\_ZZ\_Z-DR-ZL-0004      P01