



Viewport E
 PROW E25 & UCR
 Highway Stopped Up
 Scale 1-1250@ A1

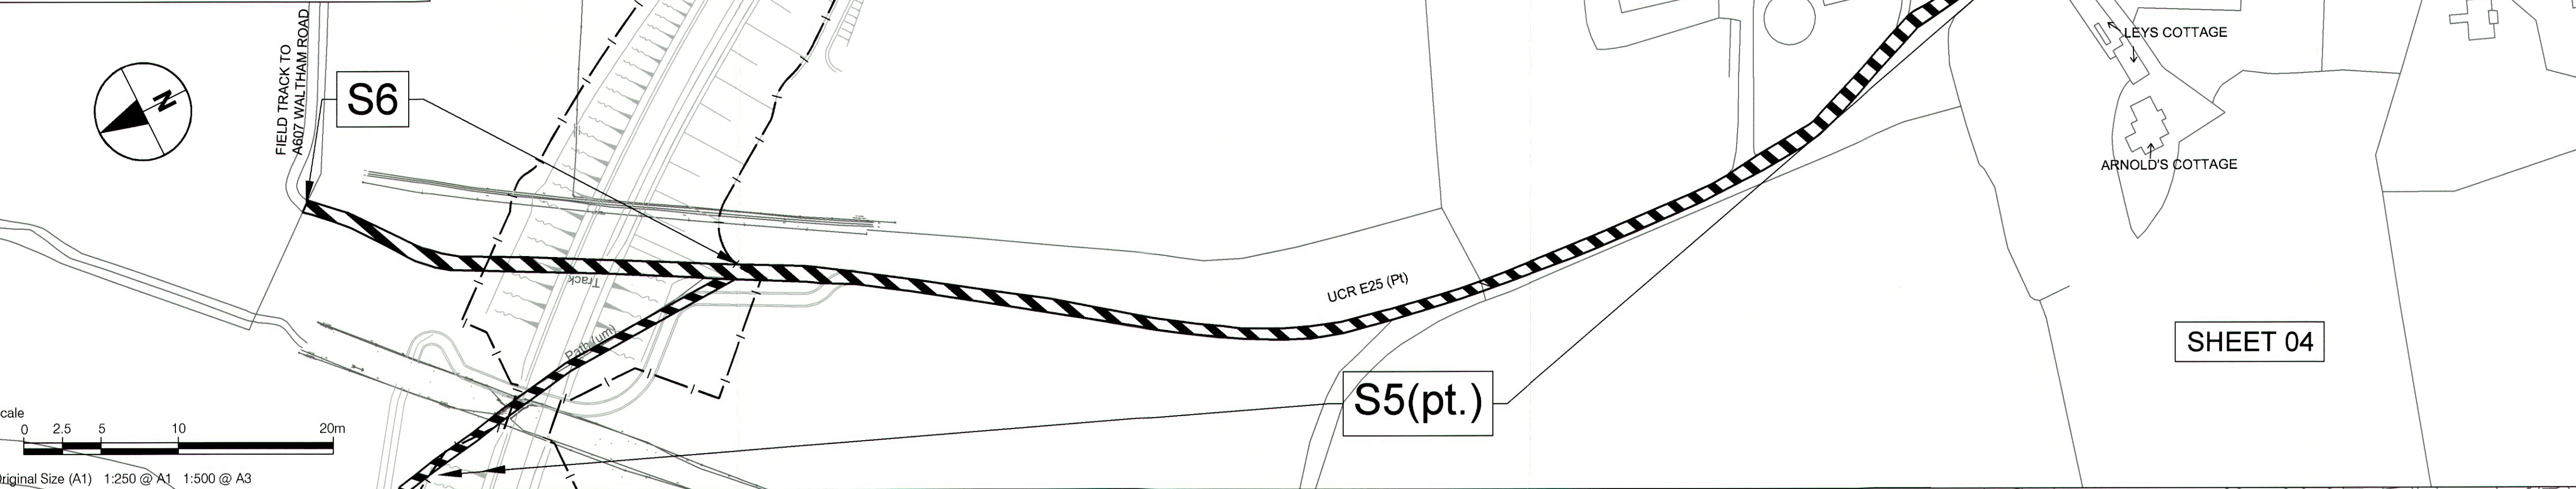

Viewport F
 New Highway
 Scale 1-1250@ A1

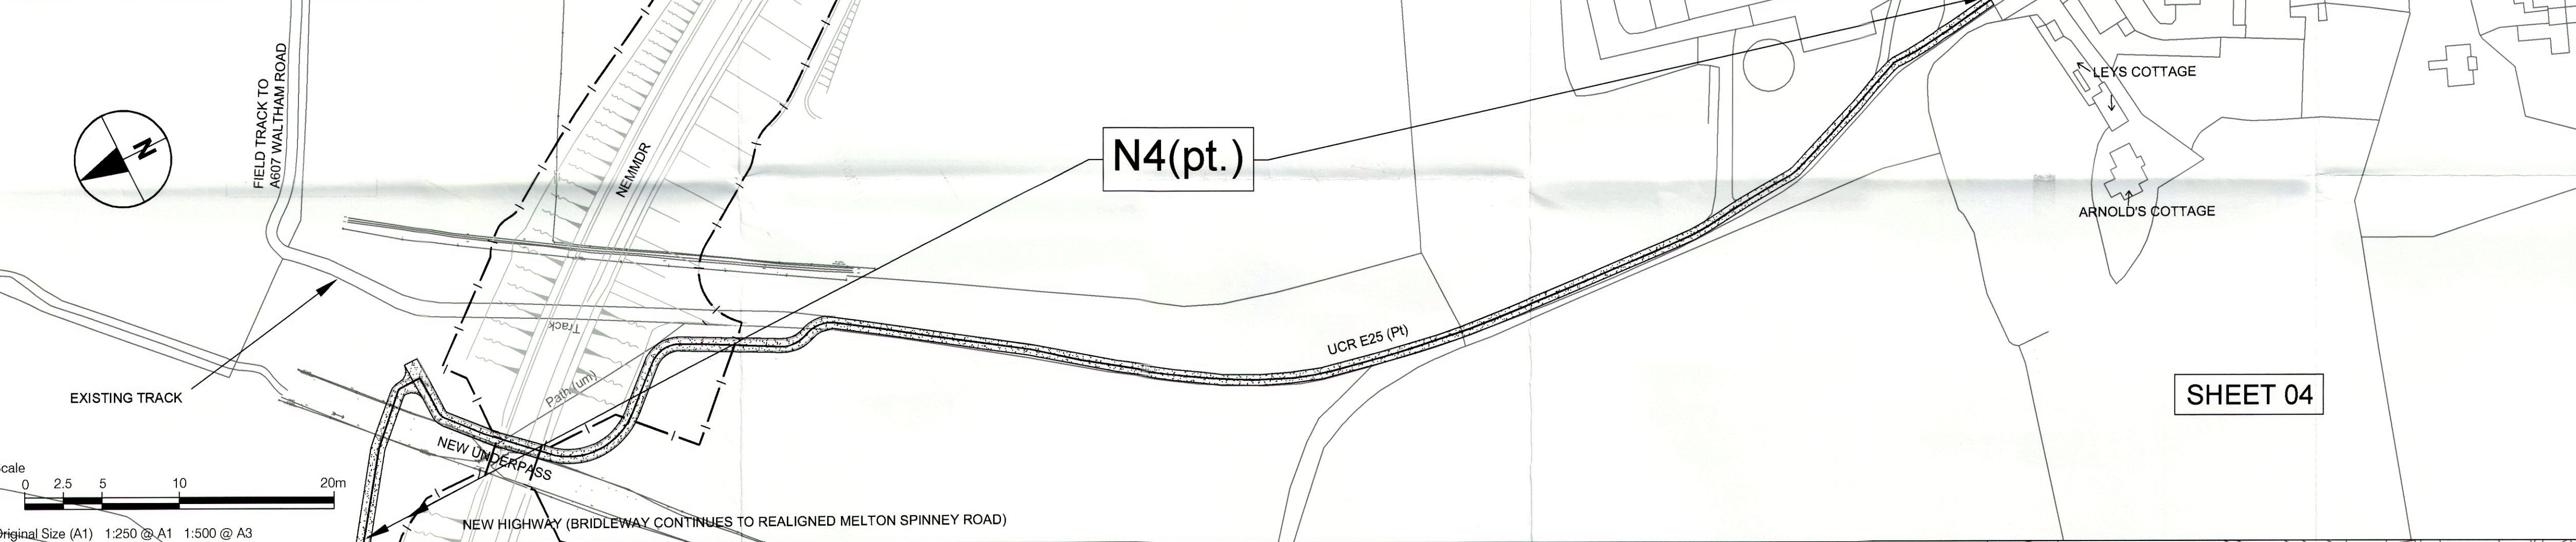

Viewport G
 New Means of Private Access
 Scale 1-1250@ A1



PROJECT
 A606 NORTH & EAST MELTON MOWBRAY
 DISTRIBUTOR ROAD (NEMMDR)

CLIENT
 LEICESTERSHIRE
 COUNTY COUNCIL

County Hall, Glenfield
 Leicester, LE3 8RA
 tel: +44 (0)116 232 3232
 www.leicestershire.gov.uk

CONSULTANT
 AECOM
 12 Regan Way
 Chetwynd Business Park
 Chilwell, Nottingham, NG9 6RZ
 tel: +44 (0)115 907 7000
 www.aecom.com

- NOTES
 1. ALL DIMENSIONS ARE IN METRES UNLESS STATED OTHERWISE.
 2. THIS DRAWING IS BASED ON ORDNANCE SURVEY DATA AND THE COMBINED AECOM AND LCC TOPOGRAPHICAL SURVEY .

- KEY
 S* HIGHWAY TO BE STOPPED UP
 H* HIGHWAY TO BE IMPROVED
 N* ROUTE OF NEW HIGHWAY
 X* PRIVATE MEANS OF ACCESS STOPPED UP
 * NEW PRIVATE MEANS OF ACCESS
 --- EXISTING HIGHWAY BOUNDARY
 - - - PROPOSED HIGHWAY BOUNDARY
 UCR DENOTES UNCLASSIFIED ROAD
 FP. DENOTES PUBLIC FOOTPATH

General notes
 Viewports and inserts
 Provide a more detailed view at a larger scale.
 (pt.) * reference numbers

Denotes that only part of that particular SRO reference length is being shown.

MAP REFERRED TO IN THE LEICESTERSHIRE COUNTY COUNCIL
 (A606 NORTH & EAST MELTON MOWBRAY DISTRIBUTOR ROAD)
 (SIDE ROADS) ORDER 2020
 SIDE ROADS ORDER PLAN 4A OF 14 (SECTIONS PLAN)

CREATED FOR DRAFT SRO NOTICES ISSUE	BM	PL	17/06/20	C01
FINAL CHECK AND APPROVE ISSUE	BM	PL	18/06/20	A1

PROJECT MANAGEMENT INITIALS

DESIGNED: BM
 CHECKED: PL
 APPROVED: AJ

INTERNAL PROJECT NUMBER
 60542201
 SCALE
 DEPENDENT ON DRAWING

STATUS
 APPROVED STAGE 1
 FINAL
 A1

SHEET TITLE
 SIDE ROAD ORDERS PLAN 4A - SECTION PLAN
 NEMMDR; UNCLASSIFIED ROAD/E25
 MELTON SPINNEY ROAD TO
 A607 WALTHAM ROAD, THORPE ARNOLD

DRAWING NUMBER
 60542201-LCC-LSI -S3_SR_ZZ_Z
 REV
 -DR-KK-0010 A1