

**KEY**

	HIGHWAY TO BE STOPPED UP
	HIGHWAY TO BE IMPROVED
	ROUTE OF NEW HIGHWAY
	PRIVATE MEANS OF ACCESS STOPPED UP
	NEW PRIVATE MEANS OF ACCESS
	EXISTING HIGHWAY BOUNDARY
	PROPOSED HIGHWAY BOUNDARY
	DENOTES UNCLASSIFIED ROAD
	DENOTES PUBLIC FOOTPATH

**General notes**  
**Viewports and inserts**  
Provide a more detailed view at a larger scale.  
**(pt.) \* reference numbers**  
Denotes that only part of that particular SRO reference length is being shown.

MAP REFERRED TO IN THE LEICESTERSHIRE COUNTY COUNCIL (A606 NORTH EAST MELTON MOWBRAY DISTRIBUTOR ROAD) (SIDE ROADS) ORDER 2020 (SIDE ROADS ORDER PLAN 5A OF 14 (SECTION PLAN))

CREATED FOR DRAFT SRO NOTICES ISSUE	BM PL	17/06/20	C01
FINAL CHECK AND APPROVE ISSUE	BM PL	18/06/20	A1

**PROJECT MANAGEMENT INITIALS**  
DESIGNED: BM      CHECKED: PL      APPROVED: AJ


**INTERNAL PROJECT NUMBER**      **SCALE**  
60542201      DEPENDENT ON DRAWING

**STATUS**      **FINAL**  
APPROVED STAGE 1      A1


**SHEET TITLE**  
SIDE ROAD ORDERS PLAN 5A - SECTION PLAN  
NEMMDR; LAG LANE, THORPE ARNOLD  
TO B676 SAXBY ROAD

**DRAWING NUMBER**      **REV**  
60542201-LCC-LSI -S4\_SR\_ZZ\_Z -DR-KK-0011      A1

**Viewport H**  
(Thorpe Arnold to Saxby Rd)  
HIGHWAY STOPPED UP  
Scale 1-1250 @ A1

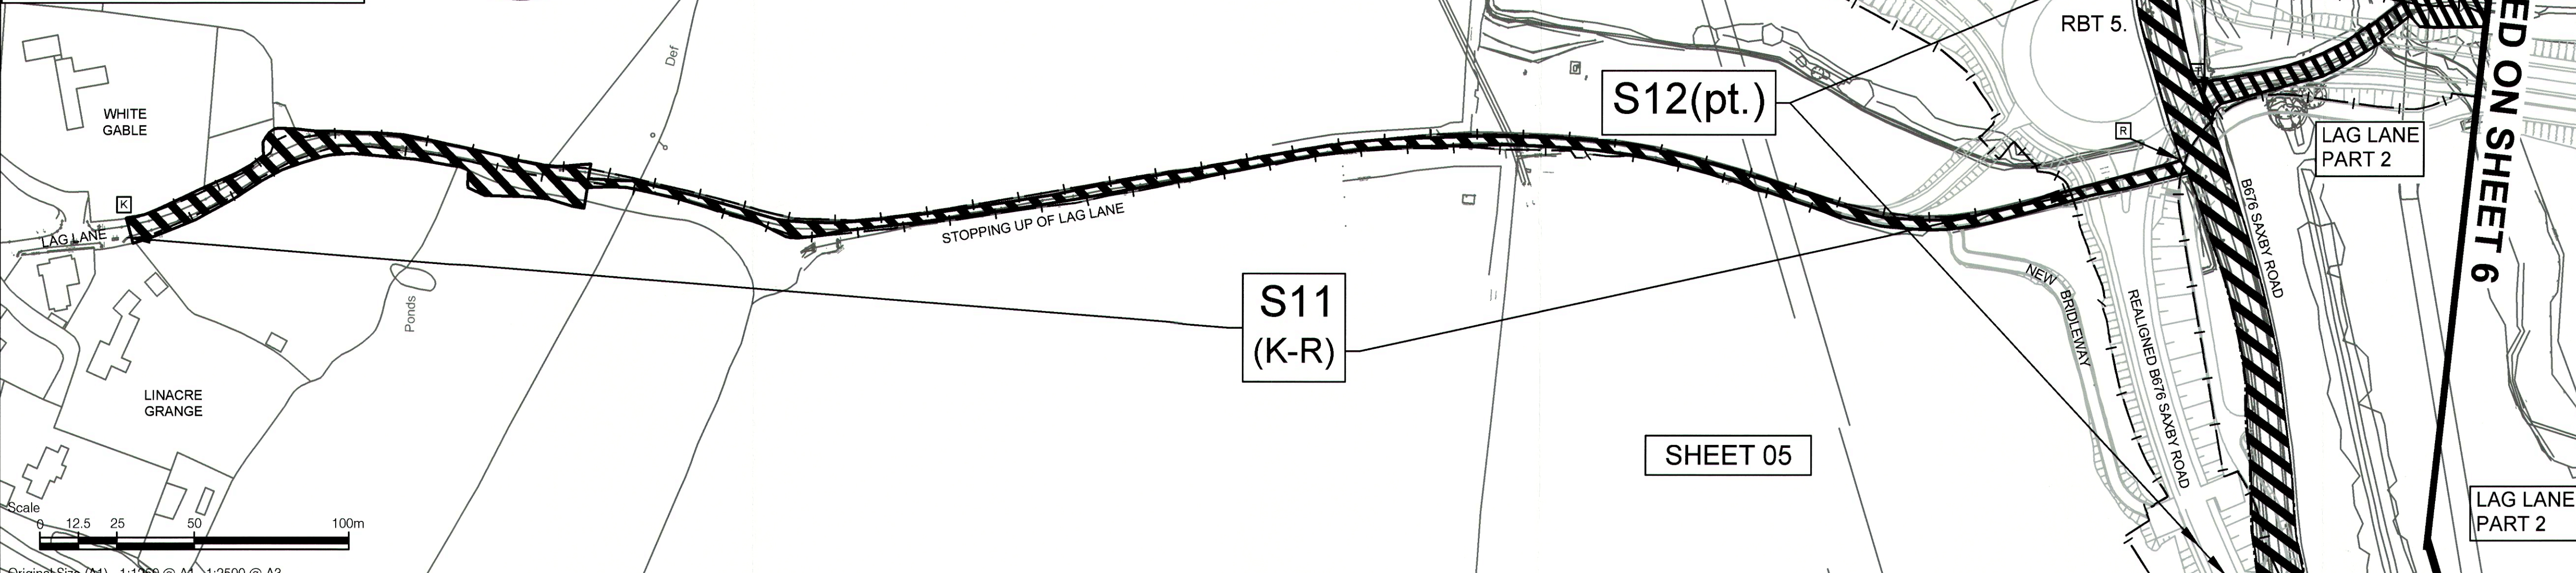

**Viewport I**  
(Thorpe Arnold to Saxby Rd)  
NEW PRIVATE MEANS OF ACCESS  
Scale 1-1250 @ A1

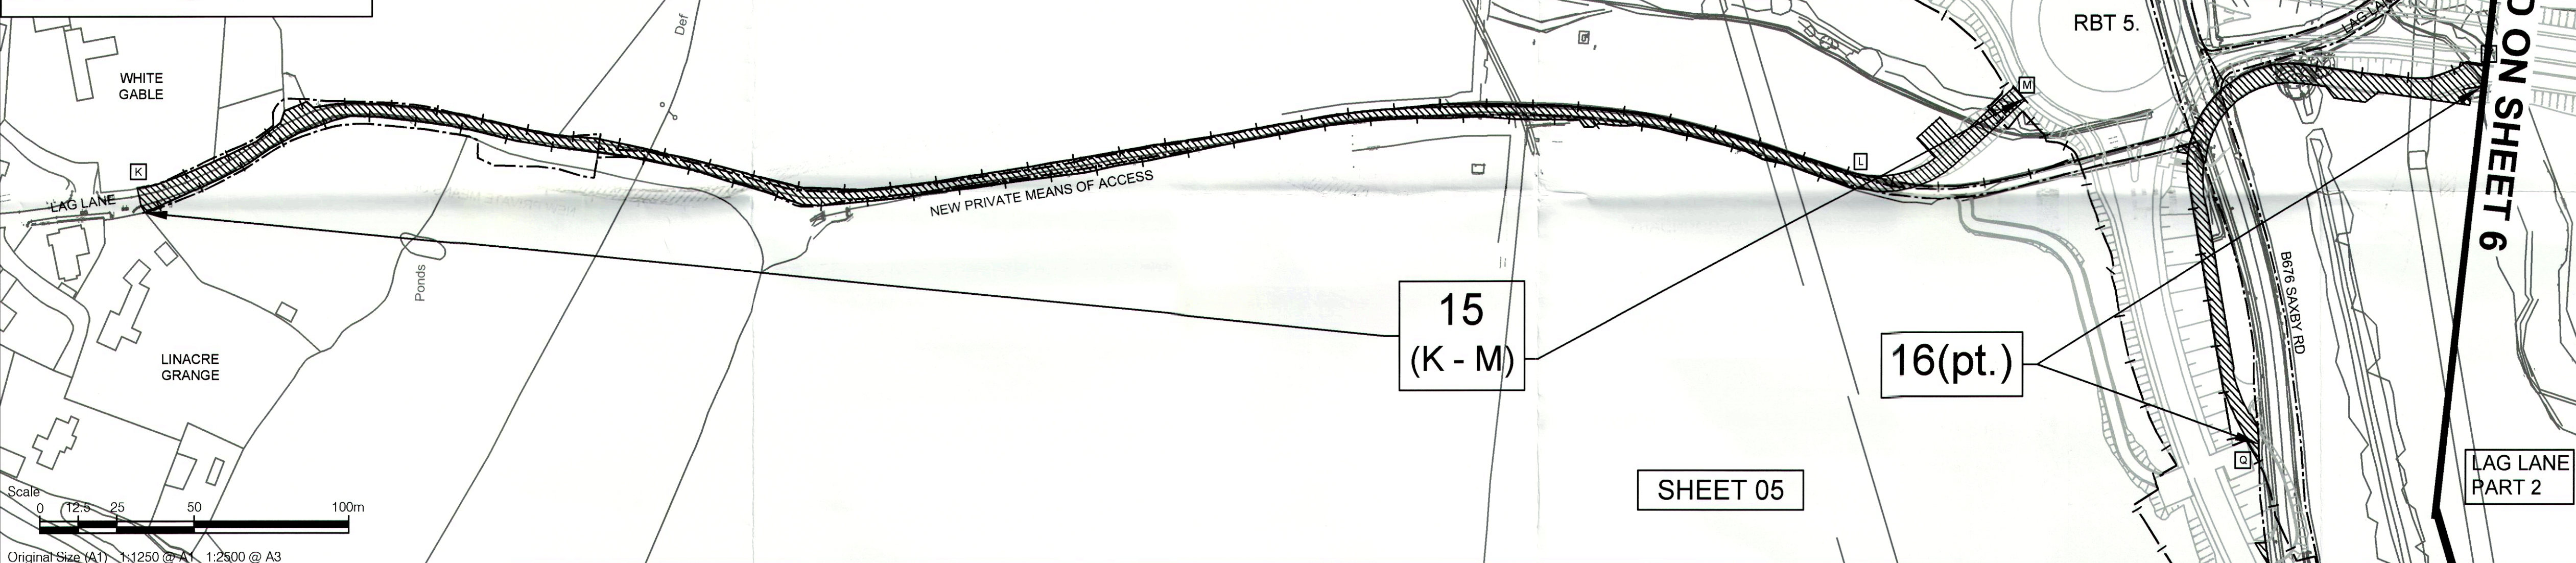

**Viewport J**  
(Thorpe Arnold to Saxby Rd)  
ROUTE OF NEW HIGHWAY  
Scale 1-1250 @ A1

