



All Statutory Undertakers
with apparatus in Leicestershire

Date: 26 August 2020
My Ref: CW20-027
Contact: Peter Merrick
Phone: 0116 305 0001
Email: highwayscustomerservices@leics.gov.uk

LEICESTERSHIRE COUNTY COUNCIL

NEW ROADS AND STREET WORKS ACT 1991

DEPARTMENT OF ENVIRONMENT & TRANSPORT

NOTICE TO UNDERTAKERS – SECTION 58

THIS IS A NOTICE, NOT A SEARCH

The LEICESTERSHIRE COUNTY COUNCIL by its Director of Environment and Transport, acting in virtue of the powers vested in the Council as Highway Authority, hereby gives 3 months advance notice under Section 58 of the Act of its intention to execute substantial road works in accordance with the accompanying plan.

Subject to the exemptions in the Act and Regulations under it, no street works may be executed for a period of 36 months from the completion of the works described without the consent of the said Leicestershire County Council. Should such street works be planned you are requested to contact the above-named officer to discuss how the works can best be co-ordinated.

1. Scheme Title: A6 Market Harborough Bypass Challenge Fund Project
2. Description of works: Carriageway resurfacing/strengthening and associated highway works
3. Highway and route number: Market Harborough Bypass (A6), Harborough Road (A6), Kettering Road (C9408)
4. USRN(s): 18750368, 16402389, 16402291, 18706300, 16400622
5. Grid Reference: E: 475095, N: 287266
6. Terminal points of site: E: 475144, N: 288235
E: 475167, N: 288235
E: 475272, N: 286622
E: 475871, N: 286511
(Refer to enclosed plan for location and extents of works)
7. Programmed start date: 26 November 2020
8. Programmed completion date: 4 April 2021
9. Address for reference: The Point, Rockingham Road, Market Harborough, LE16 7QU

Yours faithfully,

Peter Merrick
Engineer (Highways Delivery)

Environment and Transport Department
Leicestershire County Council, County Hall, Glenfield. Leicestershire LE3 8RJ
Telephone: 0116 305 0001
Email: highwayscustomerservices@leics.gov.uk


Director, Ann Carruthers

www.leicestershire.gov.uk

A6 Market Harborough Bypass Challenge Fund Project

Section 58 Extents Plan

Drawing Number: CW20-027/1/18

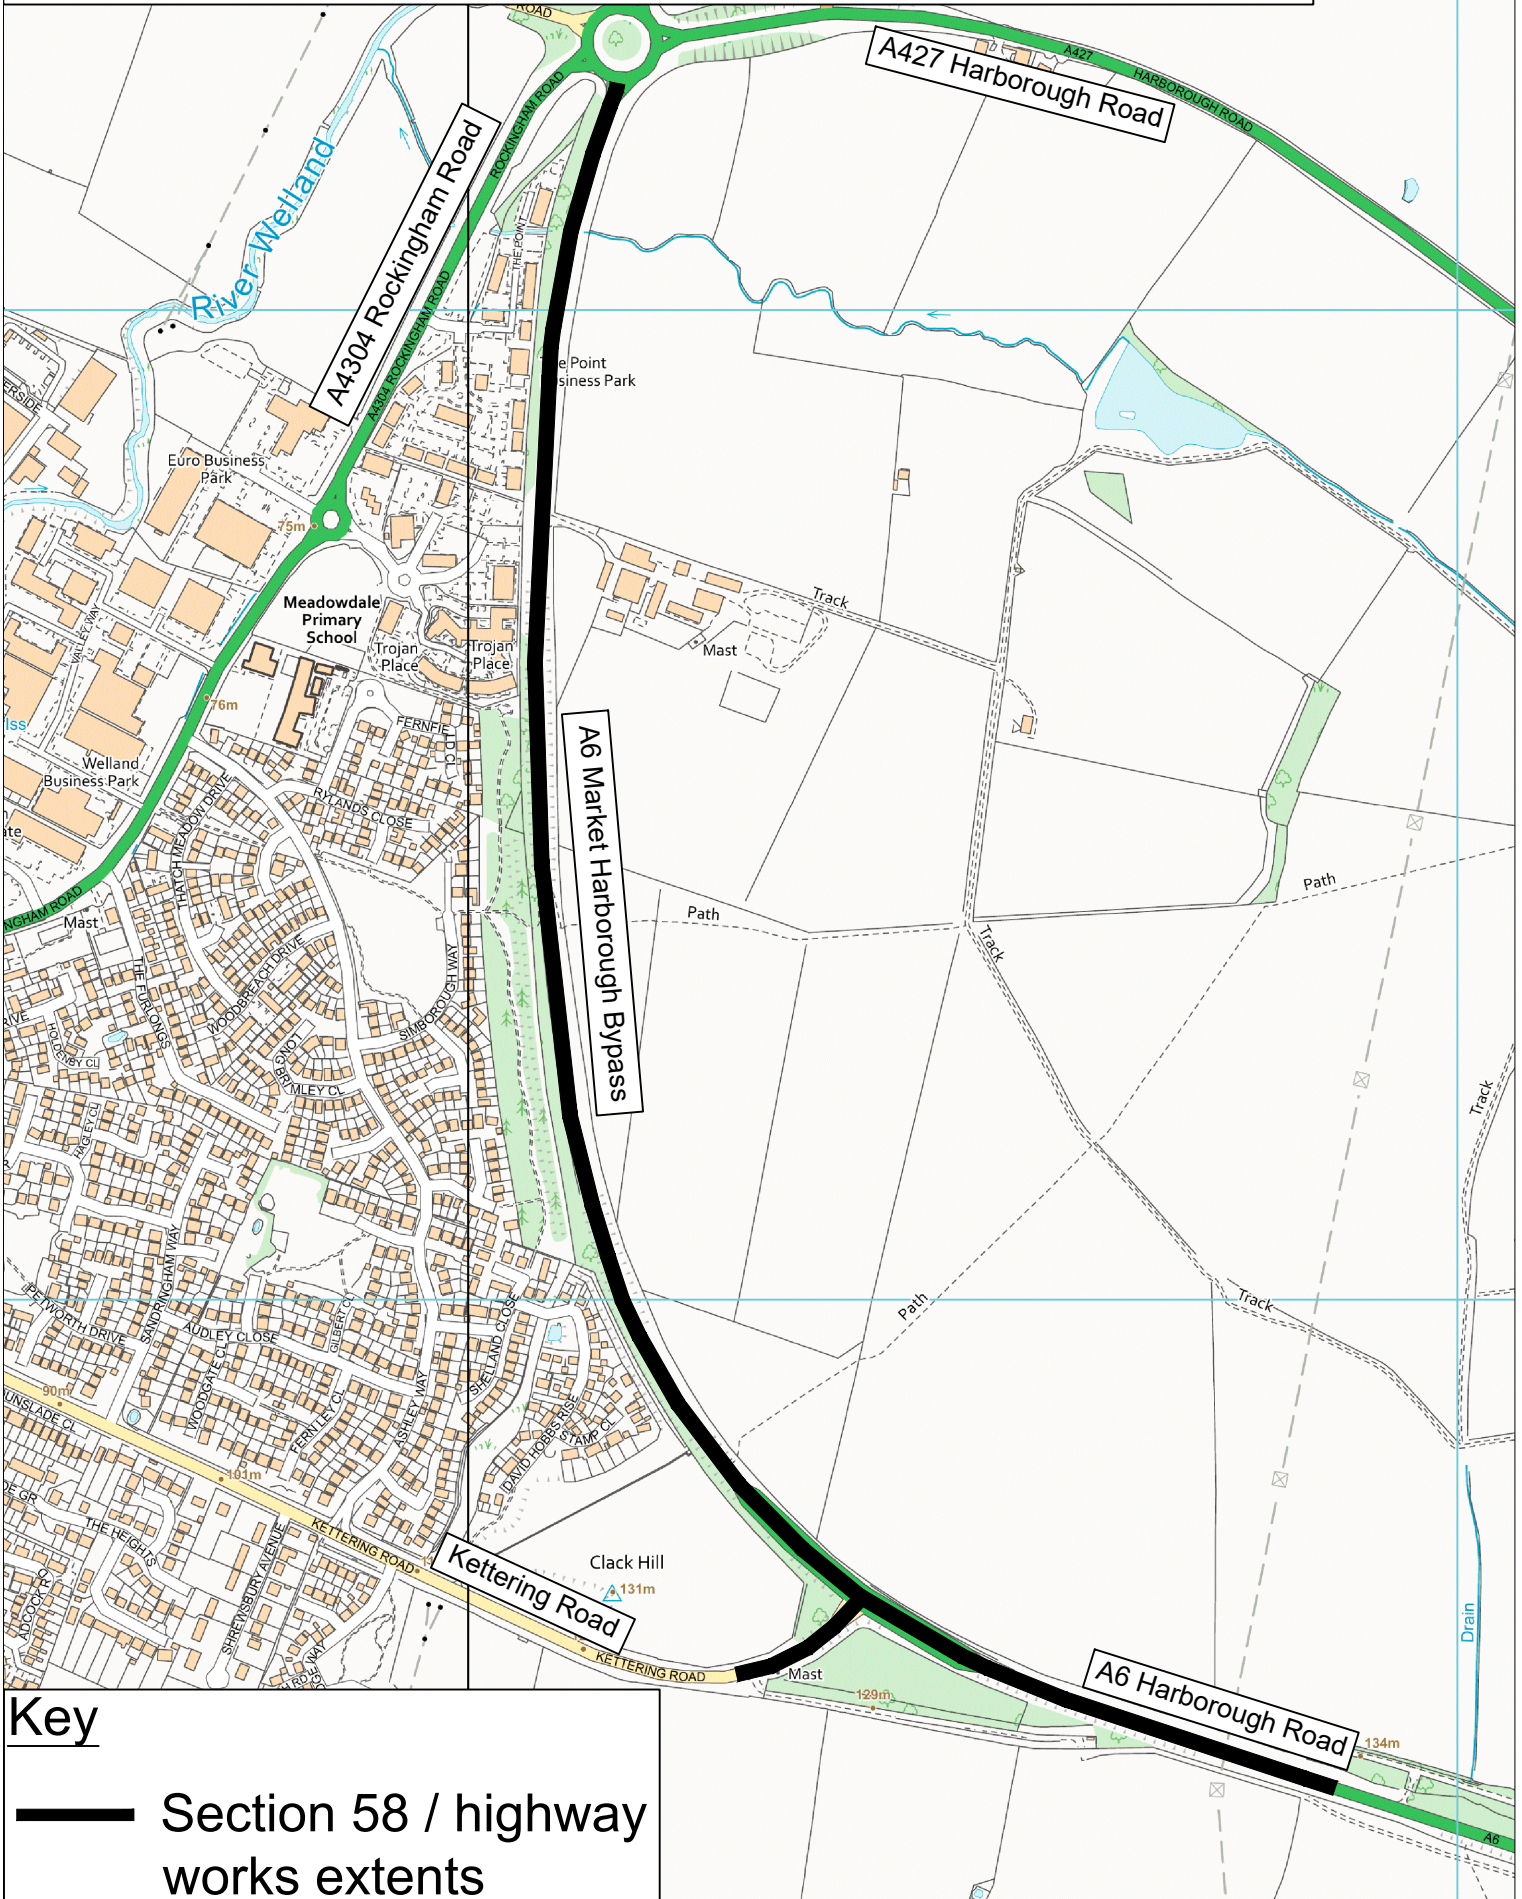

Key

— Section 58 / highway works extents