

All Statutory Undertakers
with apparatus in Leicestershire

Date: 04/09/2020
My Ref: CW20-014
Contact: Robin Boyce
Phone: 07388 922 451
Email: highwaycustomerservices@leics.gov.uk

LEICESTERSHIRE COUNTY COUNCIL
NEW ROADS AND STREET WORKS ACT 1991
DEPARTMENT OF ENVIRONMENT & TRANSPORT.

NOTICE TO UNDERTAKERS

SECTION 58

THIS IS A NOTICE, NOT A SEARCH.

The LEICESTERSHIRE COUNTY COUNCIL by its Director of Environment and Transport, acting in virtue of the powers vested in the Council as Highway Authority, hereby gives 3 months advance notice under Section 58 of the Act of its intention to execute substantial road works in accordance with the accompanying plan.

Subject to the exemptions in the Act and Regulations under it, no street works may be executed for a period of 36 months from the completion of the works described without the consent of the said Leicestershire County Council. Should such street works be planned you are requested to contact the above named officer to discuss how the works can best be co-ordinated.

1. Scheme Title: A47 Billesdon Bypass Carriageway Maintenance
2. Description of works: Binder and Surface Course on A47 Eastbound carriageway and Surface course on B6047.
3. Highway and route number: A47 and B6047.
4. USRN(s): 16402386, 16402093, 16402035 and 16402390.
5. Grid Reference: X:473065, Y:302953
6. Terminal points of site: 472514, 303079. 473266,302915. 473091, 302987. 473026, 302918.
7. Programmed start date: 04/12/2020
8. Programmed completion date: 21/12/2020
9. Address for reference: LE7 9FE

Date: 04/09/2020

Yours faithfully

Robin Boyce
Consultant Engineer
Highways Delivery


Environment and Transport Department
Leicestershire County Council, County Hall, Glenfield. Leicestershire LE3 8RJ
Telephone: 0116 305 0001 Fax: 0116 305 0006 Minicom: 0116 305 0007
Email: HMG@leics.gov.uk


Ann Carruthers, Director

www.leics.gov.uk



A47 Billesdon
Carriageway Maintenance Works
S58 Works Extents Plan
Drawing Number: CW20-014/1/1

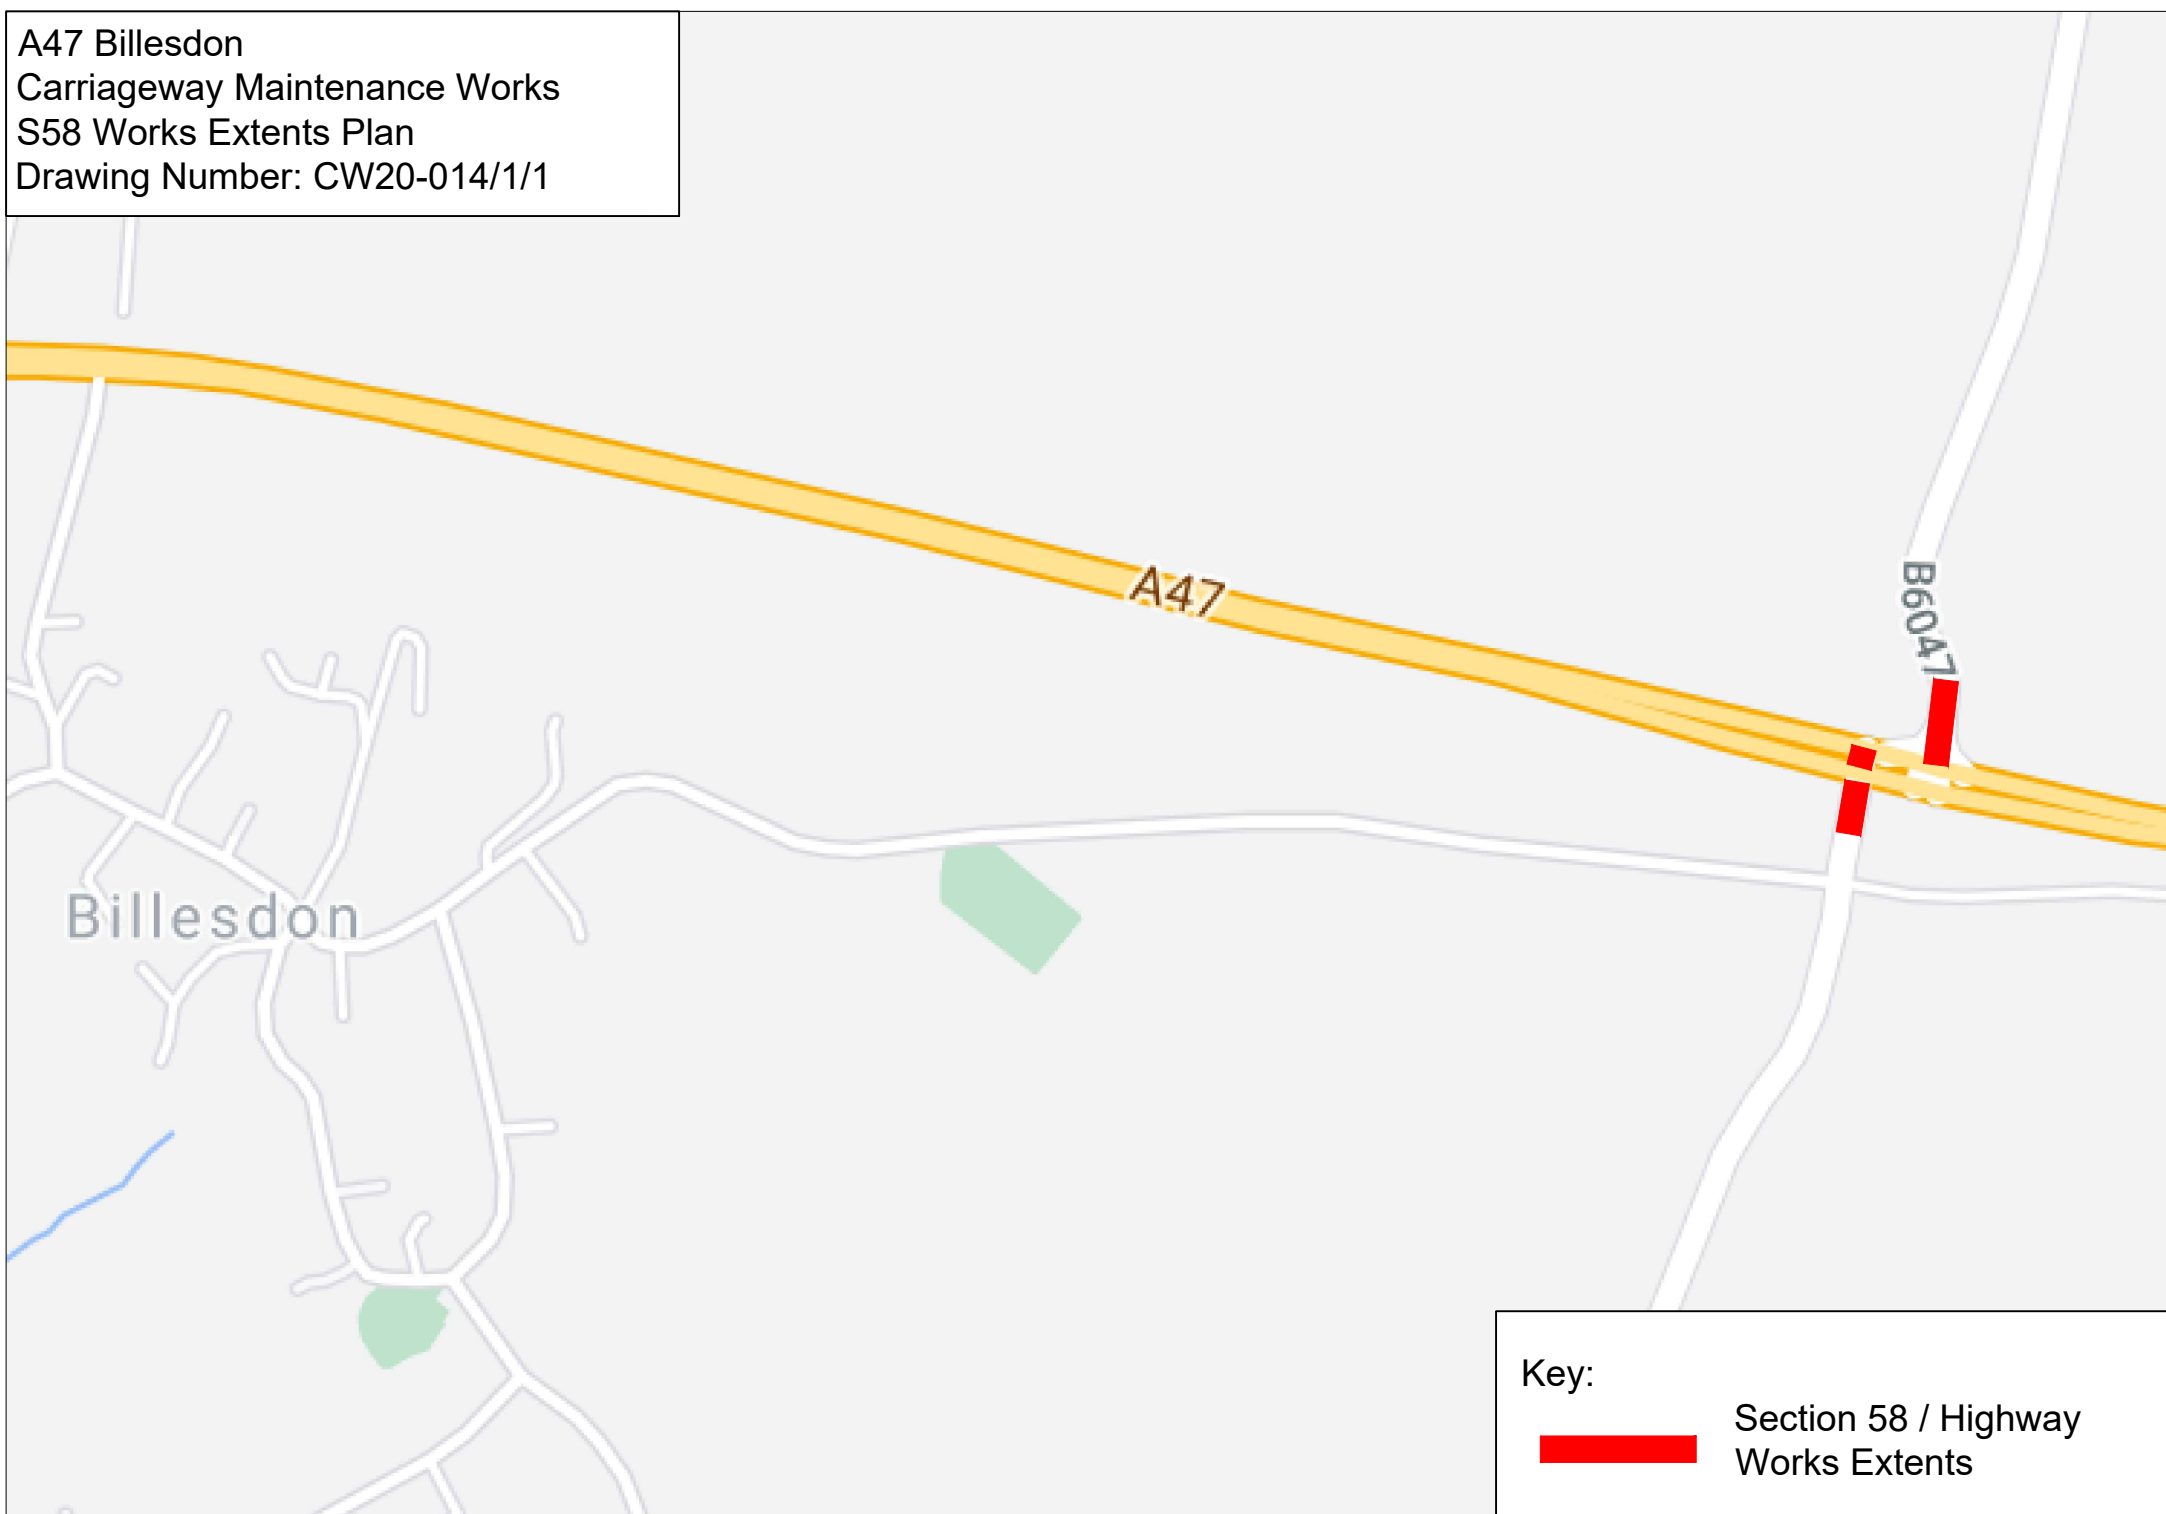

Key:
 Section 58 / Highway Works Extents