

All Statutory Undertakers
with apparatus in Leicestershire

Date: 8th September 2020
My Ref: CW20-017
Contact: Frances Larter
Phone: 0116 305 0001
Email: highwayscustomerservices@leics.gov.uk

LEICESTERSHIRE COUNTY COUNCIL

NEW ROADS AND STREET WORKS ACT 1991

DEPARTMENT OF ENVIRONMENT & TRANSPORT

NOTICE TO UNDERTAKERS – SECTION 58

THIS IS A NOTICE, NOT A SEARCH

The LEICESTERSHIRE COUNTY COUNCIL by its Director of Environment and Transport, acting in virtue of the powers vested in the Council as Highway Authority, hereby gives 3 months advance notice under Section 58 of the Act of its intention to execute substantial road works in accordance with the accompanying plan.

Subject to the exemptions in the Act and Regulations under it, no street works may be executed for a period of 36 months from the completion of the works described without the consent of the said Leicestershire County Council. Should such street works be planned you are requested to contact the above-named officer to discuss how the works can best be co-ordinated.


1. Scheme Title: A607 Leicester Road, Roundabout with Lake Terrace/ Valiant Way, Melton Mowbray
2. Description of works: Carriageway resurfacing/strengthening and associated highway works
3. Highway and route number: Leicester Road (A607), Valiant Way (Unclassified)
4. USRN(s): 24901555, 24902633
5. Grid Reference: E: 474506, N: 318760
6. Terminal points of site: E: 474496, N: 318719
E: 474487, N: 318757
E: 474500, N: 318778
E: 474524, N: 318773
E: 474534, N: 318743
(Refer to enclosed plan for location and extents of works)
7. Programmed start date: Monday 18th January 2021
8. Programmed completion date: Wednesday 27th January 2021
9. Address for reference: 2 Valiant Way, Melton Mowbray, Leicestershire, LE13 0GH

Yours faithfully,
Frances Larter
Senior Technician (Highways Delivery)

Environment and Transport Department
Leicestershire County Council, County Hall, Glenfield. Leicestershire LE3 8RJ
Telephone: 0116 305 0001
Email: highwayscustomerservices@leics.gov.uk

Director, Ann Carruthers

www.leicestershire.gov.uk

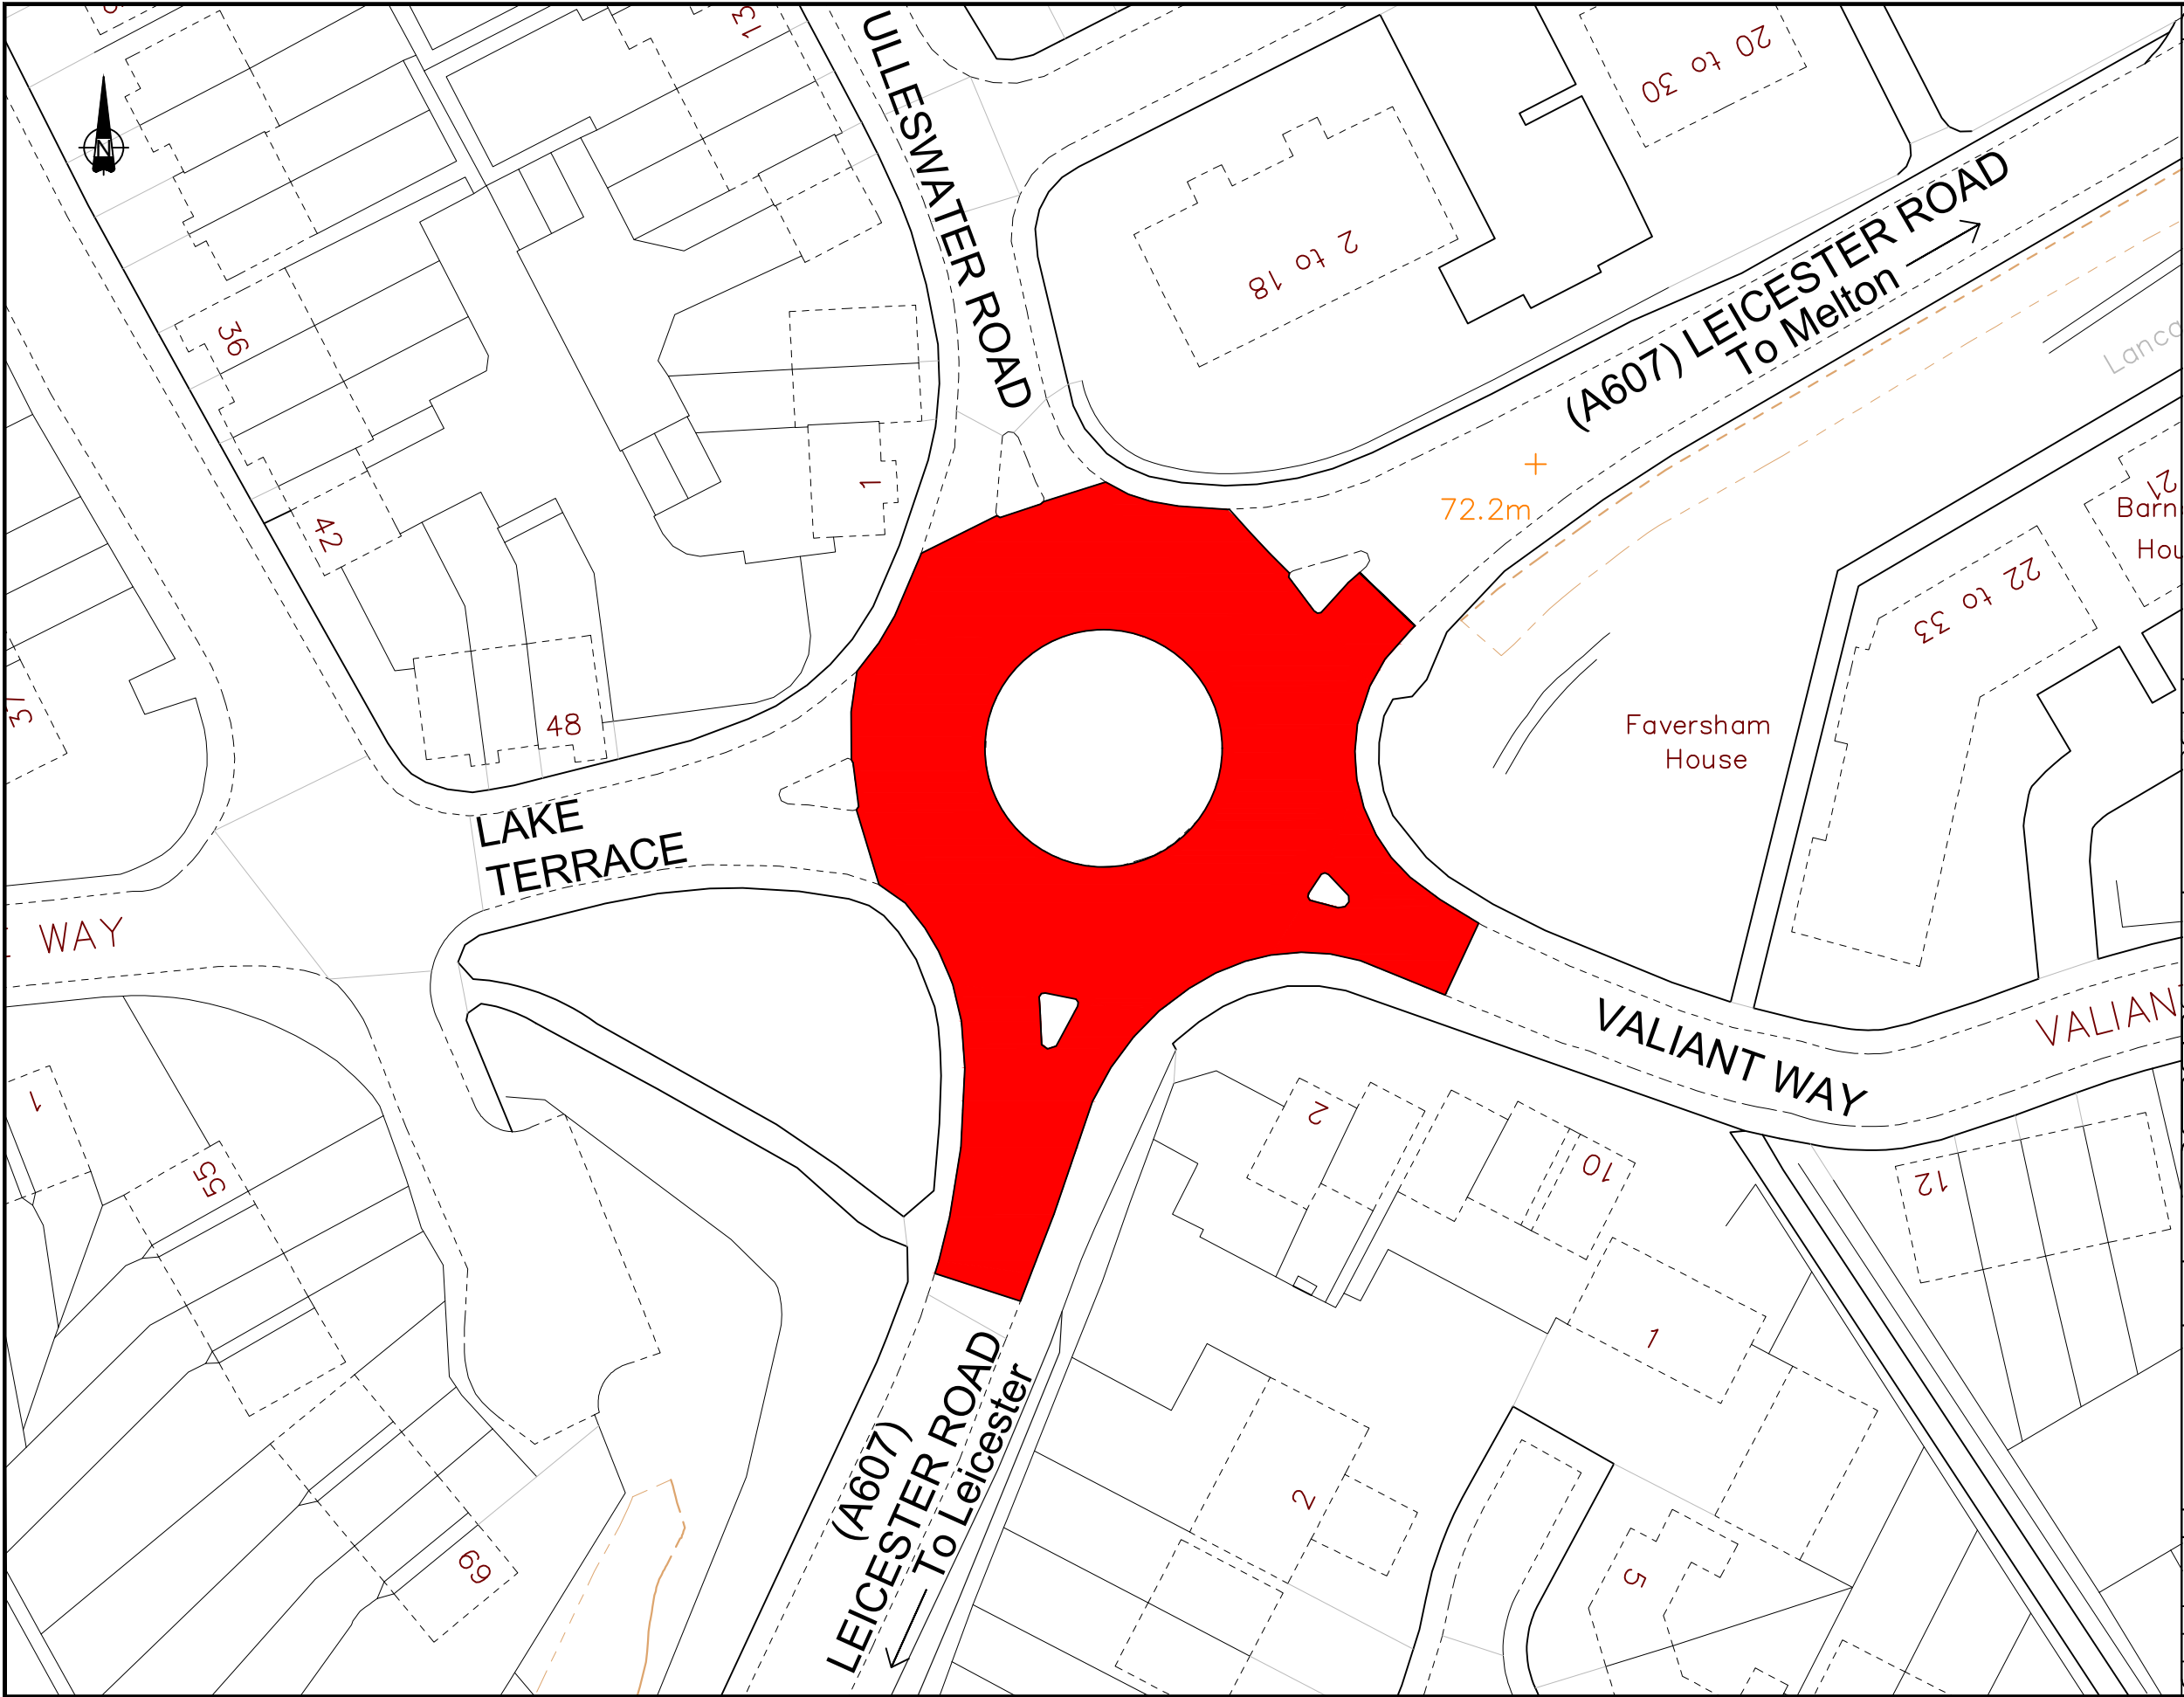

KEY

Carriageway resurfacing extents

Revision	New Layout	XXX	xx/xx 2018	A
Approved	Revision	By	Date	Rev

For and on behalf of
Ann Carruthers
Director of
Environment And Transport

County Hall * Glenfield * Leicester * LE3 8RJ
Tel No : 0116 3050001 Web: www.leics.gov.uk

Construction

Engineering Services
Highways Delivery

Client:
ASSET MANAGEMENT

Title:
A607 Leicester Road Roundabout with Lake Terrace/ Valiant Way, Melton Mowbray, Leicestershire.
Carriageway Resurfacing and Civil's works.

Section 58 Notice Plan

Scheme Ref. / Drawing No.		Revision	
CW20-017/S58			
Prepared By:	F.LARTER	Scale:	1:500
Checked By:		Size:	A3
Approved By:		Date:	SEPTEMBER 2020