

All Statutory Undertakers
with apparatus in Leicestershire

Date: 8th April 2021
My Ref: FW21-011
Contact: Joanne Spencer
Phone: 0116 305 0001
Email: highwayscustomerservices@leics.gov.uk

LEICESTERSHIRE COUNTY COUNCIL
NEW ROADS AND STREET WORKS ACT 1991
DEPARTMENT OF ENVIRONMENT & TRANSPORT.

NOTICE TO UNDERTAKERS

SECTION 58

THIS IS A NOTICE, NOT A SEARCH.

The LEICESTERSHIRE COUNTY COUNCIL by its Director of Environment and Transport, acting in virtue of the powers vested in the Council as Highway Authority, hereby gives 3 months advance notice under Section 58 of the Act of its intention to execute substantial road works in accordance with the accompanying plan (s).

Subject to the exemptions in the Act and Regulations under it, no street works may be executed for a period of 36 months from the completion of the works described without the consent of the said Leicestershire County Council. Should such street works be planned you are requested to contact the above named officer to discuss how the works can best be co-ordinated.

1. Scheme Title: Castleton Road, Wigston
2. Description of works: Footway resurfacing and kerb replacement.
3. Highway and route number: Castleton Road
4. USRN(s): 29200130
5. Grid Reference: E: 460085 N: 299787
E: 460304 N: 299721
(Refer to enclosed plan for location and extents of works)
7. Programmed start date: 7th June 2021
8. Programmed completion date: 20th August 2021
9. Address for reference: Castleton Road, Wigston


Yours faithfully

Joanne Spencer
Technician (Highways Delivery)

Environment and Transport Department
Leicestershire County Council, County Hall, Glenfield. Leicestershire LE3 8RJ
Telephone: 0116 305 0001
Email: highwayscustomerservices@leics.gov.uk

Director, Ann Carruthers


www.leicestershire.gov.uk

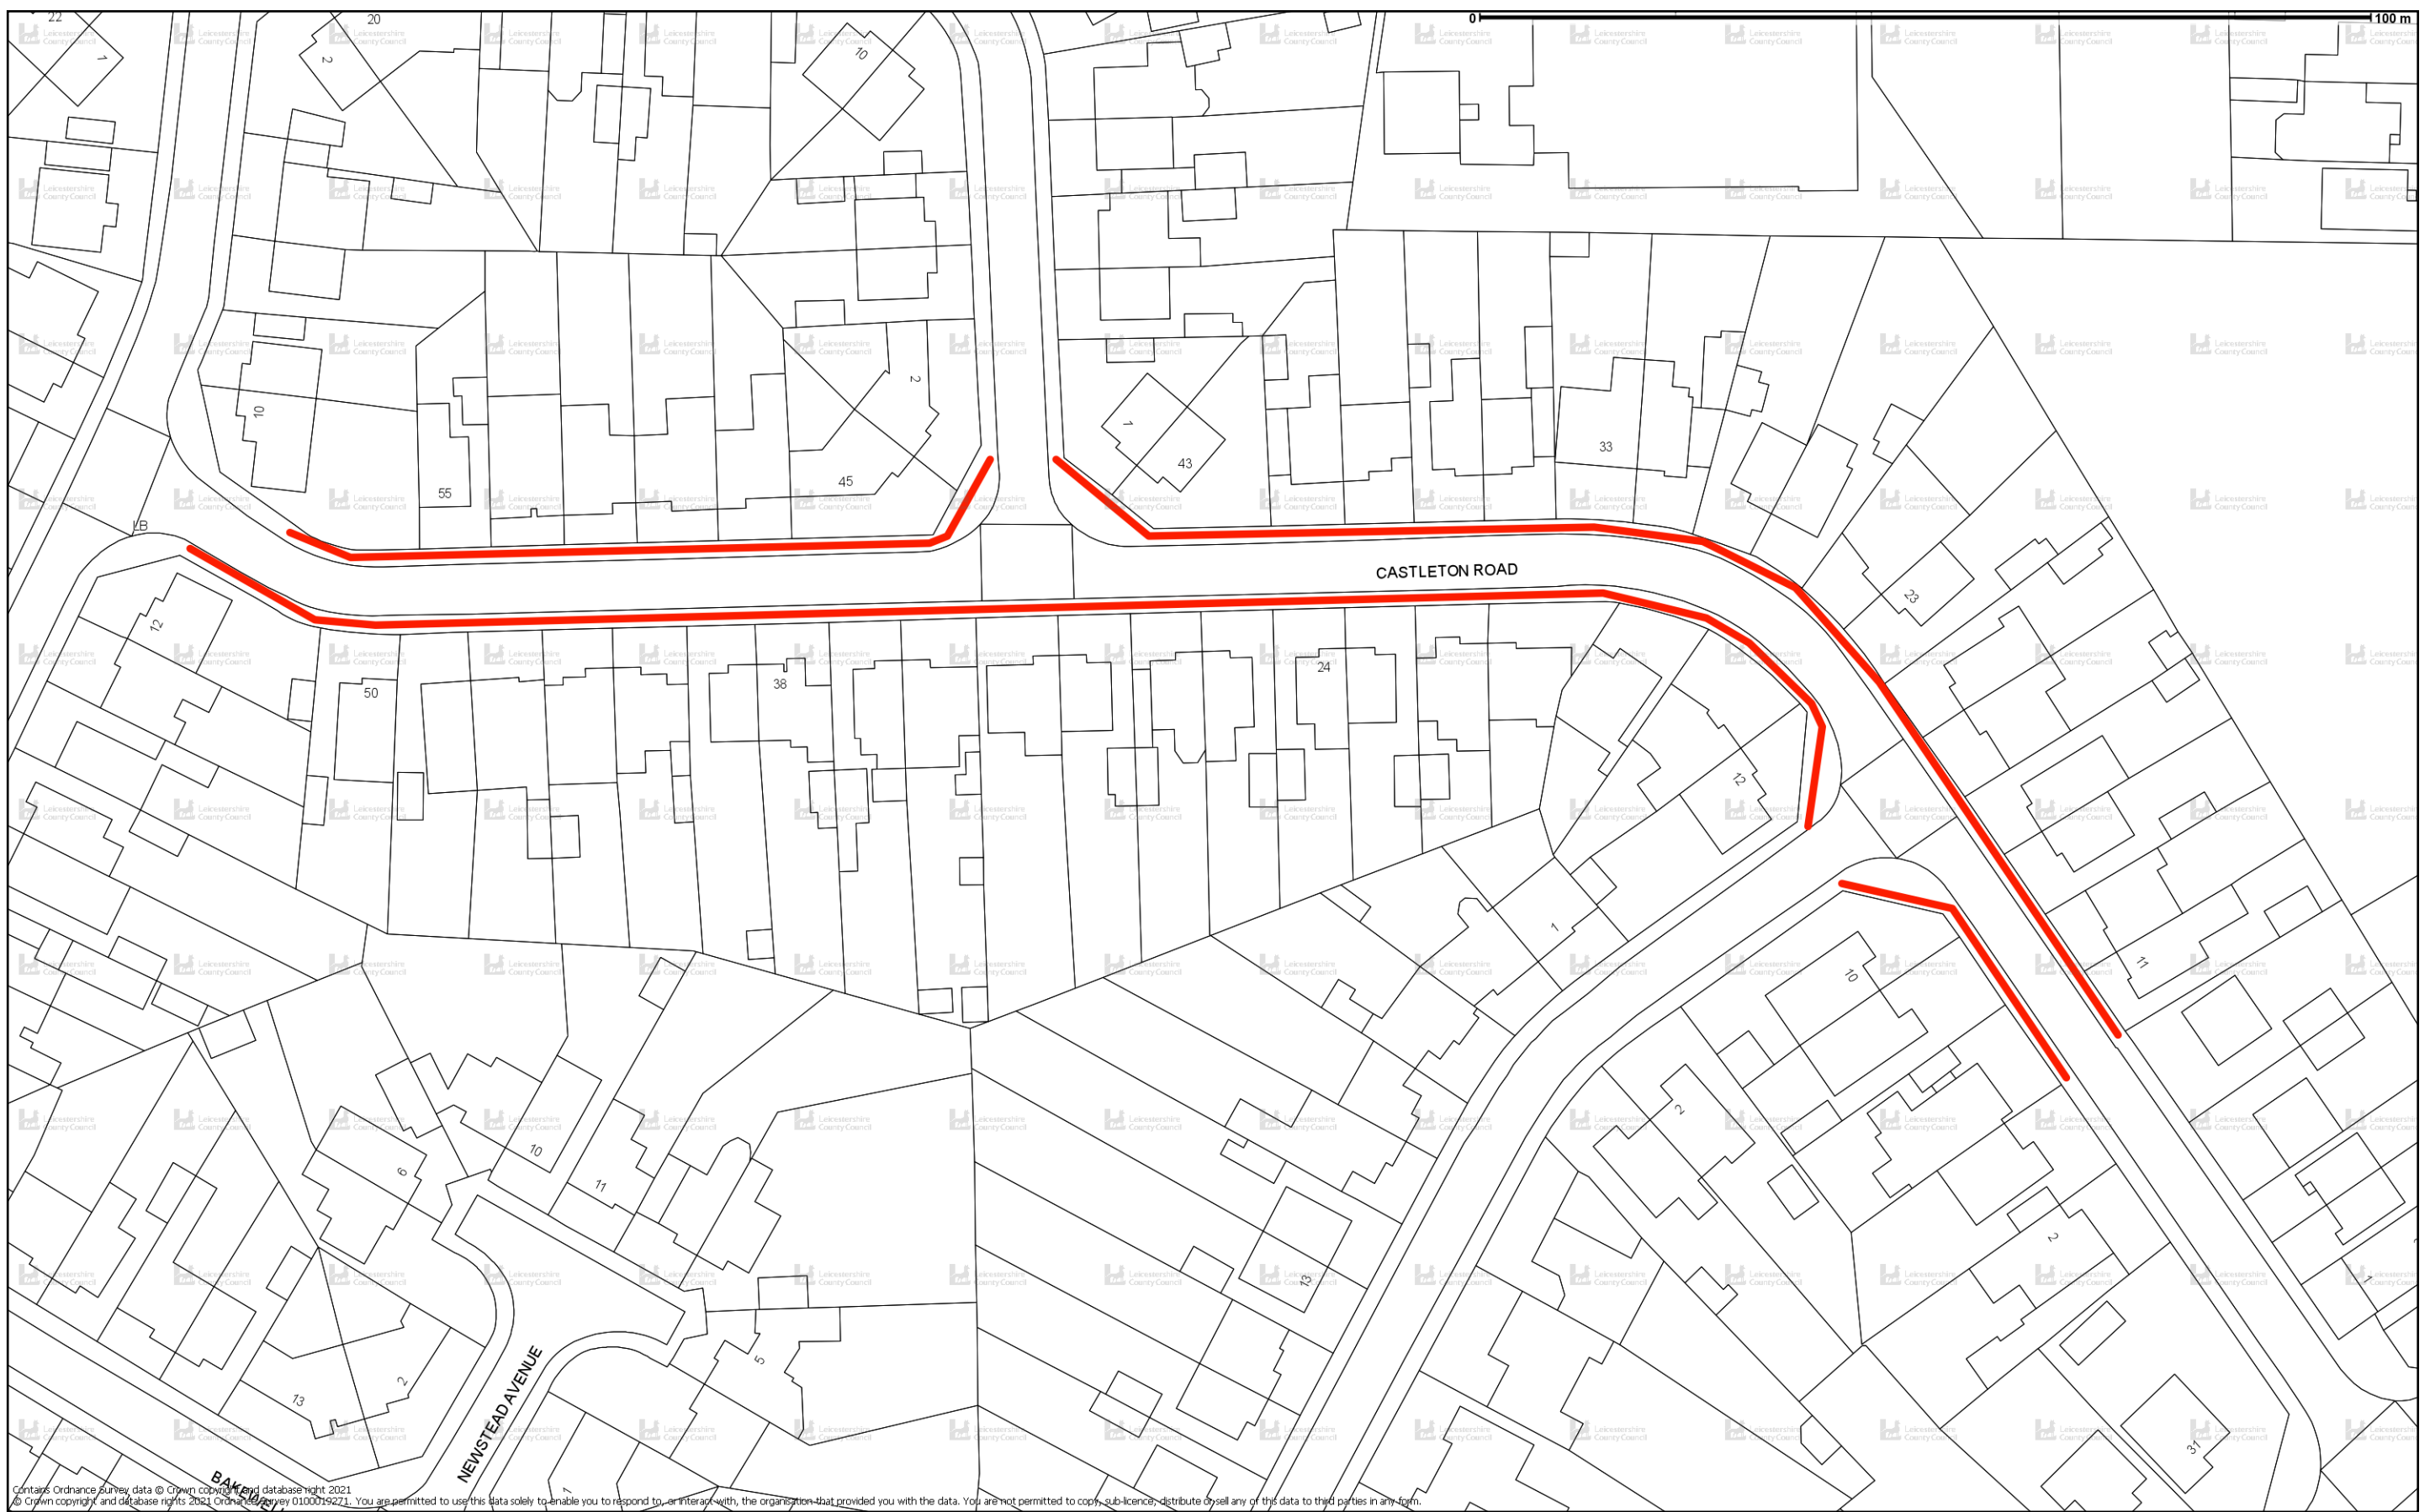

Contains Ordnance Survey data © Crown copyright and database right 2021
 © Crown copyright and database right 2021 Ordnance Survey 0100019271. You are permitted to use this data solely to enable you to respond to, or interact with, the organisation that provided you with the data. You are not permitted to copy, sub-licence, distribute or sell any of this data to third parties in any form.

© Crown copyright and database rights 2021 Ordnance Survey 0100019271. You are permitted to use this data solely to enable you to respond to, or interact with, the organisation that provided you with the data. You are not permitted to copy, sub-licence, distribute or sell any of this data to third parties in any form.

Scale 1:714

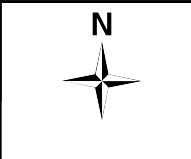

Castleton Road, Wigston

