

All Statutory Undertakers  
with apparatus in Leicestershire

Date: 10<sup>th</sup> May 2021  
My Ref: CW20-028  
Contact: Bonar Michael  
Phone: 0116 305 0001  
Email: [highwayscustomerservices@leics.gov.uk](mailto:highwayscustomerservices@leics.gov.uk)

**LEICESTERSHIRE COUNTY COUNCIL**  
**NEW ROADS AND STREET WORKS ACT 1991**  
**DEPARTMENT OF ENVIRONMENT & TRANSPORT.**

NOTICE TO UNDERTAKERS

SECTION 58

**THIS IS A NOTICE, NOT A SEARCH.**

The LEICESTERSHIRE COUNTY COUNCIL by its Director of Environment and Transport, acting in virtue of the powers vested in the Council as Highway Authority, hereby gives 3 months advance notice under Section 58 of the Act of its intention to execute substantial road works in accordance with the accompanying plan (s).

Subject to the exemptions in the Act and Regulations under it, no street works may be executed for a period of 36 months from the completion of the works described without the consent of the said Leicestershire County Council. Should such street works be planned you are requested to contact the above named officer to discuss how the works can best be co-ordinated.

1. Scheme Title: A512 Snells Nook
2. Description of works: Carriageway resurfacing works
3. Highway and route number: A512
4. USRN(s): 6502602, 6501558
5. Grid Reference: E: 450043 N: 318437  
E: 450148 N: 318456  
E: 450272 N: 318476  
E: 450398 N: 318497
6. Programmed start date: 16<sup>th</sup> August 2021
7. Programmed completion date: 10<sup>th</sup> September 2021
8. Address for reference: The Cube, 575 Ashby Road, Loughborough, LE11 3QU


Yours faithfully

Bonar Michael  
Senior Technician (Highways Delivery)

Environment and Transport Department  
Leicestershire County Council, County Hall, Glenfield. Leicestershire LE3 8RJ  
Telephone: 0116 305 0001  
Email: [highwayscustomerservices@leics.gov.uk](mailto:highwayscustomerservices@leics.gov.uk)

Director, Ann Carruthers

[www.leicestershire.gov.uk](http://www.leicestershire.gov.uk)

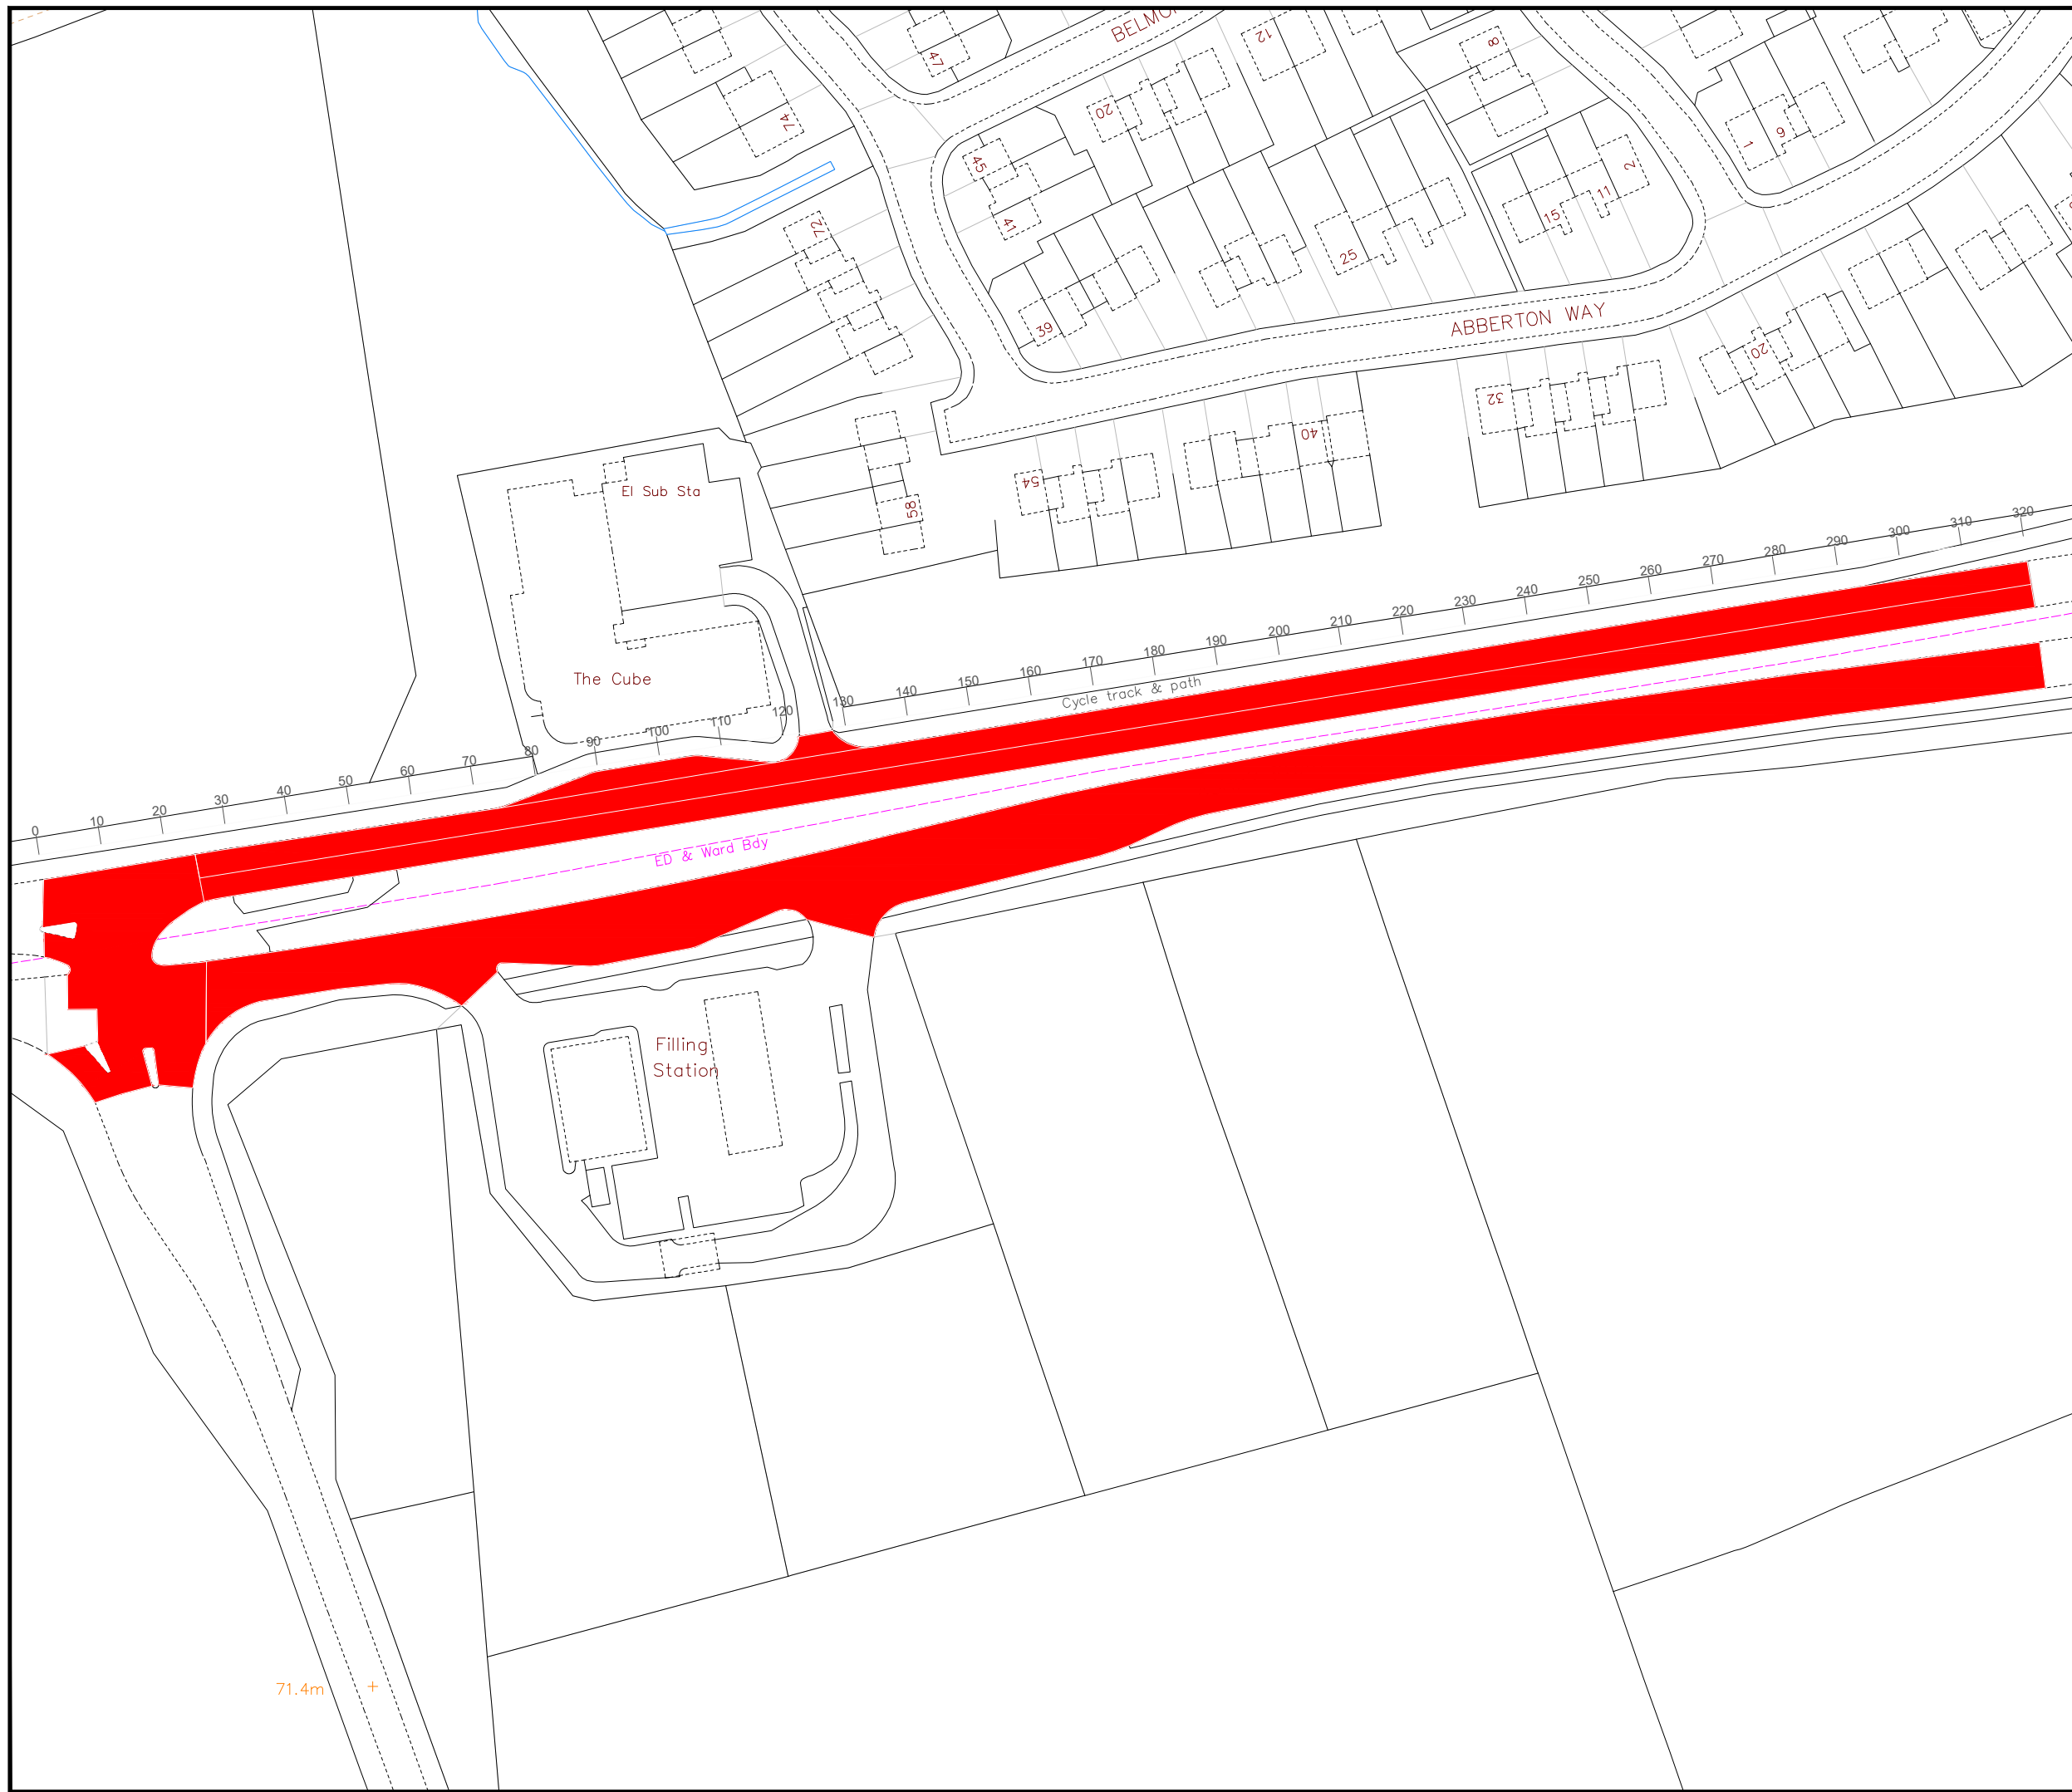

- Notes:**
1. Do not scale from this drawing.
  2. This is not a setting out drawing.
  3. All dimensions are in metres, unless otherwise stated. All levels are in metres above Ordnance Datum, unless otherwise stated.
  4. All discrepancies to be reported to the Principal Contractor & Principal Designer prior to works commencing.
  5. Any changes to the design or specification will require the prior approval of the Principal Designer in writing.
  6. Refer to Construction Phase Plan, Pre-Construction Information, and utility / stats plans. All areas of construction to be CAT scanned and positions of services marked out prior to excavations.
  7. All works near to overhead cables should be carried out to Western Power Distributions GS6 specification and these should be the observed maximum and minimum heights restrictions applied to all works.

Revision				
Approved	Revision	By	Date	Rev.



For and on behalf of  
**Ann Carruthers**  
 Director of  
 Environment And Transport

County Hall \* Glenfield \* Leicester \* LE3 8RJ  
 Tel No : 0116 3050001 | Web: www.leics.gov.uk

**Detailed Design**

**Engineering Services  
 Design & Delivery**

Client:  
**Asset Co-ordination**

Title:  
**A512 Snells Nook, Loughborough**

**Series 700 & 1100 - Carriageway Resurfacing  
 and Footway Works  
 Overview Plan**

Scheme Ref. / Drawing No.		Revision	
		-	
Prepared By:	B Michael	Scale:	1:1000
Checked By:	L Allsebrook	Size:	A3
Approved By:	N Tocker	Date:	April 2021