



Viewport E
PROW E25 & UCR
Highway Stopped Up
Scale 1-1250@ A1

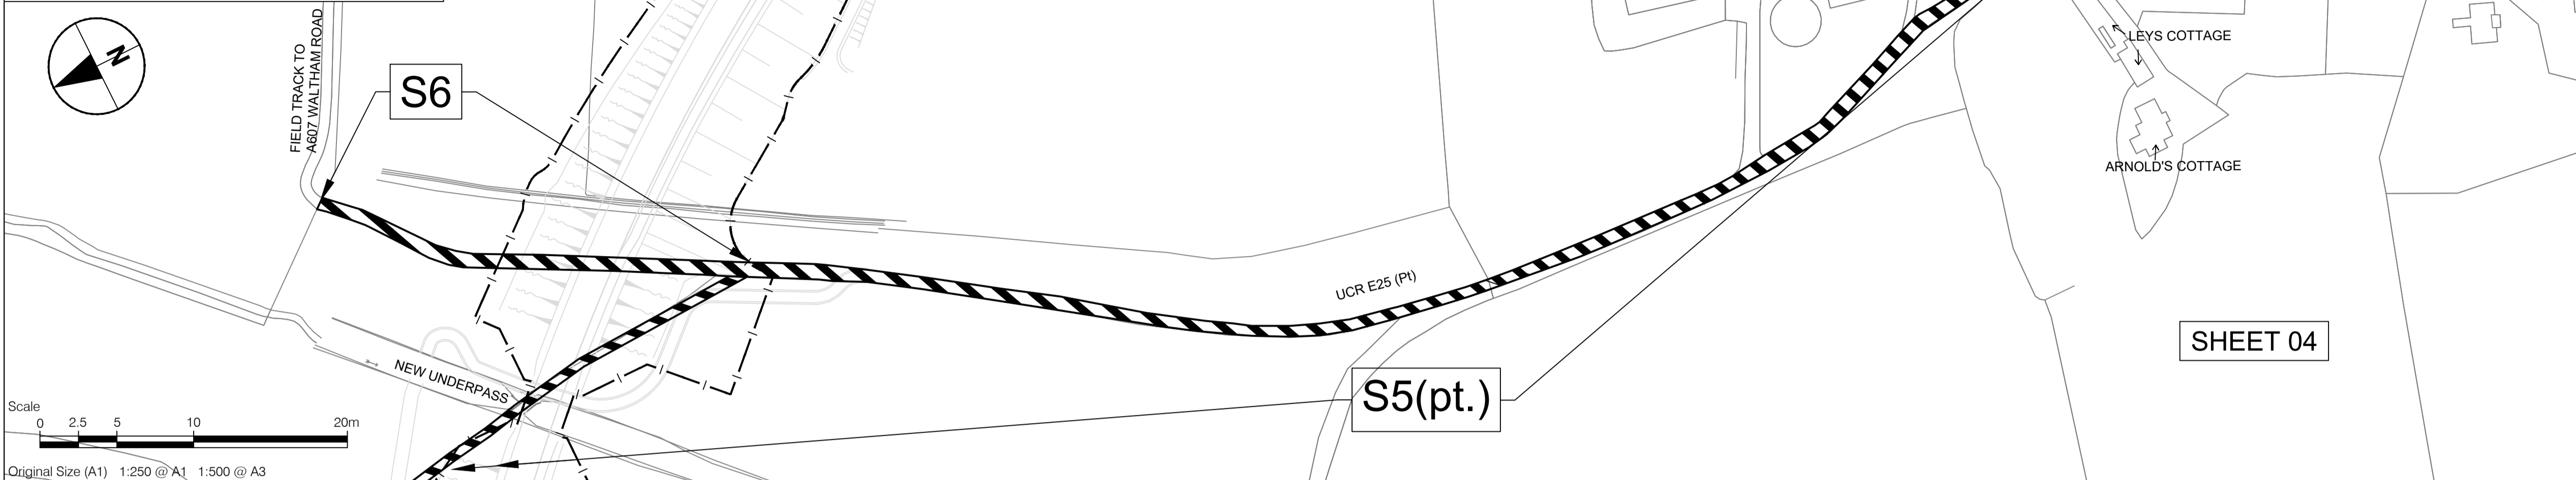

Viewport F
New Highway
Scale 1-1250@ A1

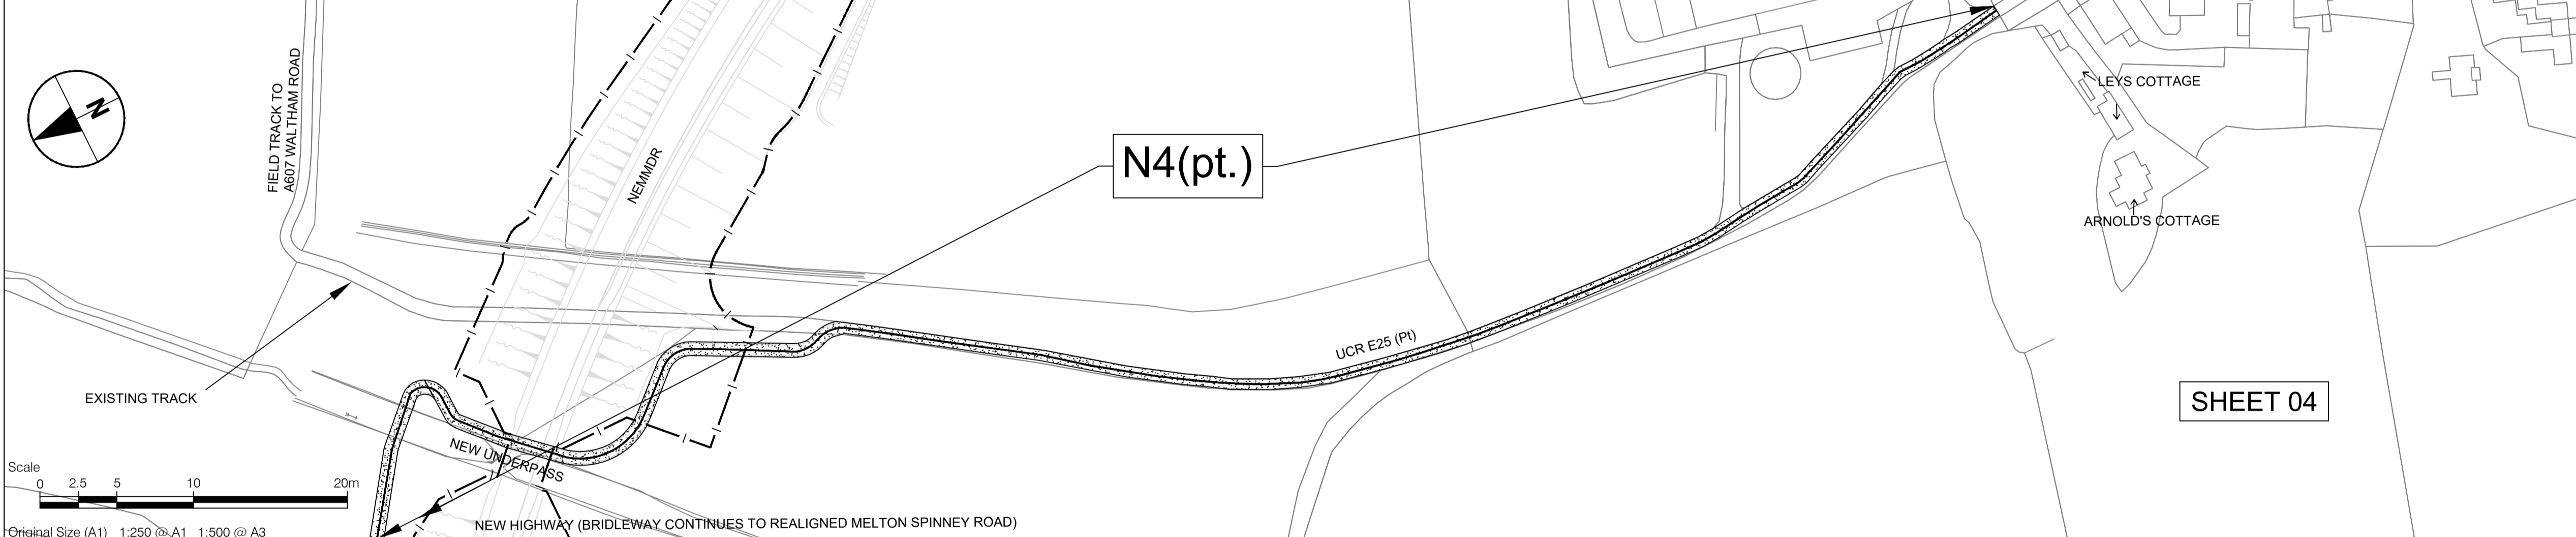

Viewport G
New Means of Private Access
Scale 1-1250@ A1



PROJECT
A606 NORTH & EAST MELTON
MOWBRAY DISTRIBUTOR ROAD
(NEMMDR)

CLIENT
LEICESTERSHIRE
COUNTY COUNCIL

County Hall, Glenfield
 Leicester, LE3 8RA
 tel: +44 (0)116 232 3232
 www.leicestershire.gov.uk

CONSULTANT
AECOM
 12 Regan Way
 Chetwynd Business Park
 Chilwell, Nottingham, NG9 6RZ
 tel: +44 (0)115 907 7000
 www.aecom.com

NOTES
 1. ALL DIMENSIONS ARE IN METRES UNLESS STATED OTHERWISE.
 2. THIS DRAWING IS BASED ON ORDNANCE SURVEY DATA AND THE COMBINED AECOM AND LCC TOPOGRAPHICAL SURVEY.

KEY

S*		HIGHWAY TO BE STOPPED UP
H*		HIGHWAY TO BE IMPROVED
N*		ROUTE OF NEW HIGHWAY
X*		PRIVATE MEANS OF ACCESS STOPPED UP
*		NEW PRIVATE MEANS OF ACCESS
		EXISTING HIGHWAY BOUNDARY
		PROPOSED HIGHWAY BOUNDARY
UCR		DENOTES UNCLASSIFIED ROAD
FP.		DENOTES PUBLIC FOOTPATH

General notes
Viewports and inserts
 Provide a more detailed view at a larger scale.
(pt.) * reference numbers
 Denotes that only part of that particular SRO reference length is being shown.

MAP REFERRED TO IN THE LEICESTERSHIRE COUNTY COUNCIL (NORTH & EAST MELTON MOWBRAY DISTRIBUTOR ROAD) (SIDE ROADS) ORDER 2020
 SIDE ROADS ORDER PLAN 4A (SECTIONS PLAN)

ACQUIRING AUTHORITIES' MODIFICATIONS	MH	DB	31/08/21	C02
FINAL CHECK AND APPROVE ISSUE	BM	PL	18/06/20	A1

PROJECT MANAGEMENT INITIALS
 DESIGNED: LJ CHECKED: AL APPROVED: DB

INTERNAL PROJECT NUMBER **SCALE**
 60542201 AS SHOWN

STATUS **FINAL**
 PCF STAGE 1 APPROVED A1

SHEET TITLE
 SIDE ROAD ORDERS PLAN 4A
 SECTION PLAN NEMMDR;
 UNCLASSIFIED RD/MELTON
 SPINNEY RD TO WALTHAM RD

DRAWING NUMBER **REV**
 60542201-LCC-LSI -S3_SR_ZZ_Z -DR-KK-0010 C02