

THE LEICESTERSHIRE COUNTY COUNCIL
(LUTTERWORTH ROAD IN THE PARISH OF ULLESTHORPE AND ULLESTHORPE
ROAD IN THE PARISH OF BITTESWELL WITH BITTESBY, DISTRICT OF
HARBOROUGH) (IMPOSITION OF 50MPH SPEED LIMIT) ORDER 202

THE LEICESTERSHIRE COUNTY COUNCIL hereby gives notice that it proposes to make an Order under Sections 5, 84 and part IV of Schedule 9 of the Road Traffic Regulation Act 1984 ("the Act"), and of all other enabling powers, and after consultation with the Chief Officer of Police in accordance with Part III of Schedule 9 to the Act, the effect of which will be:

1. To impose a 50mph Speed Limit on parts of Ullesthorpe Road, Bitteswell and Lutterworth Road, Ullesthorpe and Ashby Parva

A copy of the proposed Order together with plans illustrating the proposals may be inspected during normal office hours at my offices, Room 200, County Hall, Glenfield, Leicester LE3 8RA, at the offices of Harborough District Council, The Symington Building, Adam and Eve Street, Market Harborough LE16 7AG and on the notice boards of Bitteswell and Bittesby and Ullesthorpe Parish Councils and Ashby Parva Parish Meeting.



Documents can also be viewed online at <https://www.leicestershire.gov.uk/roads-and-travel/cars-and-parking/traffic-management-consultations>

.

Objections to the proposals, specifying the grounds on which they are made, should be sent in writing to the undersigned by not later than 30th September 2021 quoting reference JM/HTWMT/4971. Alternatively, objections can be emailed to jane.x.moore@leics.gov.uk or via the online comment form which may be accessed via the link above. If you require alternative formats of this Notice, including larger print, braille or fax transmission, please contact Leicestershire County Council on (0116) 305 0001.

Dated: 9th September 2021

LAUREN HASLAM, Director of Law and Governance, Leicestershire County Council, County Hall, Glenfield, Leicester LE3 8RA

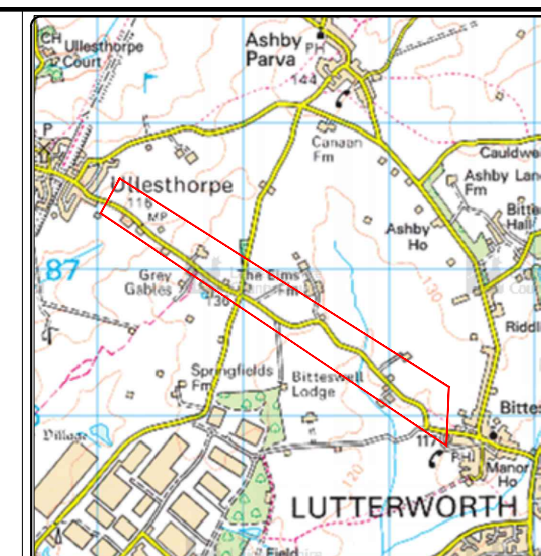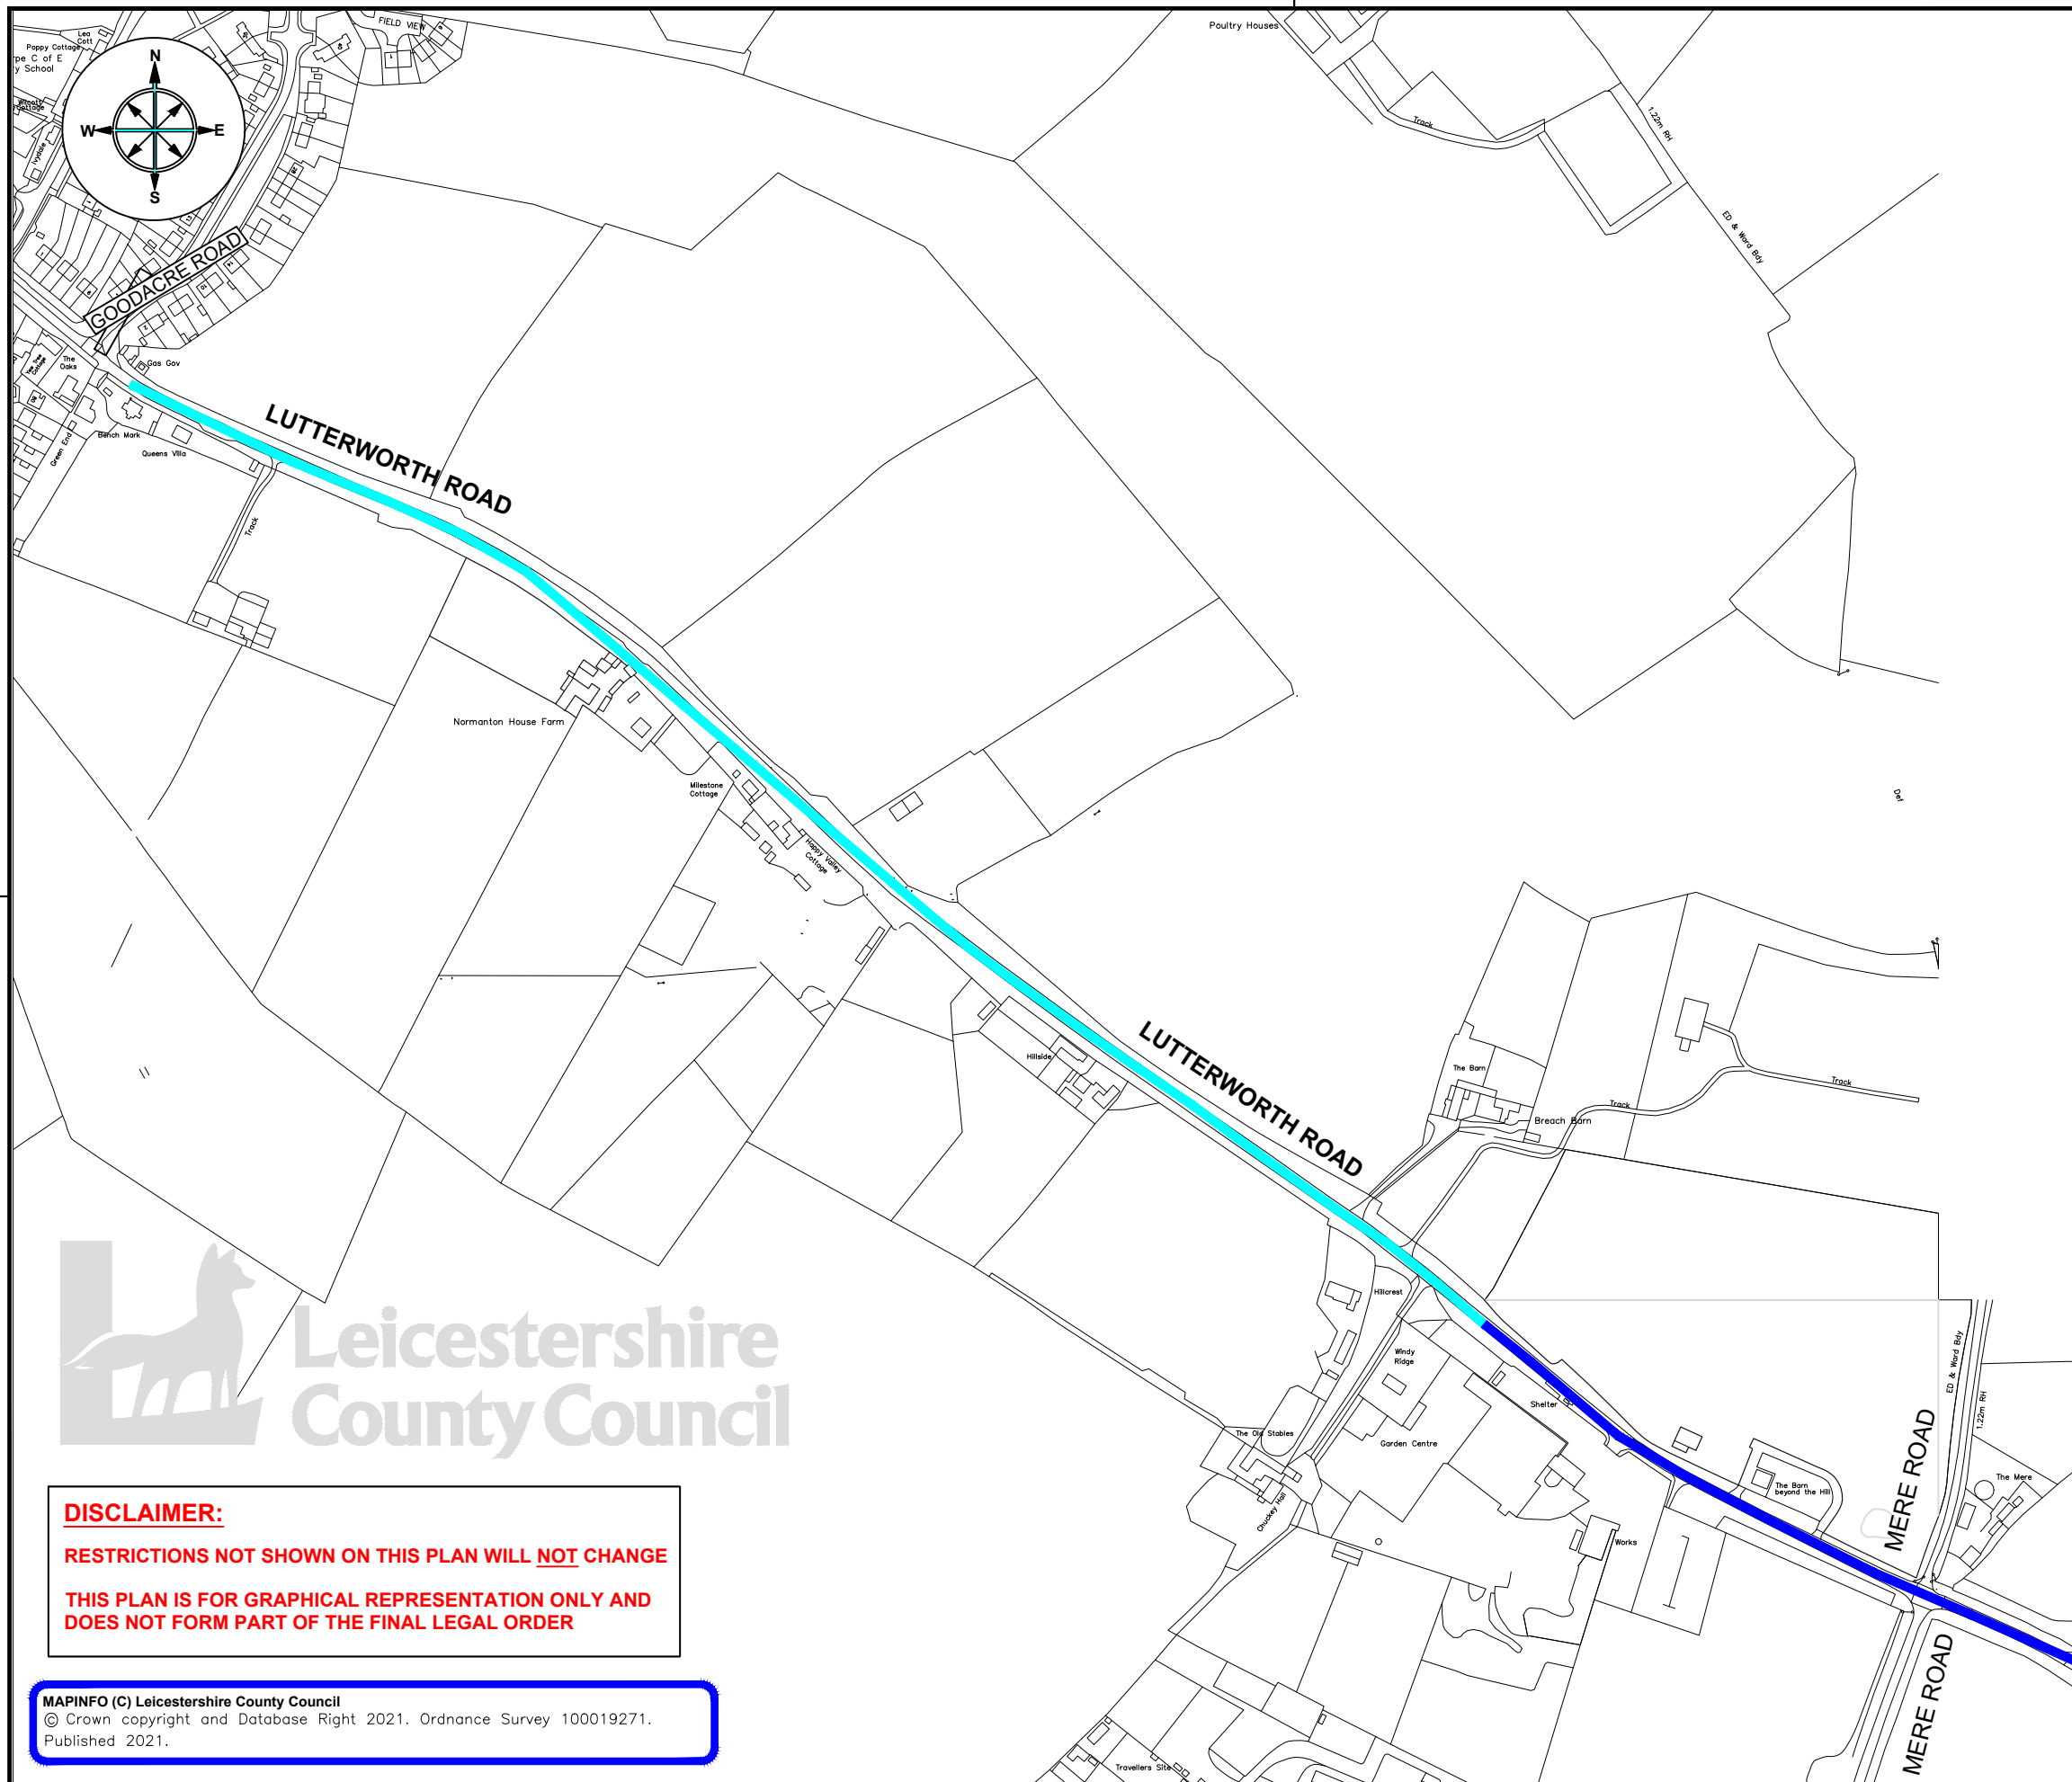

	= PROPOSED 50MPH SPEED LIMIT
	= EXISTING 50MPH SPEED LIMIT TO REMAIN



ENVIRONMENT AND
TRANSPORT DEPARTMENT

ANN CARRUTHERS
DIRECTOR

NETWORK MANAGEMENT
DEVELOPMENT & GROWTH

LUTTERWORTH ROAD, ULLESTHORPE

TITLE:
P665 LUTTERWORTH & ULLESTHORPE
ROAD CONSULTATION PLAN

DRAWING NUMBER	SCALE
P665/T1/1	NTS
PREPARED BY: S MERRIGAN	DATE: AUG 2021
CHECKED BY: Z NOVSARKA	SIZE : A3
APPROVED BY: G NEAT	CORR. FILE :



COUNTY HALL * GLENFIELD * LEICESTER * LE3 8ST	
Tel: 01163 050001 * Fax: 0116 3050006	
E-Mail address:	customerservices@leics.gov.uk
Website:	www.leicestershire.gov.uk

DISCLAIMER:

RESTRICTIONS NOT SHOWN ON THIS PLAN WILL NOT CHANGE

THIS PLAN IS FOR GRAPHICAL REPRESENTATION ONLY AND
DOES NOT FORM PART OF THE FINAL LEGAL ORDER

MAPINFO (C) Leicestershire County Council
© Crown copyright and Database Right 2021. Ordnance Survey 100019271.
Published 2021.

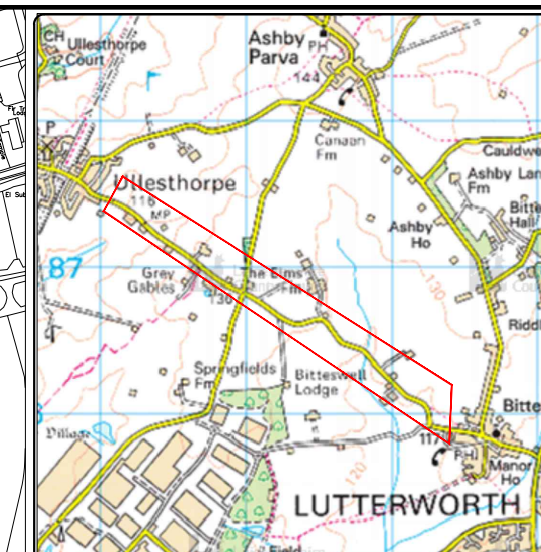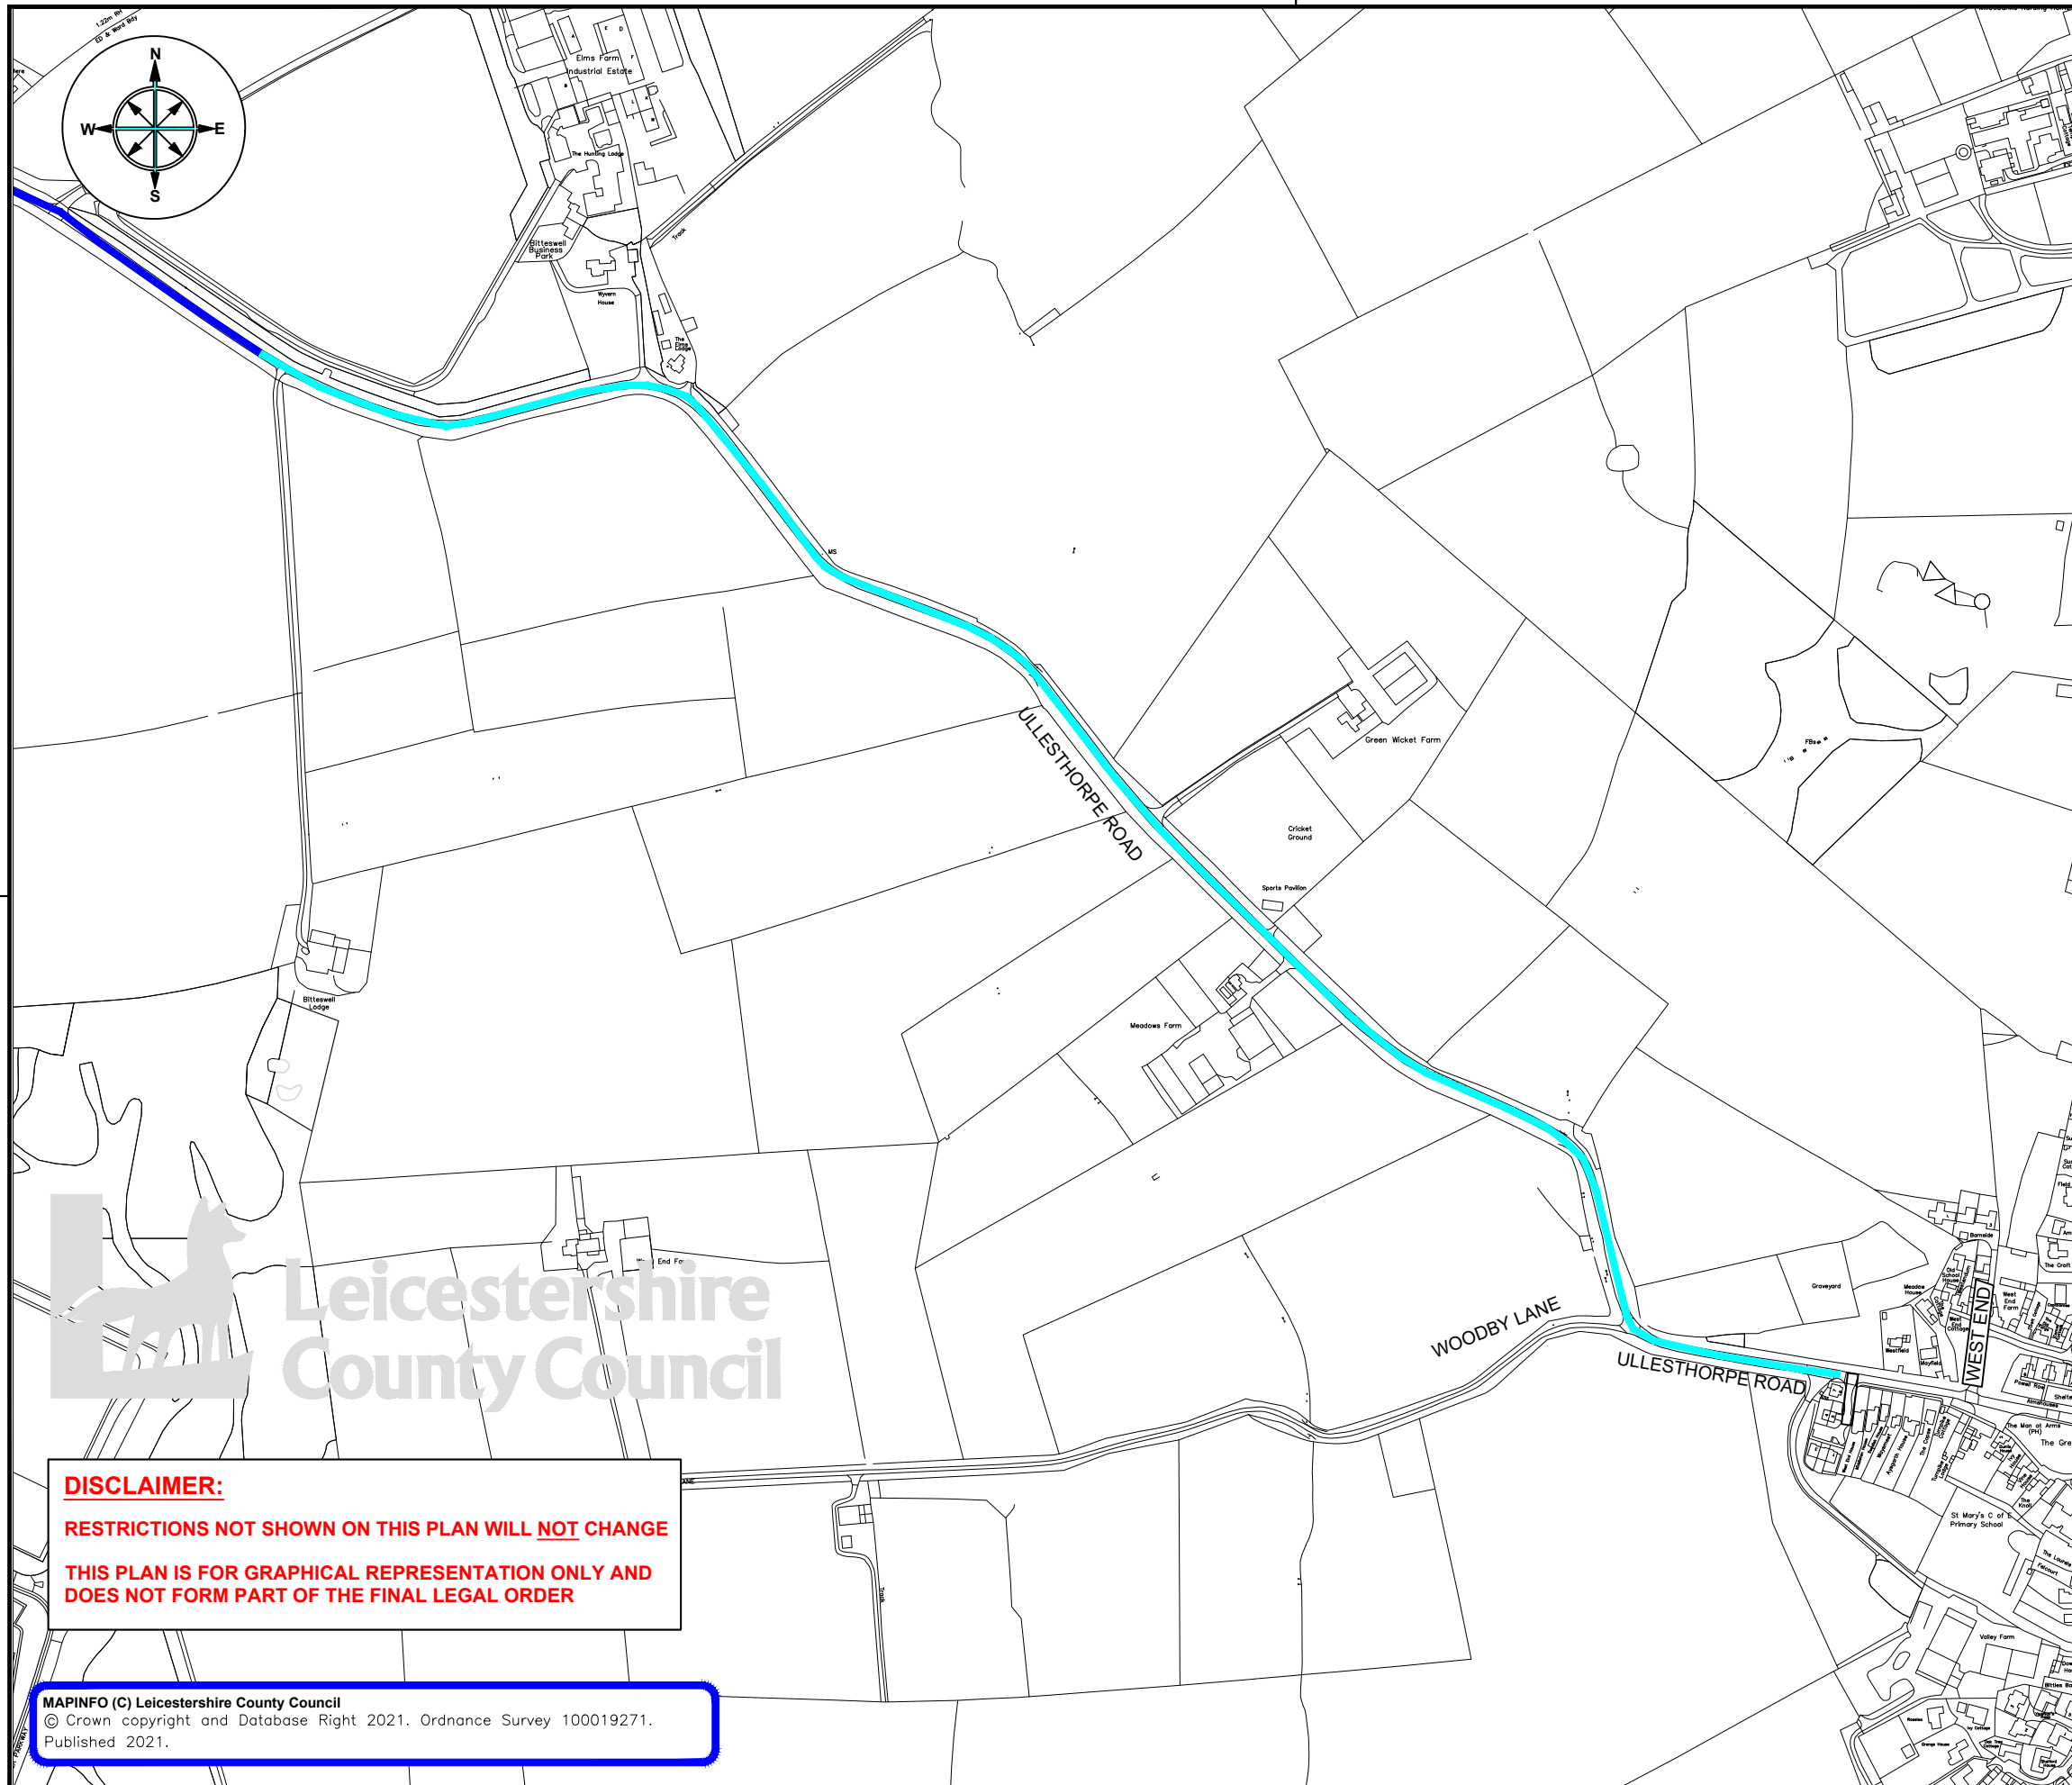

-  = PROPOSED 50MPH SPEED LIMIT
-  = EXISTING 50MPH SPEED LIMIT TO REMAIN



ENVIRONMENT AND
TRANSPORT DEPARTMENT

ANN CARRUTHERS
DIRECTOR

NETWORK MANAGEMENT
DEVELOPMENT & GROWTH

LUTTERWORTH ROAD, ULLESTHORPE

TITLE:
P665 LUTTERWORTH & ULLESTHORPE
ROAD CONSULTATION PLAN

DRAWING NUMBER SCALE

P665/T1/1 NTS

PREPARED BY: S MERRIGAN DATE: AUG 2021

CHECKED BY: Z NOVSARKA SIZE : A3

APPROVED BY: G NEAT CORR. FILE :

COUNTY HALL * GLENFIELD * LEICESTER * LE3 8ST
Tel: 01163 050001 * Fax: 0116 3050006

E-Mail address: customerservices@leics.gov.uk
Website: www.leicestershire.gov.uk

DISCLAIMER:
RESTRICTIONS NOT SHOWN ON THIS PLAN WILL NOT CHANGE
THIS PLAN IS FOR GRAPHICAL REPRESENTATION ONLY AND
DOES NOT FORM PART OF THE FINAL LEGAL ORDER

MAPINFO (C) Leicestershire County Council
© Crown copyright and Database Right 2021. Ordnance Survey 100019271.
Published 2021.

LEICESTERSHIRE COUNTY COUNCIL

DISTRICT OF HARBOROUGH

**P665 - LUTTERWORTH ROAD, ULLESTHORPE - IMPLEMENTATION OF 50MPH SPEED
LIMIT**

STATEMENT OF REASONS

All County roads that are assigned the national speed limit have been reviewed to identify those with an accident rate higher than the national average. As a result, the Lutterworth Road, Ullesthorpe and Ullesthorpe Road, Bitteswell has been identified to have a total number of accidents above the national average. Therefore, to increase general safety and reduce the accident rate, the County Council proposes to reduce the speed limit from 60mph to 50mph.

The existing 50mph speed limit at the crossroads of Mere Road, Ashby Parva will remain unchanged.

THE LEICESTERSHIRE COUNTY COUNCIL
(LUTTERWORTH ROAD IN THE PARISH OF ULLESTHORPE AND ULLESTHORPE ROAD IN
THE PARISH OF BITTESWELL WITH BITTESBY, DISTRICT OF HARBOROUGH)
(IMPOSITION OF 50MPH SPEED LIMIT) ORDER 202

The Leicestershire County Council ("the Council") in exercise of its powers under Sections 5 , 84 and Part IV of Schedule 9 of the Road Traffic Regulation Act 1984 ("the Act") and of all other enabling powers and after consultation with the chief officer of police in accordance with Part III of Schedule 9 to the Act and Regulation 23 of the Local Authorities Traffic Order (Procedure) England and Wales Regulations 1996, hereby makes the following Order:-

1. This Order may be cited as "The Leicestershire County Council (Lutterworth Road in the Parish of Ullesthorpe and Ullesthorpe Road in the Parish of Bitteswell with Bittesby , District of Harborough) (Imposition of 50mph Speed Limit) Order 202"
2. The Order shall come into force on the day of 202
3. No person shall drive any motor vehicle at a speed exceeding 50 MPH on the lengths of roads as specified in the Schedule to this Order.
4. The plans annexed to this Order and marked drawing number P665/T1/1 are for identification purposes only.

SCHEDULE

IMPOSITION OF 50 MPH SPEED LIMIT

In the Parish of Ullesthorpe

Lutterworth Road, Ullesthorpe

From a point 76 metres east of its junction with Goodacre Road, Ullesthorpe to a point 300 metres north- west of its junction with Mere Road, Ashby Parva

In the Parish of Bitteswell with Bittesby

Ullesthorpe Road, Bitteswell

From a point 300 metres east of its junction with Mere Road, Ashby Parva to a point 105 metres west of its junction with West End, Bitteswell

THE COMMON SEAL of THE LEICESTERSHIRE)
COUNTY COUNCIL was hereunto affixed)
This day of 202)
in the presence of :-)