



All Statutory Undertakers
with apparatus in Leicestershire

Date: 9th May 2022
My Ref: CW22-007
Contact: Frances Larter
Phone: 0116 305 0001
Email: highwayscustomerservices@leics.gov.uk

LEICESTERSHIRE COUNTY COUNCIL

NEW ROADS AND STREET WORKS ACT 1991

DEPARTMENT OF ENVIRONMENT & TRANSPORT

NOTICE TO UNDERTAKERS – SECTION 58

THIS IS A NOTICE, NOT A SEARCH

The LEICESTERSHIRE COUNTY COUNCIL by its Director of Environment and Transport, acting in virtue of the powers vested in the Council as Highway Authority, hereby gives 3 months advance notice under Section 58 of the Act of its intention to execute substantial road works in accordance with the accompanying plan.

Subject to the exemptions in the Act and Regulations under it, no street works may be executed for a period of 36 months from the completion of the works described without the consent of the said Leicestershire County Council. Should such street works be planned you are requested to contact the above-named officer to discuss how the works can best be co-ordinated.

1. Scheme Title: A607 Leicester Road, Melton Mowbray
2. Description of works: Carriageway/Footpath resurfacing and associated highway works
3. Highway and route number: A607 Leicester Road, Roundabout at Junction of Leicester Road and Edendale Road, A607 Leicester Road, Bowling Green and Edendale Road
4. USRN(s): 24901555, 24902430, 24902347, 24900253
5. Grid Reference: **E: 474291, N: 318382 – Centre of Roundabout**
6. Terminal points of site:
E: 474291, N: 318382 – Whole of Roundabout
E: 474238, N: 318284 – A607 Leicester Road (south)
E: 474400, N: 318525 – A607 Leicester Road (north)
E: 474361, N: 318341 – Edendale Road
E: 474267, N: 318427 – Bowling Green

(Refer to plan for location and extents of works)

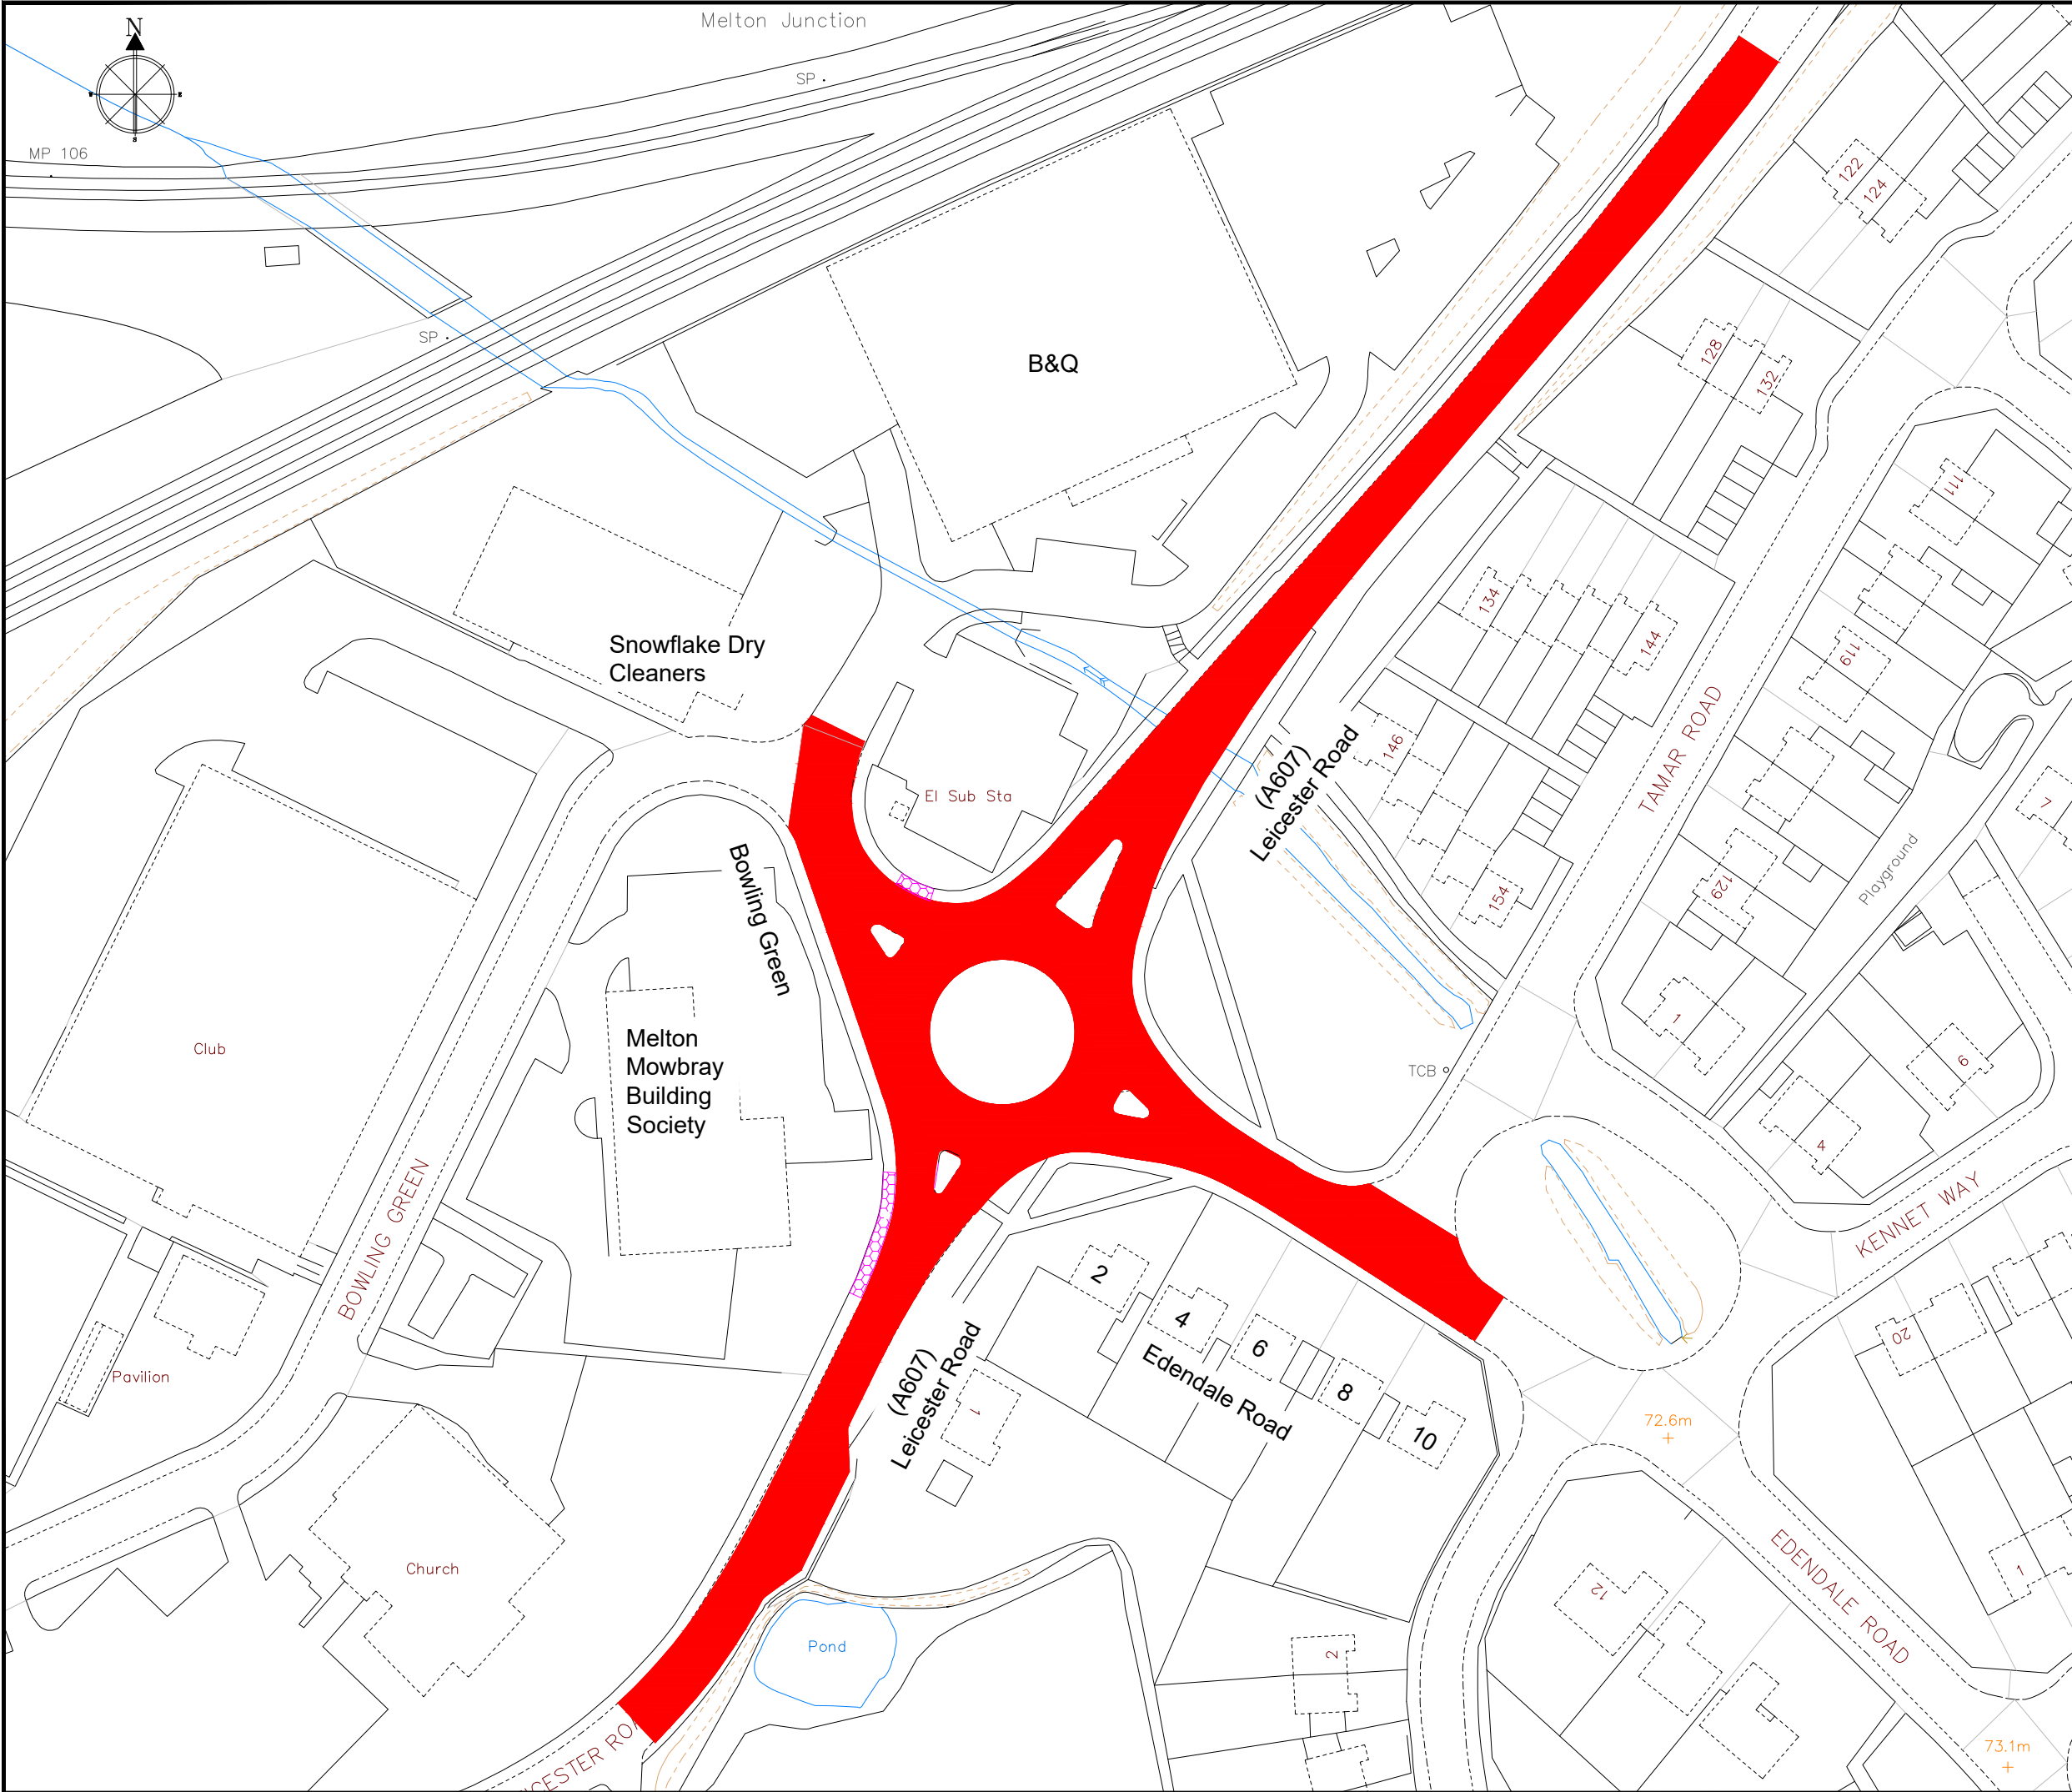
7. Programmed start date: Monday 1st August 2022
8. Programmed completion date: Friday 19th August 2022
9. Address for reference: Mutual House, Leicester Rd, Melton Mowbray LE13 0DB

Yours faithfully,
Frances Larter
Senior Technician (Highways Delivery)



Environment and Transport Department
Leicestershire County Council, County Hall, Glenfield. Leicestershire LE3 8RJ
Telephone: 0116 305 0001
Email: highwayscustomerservices@leics.gov.uk

Director, Ann Carruthers

www.leicestershire.gov.uk



Notes:
 1. Do not scale from this drawing.
 2. This is not a setting out drawing.
 3. All dimensions are in metres, unless otherwise stated. All levels are in metres above Ordnance Datum, unless otherwise stated.

KEY
 Carriageway resurfacing extents
 Footway resurfacing extents

Approved	Revision	By	Date	Rev.



For and on behalf of
Ann Carruthers
 Director of
 Environment And Transport

County Hall * Glenfield * Leicester * LE3 8RJ
 Tel No : 0116 3050001 Web: www.leics.gov.uk

Section 58

Engineering Services
Design & Delivery



Client: **Asset Management**

Title:
**A607 Leicester Road, Roundabout,
 Melton Mowbray,
 Leicestershire.
 Section 58 Resurfacing Extents**

Scheme Ref. / Drawing No.		Revision	
HMG-S58-CW22-007-1			
Prepared By:	F.Larter	Scale:	N.T.S
Checked By:		Size:	A3
Approved By:		Date:	May 2022