

All Statutory Undertakers
with apparatus in Leicestershire

Date: 27th September 2022
My Ref: CW22-008A
Contact: Frances Larter
Phone: 0116 305 0001
Email: highwayscustomerservices@leics.gov.uk

LEICESTERSHIRE COUNTY COUNCIL

NEW ROADS AND STREET WORKS ACT 1991

DEPARTMENT OF ENVIRONMENT & TRANSPORT

NOTICE TO UNDERTAKERS – SECTION 58

THIS IS A NOTICE, NOT A SEARCH

The LEICESTERSHIRE COUNTY COUNCIL by its Director of Environment and Transport, acting in virtue of the powers vested in the Council as Highway Authority, hereby gives 3 months advance notice under Section 58 of the Act of its intention to execute substantial road works in accordance with the accompanying plan.

Subject to the exemptions in the Act and Regulations under it, no street works may be executed for a period of 36 months from the completion of the works described without the consent of the said Leicestershire County Council. Should such street works be planned you are requested to contact the above-named officer to discuss how the works can best be co-ordinated.

1. Scheme Title: A606 Potter Hill, Nottingham Road, Melton Mowbray: Carriageway Resurfacing
2. Description of works: Carriageway Resurfacing
3. Highway and route number: (A606) Potter Hill Nottingham Road and (A606) Melton Road
4. USRN(s): 24901623 and 24901434
5. Grid Reference: **E: 473031, N: 322287 – Centre of resurfacing**
6. Terminal points of site: E: 473486, N: 321936 – A606 Potter Hill Nottingham Road (southern extent)
(Refer to enclosed plan for location and extents of works) E: 472667, N: 322780 – A606 Melton Road, Ab Kettleby (northern extent)
7. Programmed start date: 20th February 2023
8. Programmed completion date: 11th March 2023
9. Address for reference: Greenacre, 11, Potter Hill, Nottingham Road, Melton Mowbray, Leicestershire, LE14 3JE


Yours faithfully,

Frances Larter
Senior Technician (Highways Delivery)

Environment and Transport Department
Leicestershire County Council, County Hall, Glenfield. Leicestershire LE3 8RJ
Telephone: 0116 305 0001
Email: highwayscustomerservices@leics.gov.uk

Director, Ann Carruthers

www.leicestershire.gov.uk

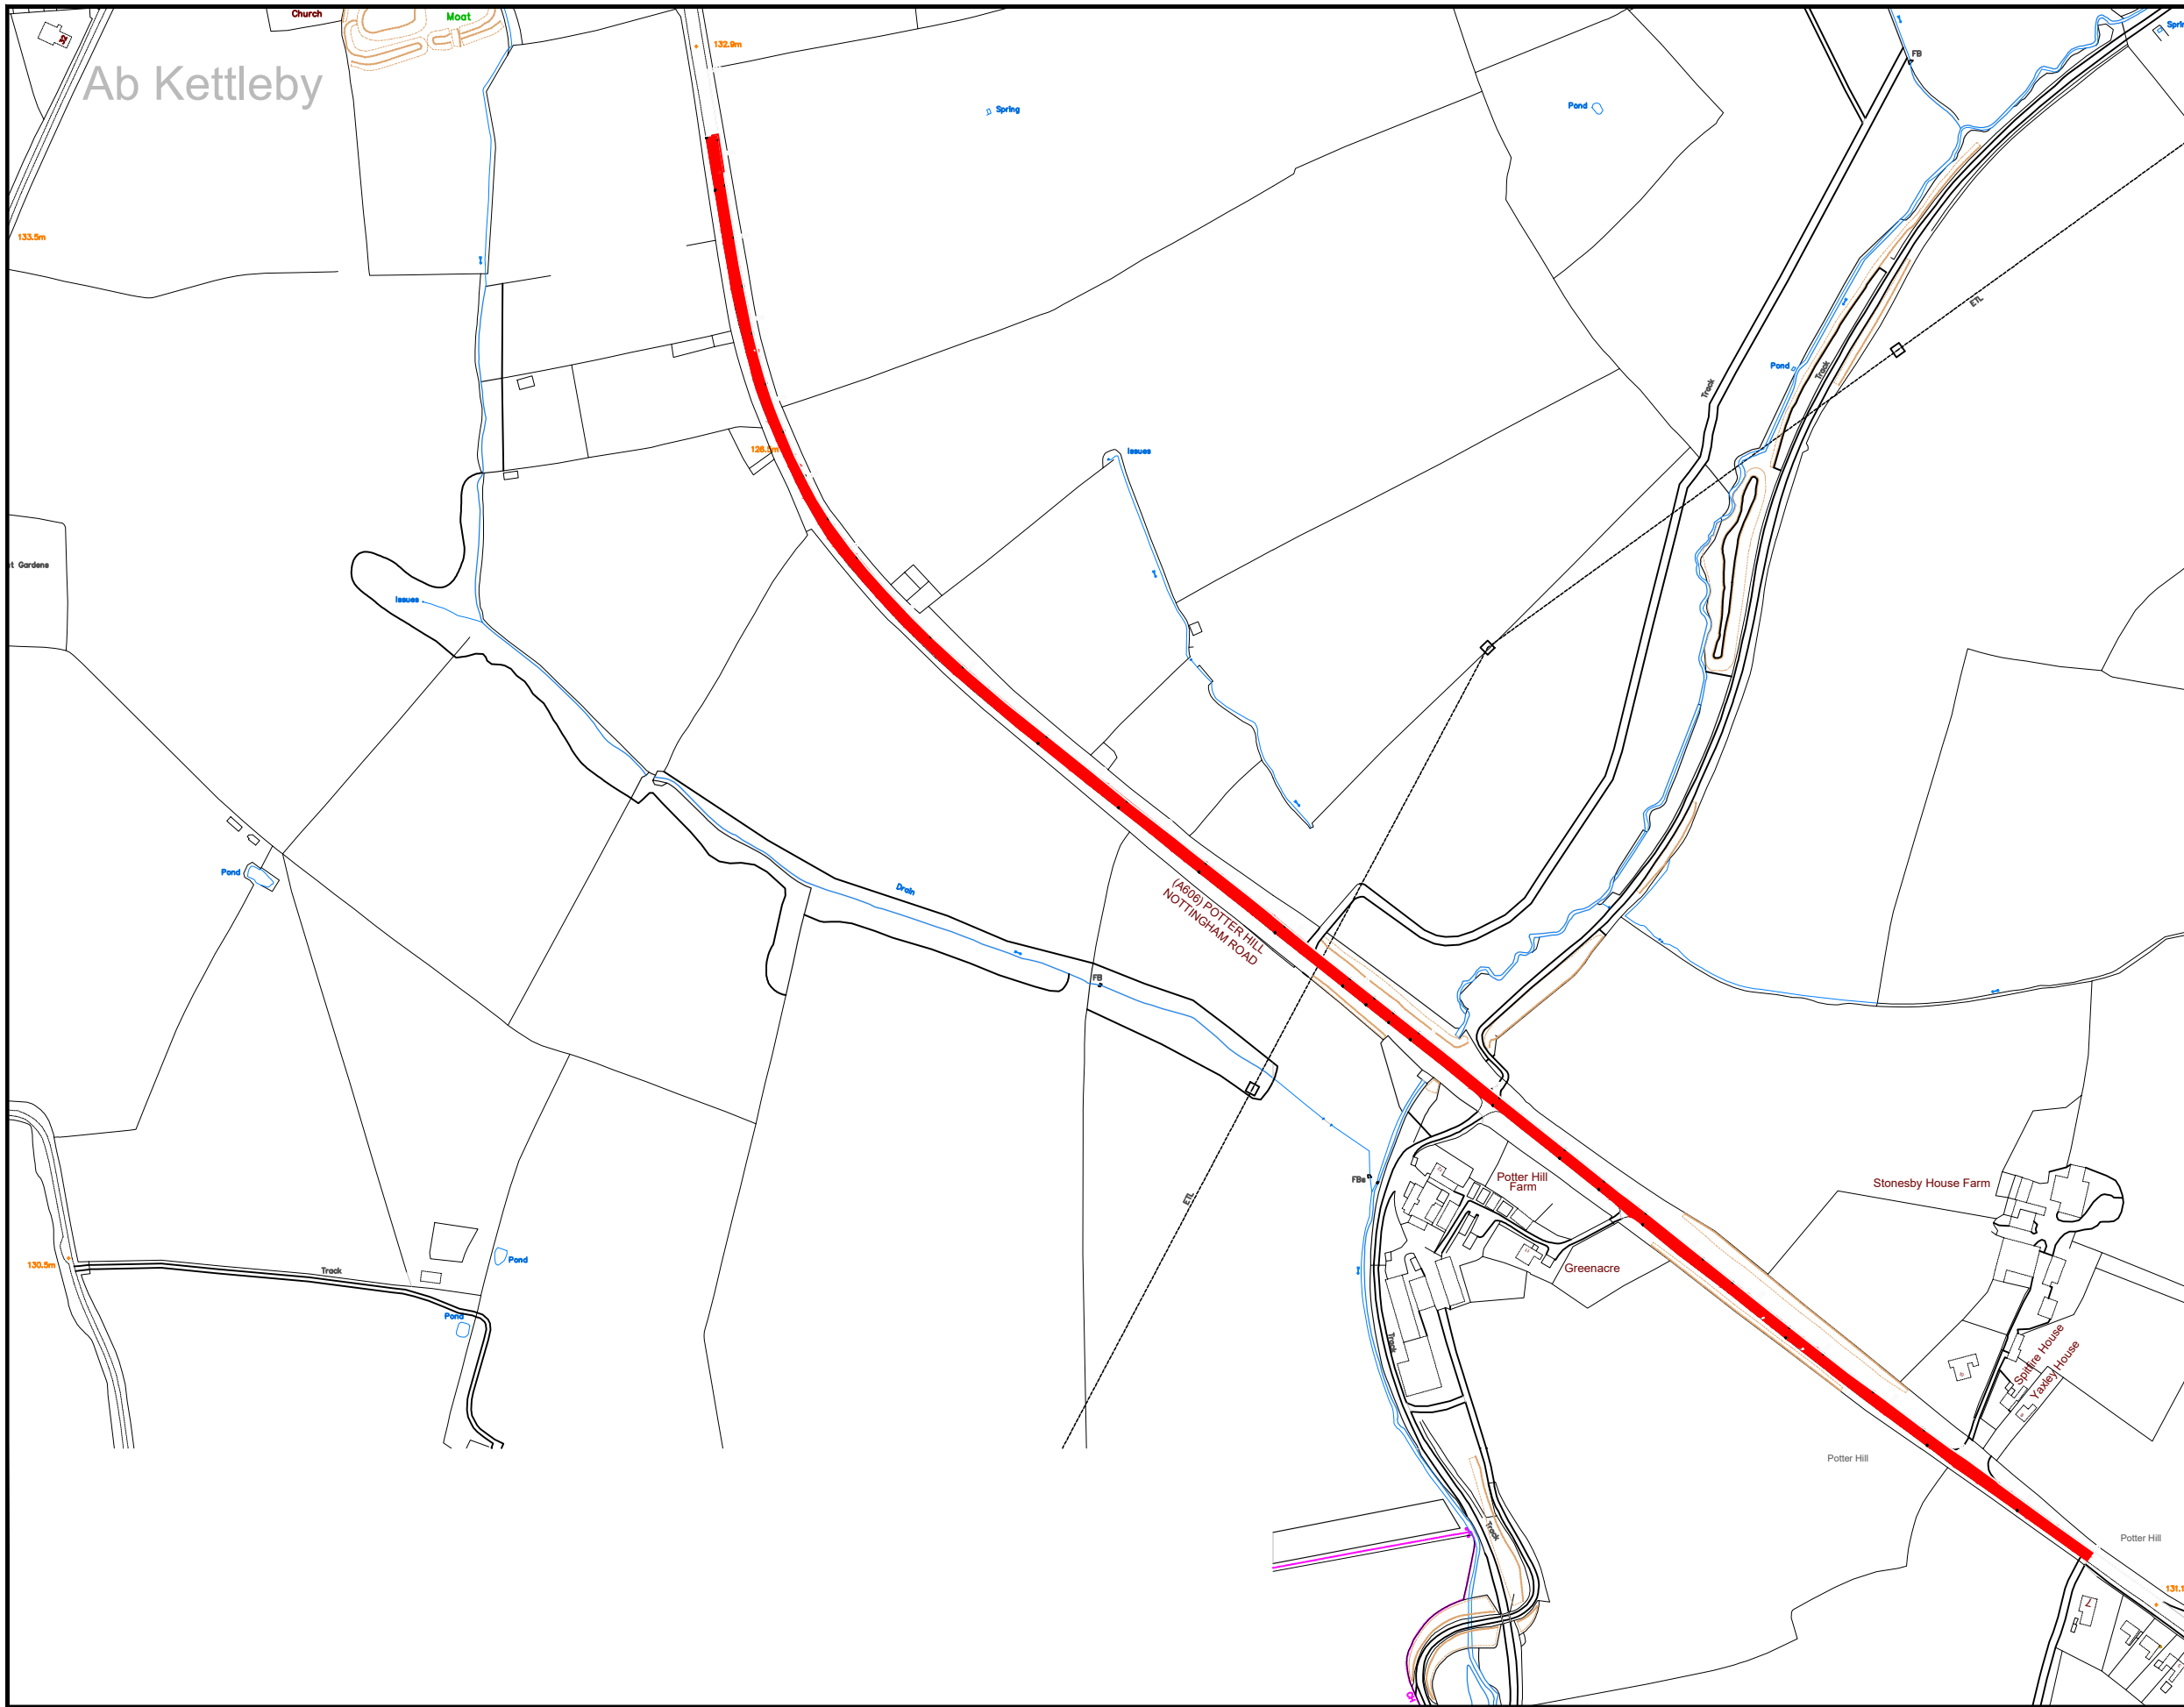

Notes:

1. Do not scale from this drawing.
2. This is not a setting out drawing.
3. All dimensions are in metres, unless otherwise stated. All levels are in metres above Ordnance Datum, unless otherwise stated.

KEY:

Carriageway Resurfacing Extents

Approved	Revision	By	Date	Rev



For and on behalf of
Ann Carruthers
 Director of
 Environment And Transport

County Hall * Glenfield * Leicester * LE3 8RJ
 Tel No : 0116 3050001 | Web: www.leics.gov.uk

Section 58

**Engineering Services
 Design & Delivery**

Client:
ASSET MANAGEMENT

Title:
**A606 Potter Hill Nottingham Road,
 Melton Mowbray.
 Section 58 Resurfacing Extents**

Scheme Ref. / Drawing No.	Revision
HMG-S58-CW22-008	

Prepared By:	F.LARTER	Scale:	NTS
Checked By:		Size:	A3
Approved By:		Date:	JUNE 2022