


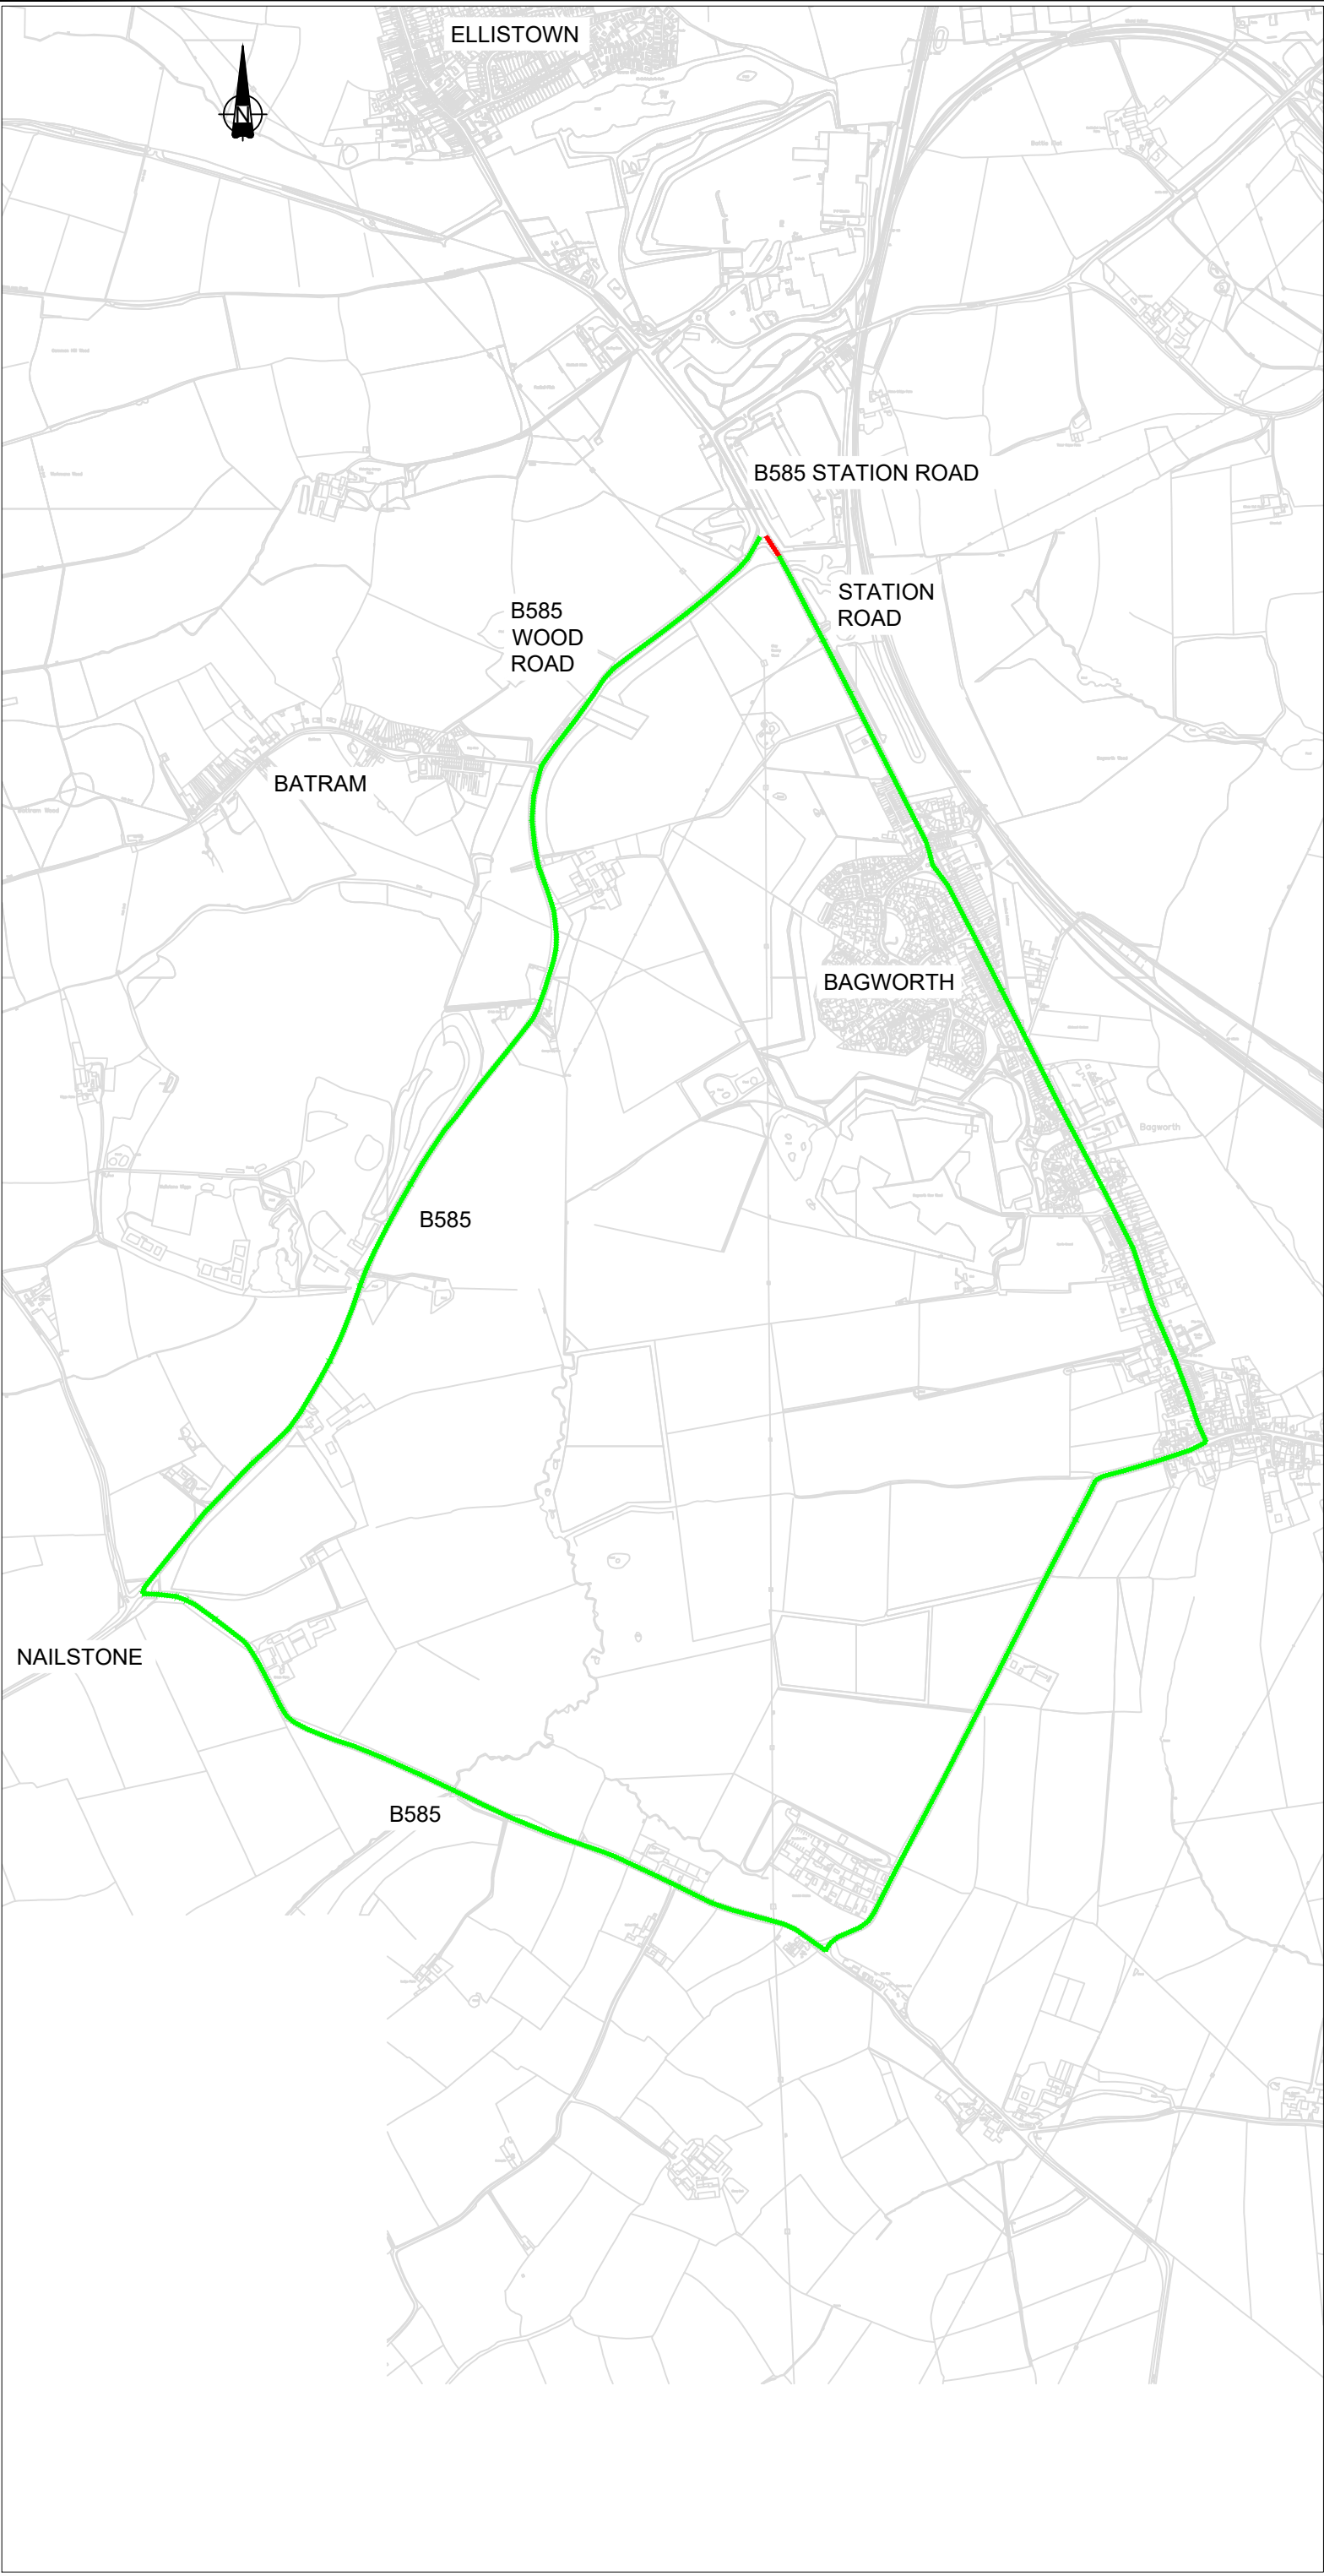

Notes:

1. All Dimensions Are In Metres. All Levels Are In Metres Above Ordnance Datum

SIGNED DIVERSION ROUTE

ROAD CLOSURE. STATION ROAD CLOSED AT THE JUNCTION OF B585 STATION ROAD AND B585 WOOD ROAD

Revision	New Layout	XXX	xx/xx 2018	A
Approved	Revision	By	Date	Rev

Ann Carruthers
Director of
Environment And Transport

County Hall * Glenfield * Leicester * LE3 8RJ
Tel No : 0116 3050001 Web: www.leics.gov.uk

Stage Of Design - DETAILED

Engineering Services
Design & Delivery

Client:
Infrastructure Planning

Title:
Site: Nailstone Colliery Mitigation Works

Series: 100

Drawing: Road Closure Diversion Route -
Station Road Closure

Scheme Ref. / Drawing No.		Revision	
INFRADELIV-011-H1-1T-48			
Prepared By:	RC	Scale:	NTS
Checked By:	PR	Size:	A3
Approved By:	RR	Date:	20-09-19