


Above: Proposed General Arrangement layout at Hoo Ash Roundabout (View 1).

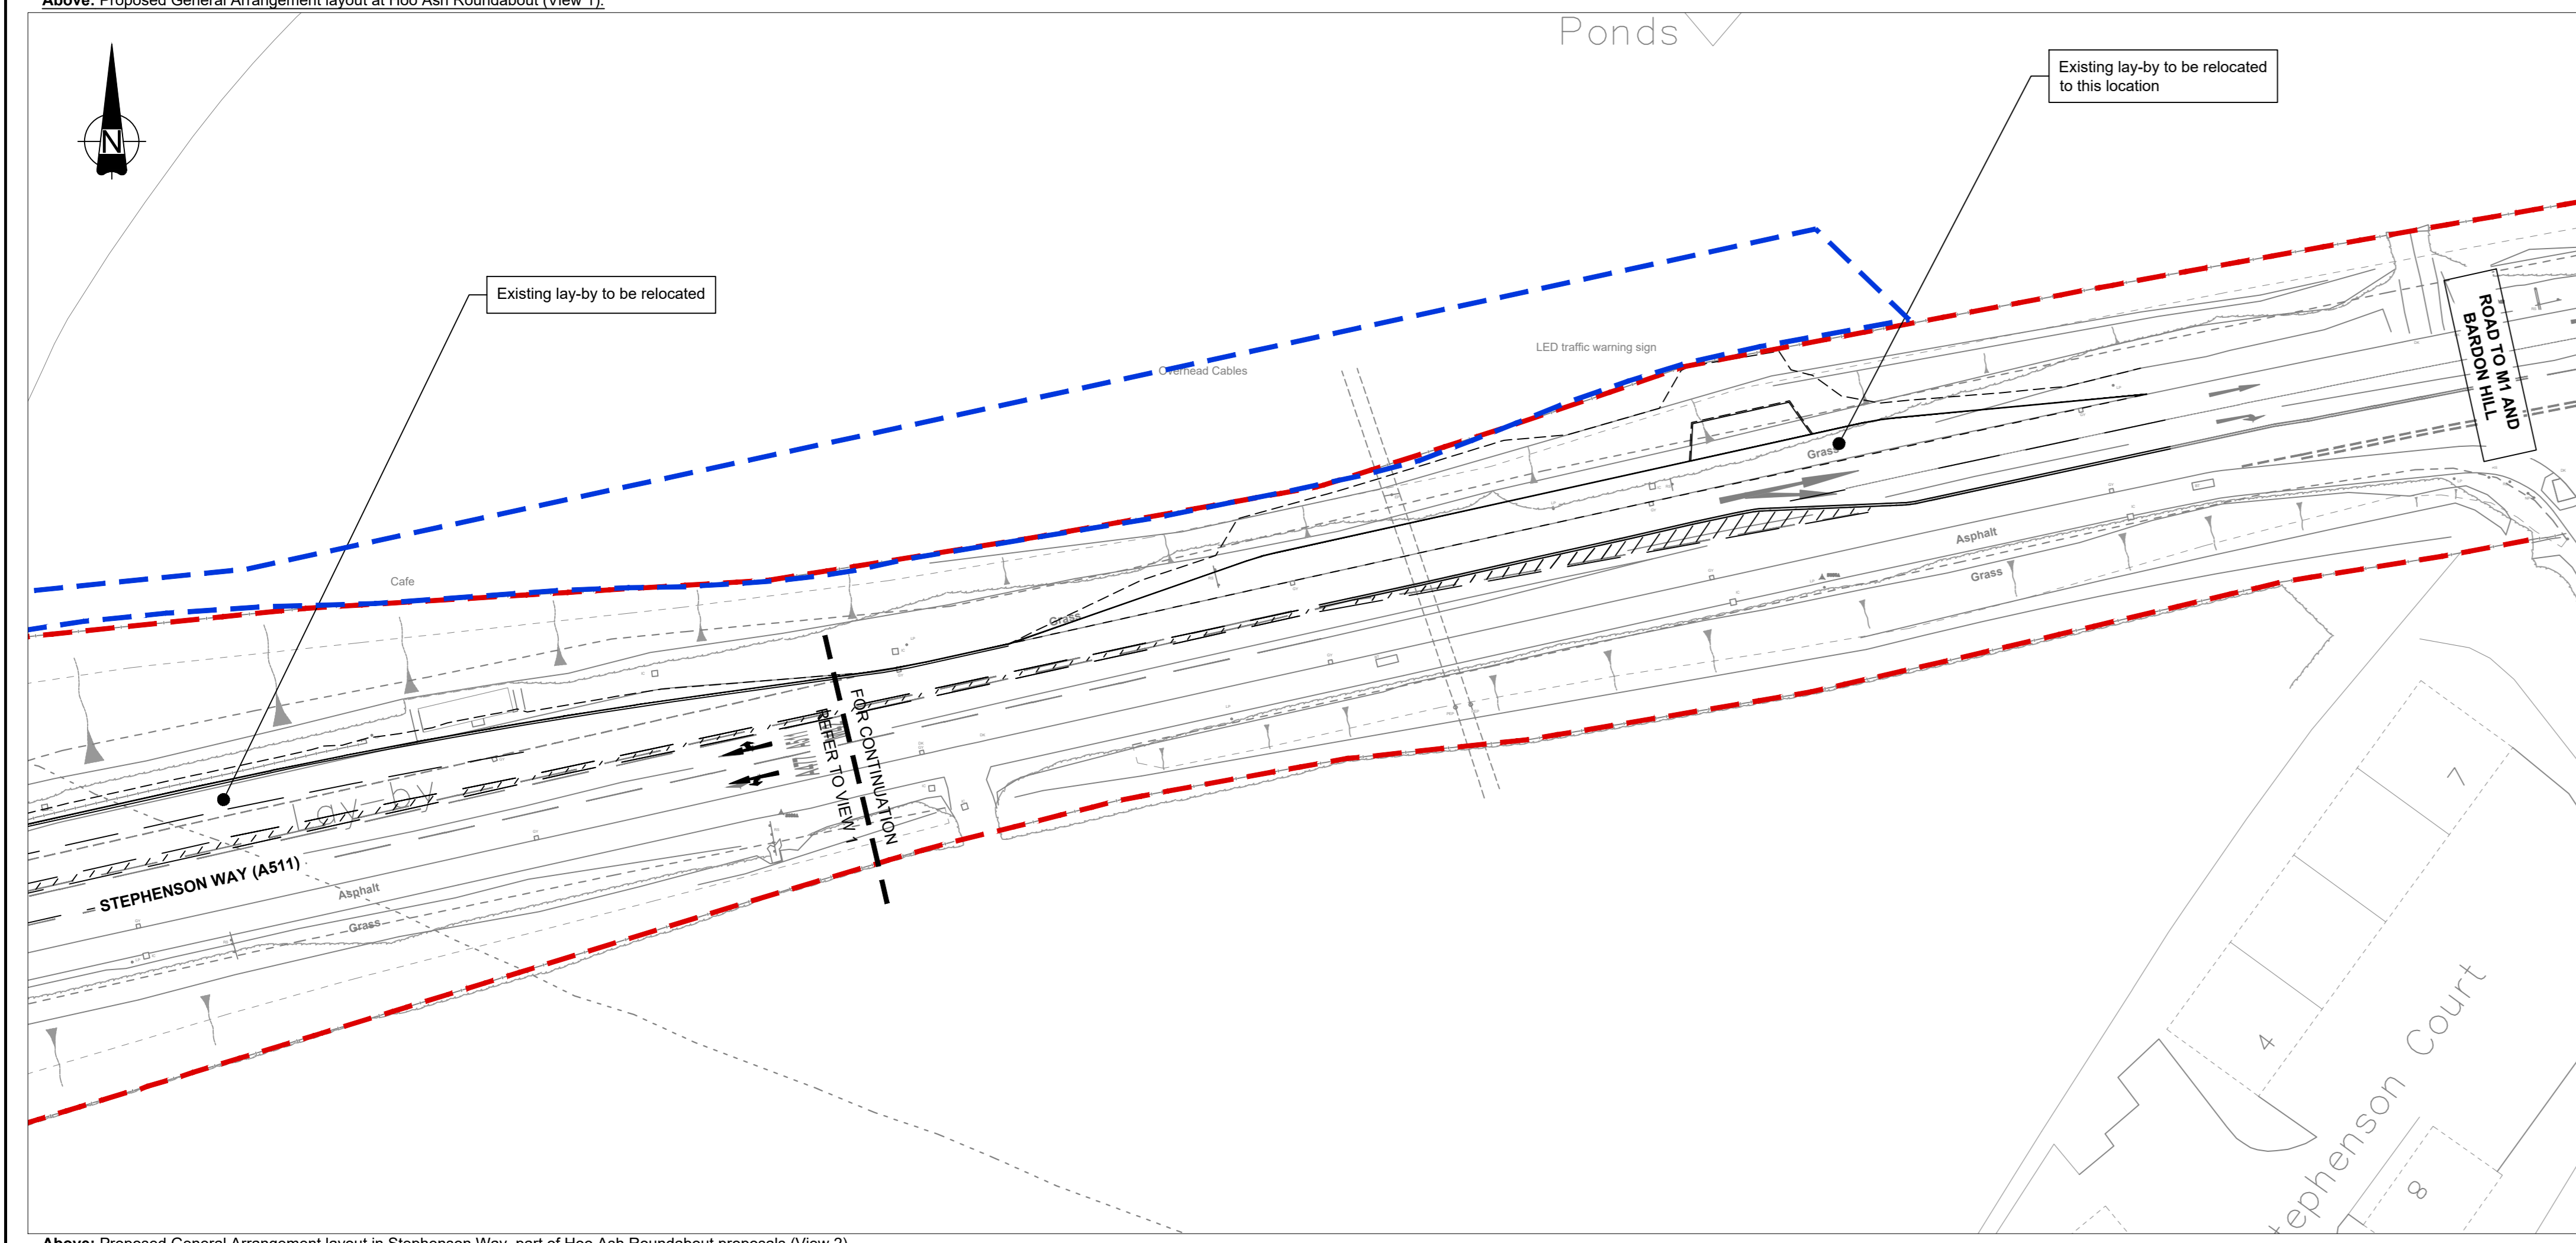

Above: Proposed General Arrangement layout in Stephenson Way, part of Hoo Ash Roundabout proposals (View 2).

- General drawing notes:**
1. Do not scale.
 2. All measurements in metres, unless otherwise stated.
 3. Where notes refer to locations of proposed construction tying into existing features, these locations shall be taken as being approximate locations.
 4. The Highway Authority means Leicestershire County Council and may be referred as LCC.
 5. This drawing is the property of LCC, and therefore must not be reproduced without prior written approval.
 6. Whilst all effort shall be made to maintain the accuracy of information, the reader must be aware that this representation is for illustration purpose only.
 7. This drawing uses data supplied from Ordnance Survey for mapping purposes, which may contain measurement and/or annotation discrepancies.
 8. LCC reserve the right to modify and/or omit any part of this illustrating in part or its entirety.
 9. Any building outline and/or building hatched shown in this drawing is for orientation purposes only, and are shown to be indicative.

Key:

- Denotes extents of the existing Highway Boundary (thick red dashed line).
- Denotes existing road markings (grey lines).
- Denotes proposed highway infrastructure (thick bold black lines).
- Denotes existing road markings (grey lines).
- Denotes proposed road markings (thick bold black lines).
- Denotes indicative building outline (outline is indicative only and shown for orientation purposes only).
- Denotes temporary compound and work area outline (for a detailed breakdown refer formal drawings relating to Compulsory Purchase Order, details on this drawing are for illustration purposes only).

- Notes:**
1. All Dimensions Are In Metres. All Levels Are In Metres Above Ordnance Datum.
 2. Any changes to the design or specification will require the prior approval of the relevant engineer in writing.

MAPINFO (C) Leicestershire County Council
 This map is based upon Ordnance Survey material with the permission of Ordnance Survey on behalf of the Controller of Her Majesty's Stationery Office
 © Crown copyright. Unauthorised reproduction infringes Crown copyright and may lead to prosecution or civil proceedings.
 Leicestershire County Council 100019271. Published 2022.

Approved	Revision	By	Date	Rev
TH	First release as MRN 000 A511/010/HQ/SK01	HG	15/08	0
SC	Amended in accordance with client's (JR) comments dated 15.08.2023.	HG	16/08	A
SC	Amended in accordance with client's (JR) comments dated 17.08.2023.	HG	17/08	B
SC	Amended in accordance with client's (JR) comments dated 07.11.2023: compound area added.	HG	07/11	C
SC	Amended in accordance with client's (JR) comments dated 09.11.2023: compound area amended.	HG	09/11	D

Leicestershire County Council
 Ann Carruthers
 Director of
 Environment And Transport

County Hall * Glenfield * Leicester * LE3 8RJ
 Tel No : 0116 3050001 | Web : www.leics.gov.uk
For Information Only
 Engineering Services
 Design & Delivery

CLIENT: Asset and Major Programmes (AMP)
 Title: Hoo Ash Roundabout
 Series: 100
 Drawing: General Arrangement

Scheme Ref. / Drawing No.	Revision
MRN A511-000/ 001/ 002/ 017/ HG/ SK01	D
Prepared By: H. Ghaloor	Scale: 1:500
Checked By: -	Size: A0
Approved By: -	Date: 08/2023