



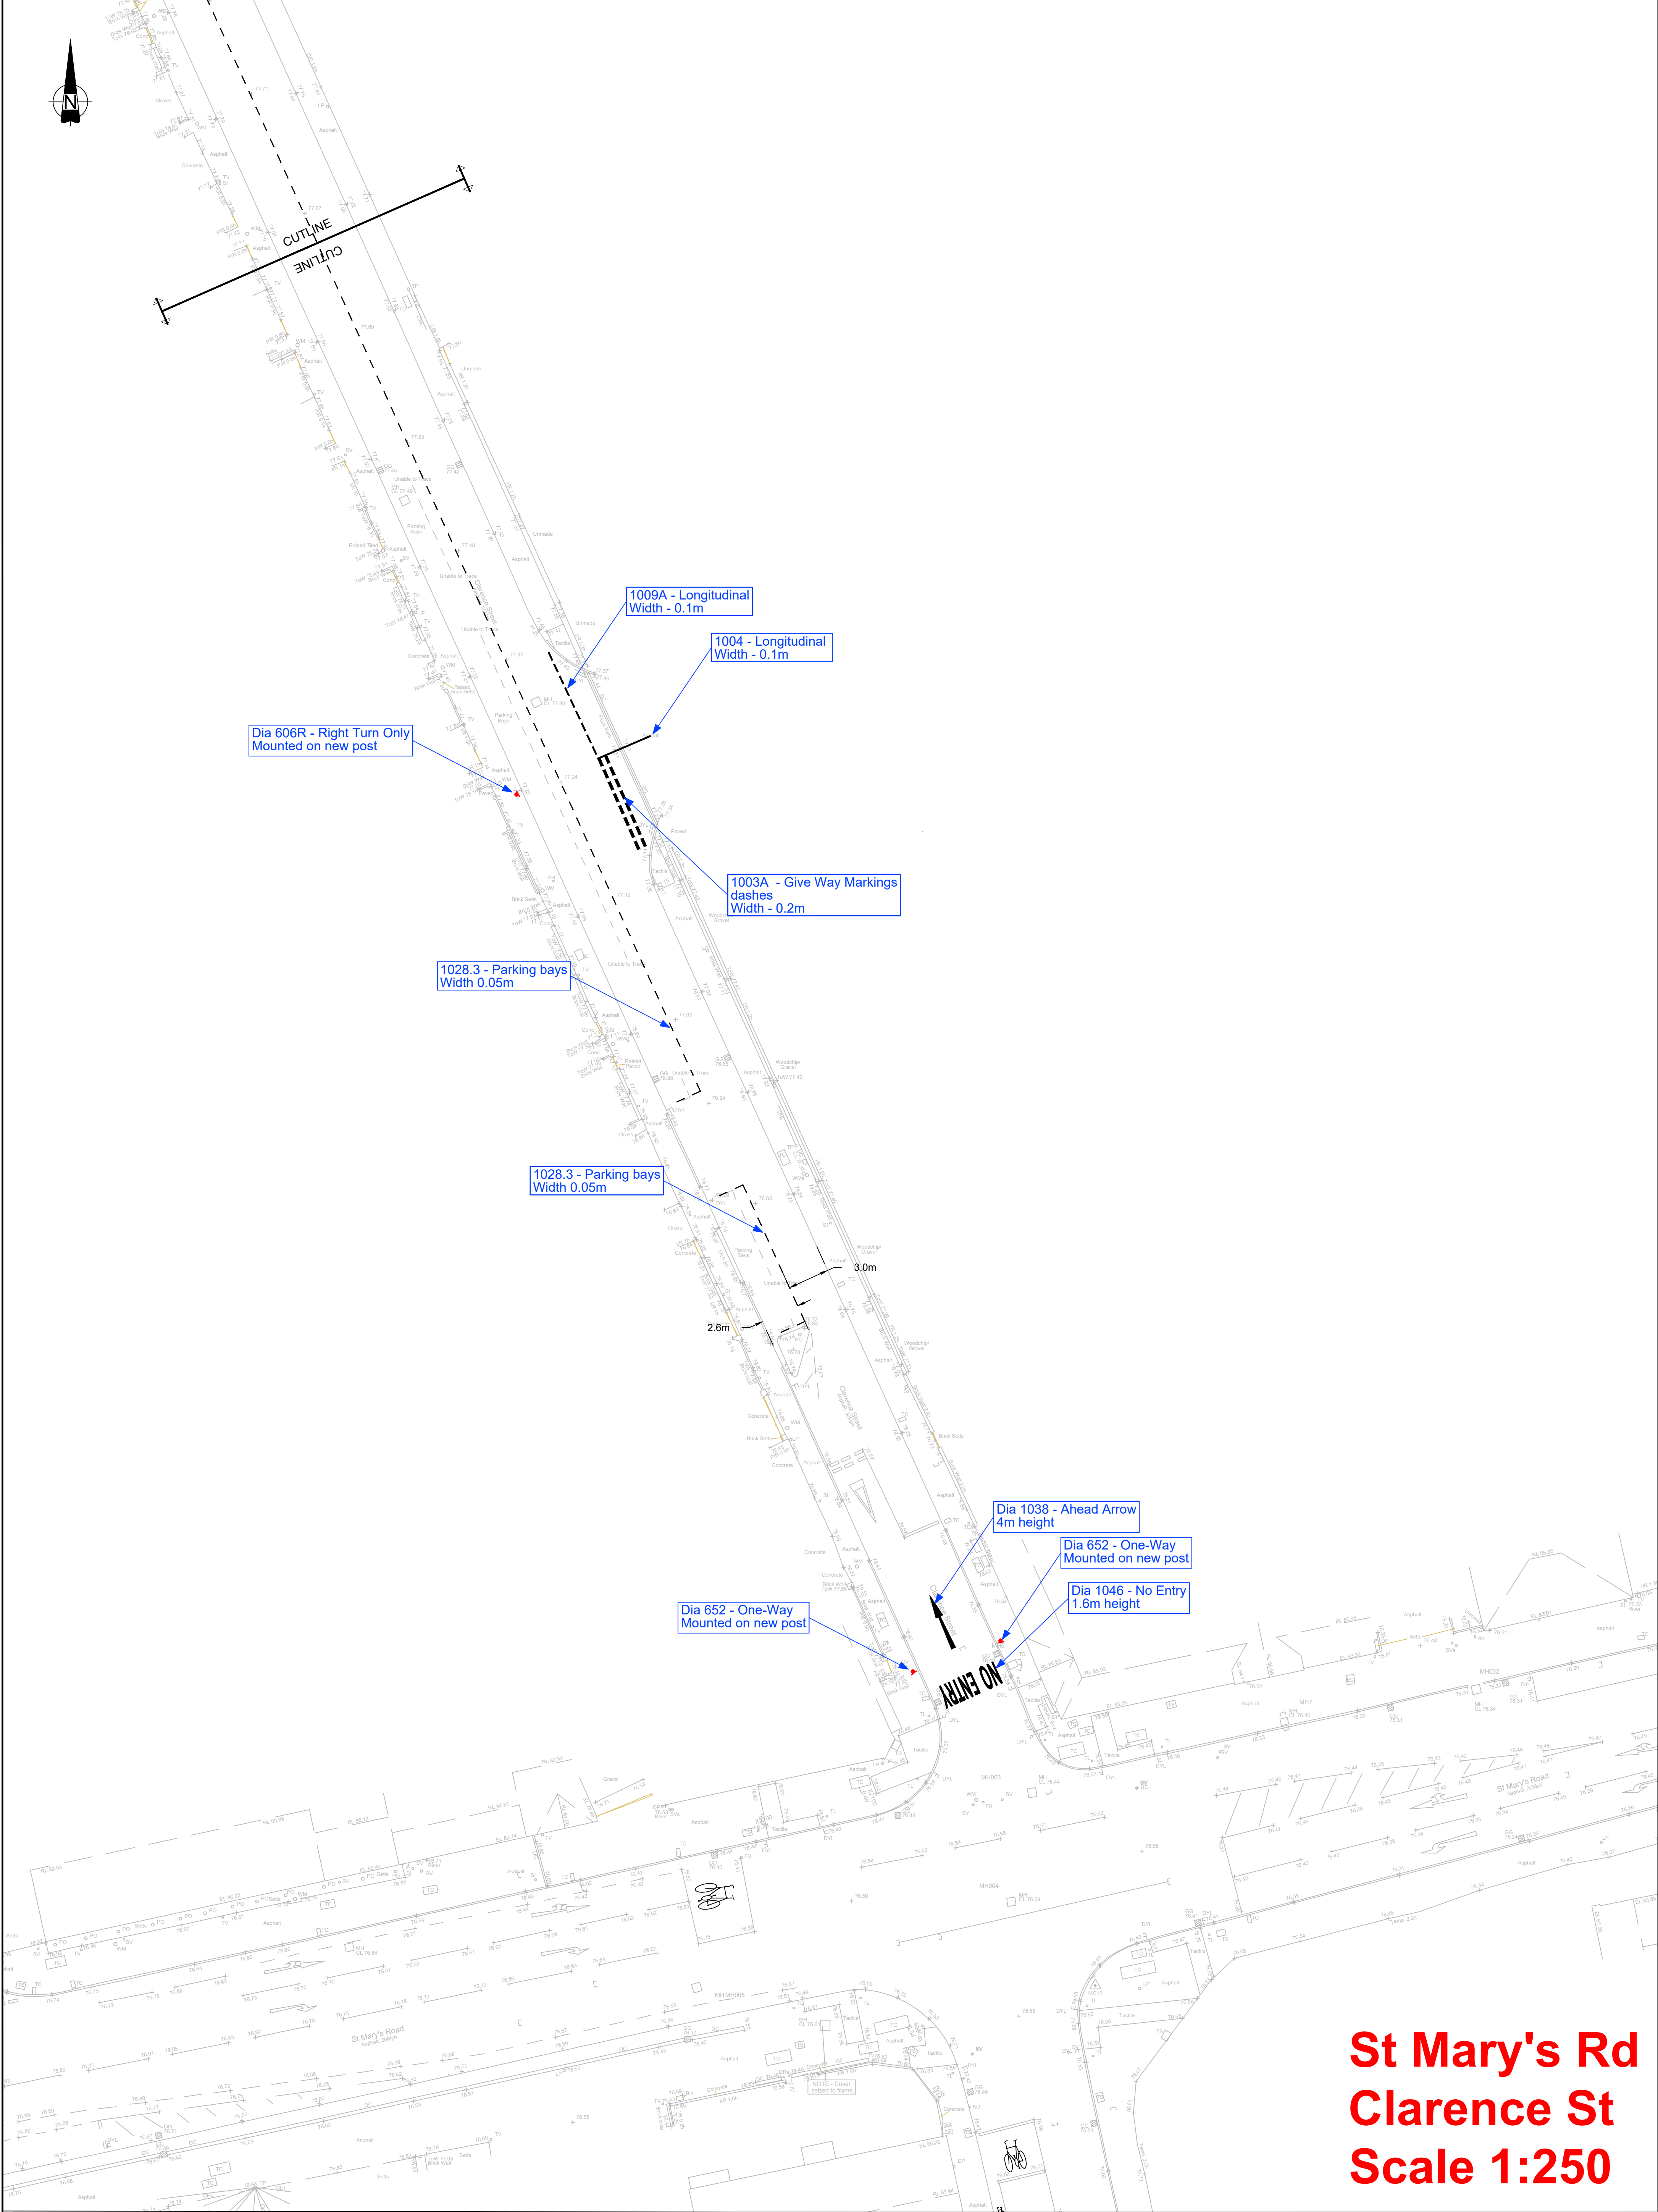

St Mary's Rd
Clarence St
Scale 1:250

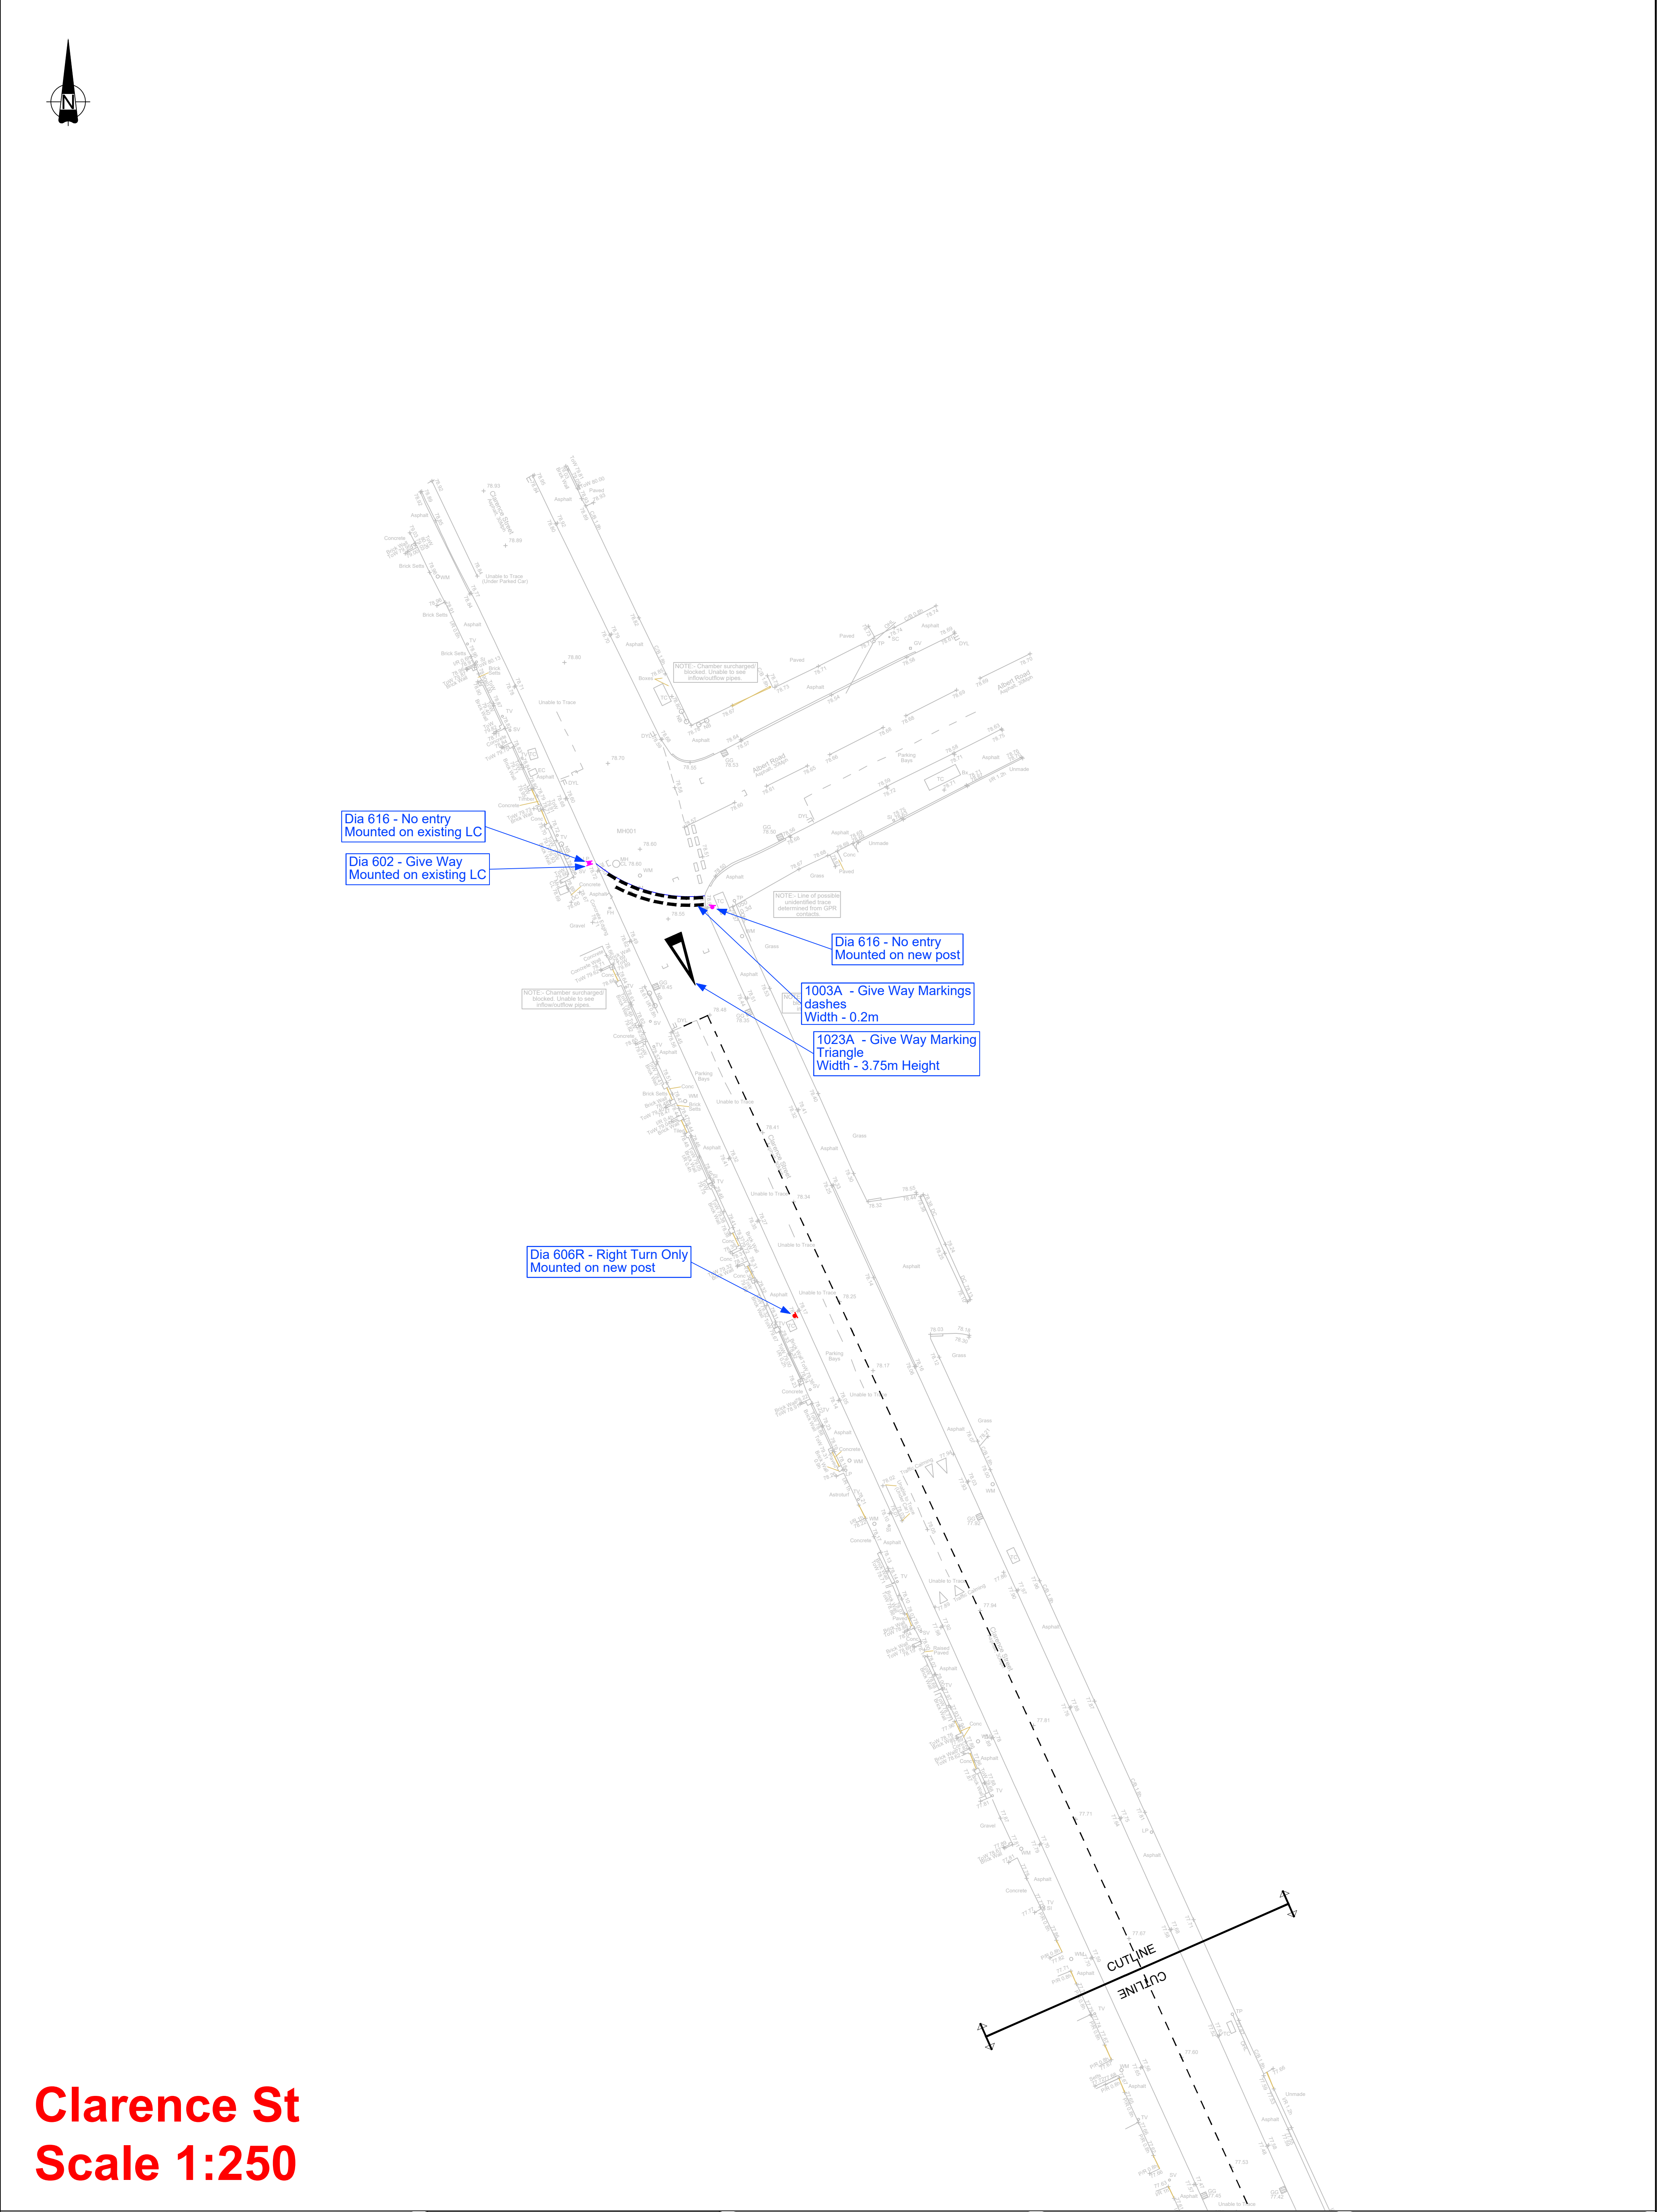

Clarence St
Scale 1:250

Notes:

1. All Dimensions Are In Metres. All Levels Are In Metres Above Ordnance Datum.

2. Any changes to the design or specification will require the prior approval of the relevant engineer in writing.

KEY

Proposed Traffic Sign with new post
(See Sign Schedule for specification)

Proposed Traffic Sign on existing LC
(See Sign Schedule for specification)

Existing Traffic Sign including
electrical connections to be taken up
and removed to tip off site.

Existing pedestrian guardrail to be
removed to tip off site.

Existing road markings to be removed

Approved	Revision	By	Date	Rev

Ann Carruthers
Director of
Environment And Transport

County Hall * Glenfield * Leicester * LE3 8RJ

Tel No : 0116 3050001 | Web : www.leics.gov.uk

Construction Issue

Improvements
Highways & Transport Services

1003A

1023A

CLIENT: Transport Projects & Programmes

Site: Clarence Street, Market Harborough

Series: 1200

Drawing: Road Markings & Traffic Signs

Scheme Ref. / Drawing No.		Revision
MHTS_SEC_106_PHASE1_H3_12_1		-
Prepared By:	W Westwood	Scale:
Checked By:	A Middleton	Size:
Approved By:	Pending	Date:
		As Shown
		A0
		June 2026