
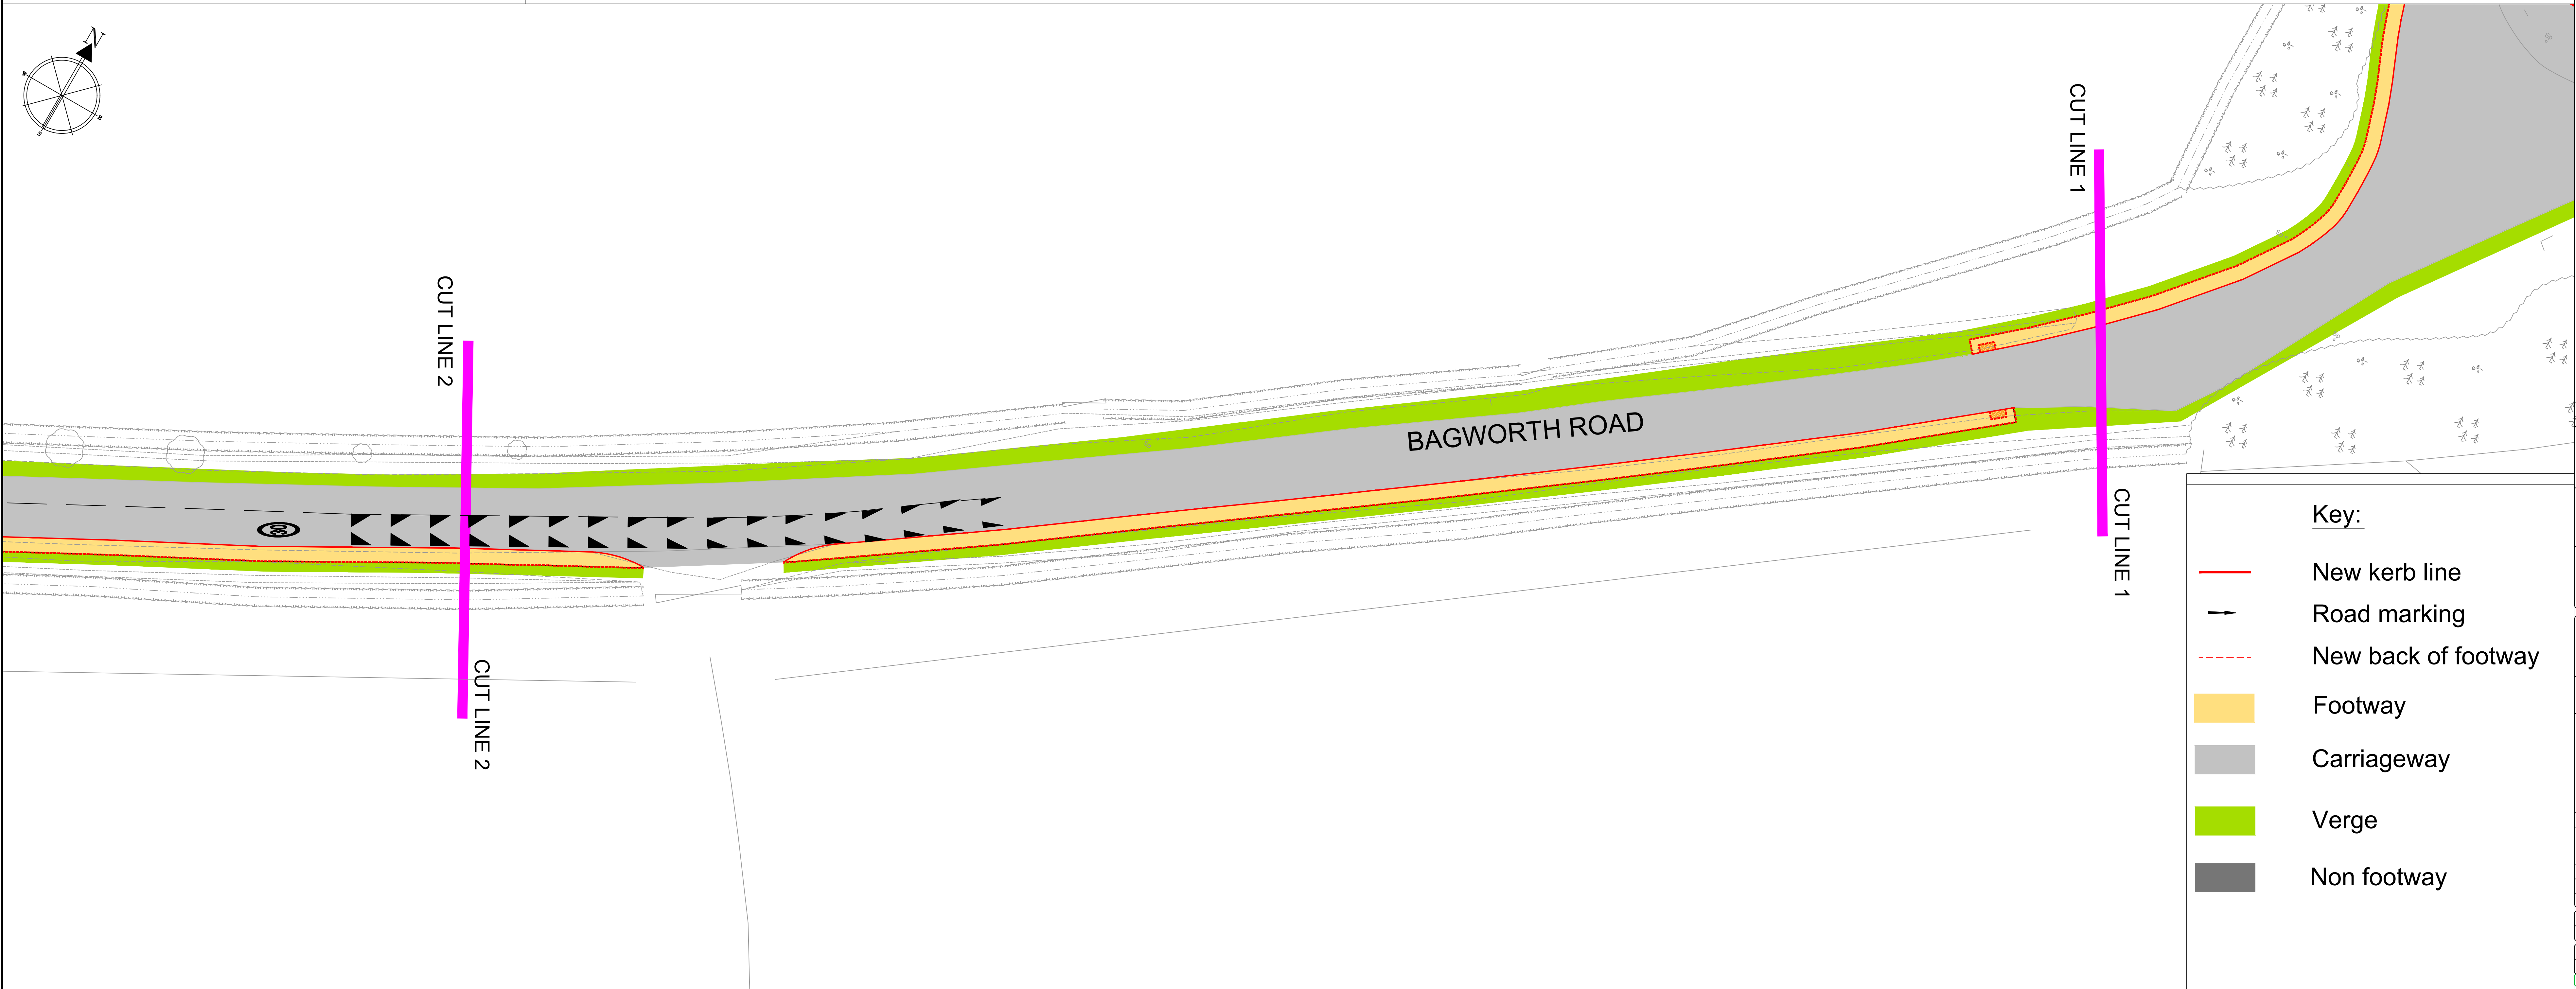


# Addition of footway and traffic calming

NOTES:  
ALL LEVELS RELATE TO ORDNANCE SURVEY DATUM, DERIVED BY GPS (THEY MAY NOT CORRELATE WITH LANDRANCE SURVEY BENCHMARK VALUES)  
ALL COORDINATES RELATE TO ORDNANCE SURVEY COGS8 TRANSVERSE MERCATOR PROJECTION, NOT INCLUDING GPS FROM THE NATIONAL GPS NETWORK. HOWEVER, THE LOCAL SCALE FACTOR HAS BEEN REMOVED TO ALLOW REAL DISTANCES TO BE MEASURED.  
ANY ERRORS OR OMISSIONS ON DRAWINGS TO BE REPORTED TO LCC ENGINEER / PM AS SOON AS IDENTIFIED.

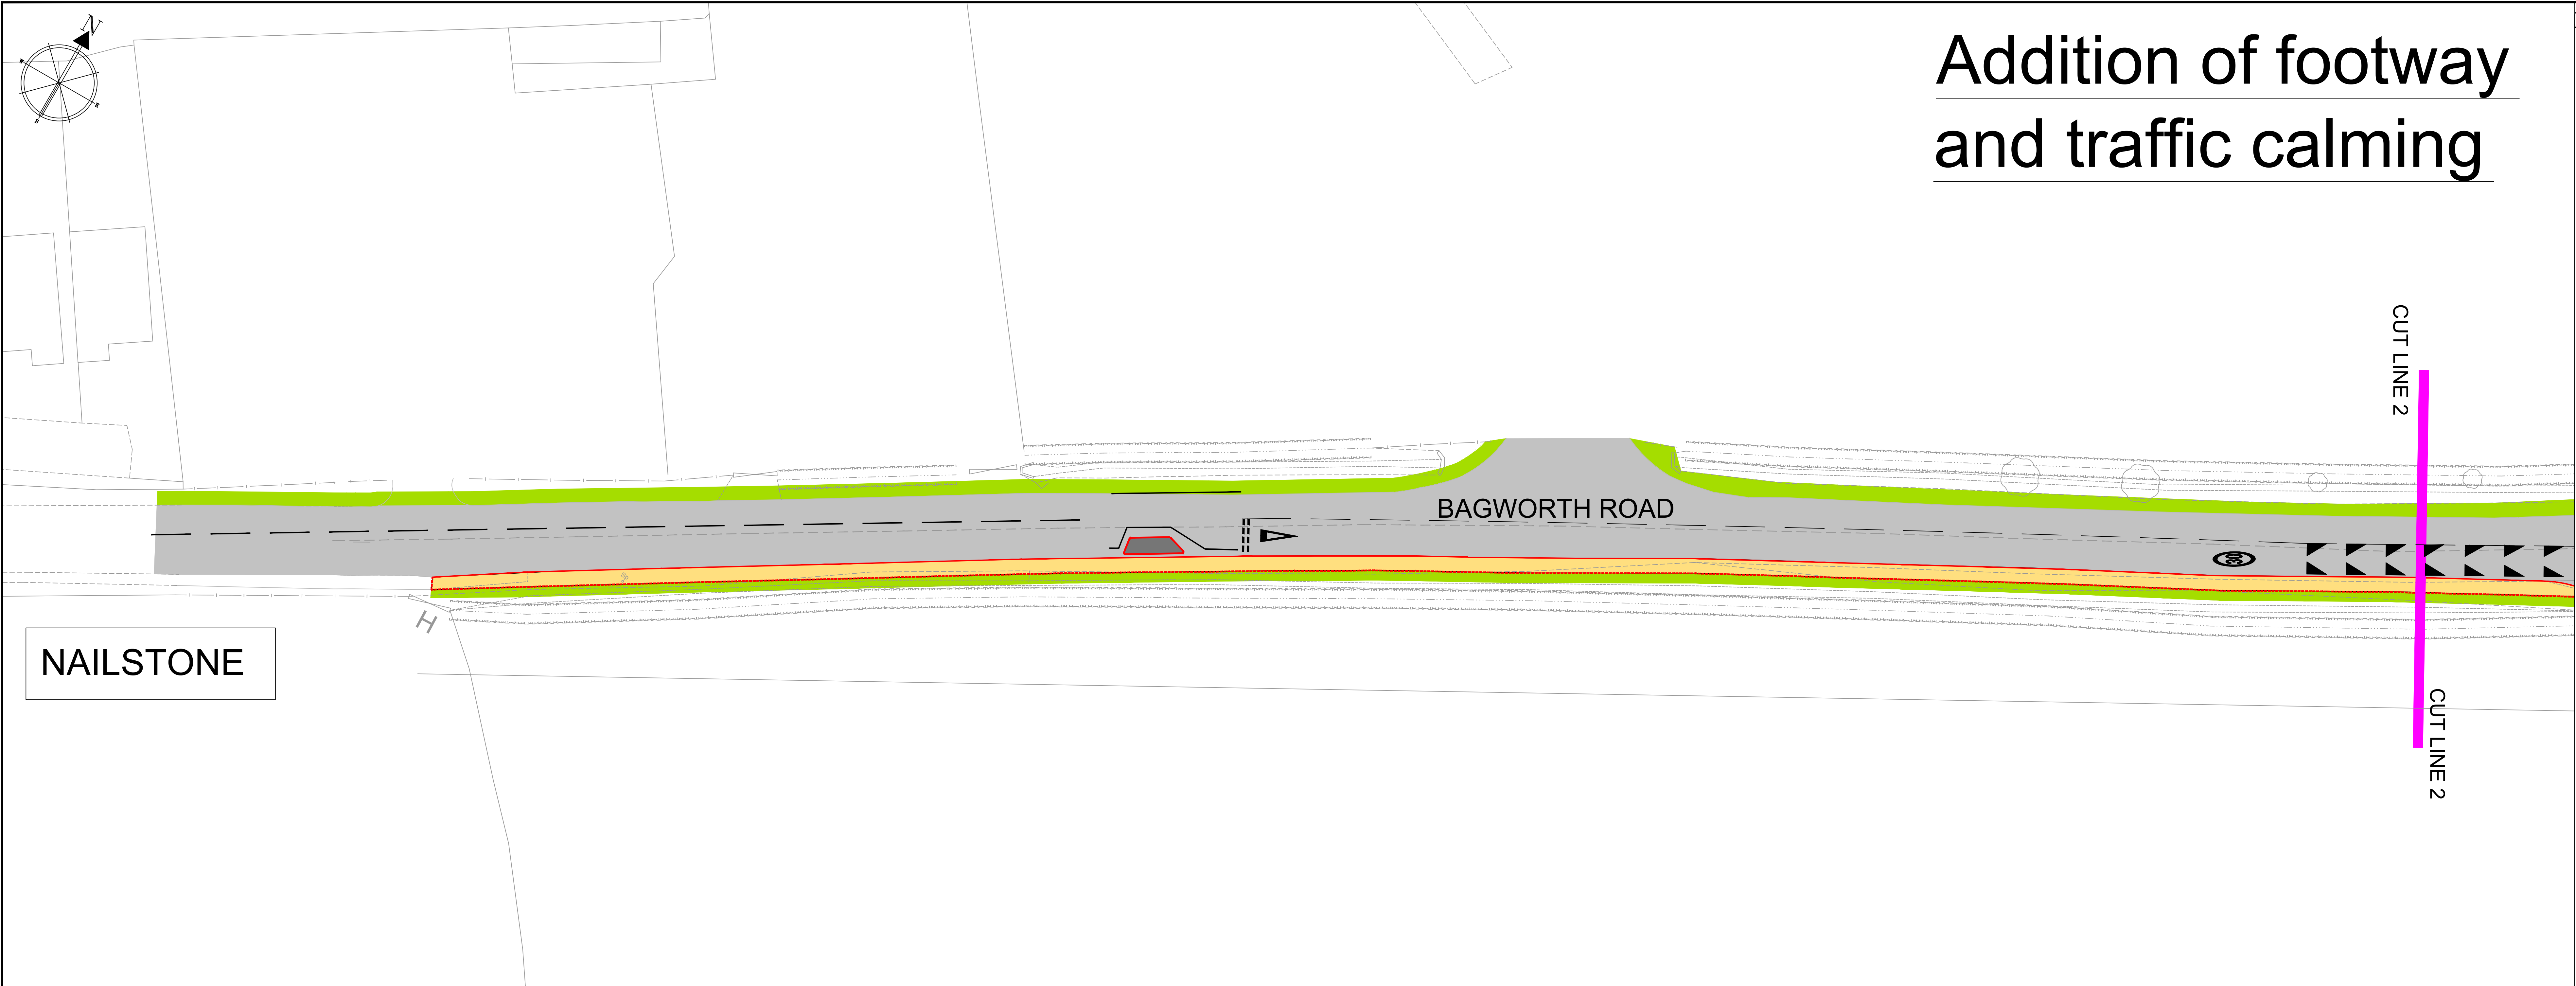

- Key:
- New kerb line
  - Road marking
  - New back of footway
  - Footway
  - Carriageway
  - Verge
  - Non footway

REVISION	APPROVED	AMENDMENT	DATE	REV

**Leicestershire County Council**

ANN CARRUTHERS  
DIRECTOR

ENVIRONMENT AND  
TRANSPORT DEPARTMENT

LEICESTERSHIRE  
HIGHWAYS

CLIENT: Assets and Major Programmes

TITLE: NAILSTONE COLLIERY FOOTWAY SCHEME  
CONSULTATION DRAWING  
DRAWING 1 of 2

DRAWING NUMBER	SCALE
INFRADELIV-011 H1-1C-3	1:250

PREPARED BY	DATE
B Wilson	18/09/2019

CHECKED BY	SIZE
XXX	A3

APPROVED BY	CORR. FILE
XXX	INFRADELIV-011

AUTOCAD PROJECT DRI: \\p101\proj\011\011\_H1\_1C\_3\011\_H1\_1C\_3.dwg

AUTOCAD FILENAME: INFRADELIV-011\_H1\_1C\_3.dwg

COUNTY HALL \* GLENFIELD \* LEICESTER \* LE3 8RJ  
Tel: 0116 305 7158 Direct Dial 0116 305 0001 Fax: 0116 305 0001  
E-Mail: [enquiries@lecc.gov.uk](mailto:enquiries@lecc.gov.uk) [www.lecc.gov.uk](http://www.lecc.gov.uk)