


# Addition of footway

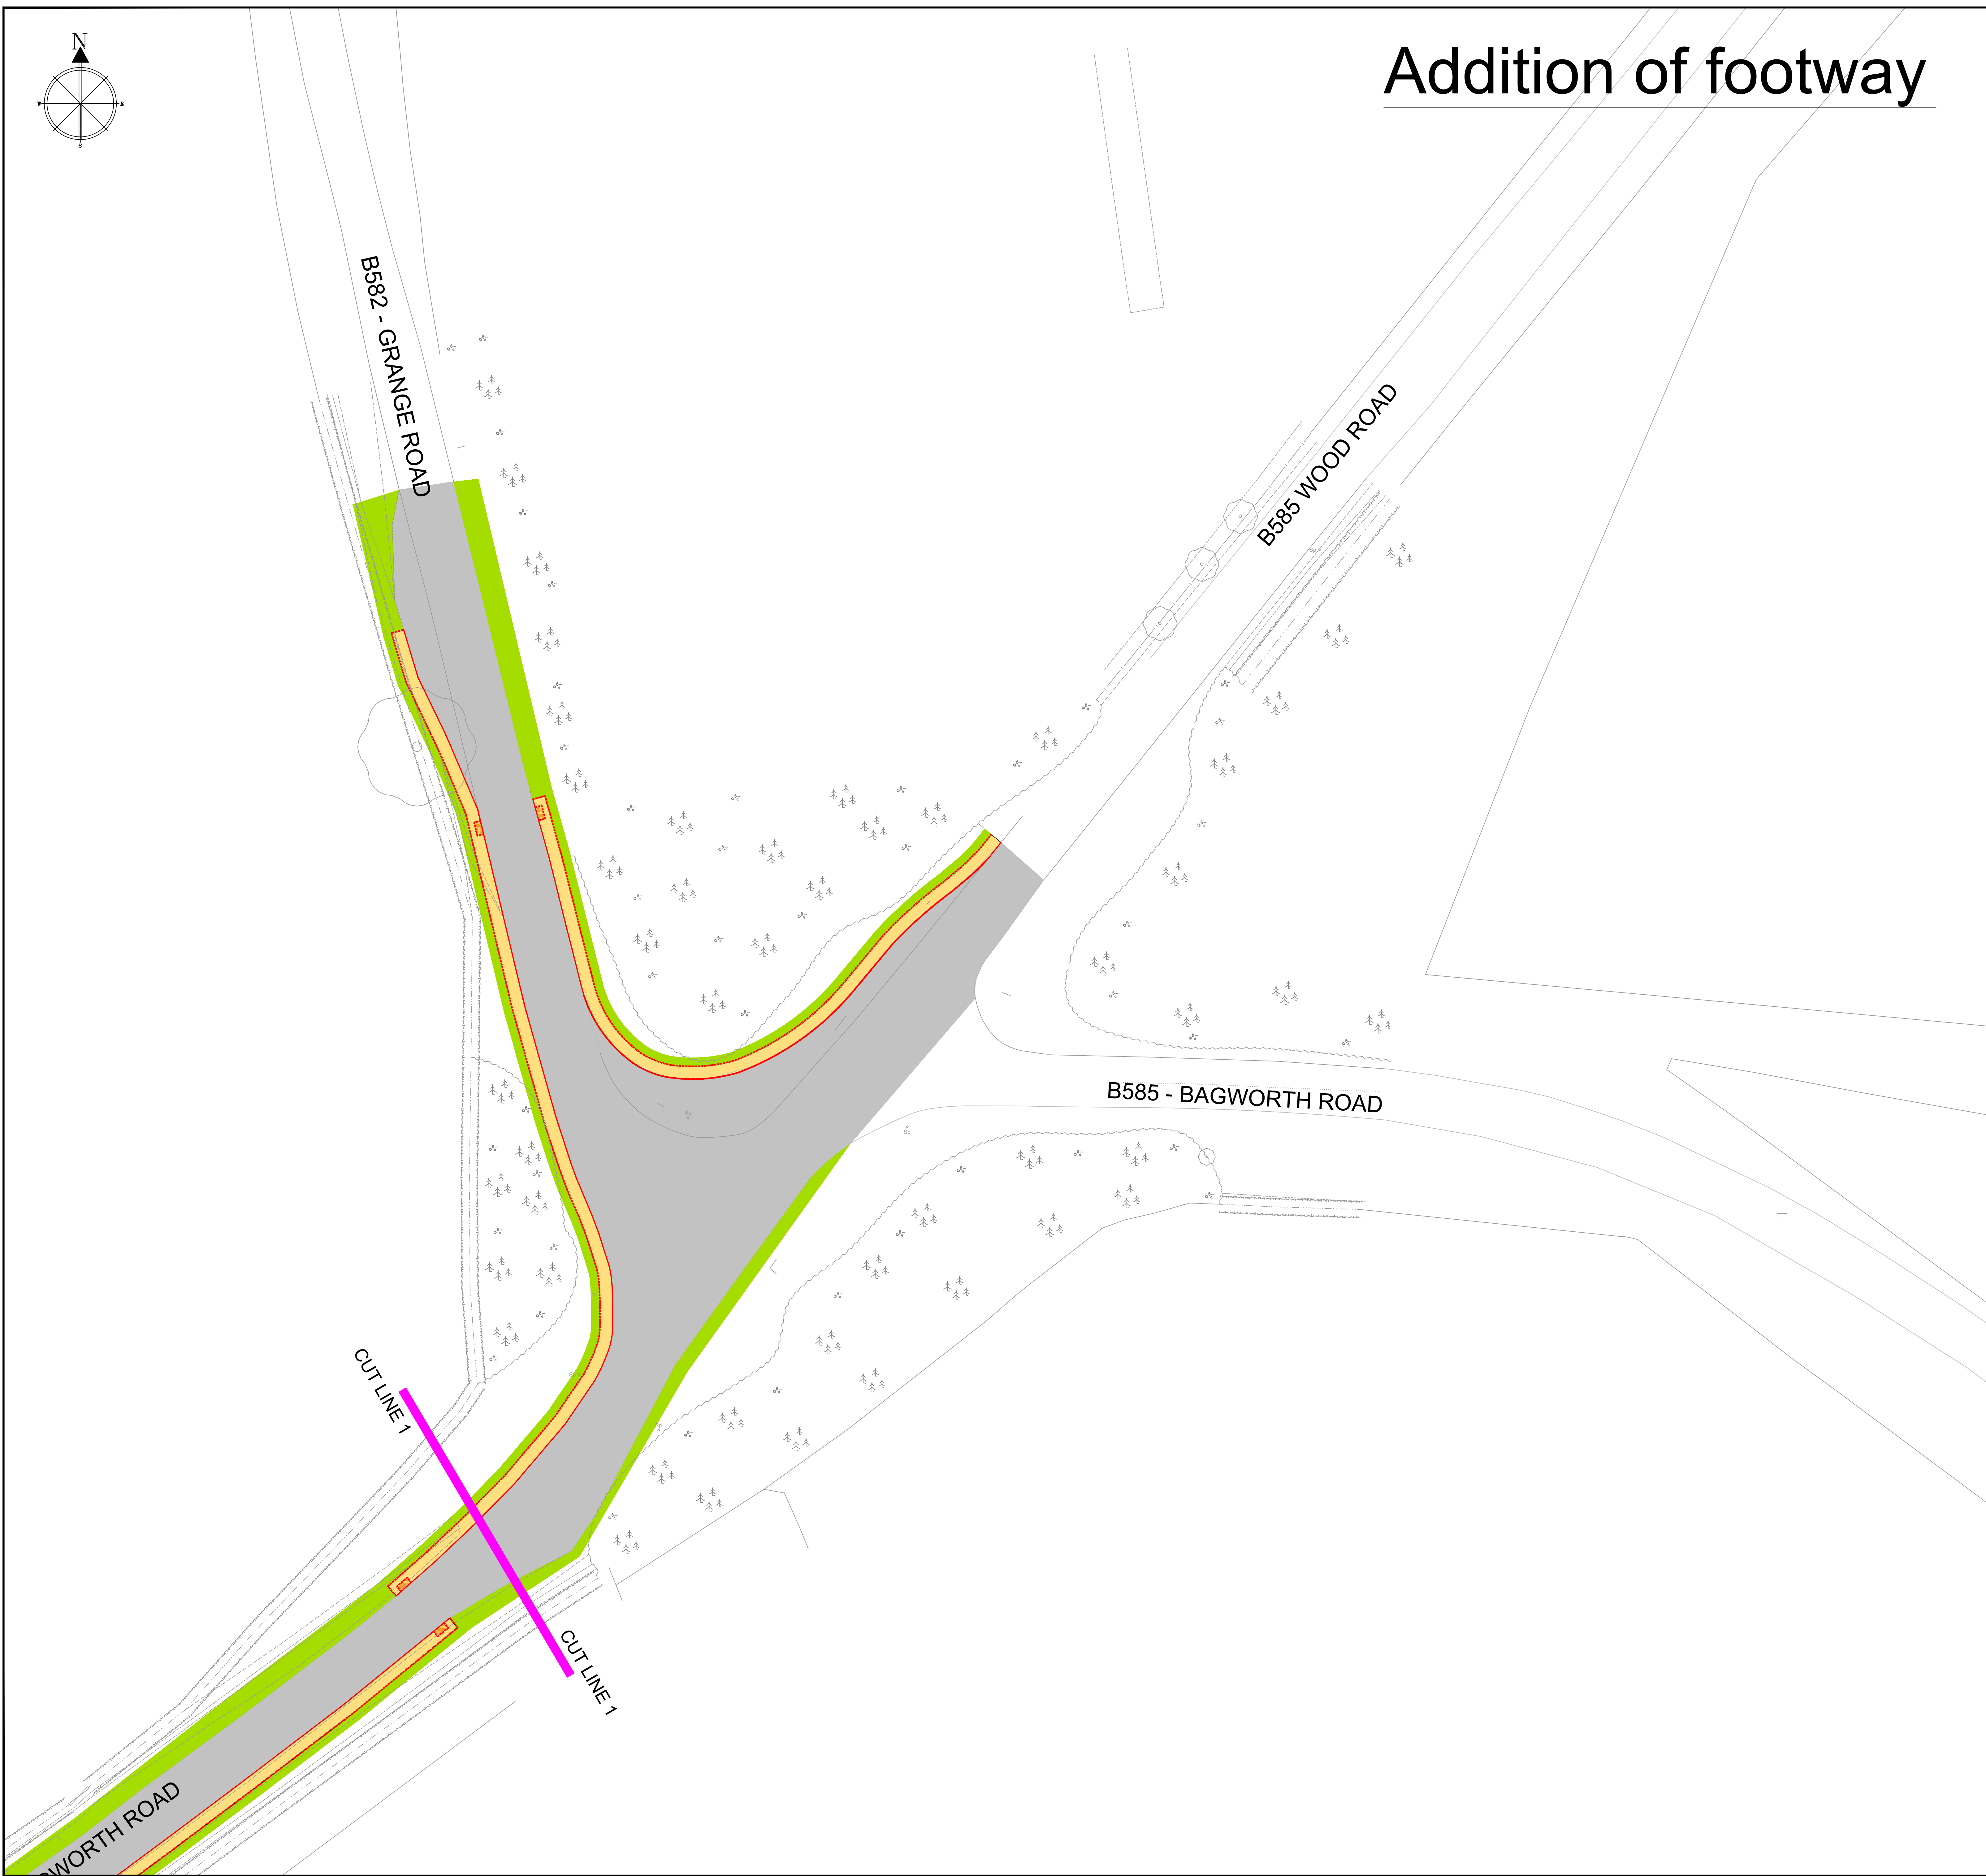

## Key:

- New kerb line
- Road marking
- New back of footway
- Footway
- Carriageway
- Verge
- Non footway

## NOTES:

ALL LEVELS RELATE TO ORDNANCE SURVEY DATUM. DERIVED BY GPS THEY MAY NOT CORRELATE WITH ORDNANCE SURVEY BENCHMARK VALUES.  
ALL COORDINATES RELATE TO ORDNANCE SURVEY GRID. TRANSVERSE MERCATOR PROJECTION METHOD. USING GPS FROM THE NATIONAL GPS NETWORK.  
TUNING: THE LOCAL SCALE FACTOR HAS BEEN REMOVED TO ALLOW REAL DISTANCES TO BE MEASURED.  
ANY ERRORS OR OMISSIONS ON DRAWINGS TO BE REPORTED TO LCC ENGINEER / PM AS SOON AS IDENTIFIED.

REVISION	AMENDMENT	SIGNED	DATE	REV



ANN CARRUTHERS  
DIRECTOR

ENVIRONMENT AND  
TRANSPORT DEPARTMENT

LEICESTERSHIRE  
HIGHWAYS



CLIENT:  
Assets and Major Programmes

TITLE:  
NAILSTONE COLLIERY FOOTWAY SCHEME  
CONSULTATION DRAWING  
DRAWING 2 of 2

DRAWING NUMBER	SCALE
INFRADELIV-011 H1-1C-4	1:250

PREPARED BY	B Wilson	DATE	18/09/2019
CHECKED BY	xxx	SIZE	A0
APPROVED BY	xxx	CORR. FILE	INFRADELIV-011

AUTOCAD PROJECT DIR	Infra and Dev Checkin\011 H1-1C_3 and 4
AUTOCAD FILENAME	INFRADELIV-011_H1_1C_3 and 4

COUNTY HALL \* GLENFIELD \* LEICESTER \* LE3 8RJ

Tel: 0116 305 7159 Direct Dial 0116 305 0001 Fax 0116 305 0001

E-Mail address: [amp@leics.gov.uk](mailto:amp@leics.gov.uk) [www.leics.gov.uk](http://www.leics.gov.uk)