
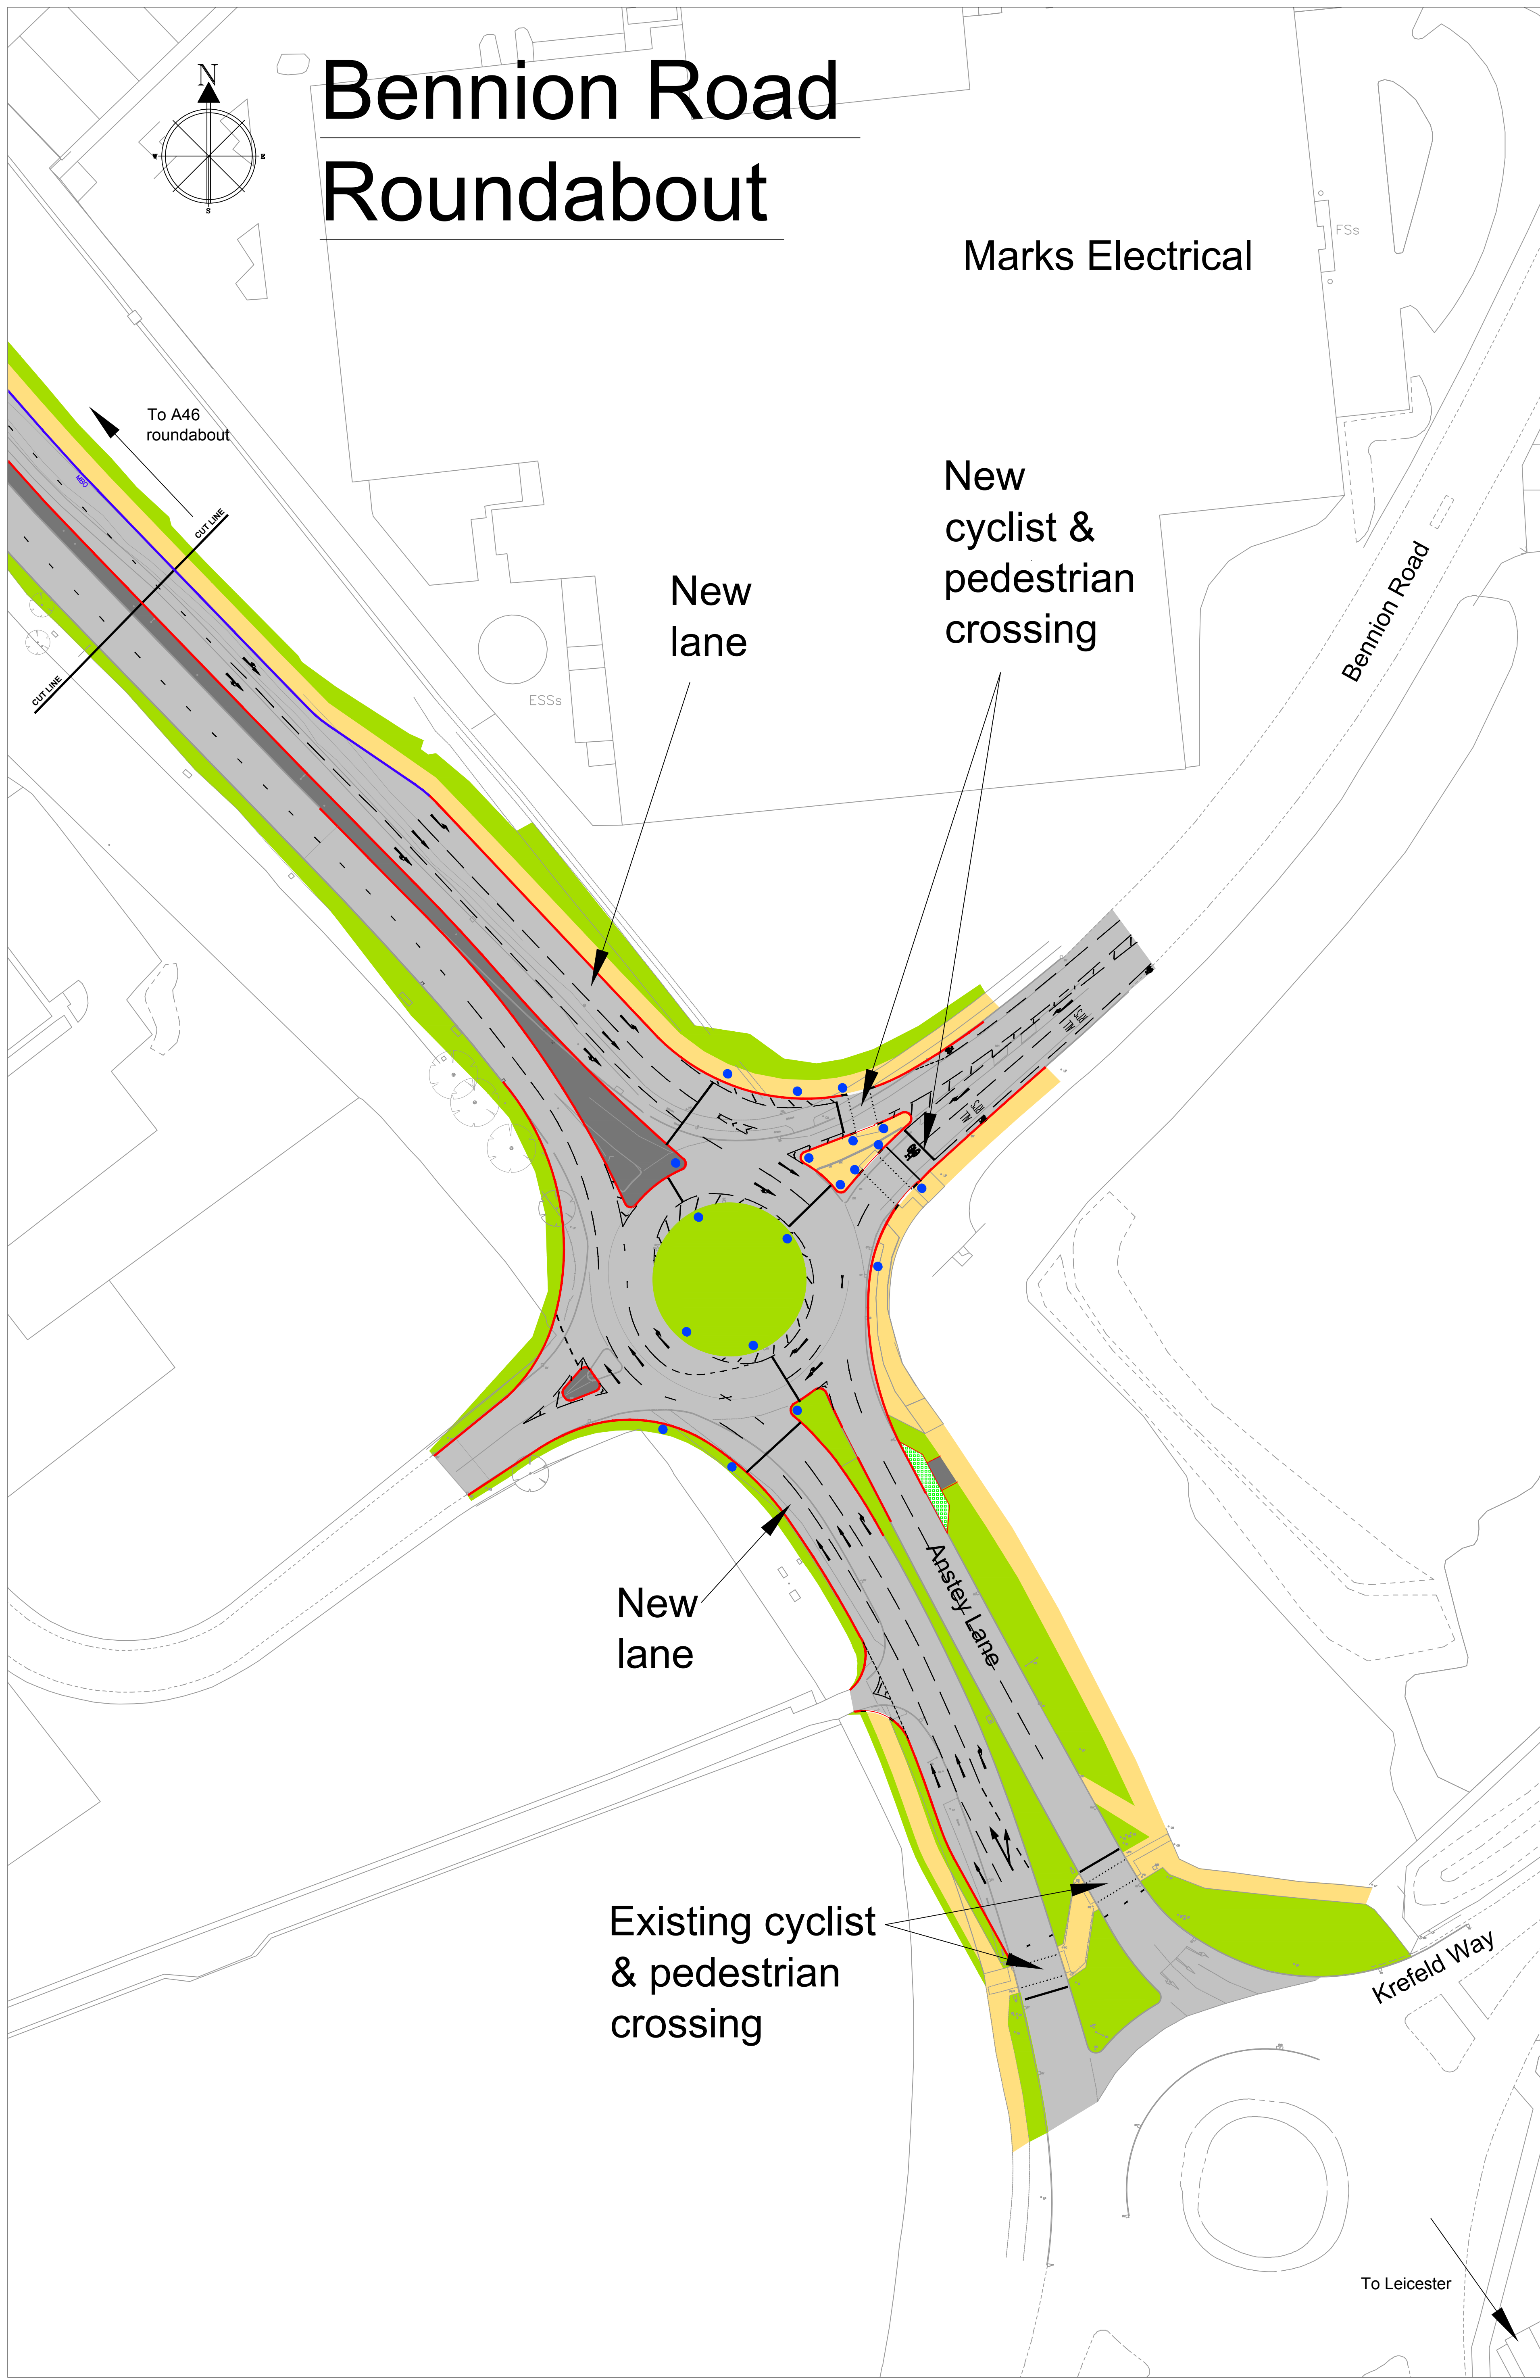


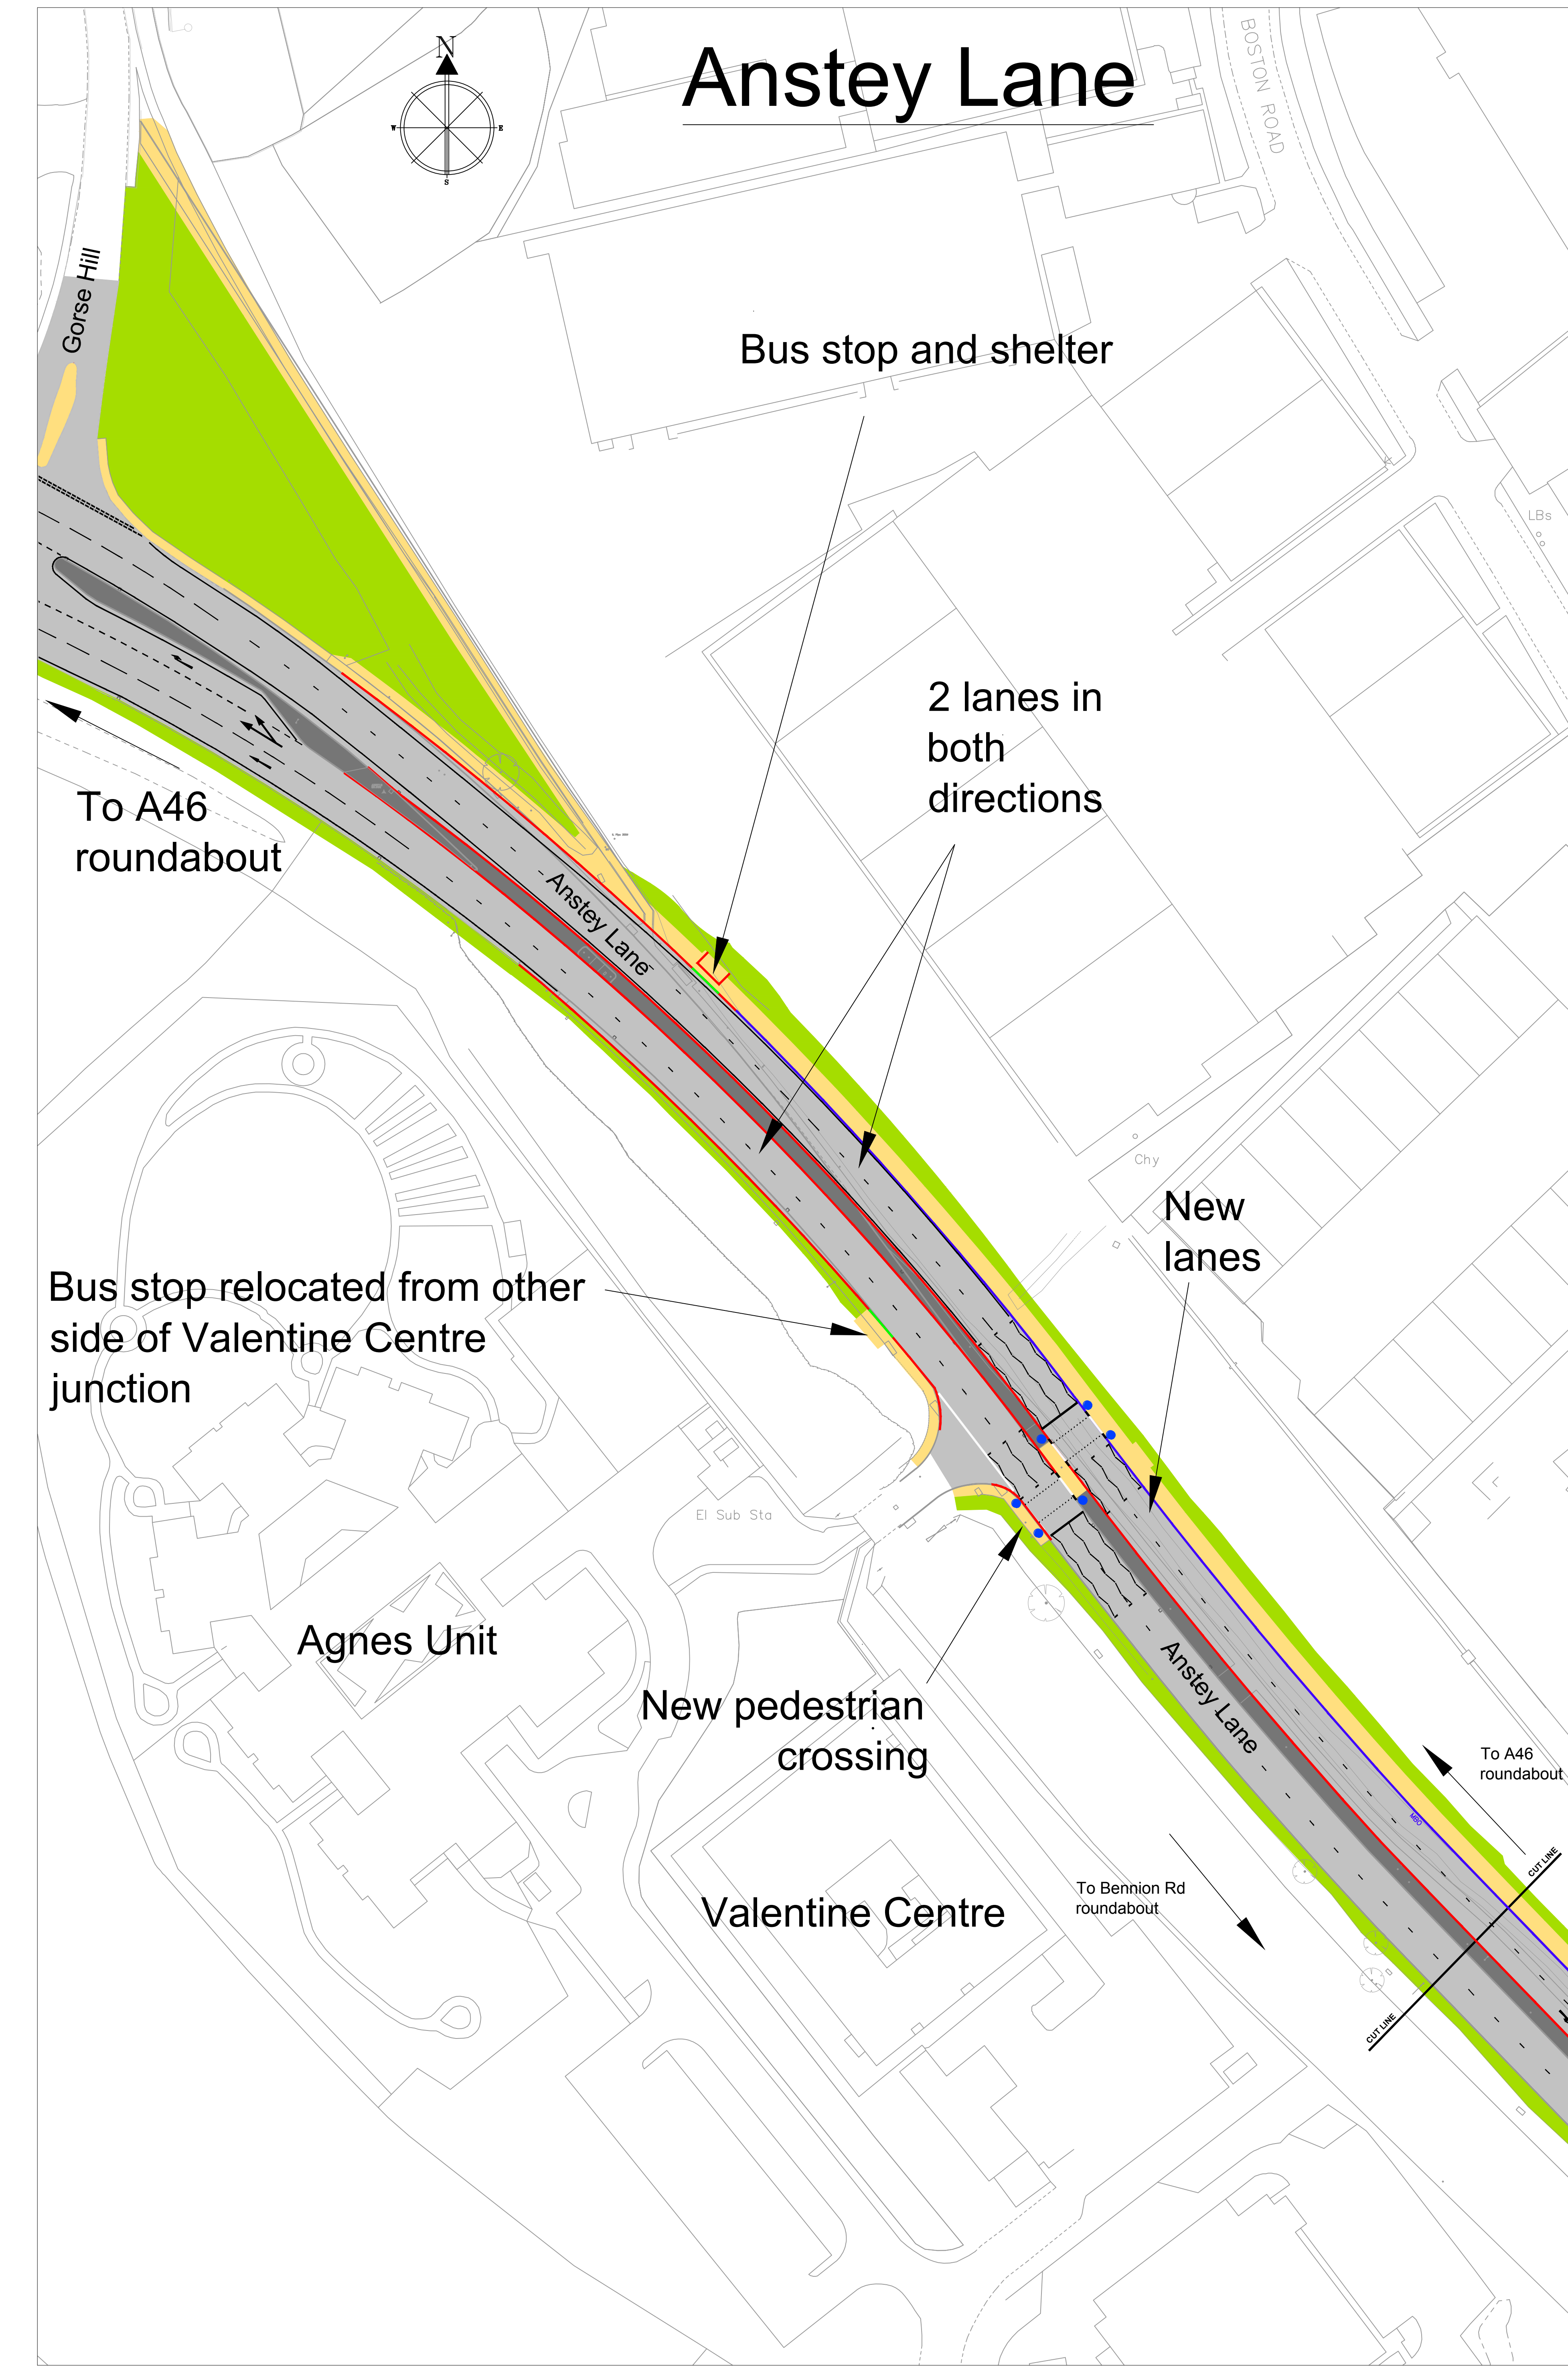

NOTES:
ALL LEVELS RELATE TO ORDNANCE SURVEY DATUM. DERIVED BY GPS (THEY MAY NOT CORRELATE WITH ORDNANCE SURVEY BENCHMARK VALUES).

- Proposed Vehicular Lay-by
- New kerb line
- Road marking
- New back of footway
- Footway
- Carriageway
- Landscaped area
- Non footway
- Proposed traffic signals

Leicester City Council

Leicestershire County Council

highways england

GallifordTry

llep
Leicester & Leicestershire Enterprise Partnership

REVISION	APPROVED	AMENDMENT	SIGNED	DATE	REV

Leicestershire County Council

ANN CARRUTHERS
DIRECTOR

ENVIRONMENT AND TRANSPORT DEPARTMENT

LEICESTERSHIRE HIGHWAYS

CLIENT: Assets and Major Programmes

TITLE: A46 and A5630 Junction Improvements
General Arrangement
Bennion Road

DRAWING NUMBER	SCALE
A46 Exhibition drawing SHEET 2 of 2	1:500

PREPARED BY:	DATE:
B Wilson	15/08/2019

CHECKED BY:	SIZE:
L. Glandridge	A0

APPROVED BY:	CORR. FILE:
R. Davies	0037-000

AUTOCAD PROJECT DIR: [Path to project directory]
AUTOCAD FILENAME: A46 Exhibition drawing_H0_1_2A

COUNTY HALL * GLENFIELD * LEICESTER * LE3 8RJ
Tel: 0116 305 0001 Direct Dial 0116 305 0001 Fax: 0116 305 0001
E-Mail address: [Email address] www.leics.gov.uk