


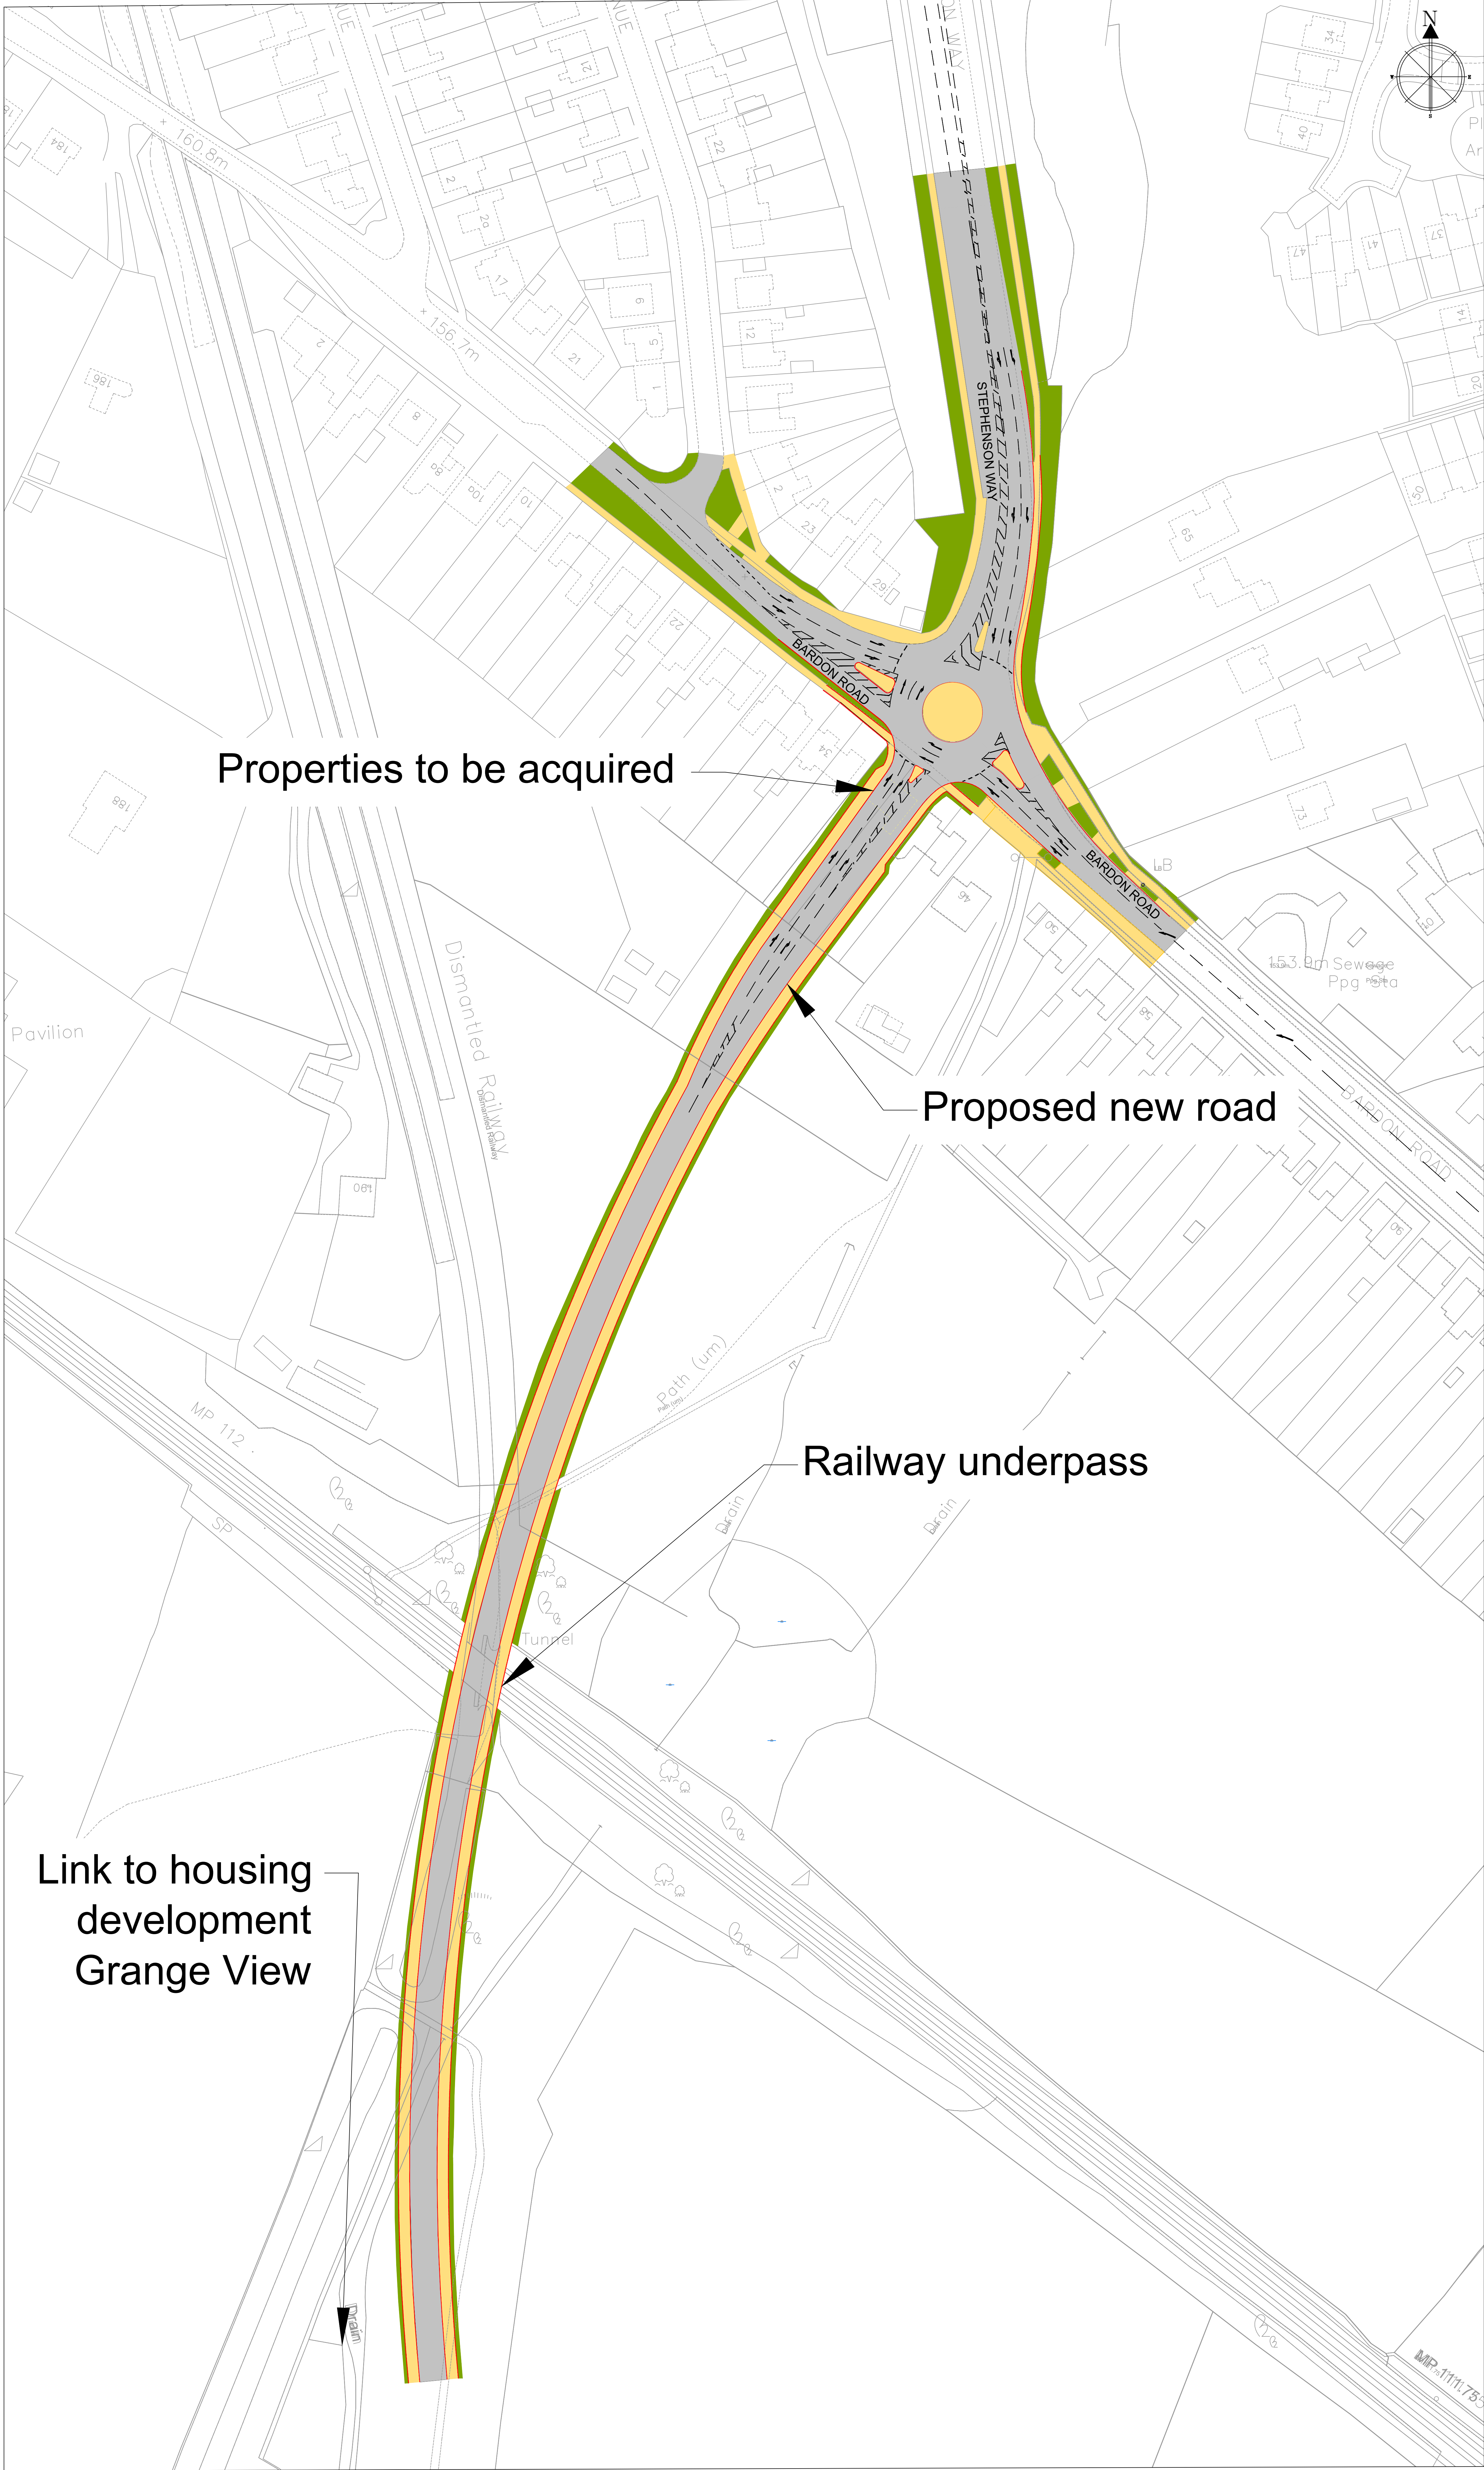

NOTES:
ALL LEVELS RELATE TO ORDNANCE SURVEY DATUM DERIVED BY GPS (THEY MAY NOT CORRELATE WITH ORDNANCE SURVEY BENCHMARK VALUES).
ALL COORDINATES RELATE TO ORDNANCE SURVEY DATUM DERIVED BY GPS (THEY MAY NOT CORRELATE WITH ORDNANCE SURVEY BENCHMARK VALUES).
PROJECTIONS: RETAINED USING GPS FROM THE NATIONAL GPS NETWORK.
HOWEVER, THE LOCAL SCALE FACTORS HAVE BEEN REMOVED TO ALLOW BUILT FEATURES TO BE SHOWN.
ANY CHANGES OR CORRECTIONS ON DRAWINGS TO BE REPORTED TO LCC ENGINEER / PM AS SOON AS IDENTIFIED.
LAND WILL BE REQUIRED TO DELIVER THE NEW ROAD.

Key:
New kerb line
Road marking
New back of footway
Footway
Carriageway
Extent of works

This map is reproduced from Ordnance Survey material with the permission of Ordnance Survey on behalf of the Controller of Her Majesty's Stationary Office.
© Crown copyright. Unauthorised reproduction infringes Crown copyright and may lead to prosecution or civil proceedings. Leicestershire County Council 100019271.
Published 2018.

REVISION	APPROVED	AMENDMENT	SIGNED/DATE	REV

Leicestershire County Council
ANN CARRUTHERS
DIRECTOR
ENVIRONMENT AND
TRANSPORT DEPARTMENT

LEICESTERSHIRE HIGHWAYS

CLIENT: Assets and Major Programmes

TITLE: A511 GROWTH CORRIDOR
FEASIBILITY LAYOUT - A511/Bardon Rd
Consultation Drawing

DRAWING NUMBER	SCALE
MRN A511-000_Bardon Rd/H1/1/1	NOT TO SCALE
PREPARED BY: B Wilson	DATE: 18/09/19
CHECKED BY: A Dorn	SIZE: A3
APPROVED BY: J Walker & P Clarke	CORR FILE: MRN A511-000
AUTOCAD PROJECT DIR: C:\proj\Map\MRN A511\190203\proj\Consultation\Bardon Rd	
AUTOCAD FILENAME: MRN A511_000_Bardon Rd/H1/1/1	

COUNTY HALL * GLENFIELD * LEICESTER * LE3 8RJ
Tel: 0116 305 0001 Direct Dial 0116 305 0001 Fax 0116 305 0001
E-Mail: amp@leics.gov.uk www.leics.gov.uk