


Melton Mowbray Distributor Road

APPENDIX A

Scheme Drawing & General Arrangement

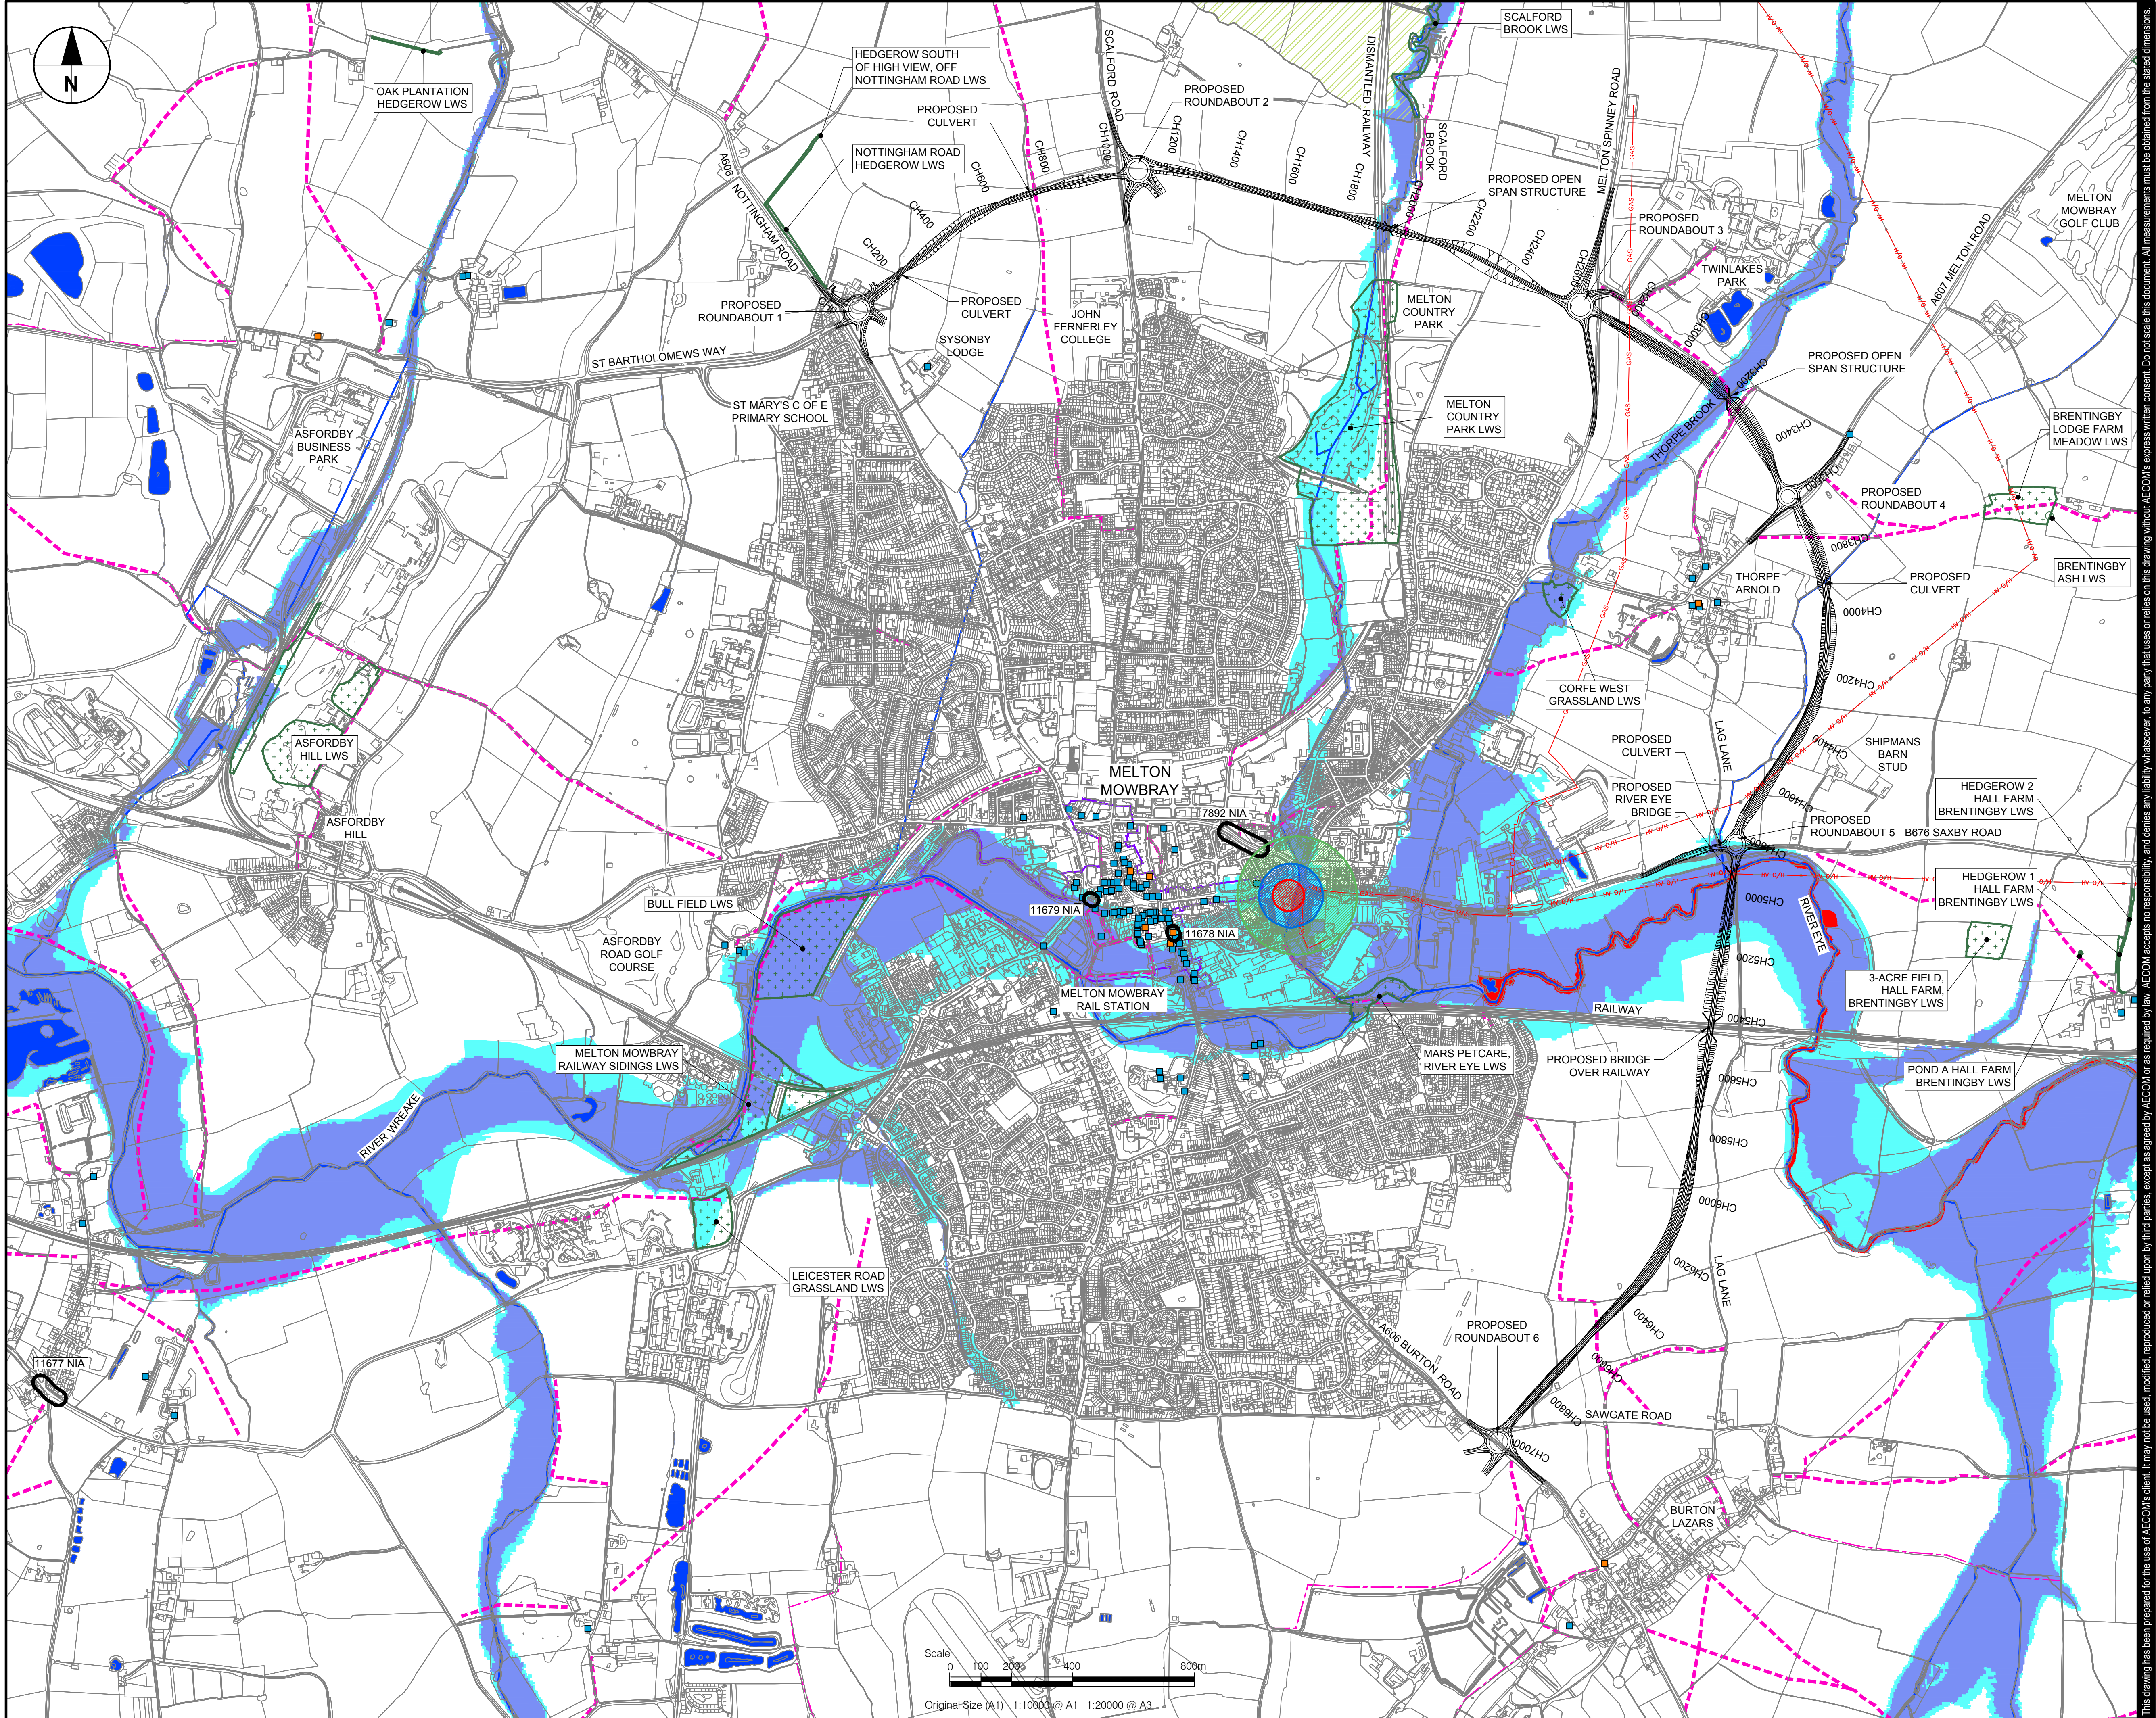



PROJECT
**MELTON MOWBRAY
DISTRIBUTOR ROAD**

CLIENT
**Leicestershire
County Council**
County Hall, Glenfield
Leicester LE3 8RA
tel: +44 (0) 116 232 3232
www.leicestershire.gov.uk

CONSULTANT
AECOM
12 Regan Way
Chetwynd Business Park
Chilwell, Nottingham NG9 6RZ
tel: +44 (0)115 907 7000
www.aecom.com

REGISTRATION
© Crown copyright and database rights 2017
OS 100019271.

- NOTES
- ALL DIMENSIONS ARE IN METRES UNLESS STATED OTHERWISE.
 - THIS DRAWING IS BASED ON ORDNANCE SURVEY AND LIDAR DATA.

LEGEND

- GAS — TRANSCO NATIONAL GAS PIPELINE
- HV 0/11 — OVERHEAD ELECTRICITY LINES 132KV
- FOOTPATHS
- BRIDLEWAYS
- GRADE I LISTED BUILDING
- GRADE II* LISTED BUILDING
- GRADE II LISTED BUILDING
- CONSERVATION AREA
- LOCAL WILDLIFE SITE
- ANCIENT WOODLAND
- COUNTRYSIDE STEWARDSHIP AGREEMENTS
- 7892 NIA
- RIVER EYE SITE OF SPECIAL SCIENTIFIC INTEREST (SSSI)
- MAIN RIVERS
- WATERBODIES
- FLOOD ZONE 2
- FLOOD ZONE 3
- SOURCE PROTECTION ZONE
- ZONE I - INNER PROTECTION ZONE
- ZONE II - OUTER PROTECTION ZONE
- ZONE III - TOTAL CATCHMENT
- ZONE OF SPECIAL INTEREST

ISSUE/REVISION			
A	20/11/2017	DRAWING TITLE AMENDED	
-	17/11/2017	FIRST ISSUE	
I/R	DATE	DESCRIPTION	

PROJECT NUMBER
60542201

SHEET TITLE
GENERAL ARRANGEMENT

SHEET NUMBER
60542201-SHT-20-0000-C-GA01

REVA