


- KEY:-**
- FOOTWAY
 - CARRIAGEWAY
 - LANDSCAPED AREAS
 - PROPOSED TRAFFIC SIGNALS
 - PROPOSED TACTILE PAVING FOR CROSSING
 - NEW TREES
 - EXISTING TREES
 - EXISTING KERBS TO BE REMOVED

JUNCTION IMPROVEMENTS

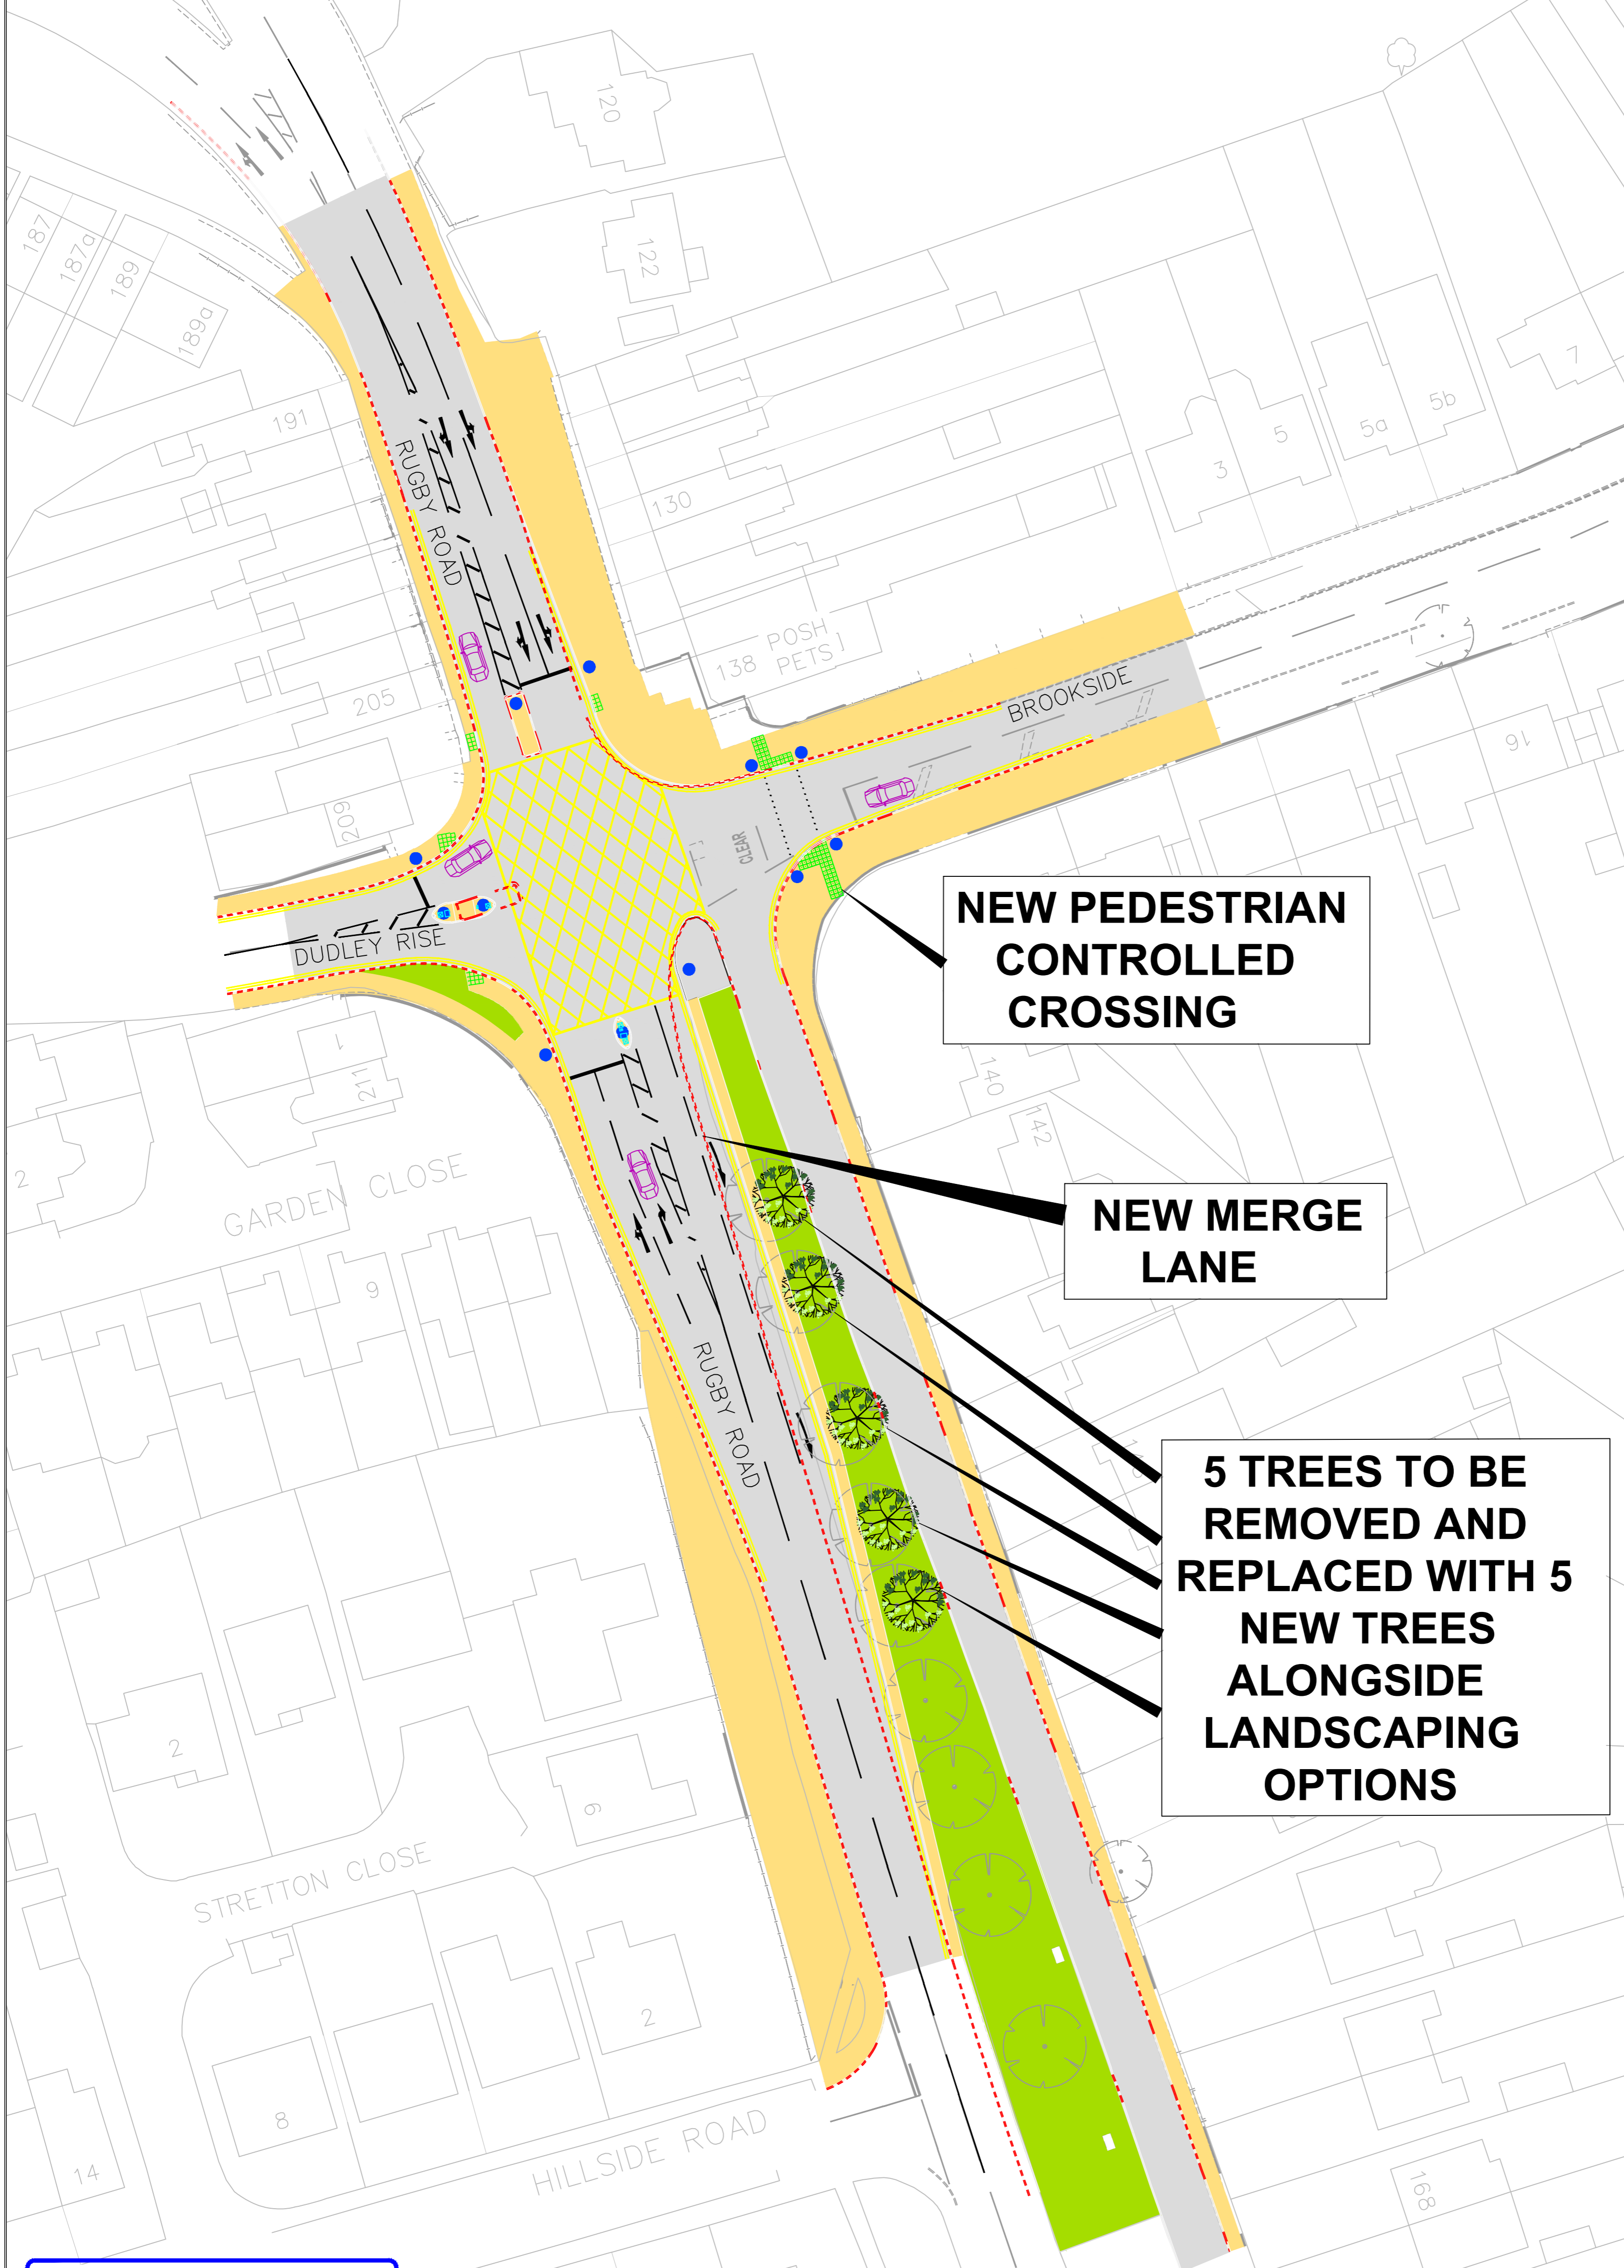

NEW PEDESTRIAN CONTROLLED CROSSING

NEW MERGE LANE

5 TREES TO BE REMOVED AND REPLACED WITH 5 NEW TREES ALONGSIDE LANDSCAPING OPTIONS

REVISION APPROVED	AMENDMENT	SIGNED/DATE	REV.



ENVIRONMENT AND TRANSPORT DEPARTMENT

**ANN CARRUTHERS
DIRECTOR**

**LEICESTERSHIRE
HIGHWAYS**



CLIENT: ASSETS AND MAJOR PROGRAMMES

TITLE: BROOKSIDE/DUDLEY RISE/RUGBY ROAD JUNCTION IMPROVEMENTS HINCKLEY

CONSULTATION PLAN

DRAWING NUMBER	SCALE
HINCKLEY4-002-CONS01D	NTS

PREPARED BY: L WALKER	DATE: 11/09/2019
CHECKED BY: D COLLIS	SIZE: A1
APPROVED BY: J MCGUINNESS	CORR. FILE:

AUTOCAD PROJECT DIR: \\PROJ\DESIGN\HINCKLEY\4-002\CONSULT\notices\plans\CONSULT
AUTOCAD FILENAME: HINCKLEY4-002-CONS01D

COUNTY HALL * GLENFIELD * LEICESTER * LE3 8RJ
Tel No : 0116 3050001 Direct Dial : 0116 305****

E-Mail address: *****@leics.gov.uk www.leicestershire.gov.uk

MAPINFO (C) Leicestershire County Council This map is based upon Ordnance Survey material with the permission of Ordnance Survey on behalf of the Controller of Her Majesty's Stationary Office © Crown copyright. Unauthorised reproduction infringes Crown copyright and may lead to prosecution or civil proceedings. Leicestershire County Council 100019271. Published 2019.