


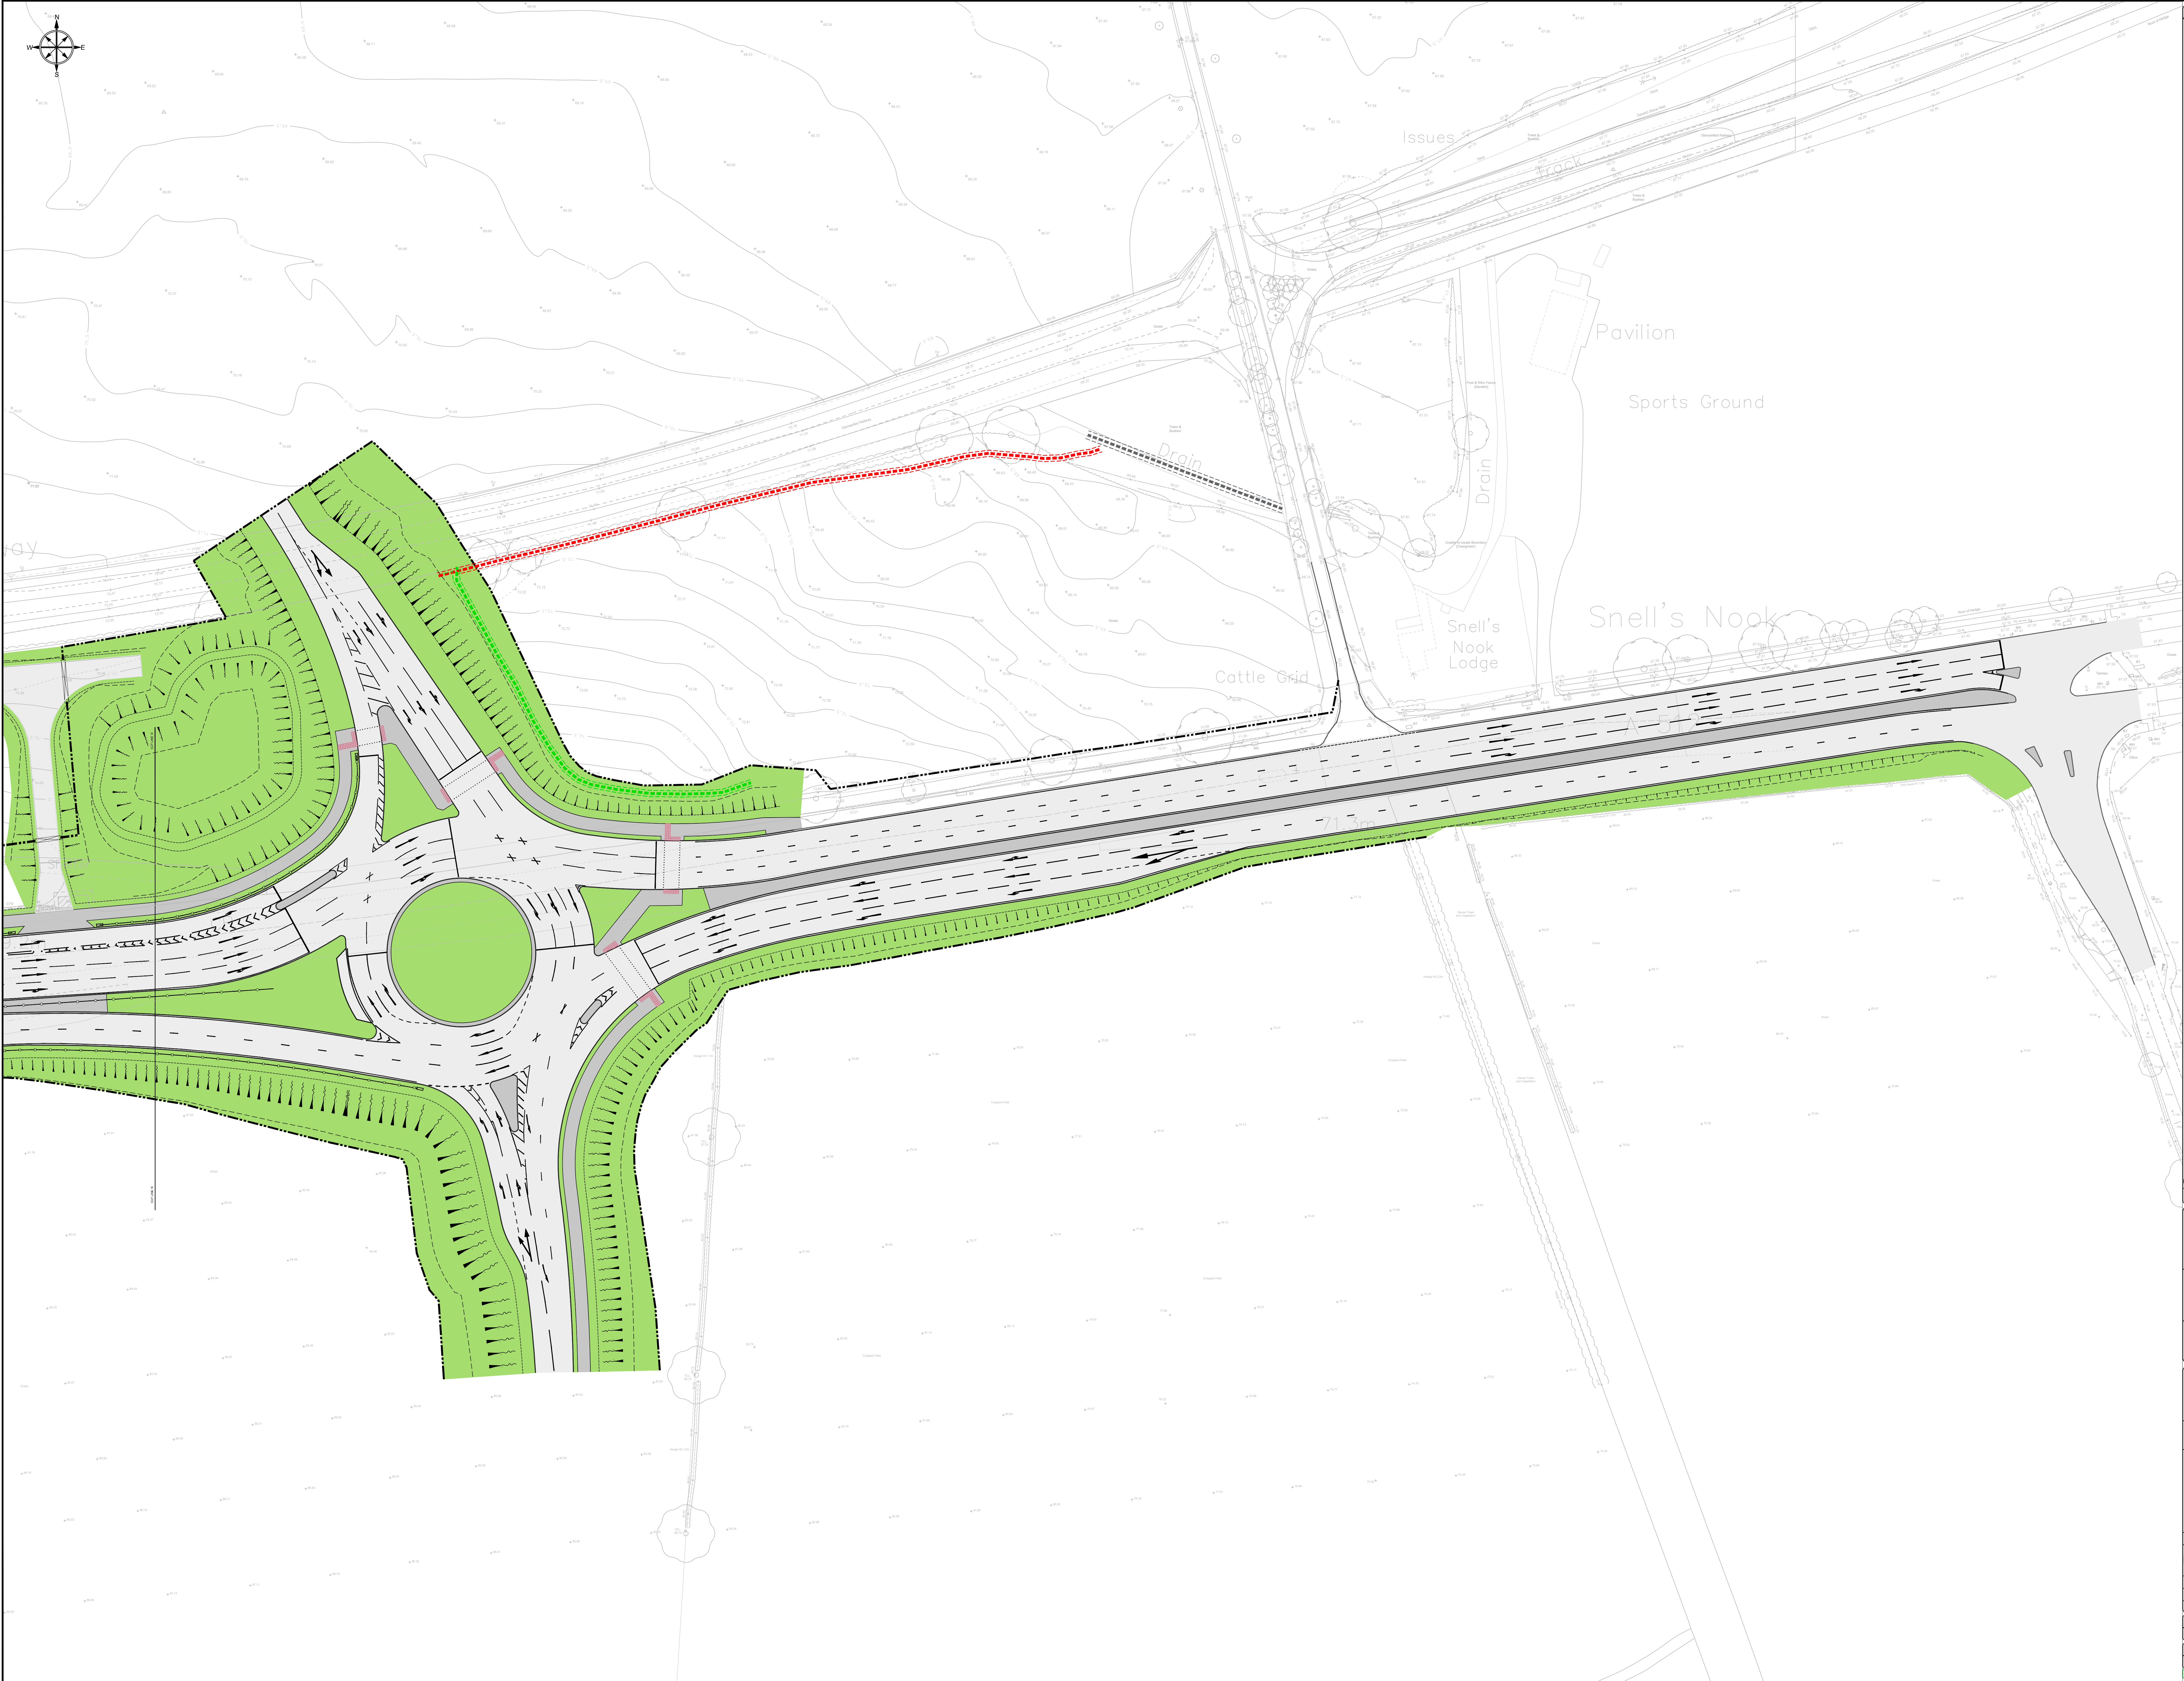

NOTES:


DC	UPDATED LAYOUT	30/01/20	BM	A
REVISION	AMENDMENT	SIGNED	DATE	REV.
APPROVED				



ENVIRONMENT AND
TRANSPORT DEPARTMENT

ANN CARRUTHERS
DIRECTOR

LEICESTERSHIRE
HIGHWAYS

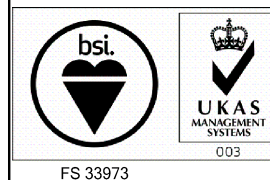

CLIENT: ASSET AND MAJOR PROGRAMMES

TITLE:
M1 Junction 23 and A512 Improvements Scheme
Ashby Road to the East of Junction 23
Shepshe
Leicestershire
General Arrangement

Sheet 2 of 2

DRAWING NUMBER	SCALE
----------------	-------

MTP0037.000/J23E/H3/1/2A 1:500

PREPARED BY:	BM	DATE:	January 2019
CHECKED BY:	Dawn Collis	SIZE:	A0
APPROVED BY:	Jon McGuinness	CORR. FILE:	MTP0037.000

AUTOCAD PROJECT DRI:	
AUTOCAD FILENAME:	MTP0037.000_J23E_H3_1_1A-2A_GA.dwg

COUNTY HALL * GLENFIELD * LEICESTER * LE3 8RJ
Tel No : 0116 3050001 | Direct Dial : 0116 3052138

© Not a service mark. www.leicestershire.gov.uk