


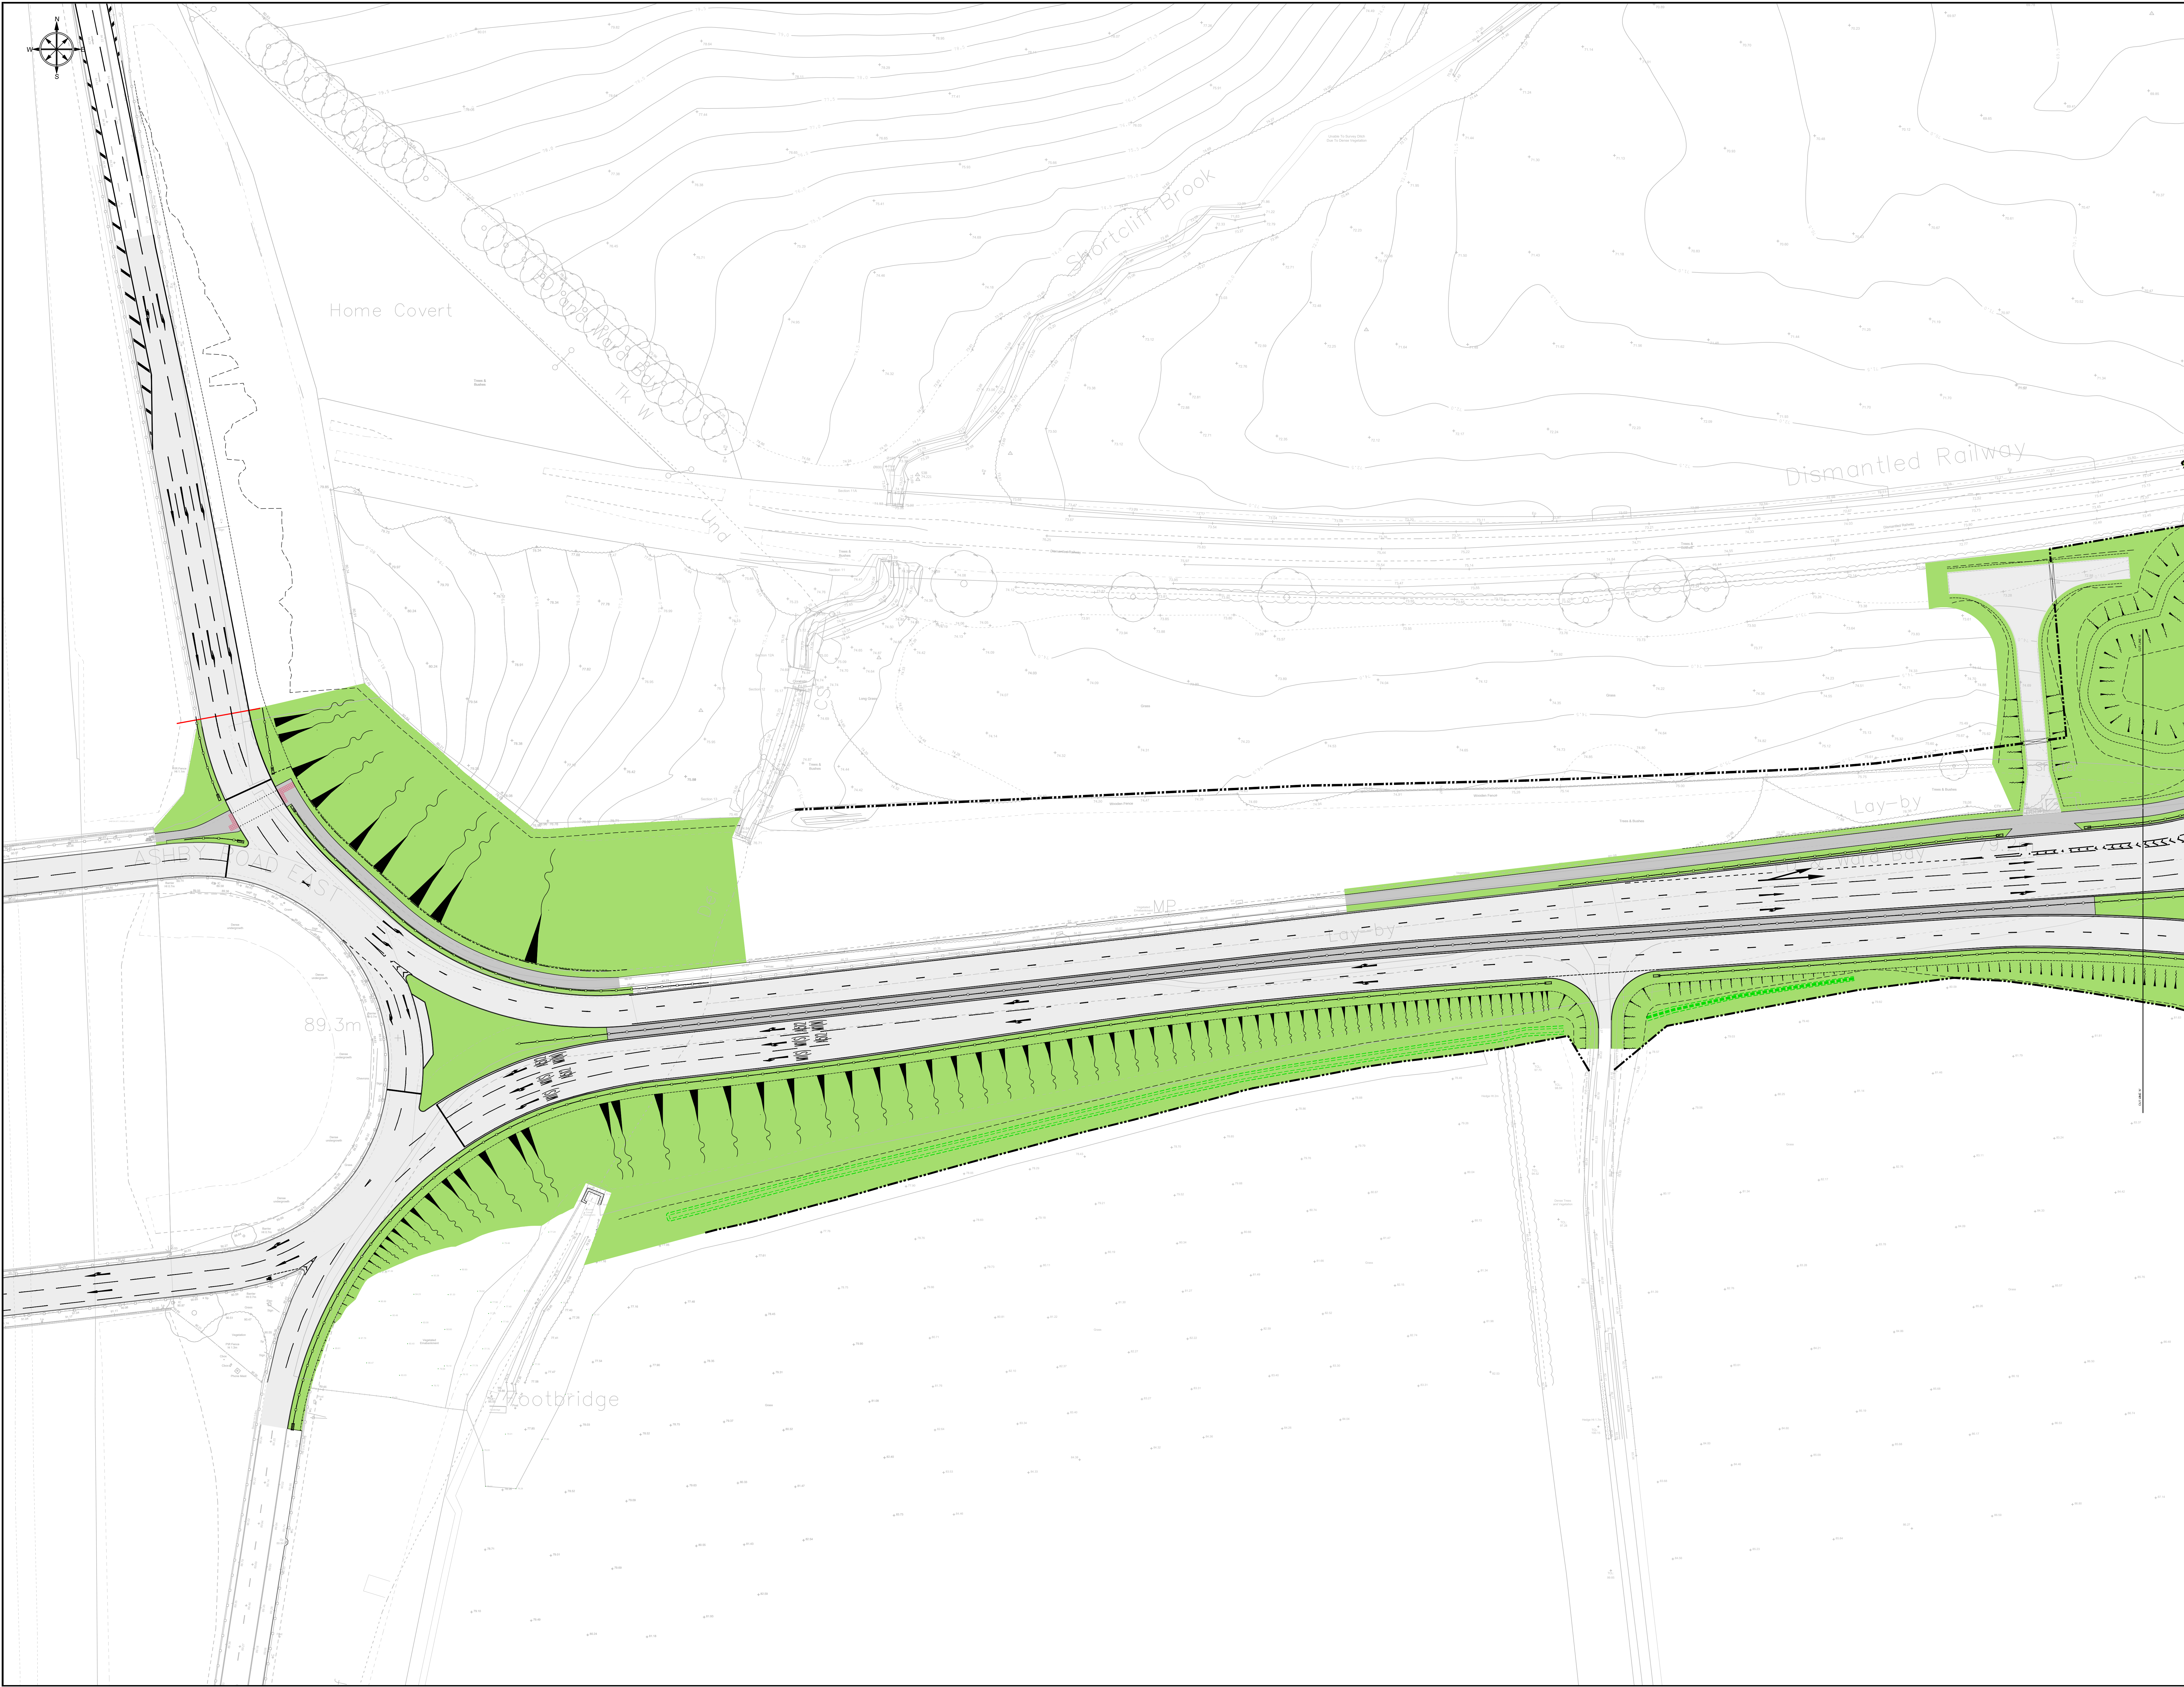

NOTES:

DC	UPDATED LAYOUT	28/03/19	BM	A
REVIEW	AMENDMENT	SIGNED	DATE	REV.
APPROVED				



ENVIRONMENT AND
TRANSPORT DEPARTMENT

ANN CARRUTHERS
DIRECTOR

LEICESTERSHIRE
HIGHWAYS



CLIENT: ASSET AND MAJOR PROGRAMMES

TITLE:
M1 Junction 23 and A512 Improvements Scheme
Ashby Road to the East of Junction 23
Shepshe
Leicestershire
General Arrangement

Sheet 1 of 2

DRAWING NUMBER SCALE

MTP0037.000/J23E/H3/1/1A 1:500

PREPARED BY: BM DATE: January 2019

CHECKED BY: Dawn Collis SIZE: A3

APPROVED BY: Jon McGuinness CORR. FILE: MTP0037.000

AUTOCAD PROJECT DRI: MTP0037.000_J23E_H3_1_1A-2A.dwg

AUTOCAD FILENAME: MTP0037.000_J23E_H3_1_1A-2A.dwg

COUNTY HALL * GLENFIELD * LEICESTER * LE3 8RJ

Tel No : 0116 3050001 Direct Dial : 0116 3052138

© Not advised mark.damming@leics.gov.uk www.leicestershire.gov.uk